


## Site Section 'A' - Limestone Block Seating/Retaining Wall

SCALE - 1:50

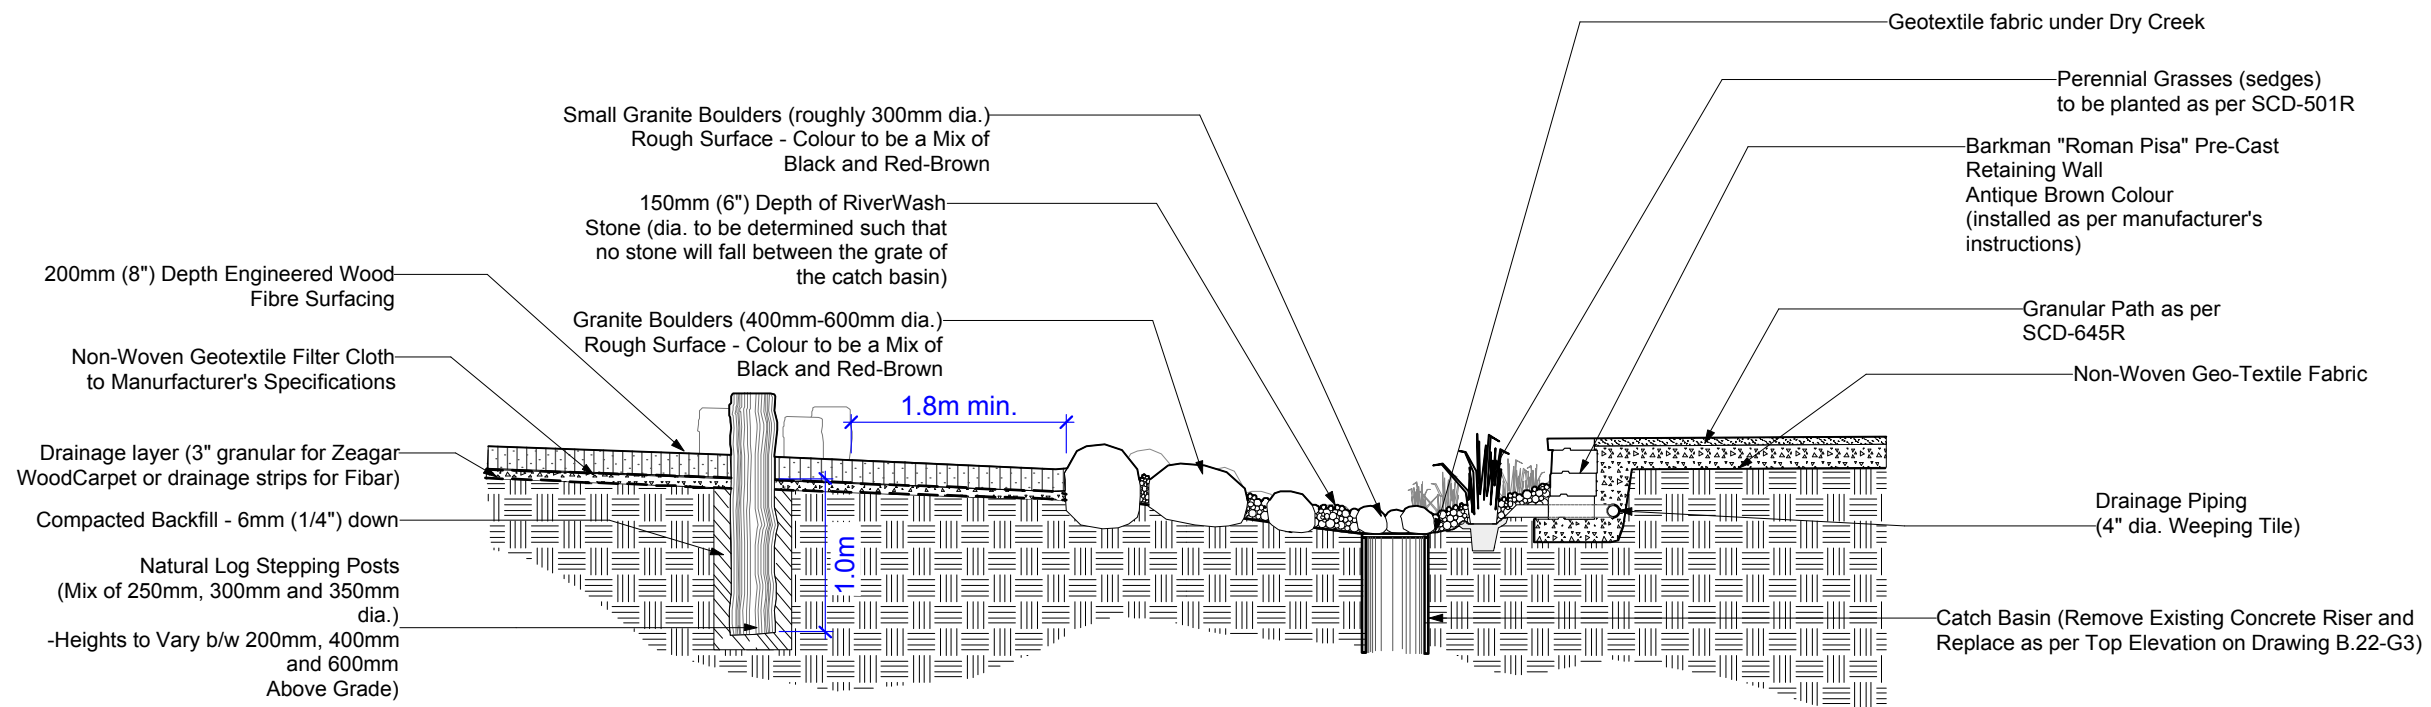

## Site Section 'B' - Dry Creek Detail

SCALE - 1:50

CONTRACTOR TO CONFIRM ALL DIMENSIONS AND REPORT ANY DISCREPANCIES TO CONTRACT ADMINISTRATOR PRIOR TO CONSTRUCTION. LOCATION OF UNDERGROUND STRUCTURES AS SHOWN ARE BASED ON THE BEST INFORMATION AVAILABLE BUT NO GUARANTEE IS GIVEN THAT ALL EXISTING UTILITIES ARE SHOWN OR THAT THE GIVEN LOCATIONS ARE EXACT. CONFIRMATION OF EXISTENCE AND EXACT LOCATION OF ALL SERVICES MUST BE OBTAINED FROM THE INDIVIDUAL UTILITIES BEFORE PROCEEDING WITH CONSTRUCTION.



THE CITY OF WINNIPEG  
Planning, Property and Development Department  
Planning and Land Use Division  
Unit 15 - 30 Fort Street, Winnipeg, MB, (R3C 4X5)

DESIGNED BY IL  
DRAWN BY IL  
HORIZ. SCALE  
VERT. SCALE 1:50  
DATE Mar. 10

CHECKED BY  
APPROVED BY

MANAGER,  
PARK AND OPEN SPACES  
DATE  
MANAGER,  
PLANNING AND LAND USE DIVISION  
DATE

DRAWING TITLE  
**BROADWAY NEIGHBORHOOD CENTRE**  
**Nature Grounds Development**  
**Limestone Block Seating/ Retaining Wall Section**  
SITE ADDRESS 185 YOUNG STREET

DRAWING NO.  
**B.22-G4**  
BID OPPORTUNITY NO.  
**434-2010**