


NOTES :

PREPARE EXISTING FLOOR SURFACE FOR NEW CARPETING.

PREPARE EXISTING TILE SURFACE FOR NEW TILE OVERLAY.

ALL EXISTING CARPET BASEBOARD TO BE REMOVED FROM TILED CORRIDOR 263A AND REPLACED WITH NEW RUBBER BASEBOARD #1. OAK BASE CAPS TO REMAIN. ALL EXISTING OAK BASEBOARD TRIMS TO BE REPLACED OR REPAIRED AS REQUIRED. SEE TYPICAL CARPET/RUBBER BASEBOARD DETAIL ON DOOR & ROOM FINISH DWG.

SUPPLY & INSTALL FLOOR TRANSITION STRIPS WHERE REQUIRED.

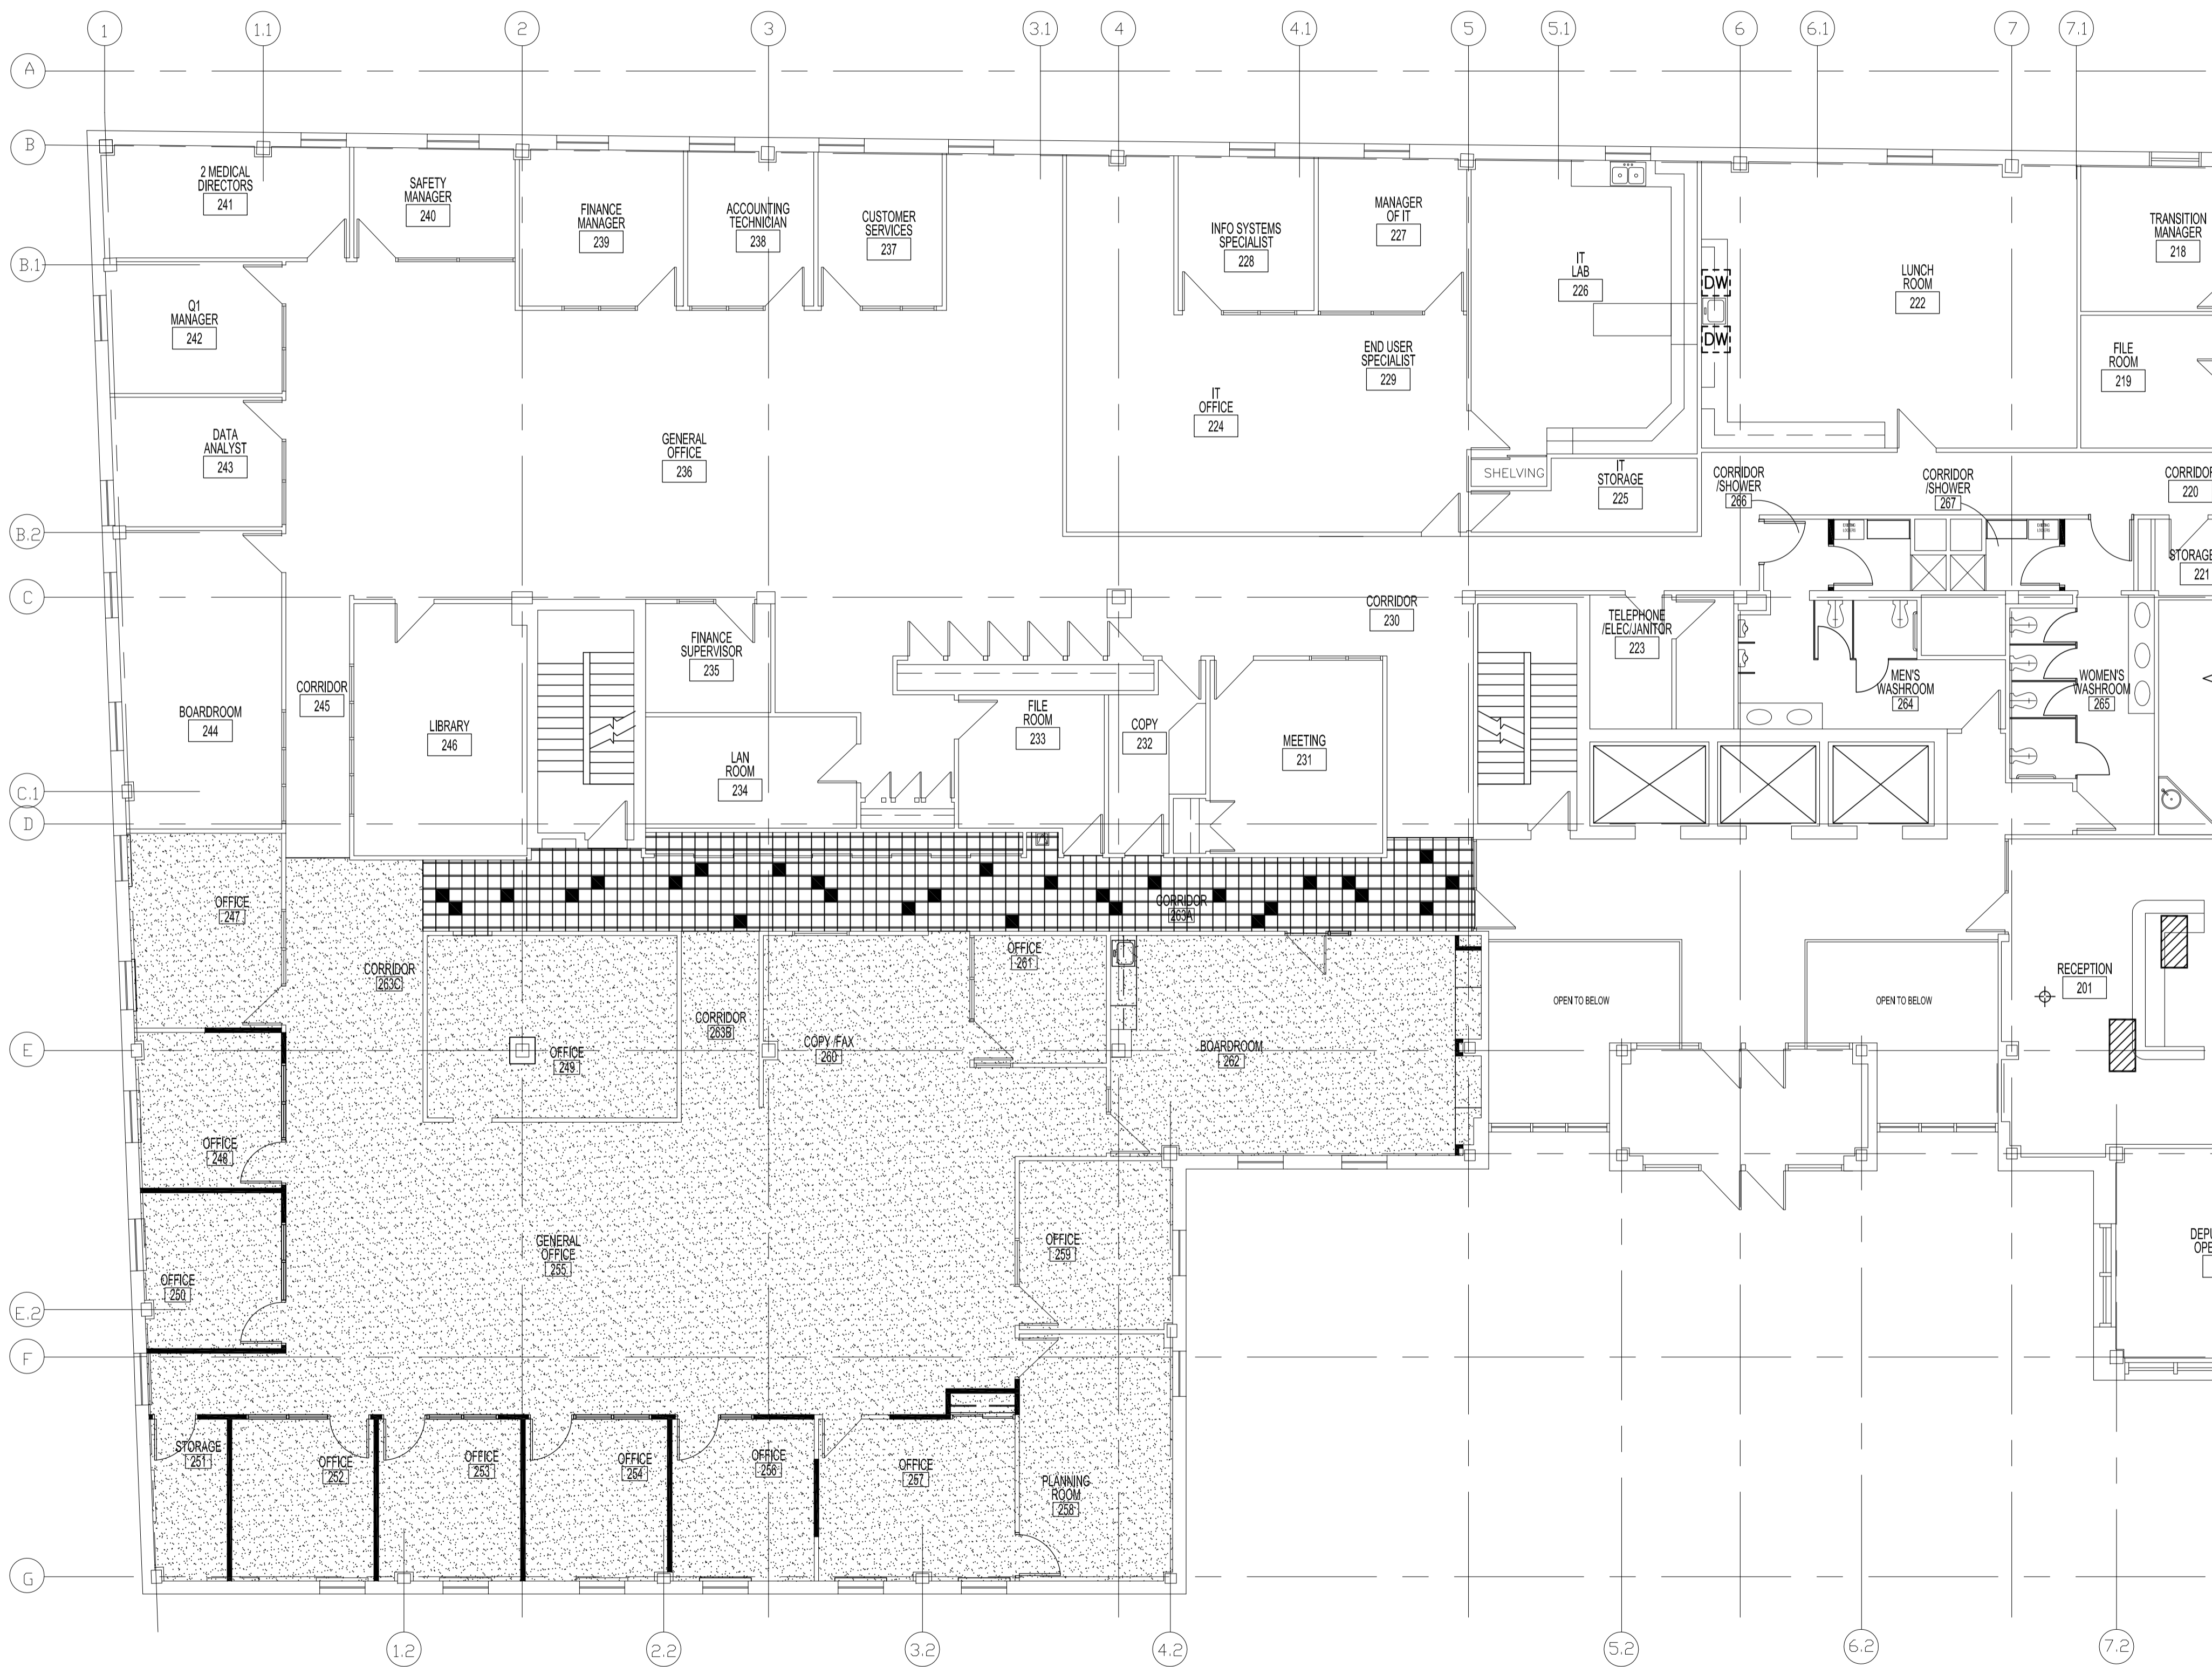

LEGEND

- NEW CARPET #1 CW MATCHING CARPET BASEBOARD & TRANSITION STRIPS AT ALL OTHER FLOORING
- CARPET #1 - PATCRAFT-DUALITY 10061-61101 YING & YANG
- NEW TILE #1 W/ ACCENT TILE #2 & RUBBER BASEBOARD #1 -WAX (2 COATS)
- TILE #1 -MANNINGTON DESIGN ESSENTIALS VINYL COMPOSITE TILE "INSPIRATIONS #419 TWEED MEDLEY"
- ACCENT TILE #2 -MANNINGTON DESIGN ESSENTIALS VINYL COMPOSITE TILE "INSPIRATIONS #255 FROSTED JADE"
- RUBBER BASEBOARD #1 - JOHNSONITE 4" STANDARD CEMENT #121
- RUBBER BASEBOARD #2 - JOHNSONITE 2 1/2" STANDARD CEMENT #121 (SHOWERS /CORRIDORS 266 & 267) SEE ROOM FINISH SCHEDULE

ORIGINAL STAMPED BY: R.K. FOK LI, Arch.
DATE: 2009.12.14

NO.	REVISION/DESCRIPTION	BY	DATE
SEALS			

DRAWN BY	MMK	CHECKED BY	APPROVED
DATE	2009.12.14	USER APPROVAL	

CITY OF WINNIPEG
PLANNING, PROPERTY AND
DEVELOPMENT DEPARTMENT
CIVIC ACCOMMODATIONS DIVISION
300 - 65 GARRY ST. R3C 4K4

PROJECT
MANDARIN BUILDING
WFPS RELOCATION TO SECOND FLOOR

185 KING STREET
SHEET TITLE
PARTIAL SECOND FLOOR PLAN
FLOOR FINISH

SCALE	PROJECT NO.	SHEET NO.
AS SHOWN	2008-059-03	A4.2

PARTIAL SECOND FLOOR PLAN - FLOOR FINISH
SCALE: 1/8"=1'-0"