





NOTES:

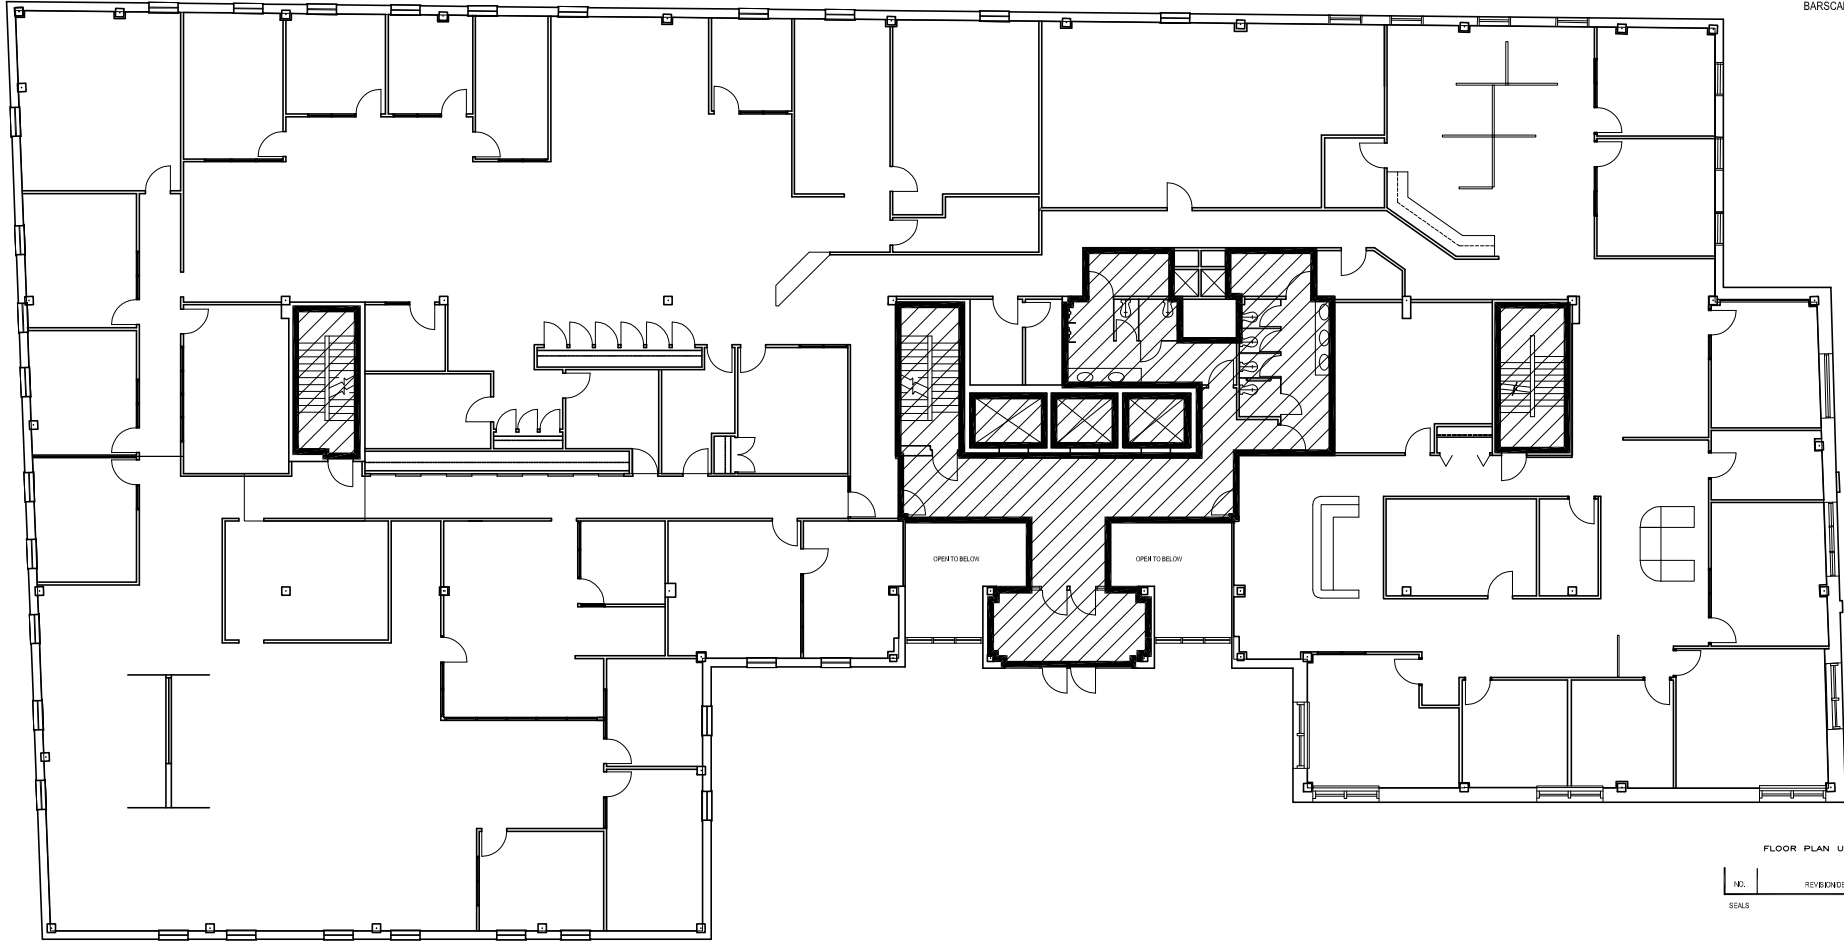

SECOND FLOOR PLAN

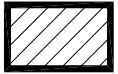

AREA TO BE CLEANED 1,662 Sq. Ft.

FLOOR PLAN UPDATED JUNE 97

NO.	REVISION DESCRIPTION	BY	DATE
SEALS			

DRAWN BY	CHECKED BY	APPROVED
DATE	USER APPROVAL	

Winnipeg
 THE CITY OF WINNIPEG
 PLANNING, PROPERTY &
 DEVELOPMENT DEPARTMENT
 300-65 GARRY ST. R3C 4K4

PROJECT
MANDARIN BUILDING
HYDRO DEPARTMENT
185 KING STREET

SHEET TITLE
SECOND FLOOR PLAN

0185KG02

SCALE	PROJECT NO	SHEET NO
NOT TO SCALE		A2