
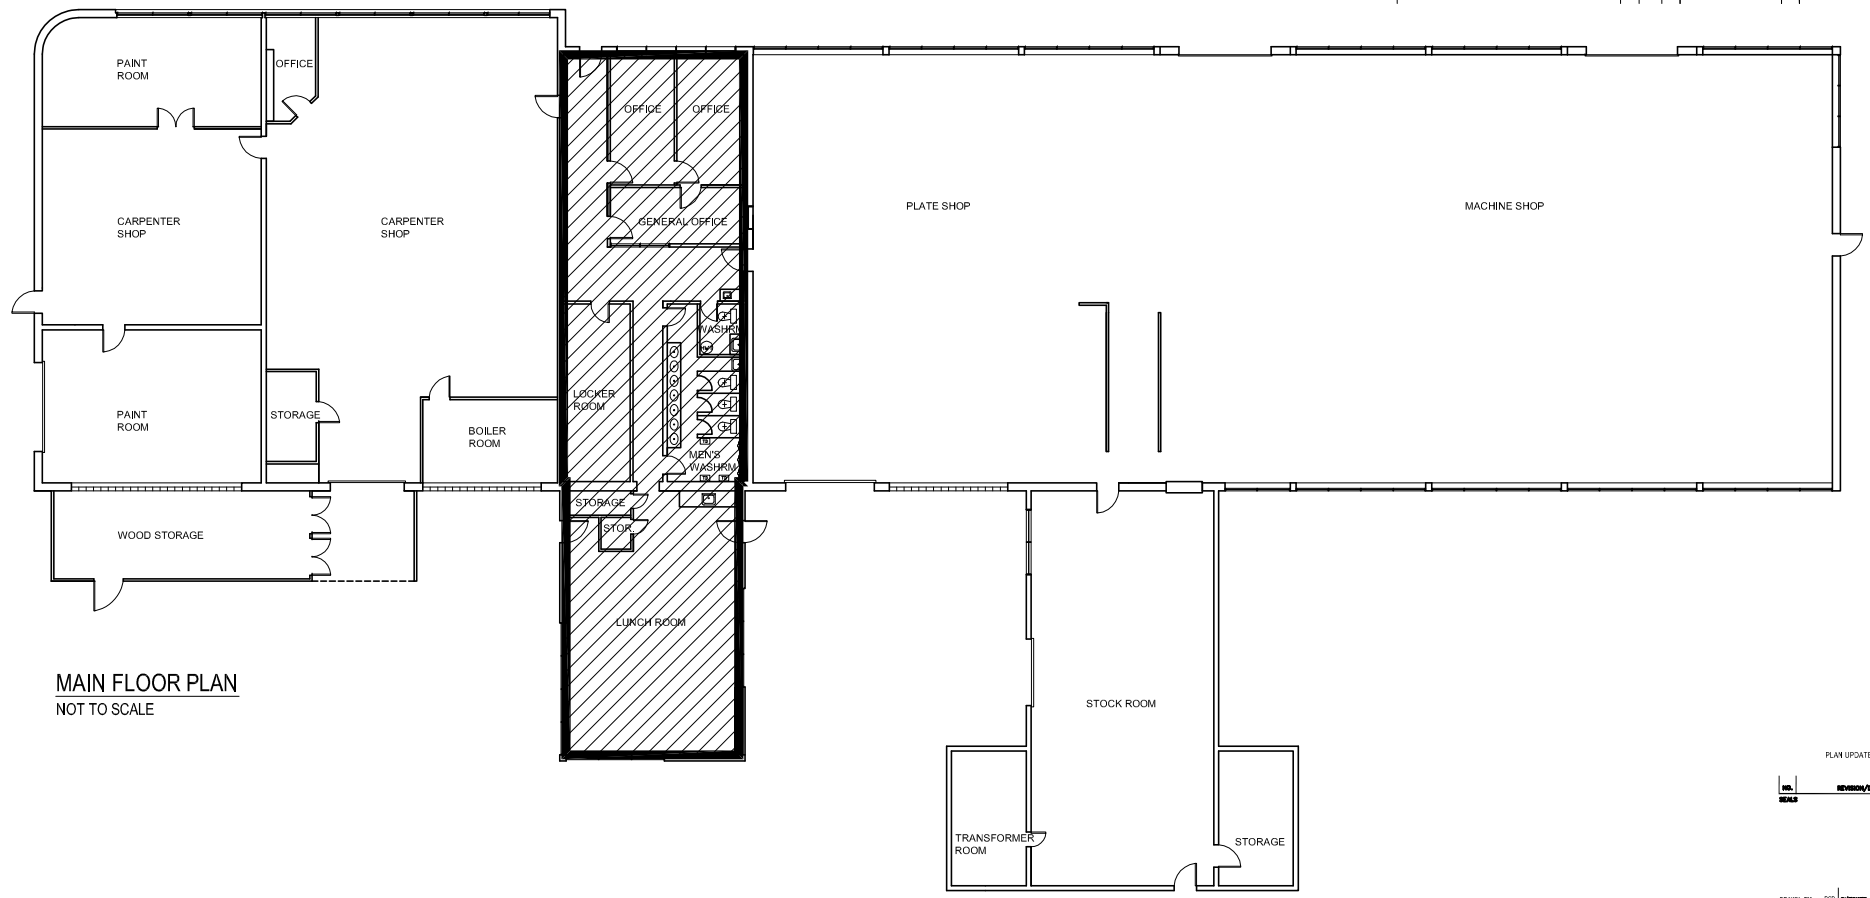


**SITE PLAN**  
SCALE: N.T.S.

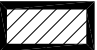

**MAIN FLOOR PLAN**  
NOT TO SCALE

AREA TO CLEAN = 2,265 SQ. FT. 

PLAN UPDATED OCT. 2004

REV.	REVISION/DESCRIPTION	BY	DATE

DESIGNED BY	DATE	CHECKED BY	DATE	APPROVED

**CITY OF WINNIPEG**  
PLANNING, PROPERTY & DEVELOPMENT DEPARTMENT  
CIVIC ACCOMMODATIONS DIVISION  
300 - 46 GARRY ST. 520-4624

**PROJECT**  
CARPENTER & FLEET  
MAINTENANCE SHOPS  
799 ROSS AVE. & 215 TECUMSEH ST.

**SHEET TITLE**  
MAIN FLOOR PLAN  
SITE PLAN

0215TE01

SCALE	PROJECT NO.	SHEET NO.
N.T.S.	XXX-XXX	A1