



**MAIN FLOOR PLAN**  
NOT TO SCALE

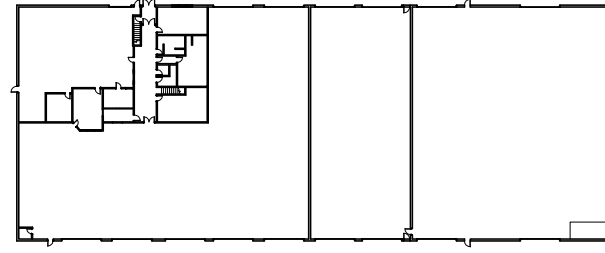

**KEY PLAN**  
NOT TO SCALE


**1539 WAVERLEY BUILDING A**  
**MAIN FLOOR PLAN:**

**AREA OF WORK**

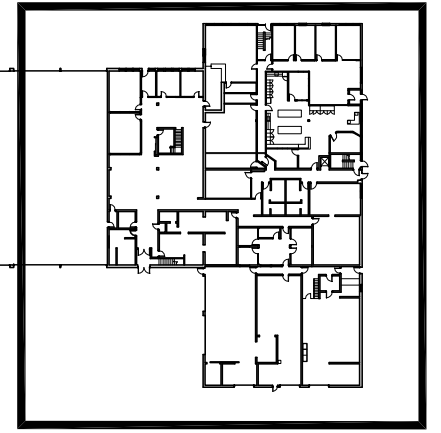

WAVERLEY STREET

**AREA TO CLEAN = 14,379 sq.ft.**

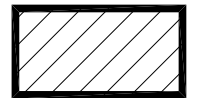

NO.	REVISION/DESCRIPTION	BY	DATE

DRAWN BY	CHECKED BY	APPROVED
DATE	2010.08.17	USER APPROVAL

**CITY OF WINNIPEG**  
 PLANNING, PROPERTY AND  
 DEVELOPMENT DEPARTMENT  
 CIVIC ACCOMMODATIONS DIVISION  
 300 - 55 GARRY ST. R3C 4W4

PROJECT:  
**PUBIC WORKS SOUTH YARD**

1539 WAVERLEY STREET  
 SHEET TITLE:  
**MAIN FLOOR PLAN**  
**AREAS TO CLEAN**

SCALE: NOT TO SCALE PROJECT NO. SHEET NO. **1539WV01**