


AREA OF WORK




WAVERLEY STREET

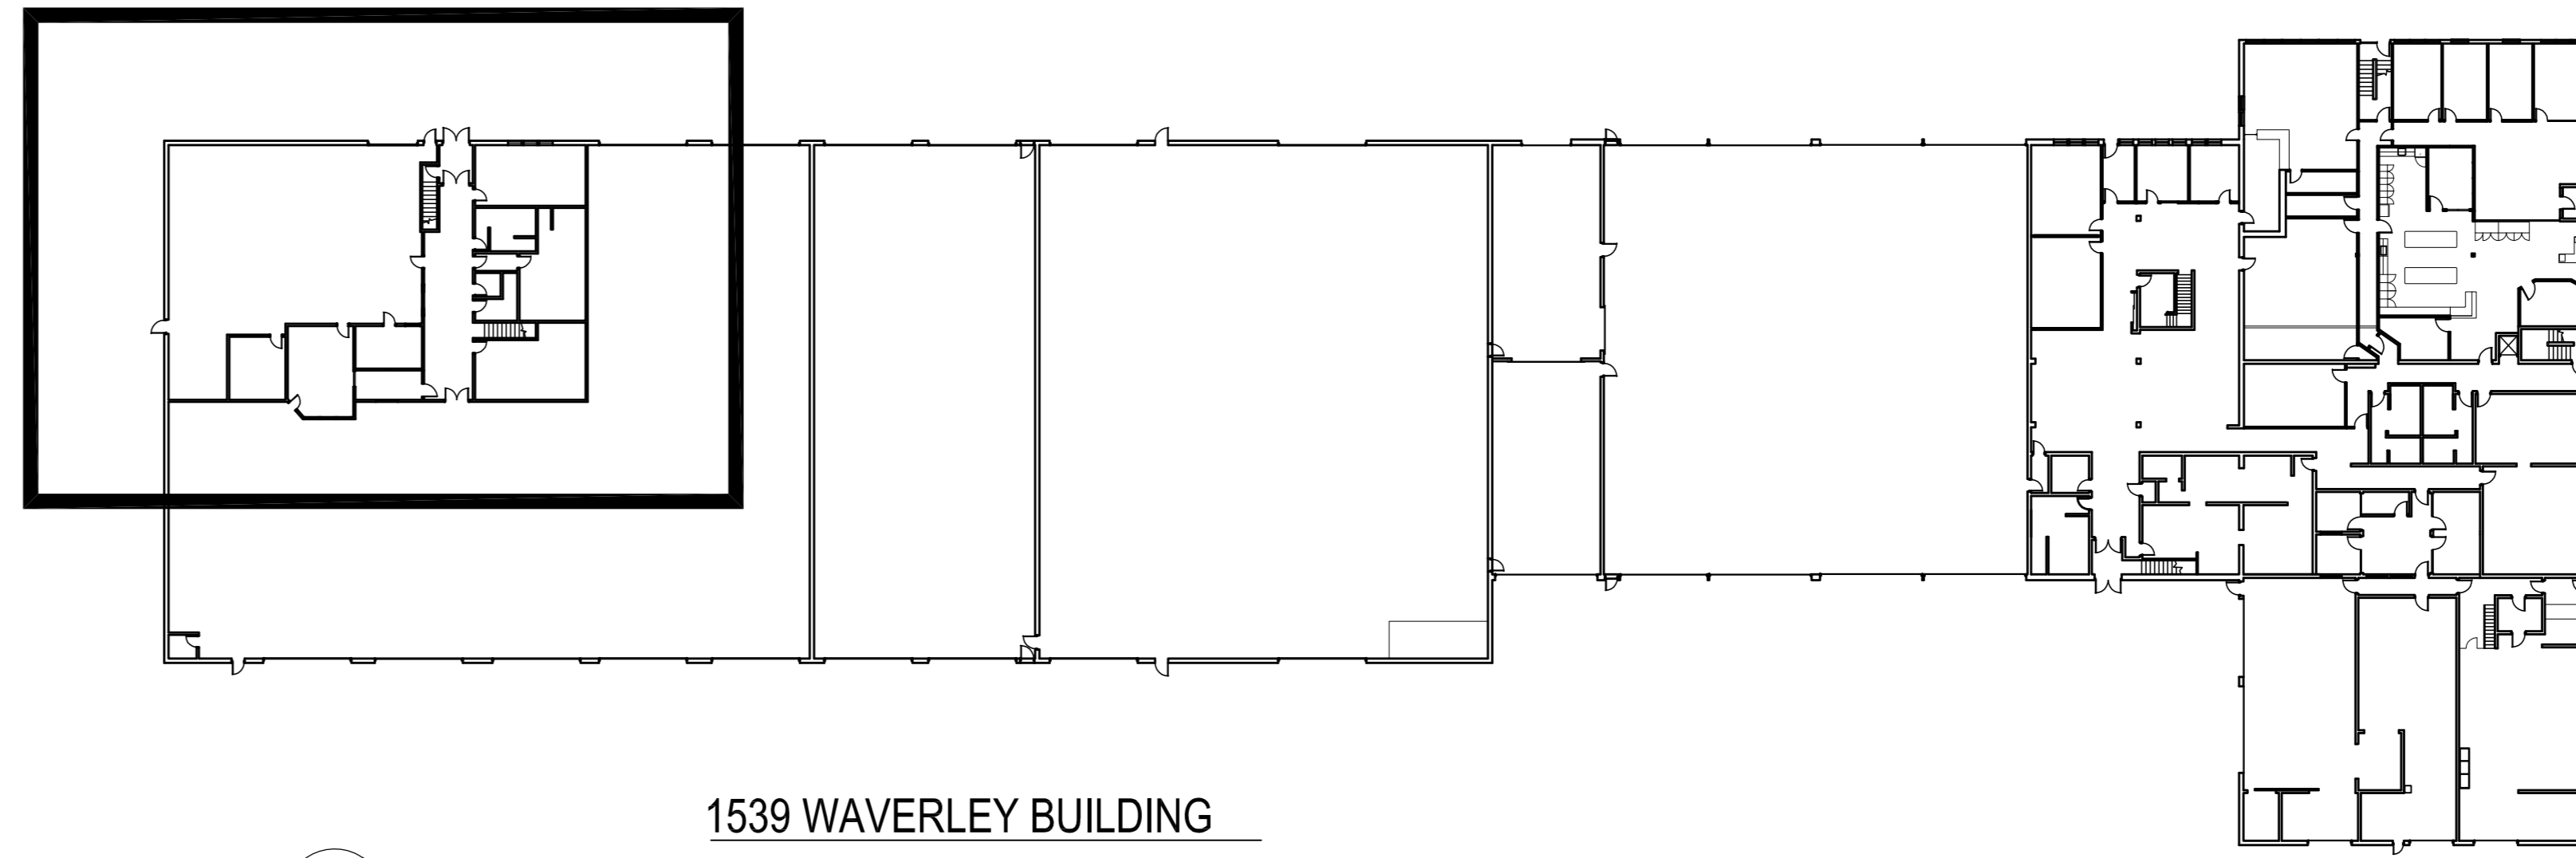


KEY PLAN
NOT TO SCALE

1539 WAVERLEY BUILDING
MAIN FLOOR PLAN:

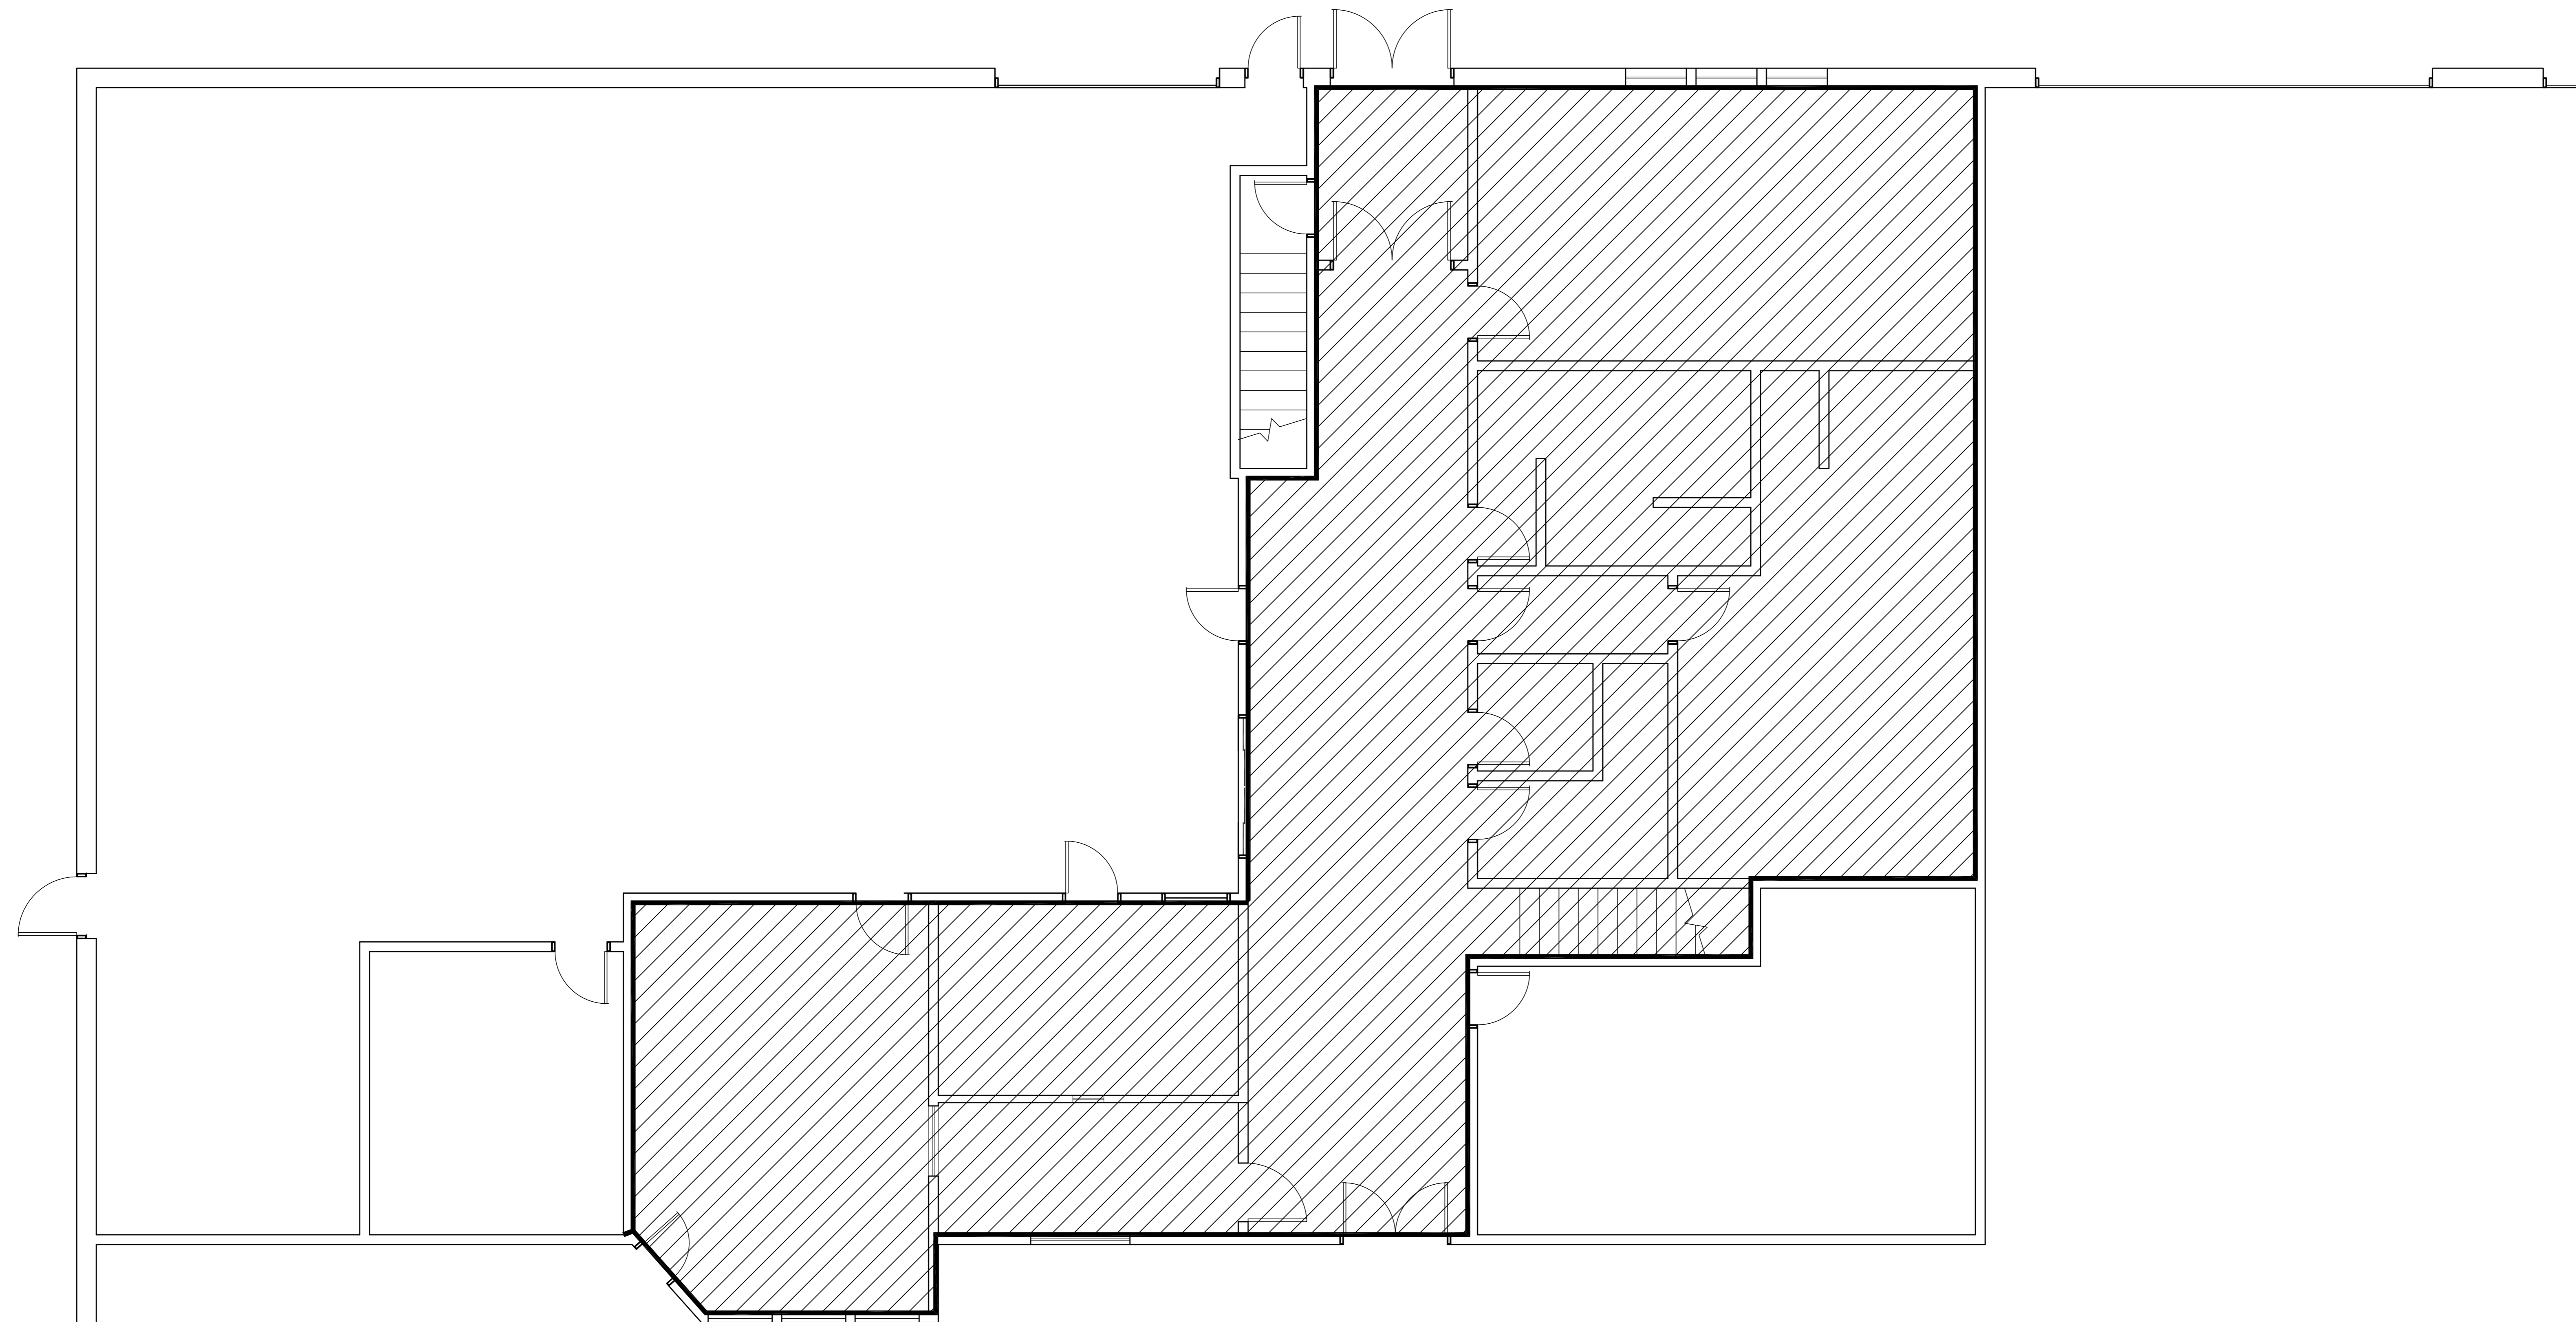

MAIN FLOOR PLAN:
NOT TO SCALE

AREA TO CLEAN = 2,282 SQ. FT.

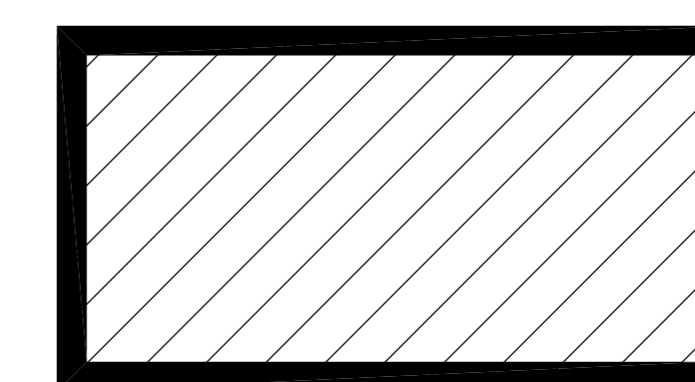

FLOOR PLAN UPDATED JAN. 2002

NO.	REVISION/DESCRIPTION	BY	DATE
SEALS			

DRAWN BY	CHECKED BY	APPROVED
DATE: 2010.08.17	USER APPROVAL	

CITY OF WINNIPEG
PLANNING, PROPERTY AND
DEVELOPMENT DEPARTMENT
CIVIC ACCOMMODATIONS DIVISION
300 - 65 GARRY ST. R3C 4K4

PROJECT
PUBLIC WORKS SOUTH YARD

1539 WAVERLEY STREET

SHEET TITLE
MAIN FLOOR PLAN: SOUTH END
AREAS TO CLEAN
1539WV01W

SCALE	PROJECT NO.	SHEET NO.
AS SHOWN		A2