

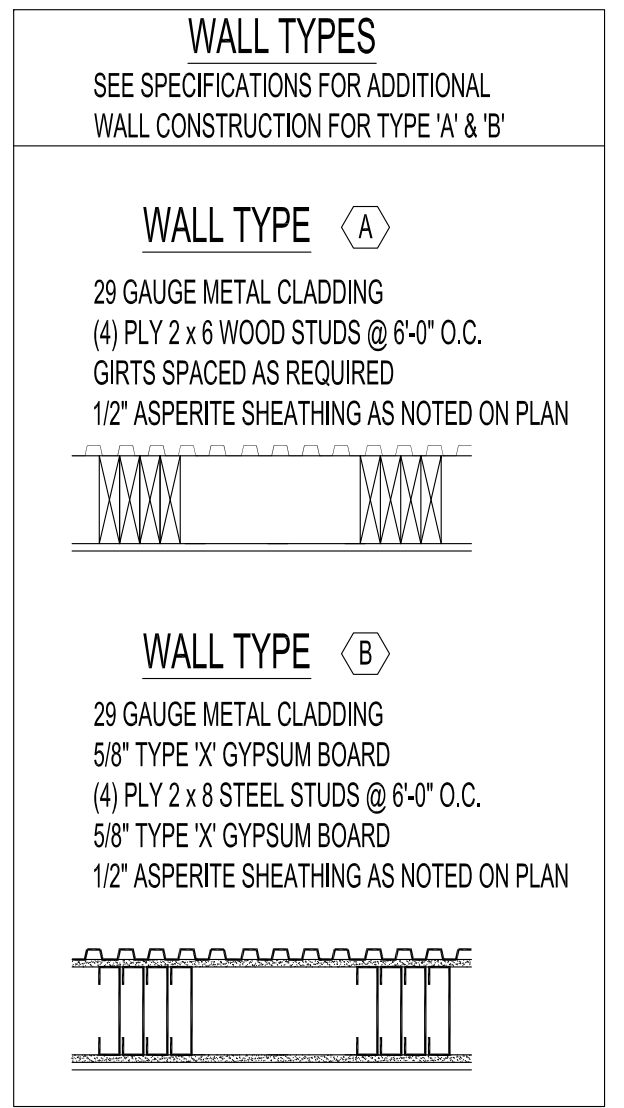
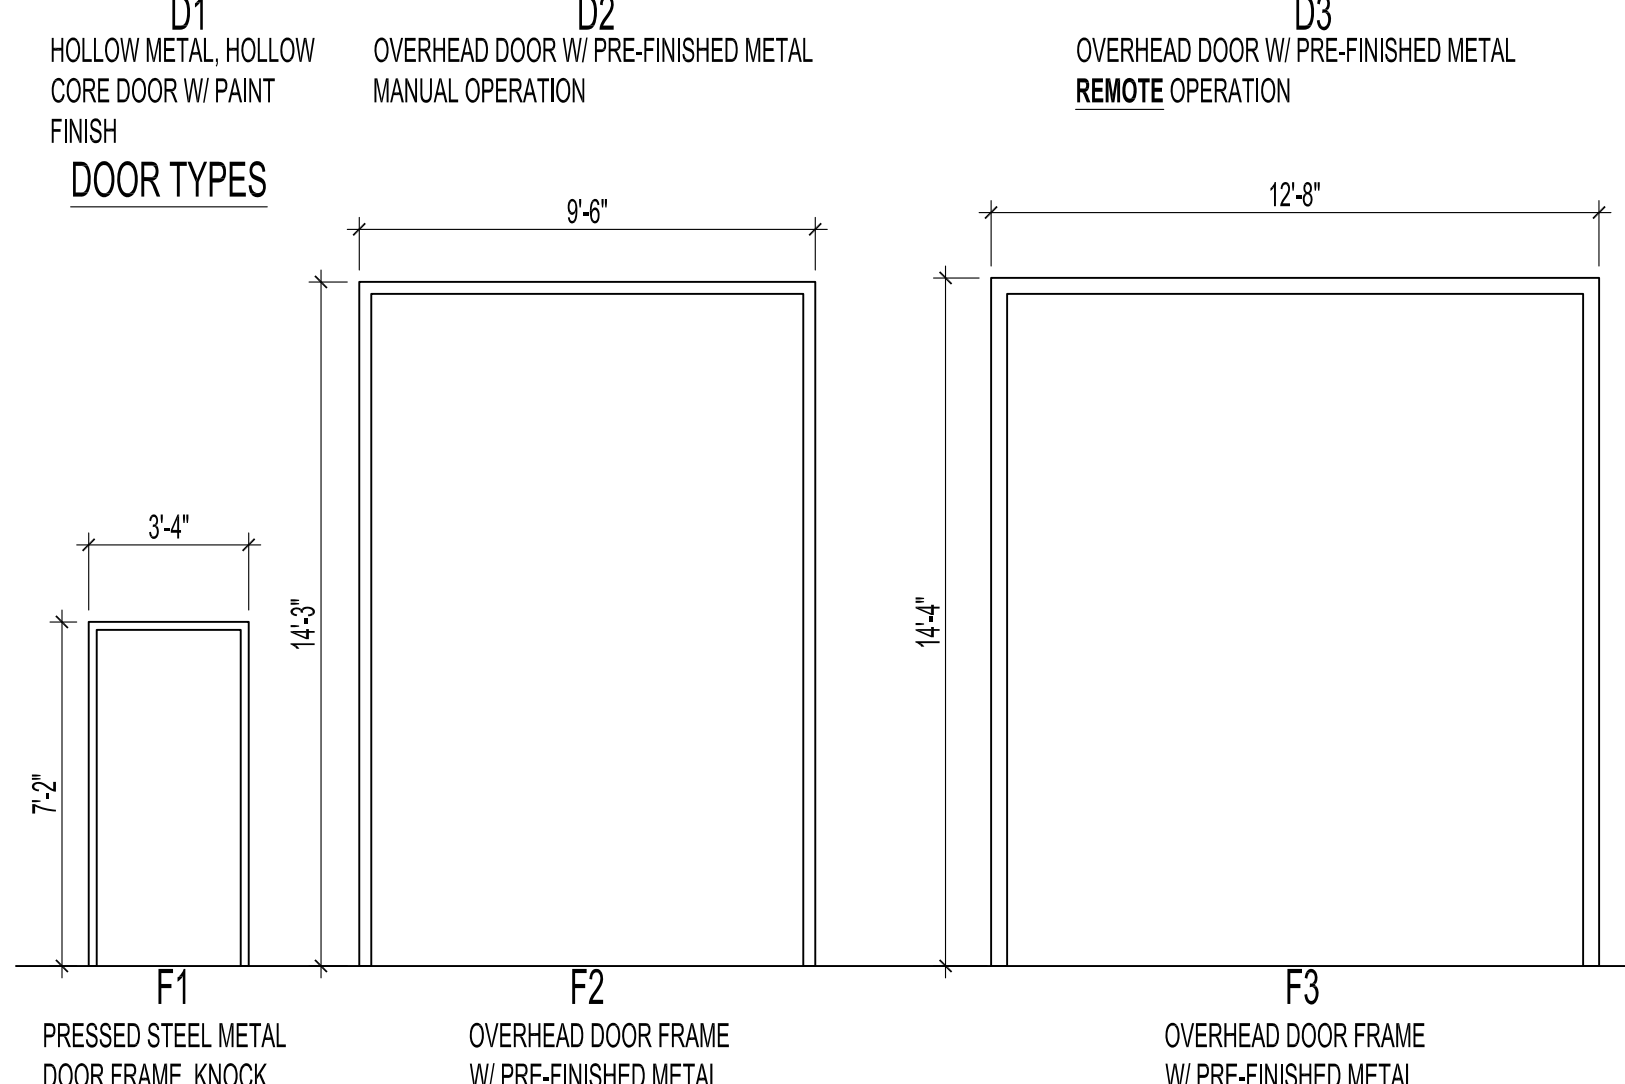


MAIN FLOOR PLAN
SCALE: 1/8"=1'-0"

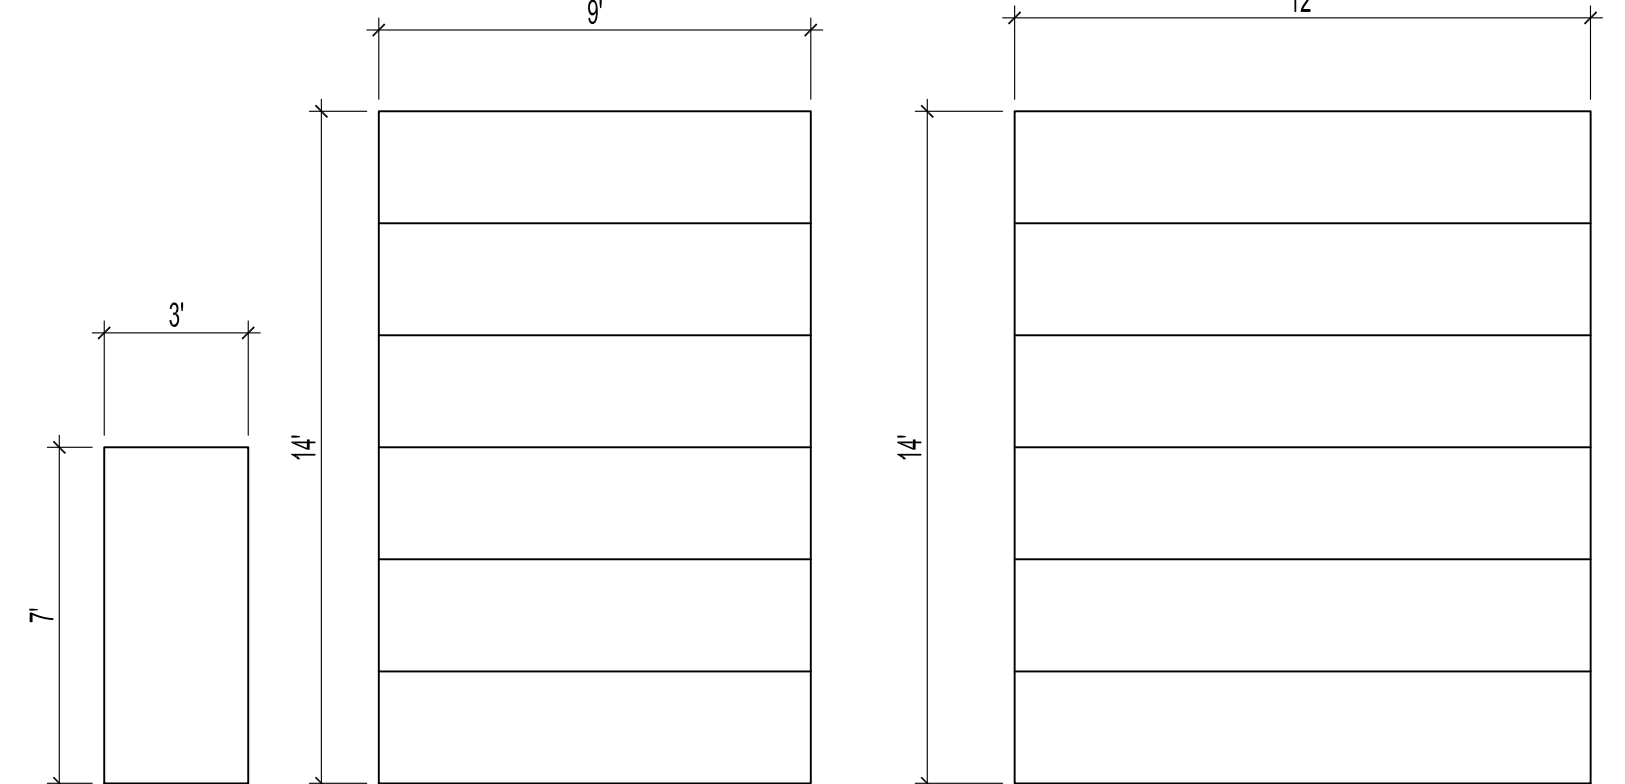


DOOR NO.	DOOR						FRAME			DOOR HARDWARE & NOTES
	TYPE	WIDTH	HEIGHT	THICK.	MAT'L.	FINISH	TYPE	MAT'L.	FINISH	
D101	D1	3'-0"	7'-0"	1 3/4"	H.M.	PT.	F1	P.S.	PT.	1 1/2 PR. GALVANIZED HINGES, LOCKSET W/ LEVER HANDLE, LATCH GUARD, CLOSER, WEATHERSTRIPPING, THRESHOLD
D102	D1	3'-0"	7'-0"	1 3/4"	H.M.	PT.	F1	P.S.	PT.	1 1/2 PR. GALVANIZED HINGES, LOCKSET W/ LEVER HANDLE, LATCH GUARD, CLOSER, WEATHERSTRIPPING, THRESHOLD
D103	D2	9'-0"	14'-0"	2"	AL.	P.M.	F2	ST.	PT.	INSULATED METAL DOOR & HARDWARE BY SUPPLIER, MANUAL DOOR OPERATOR & ACCESSORIES
D104	D3	12'-0"	14'-0"	2"	AL.	P.M.	F3	ST.	PT.	INSULATED METAL DOOR & HARDWARE BY SUPPLIER, MANUAL DOOR OPERATOR & ACCESSORIES
D105	D3	12'-0"	14'-0"	2"	AL.	P.M.	F3	ST.	PT.	INSULATED METAL DOOR & HARDWARE BY SUPPLIER, MANUAL DOOR OPERATOR & ACCESSORIES
D106	D3	12'-0"	14'-0"	2"	AL.	P.M.	F3	ST.	PT.	INSULATED METAL DOOR & HARDWARE BY SUPPLIER, MANUAL DOOR OPERATOR & ACCESSORIES


AL.-ALUMINIUM H.M.-HOLLOW METAL PM.-PRE-FINISHED METAL P.S.-PRESSED STEEL PT.-PAINT

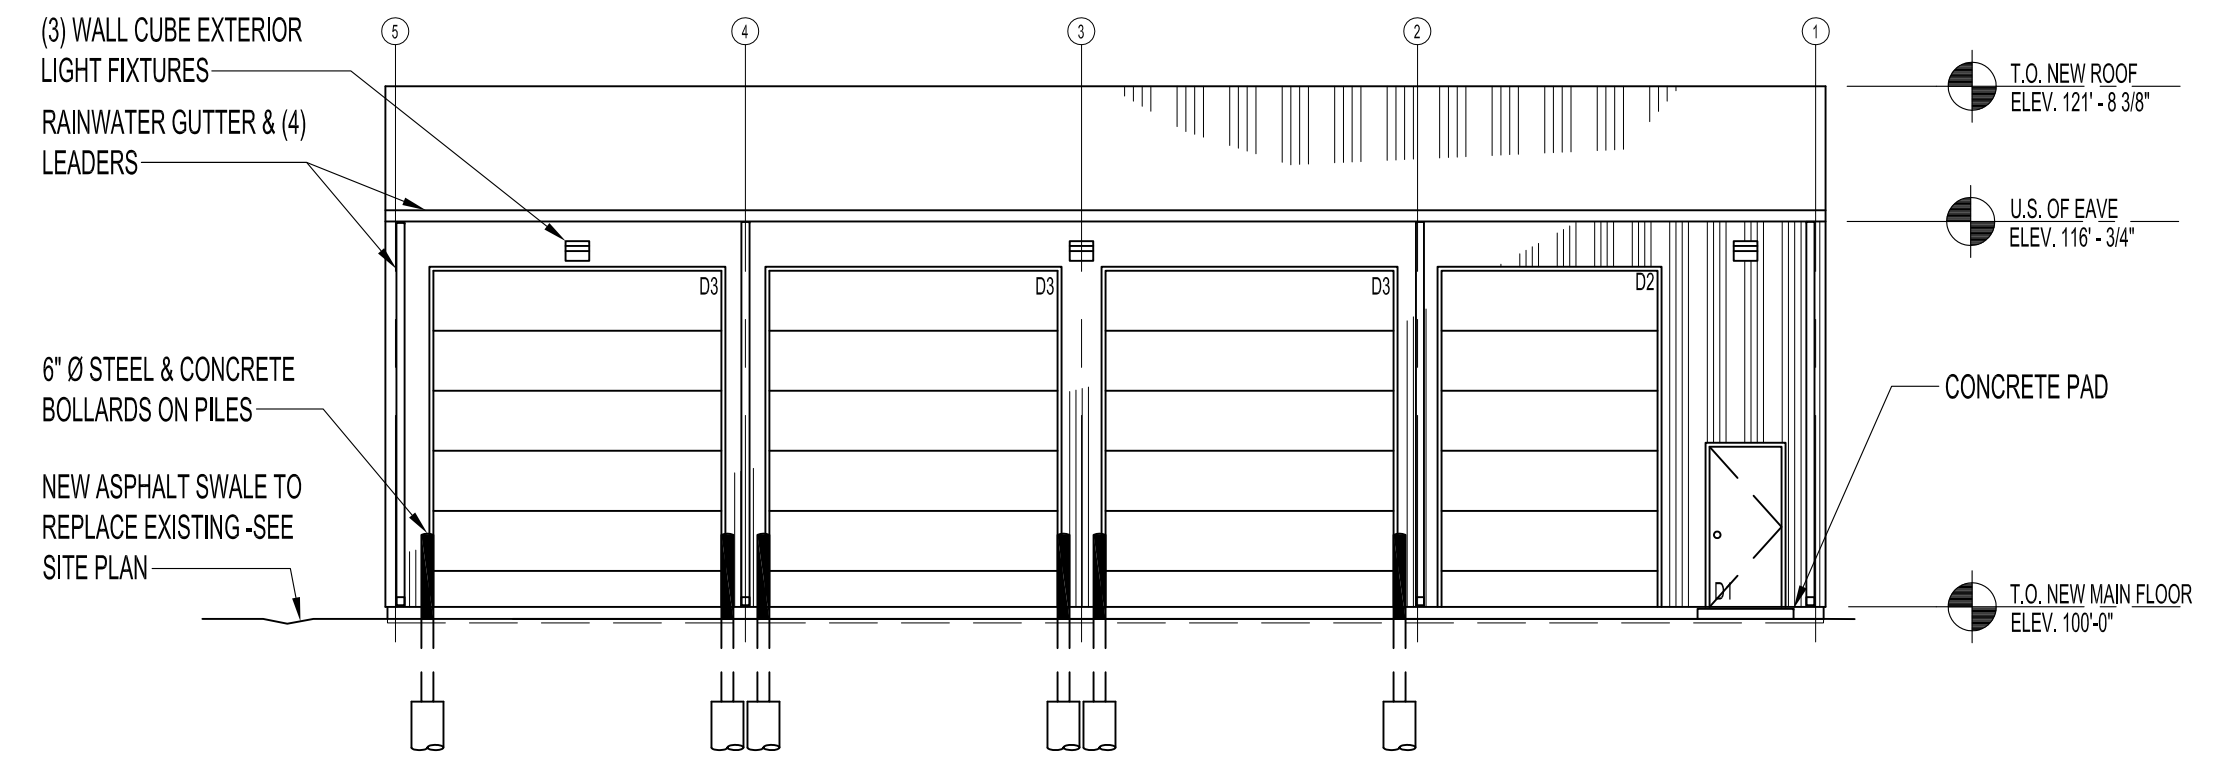


NORTH ELEVATION
SCALE: 1/8"=1'-0"

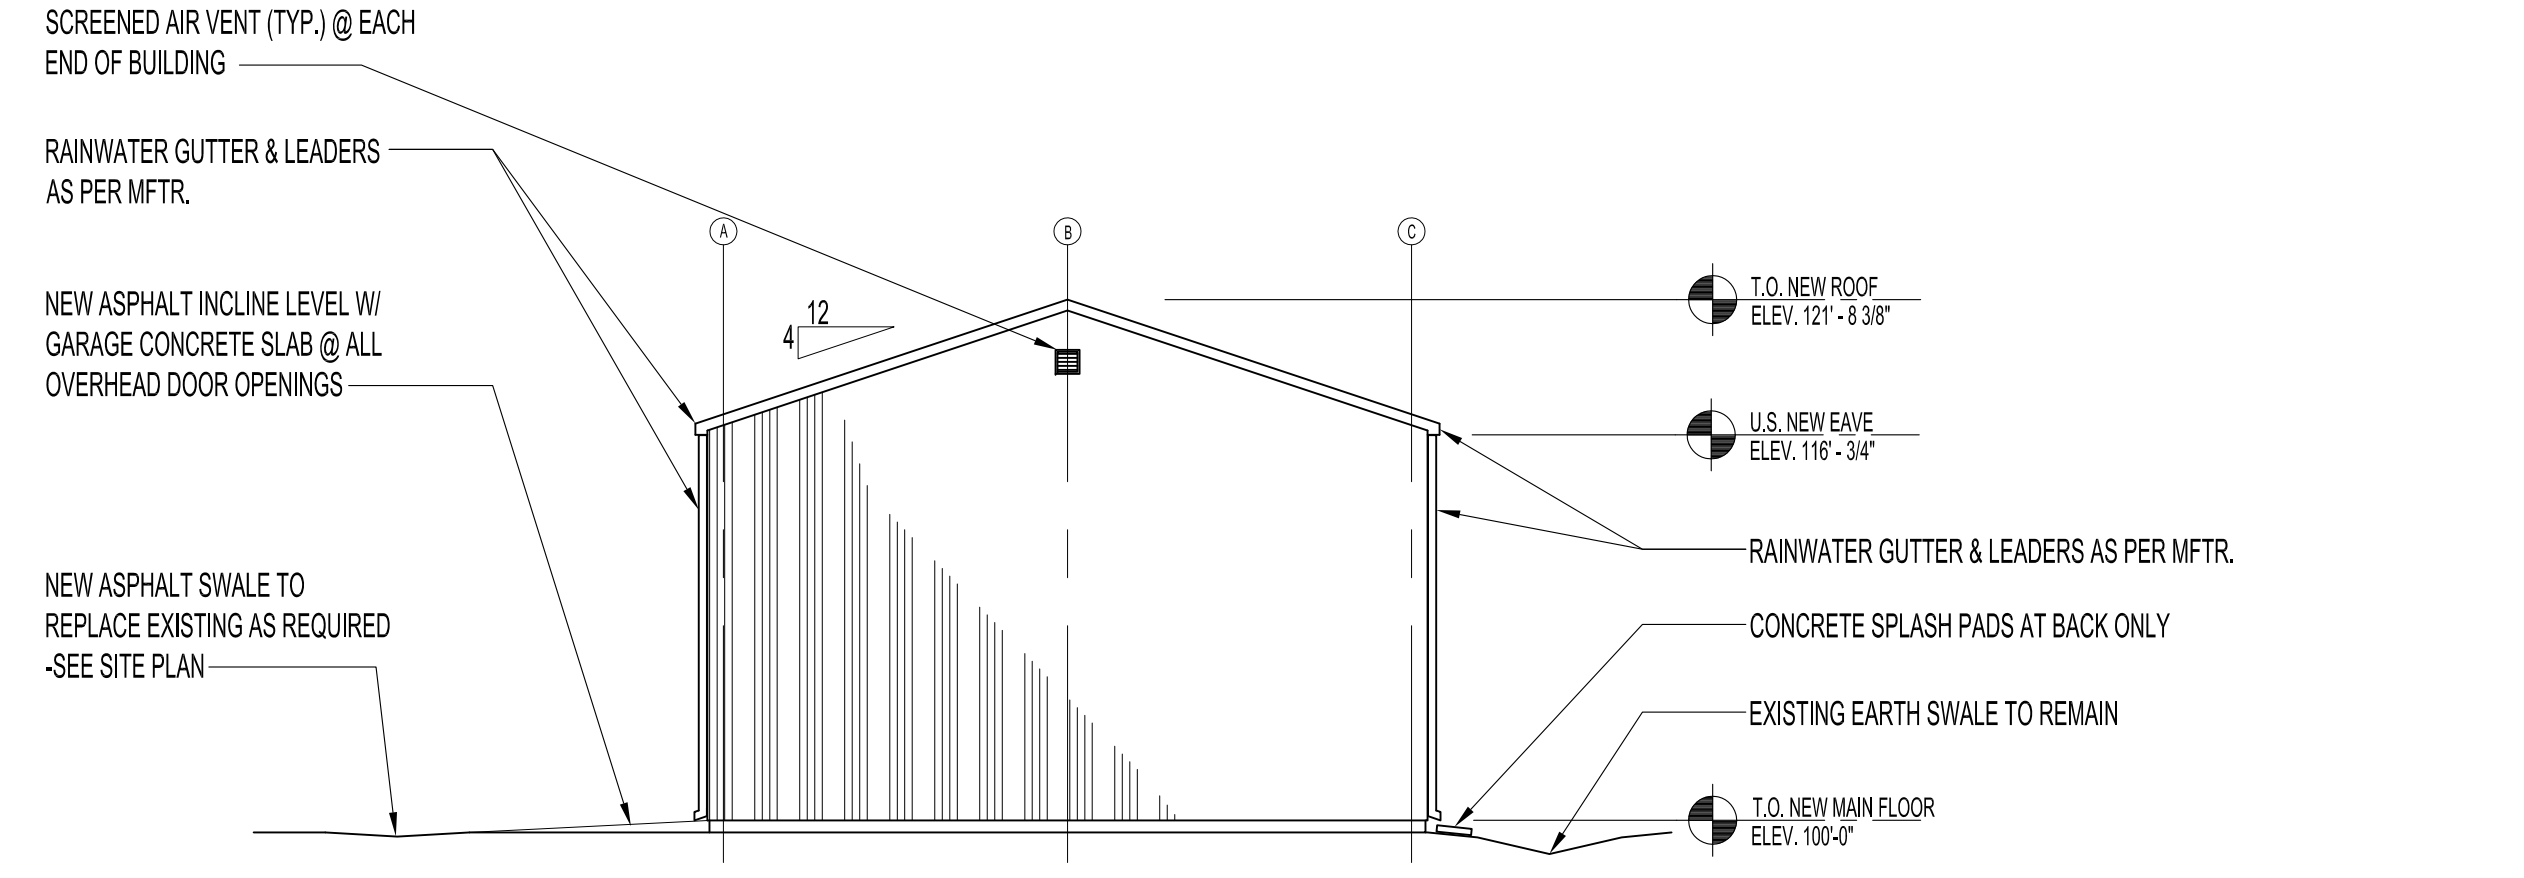

WEST ELEVATION
SCALE: 1/8"=1'-0"

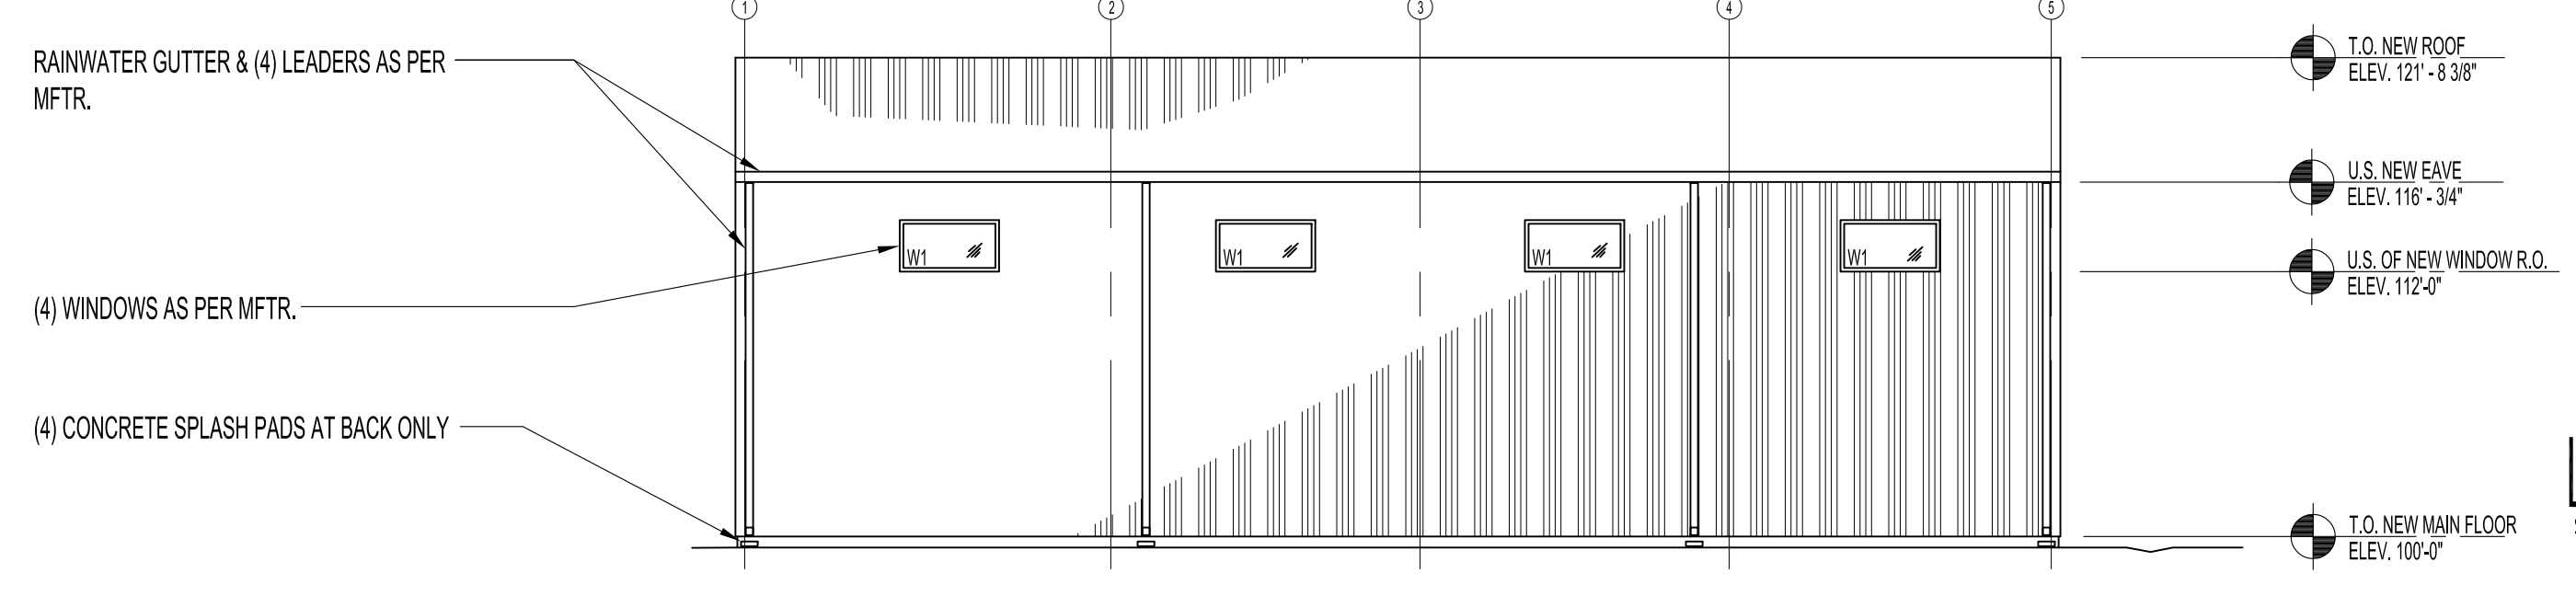

SOUTH ELEVATION
SCALE: 1/8"=1'-0"

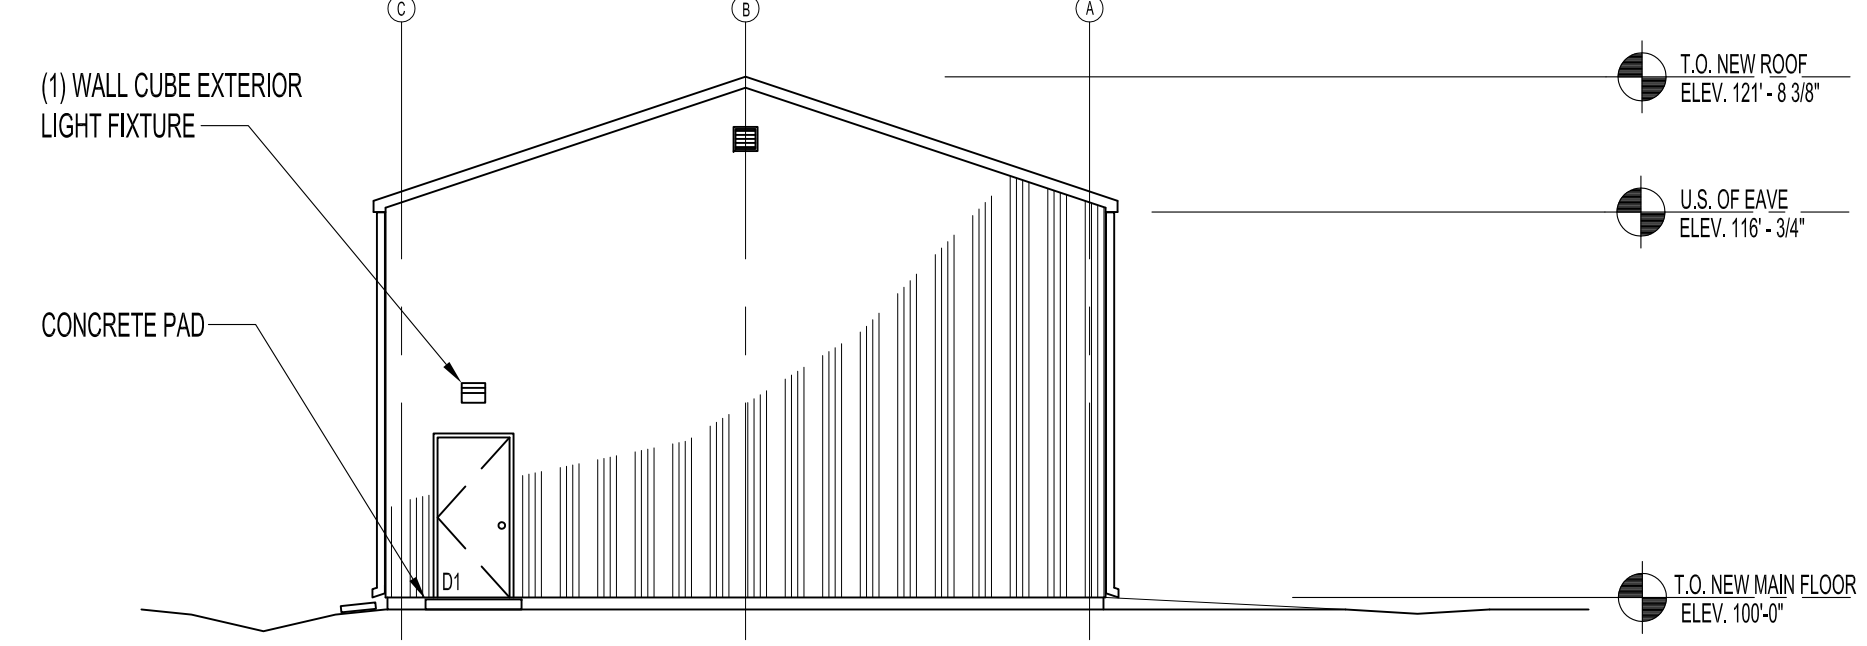

EAST ELEVATION
SCALE: 1/8"=1'-0"

NOTES:
SEE SPECIFICATIONS FOR ALL REQUIREMENTS, MATERIALS & PROCEDURES OF PROJECT NOT MENTIONED ON DRAWINGS.

ALL ASPECTS OF POST-BEAM METAL CLAD COMMERCIAL COLD OR INSULATED STORAGE BUILDING, BAY SIZES, TRUSSES, DOOR OPENINGS, DOORS, FRAMING, 8" SLAB ON GRADE, FOUNDATION & GRANULAR BASE & RELATED FOUNDATION REQUIREMENTS AT BASE OF WOOD POSTS, CURBS ETC. AS PER MANUFACTURER.

INCLUDE SEALED ENGINEERING BLUE PRINT DRAWINGS, PLUS ERECTING OF STRUCTURE, CONCRETE SLAB ON GRADE & FOUNDATION, ALL SPLASH PADS AT DOWNSPOUTS, ALL CONCRETE PADS AT EACH MAN DOOR, INCLINED ASPHALT APPROACH TO ENTRANCES & TWO BOLLARDS AT EACH 12'-0" WIDE OVERHEAD DOOR.

No.	REVISION/DESCRIPTION	BY	DATE

DRAWN	CHECKED	DESIGNED	APPROVED

THE CITY OF WINNIPEG
PLANNING, PROPERTY AND DEVELOPMENT DEPARTMENT
MUNICIPAL ACCOMMODATIONS DIVISION
3-65 GARRY STREET, R3C 4K4

PROJECT
**BROOKSIDE CEMETERY
EQUIPMENT STORAGE BUILDING**

3001 NOTRE DAME AVENUE
SHEET TITLE
**MAIN FLOOR PLAN, ELEVATIONS,
WALL, DOOR & WINDOW
TYPES & SCHEDULE**

SCALE	PROJECT No:	SHEET No:
AS SHOWN	2010-011	A2