




1 SOUTH ELEVATION
SCALE 1:100

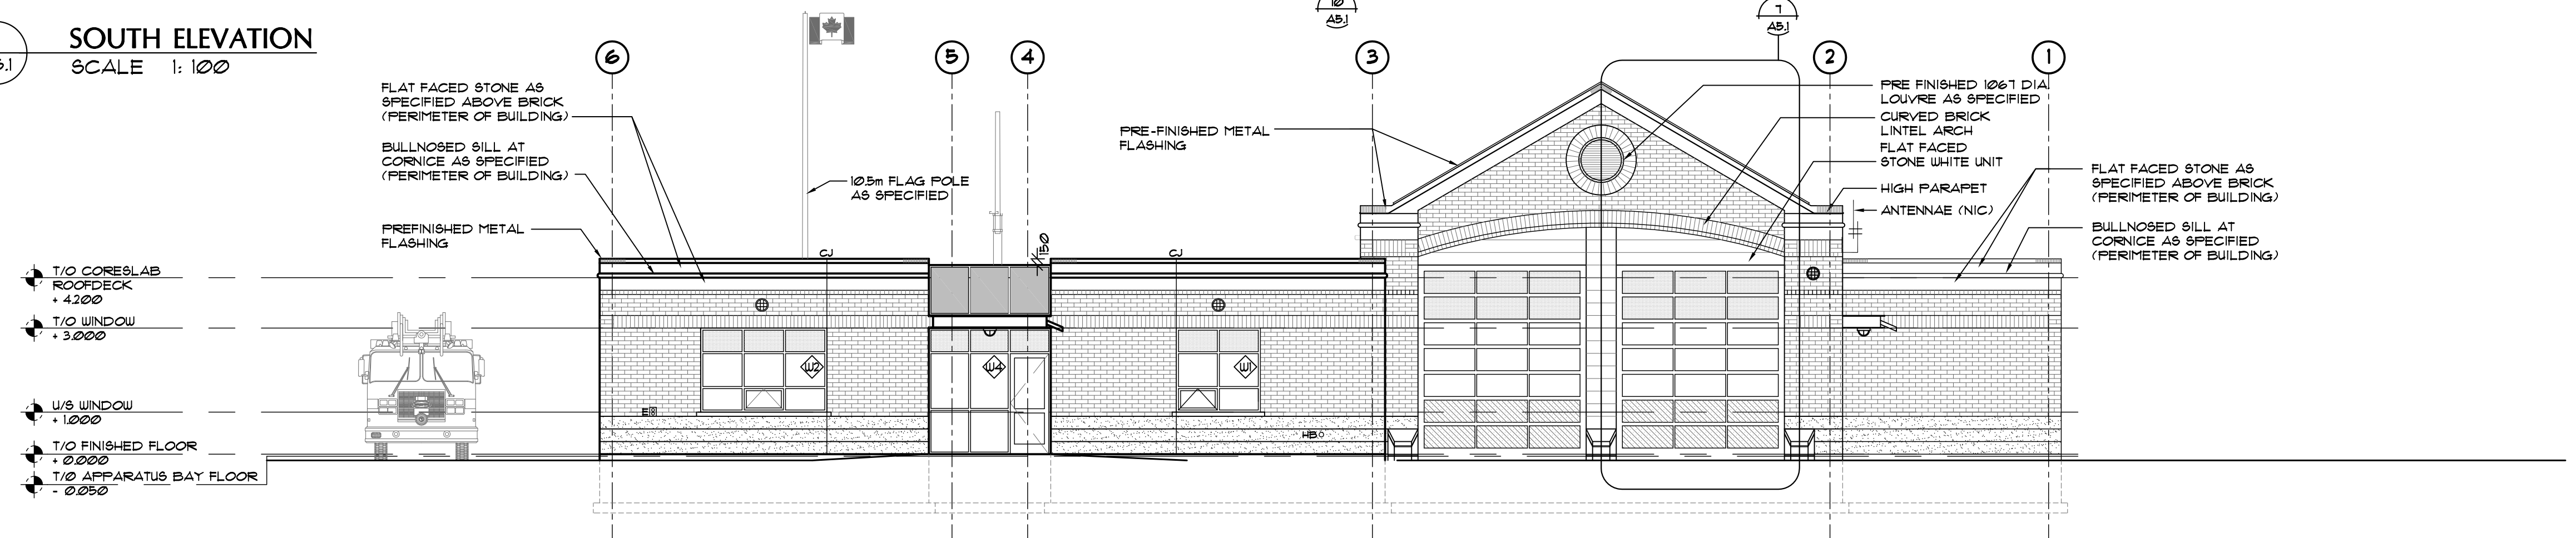


2 NORTH ELEVATION
SCALE 1:100

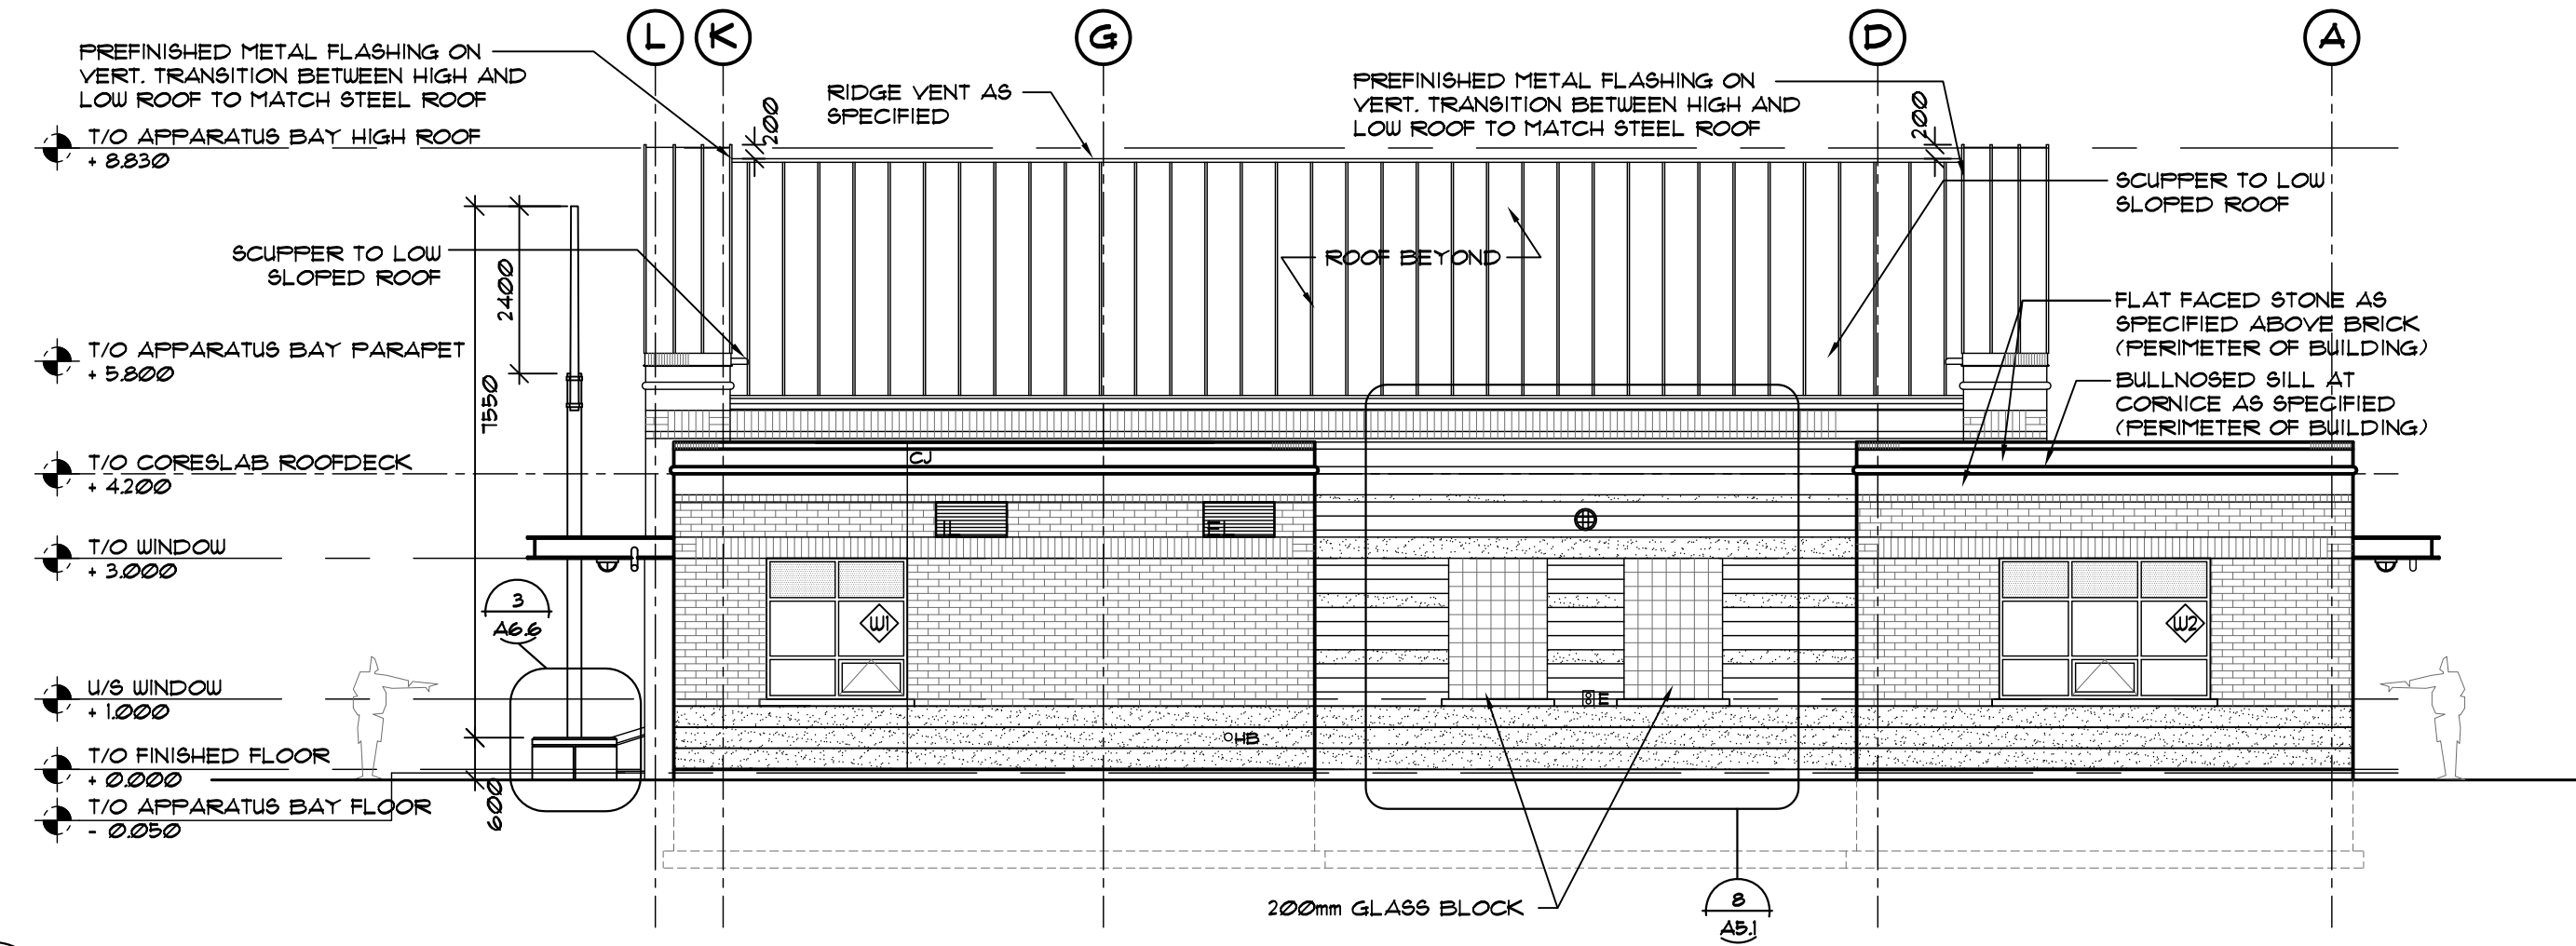


3 EAST ELEVATION
SCALE 1:100

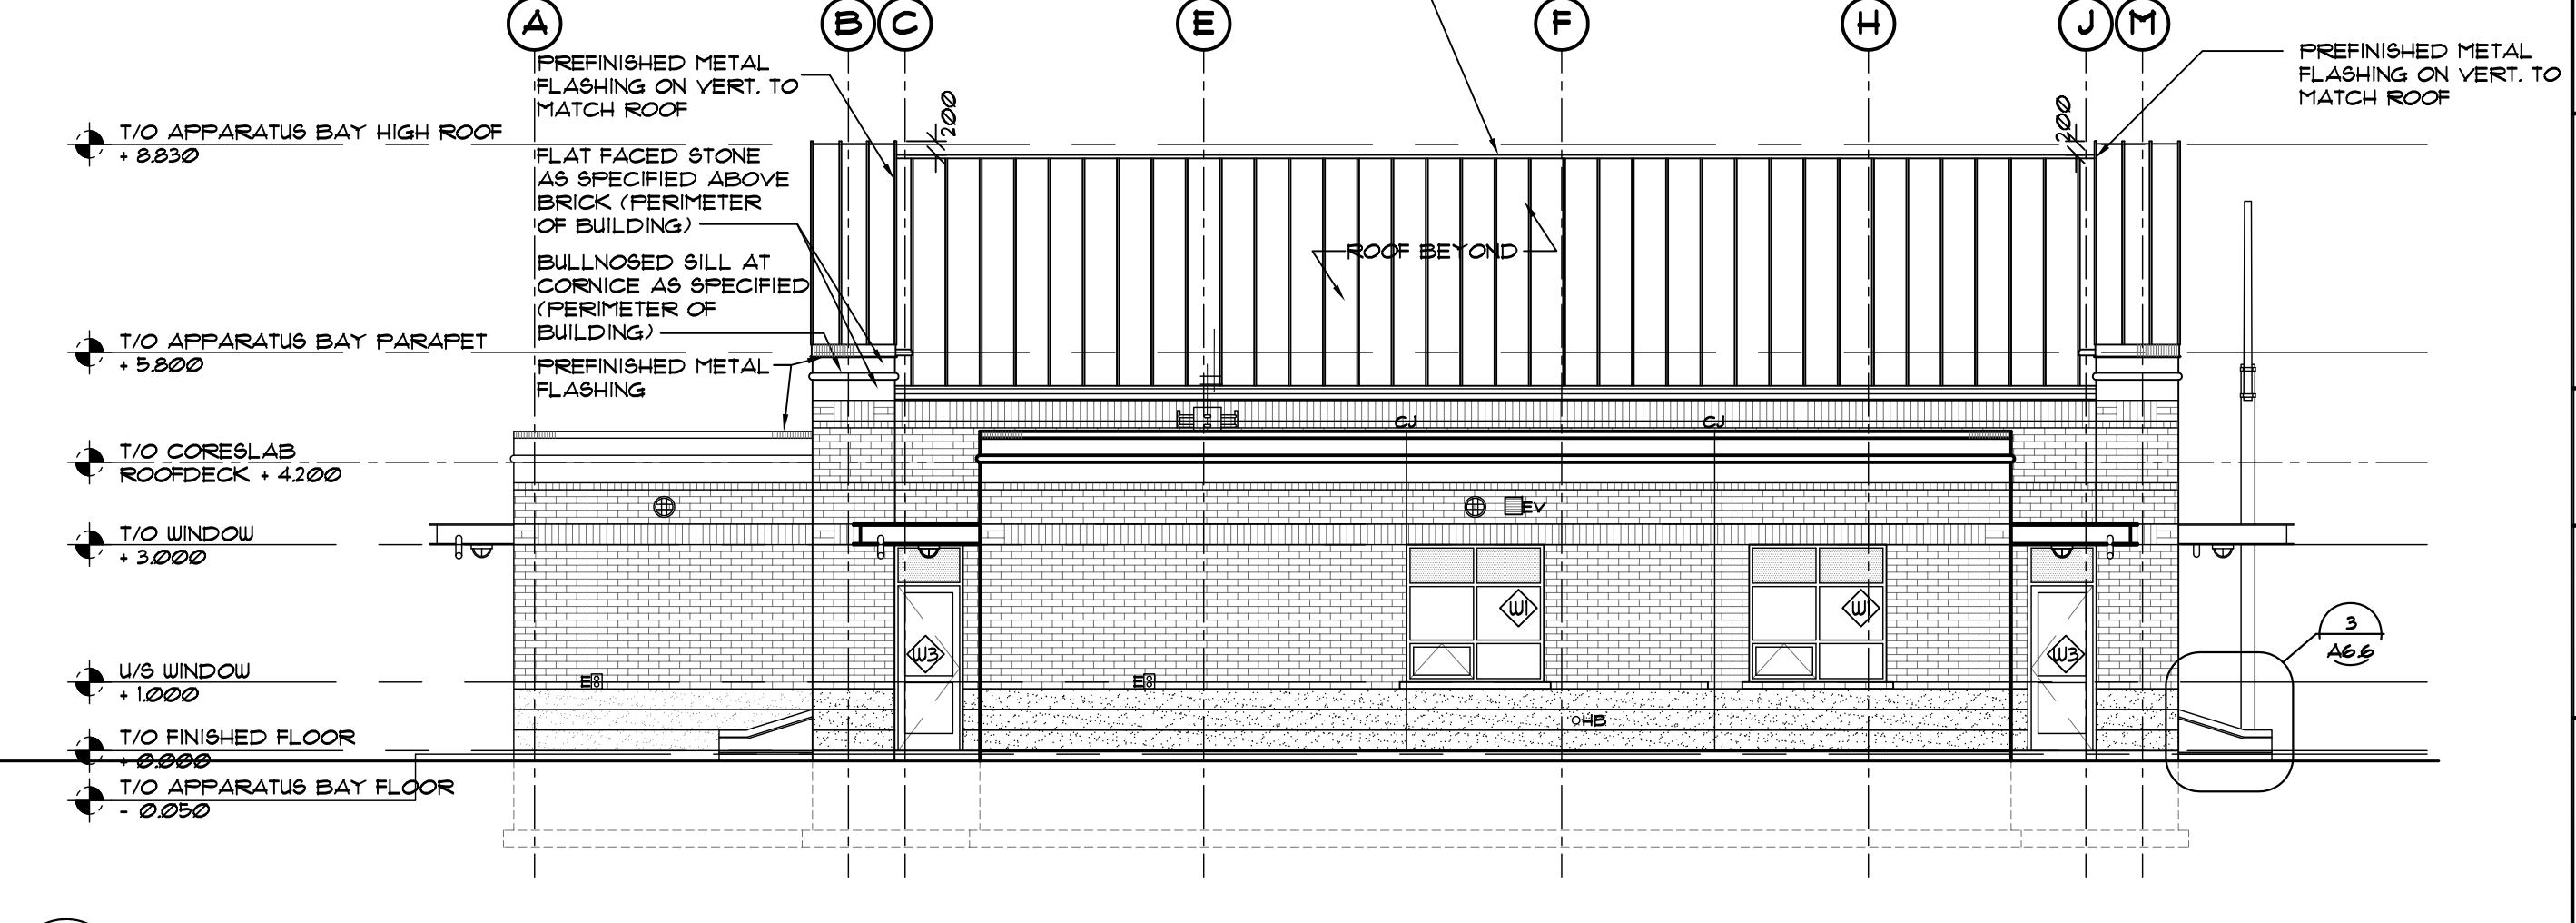


4 WEST ELEVATION
SCALE 1:100

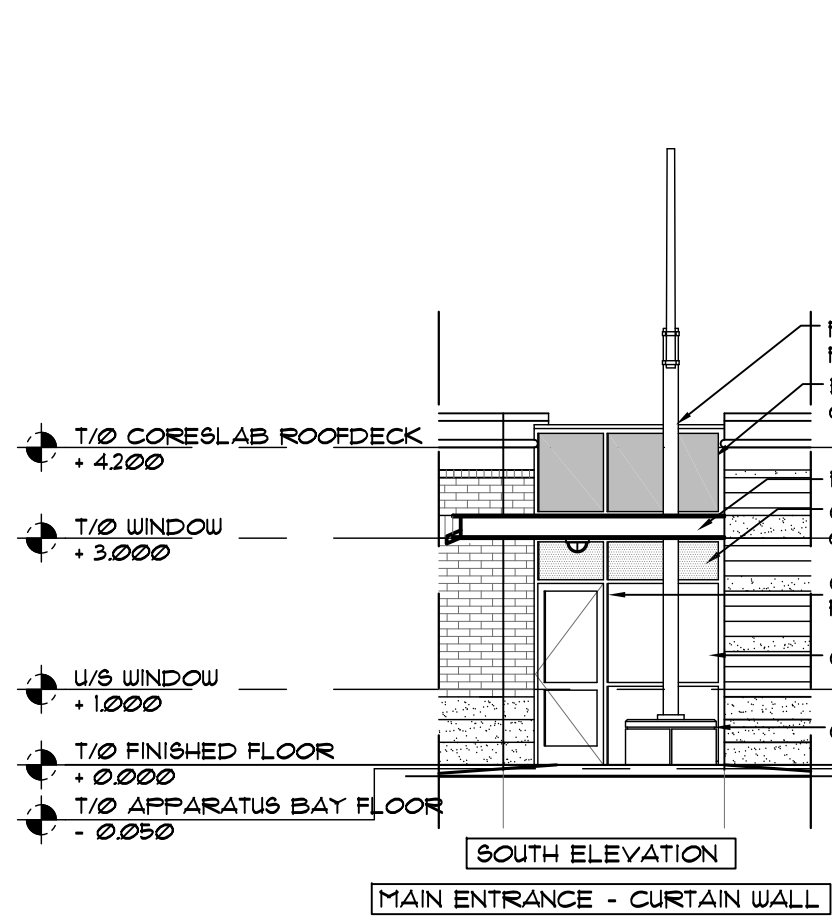


5 PARTIAL ELEVATION
SCALE 1:100

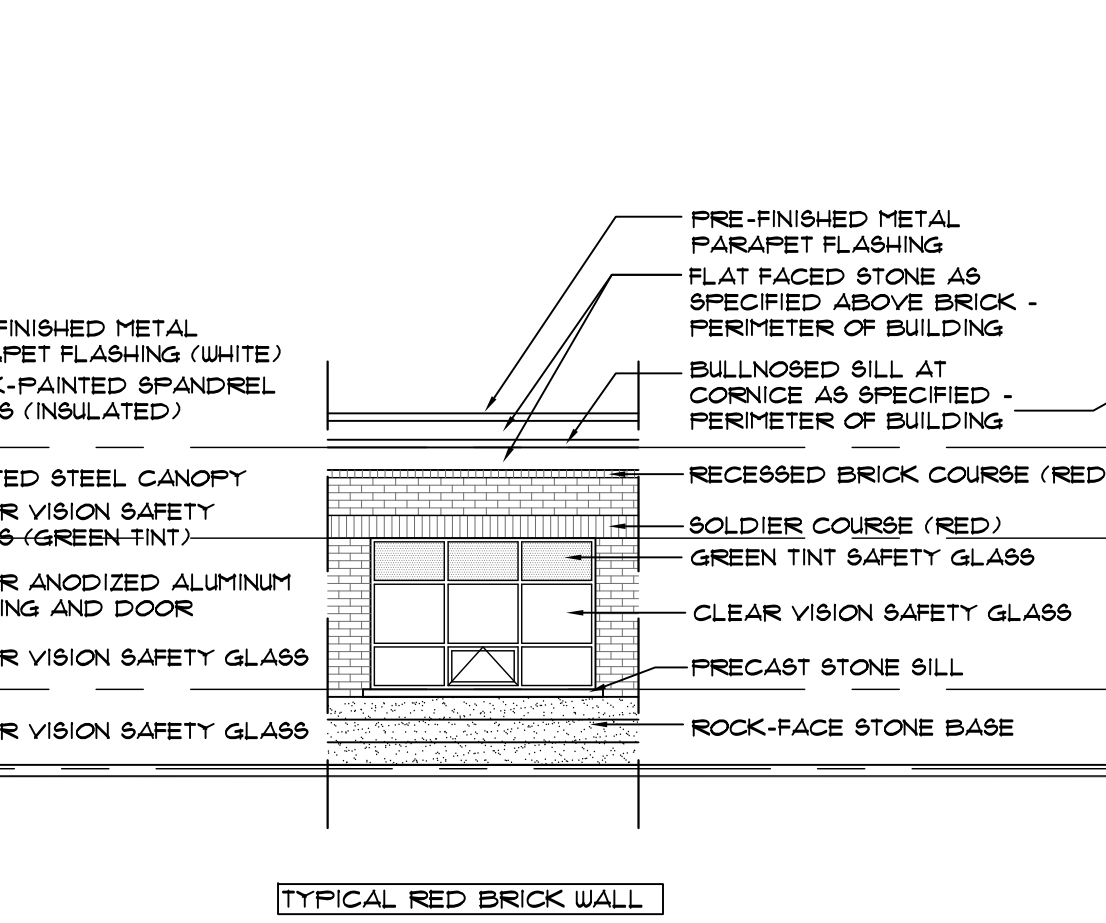


6 PARTIAL ELEVATION
SCALE 1:100

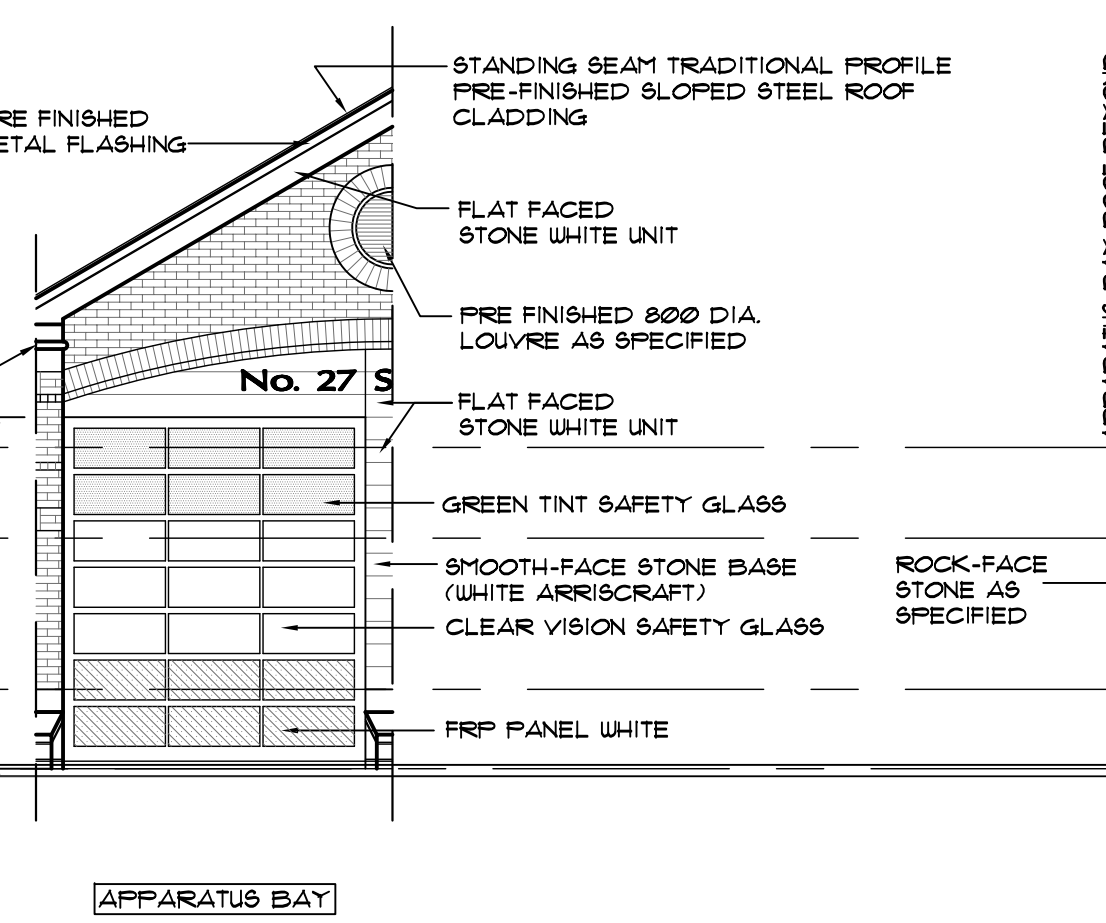

7 PARTIAL ELEVATION
SCALE 1:100

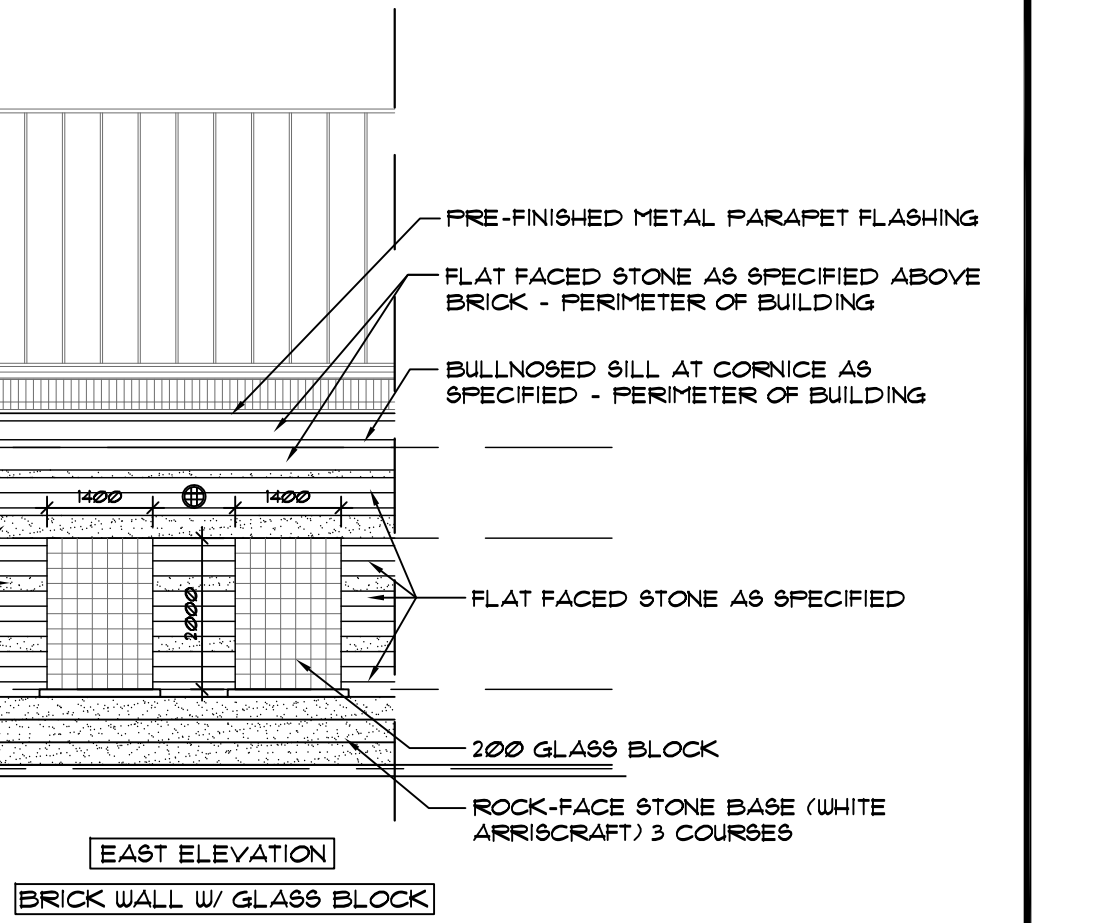

8 PARTIAL ELEVATION
SCALE 1:100

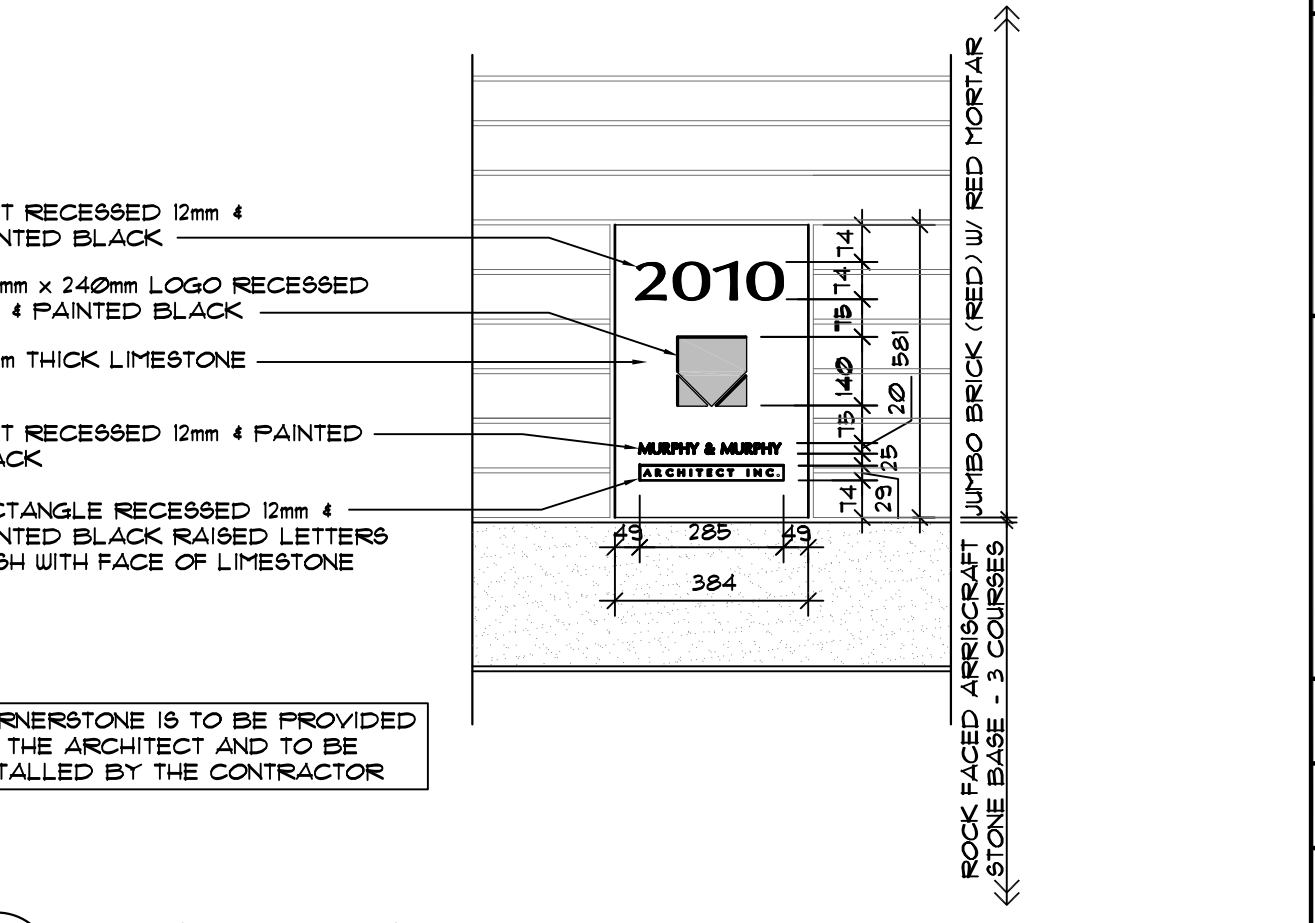


9 CORNERSTONE DETAIL
SCALE 1:15

ISSUES:	
1	APRIL 2010 PHASE 1 - 10% COMPLETION
2	MAY 14, 2010 PHASE 2 - 80% COMPLETION
3	SEPT 15, 2010 PHASE 3 - BUILDING PERMIT PRELIMINARY REVIEW
4	SEPT 29, 2010 ISSUED FOR BUILDING PERMIT / TENDER

ELEVATION LEGEND	
⊕	EXTERIOR LIGHT FIXTURE AS SPECIFIED
CJ	CONTROL JOINT
CS	CORNER STONE
DV	DRYER EXHAUST VENT
E	EXTERIOR DUPLEX ELECTRICAL RECEPTACLE W/ COVER (REFER TO ELECTRICAL DRAWINGS)
EL	EXHAUST LOUVRE - REFER TO MECHANICAL
HB	HOSE BIB
IL	INTAKE LOUVRE - REFER TO MECHANICAL
NIC	NOT IN CONTRACT
NOTE REFER TO ARCHITECTURAL DRAWING A8.1 FOR WINDOW TYPES	

© COPYRIGHT MURPHY & MURPHY ARCHITECT 2010
NOT TO BE REPRODUCED WITHOUT CONSENT OF ARCHITECT.

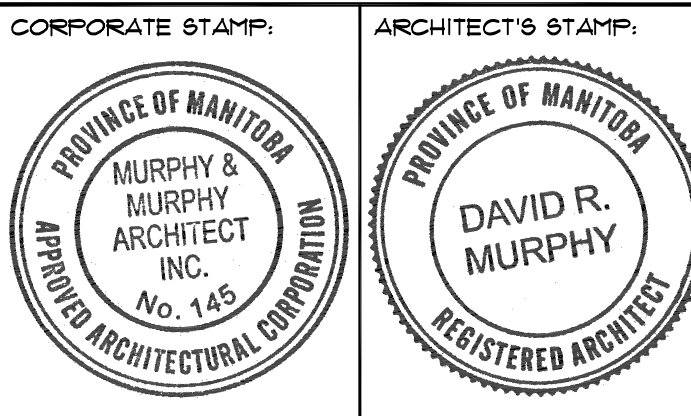

MURPHY & MURPHY
ARCHITECT INC.
775 WATERLOO STREET, LONDON, ONTARIO N6A 3W5
PH: (519) 433-5161 FAX: (519) 433-5163

A A. Detail Number
B B. Drawing Number - Where Detail Found

CONTRACTOR SHALL CHECK ALL DIMENSIONS ON THE DRAWINGS AND REPORT ANY DISCREPANCIES TO THE ARCHITECT BEFORE PROCEEDING. ALL DRAWINGS AND SPECIFICATIONS ARE PROPERTY OF THE ARCHITECT AND MUST BE RETURNED AT THE COMPLETION OF THE WORK. DRAWINGS ARE NOT TO BE SCALED. USE ONLY THE LATEST REVISED DRAWINGS OR THOSE THAT ARE MARKED 'ISSUED FOR CONSTRUCTION'. ANY UNAUTHORIZED USE IS PROHIBITED. AREA CALCULATIONS ARE APPROXIMATE.

PROJECT NAME:
NEW WINNIPEG STATION No. 27 PROJECT
SAGE CREEK, WINNIPEG, MANITOBA

DRAWING TITLE:
EXTERIOR ELEVATIONS / PARTIAL ELEVATIONS

PROJECT NORTH:	STAMP:
SCALE: AS NOTED	PROJECT NO: 2261
DATE: MARCH 2010	FILE NAME:
ISSUED: SEPTEMBER 29, 2010	DRAWING NO: A5.1
DRAWN BY: MTR / BC	
CHECKED BY: DRM	