



1 ROOF LADDER & ACCESS HATCH DETAIL
SCALE 1: 20

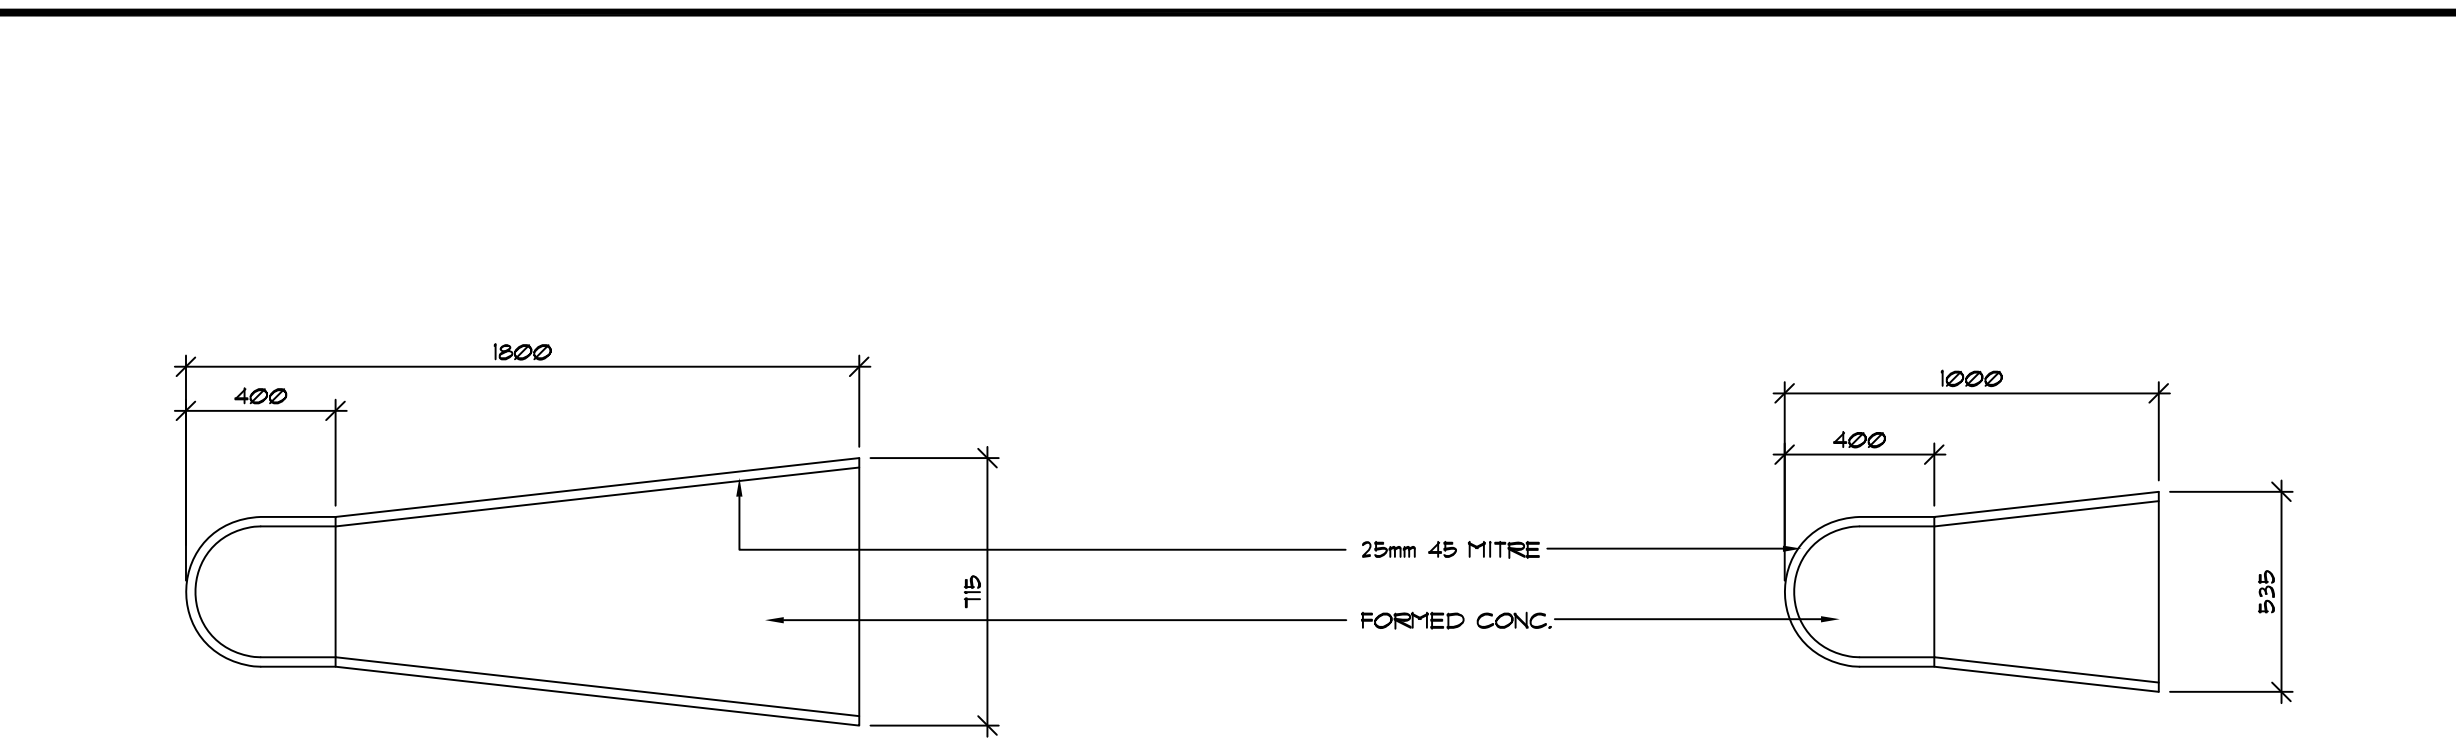


2 CONCRETE BASE PLAN
SCALE 1: 20

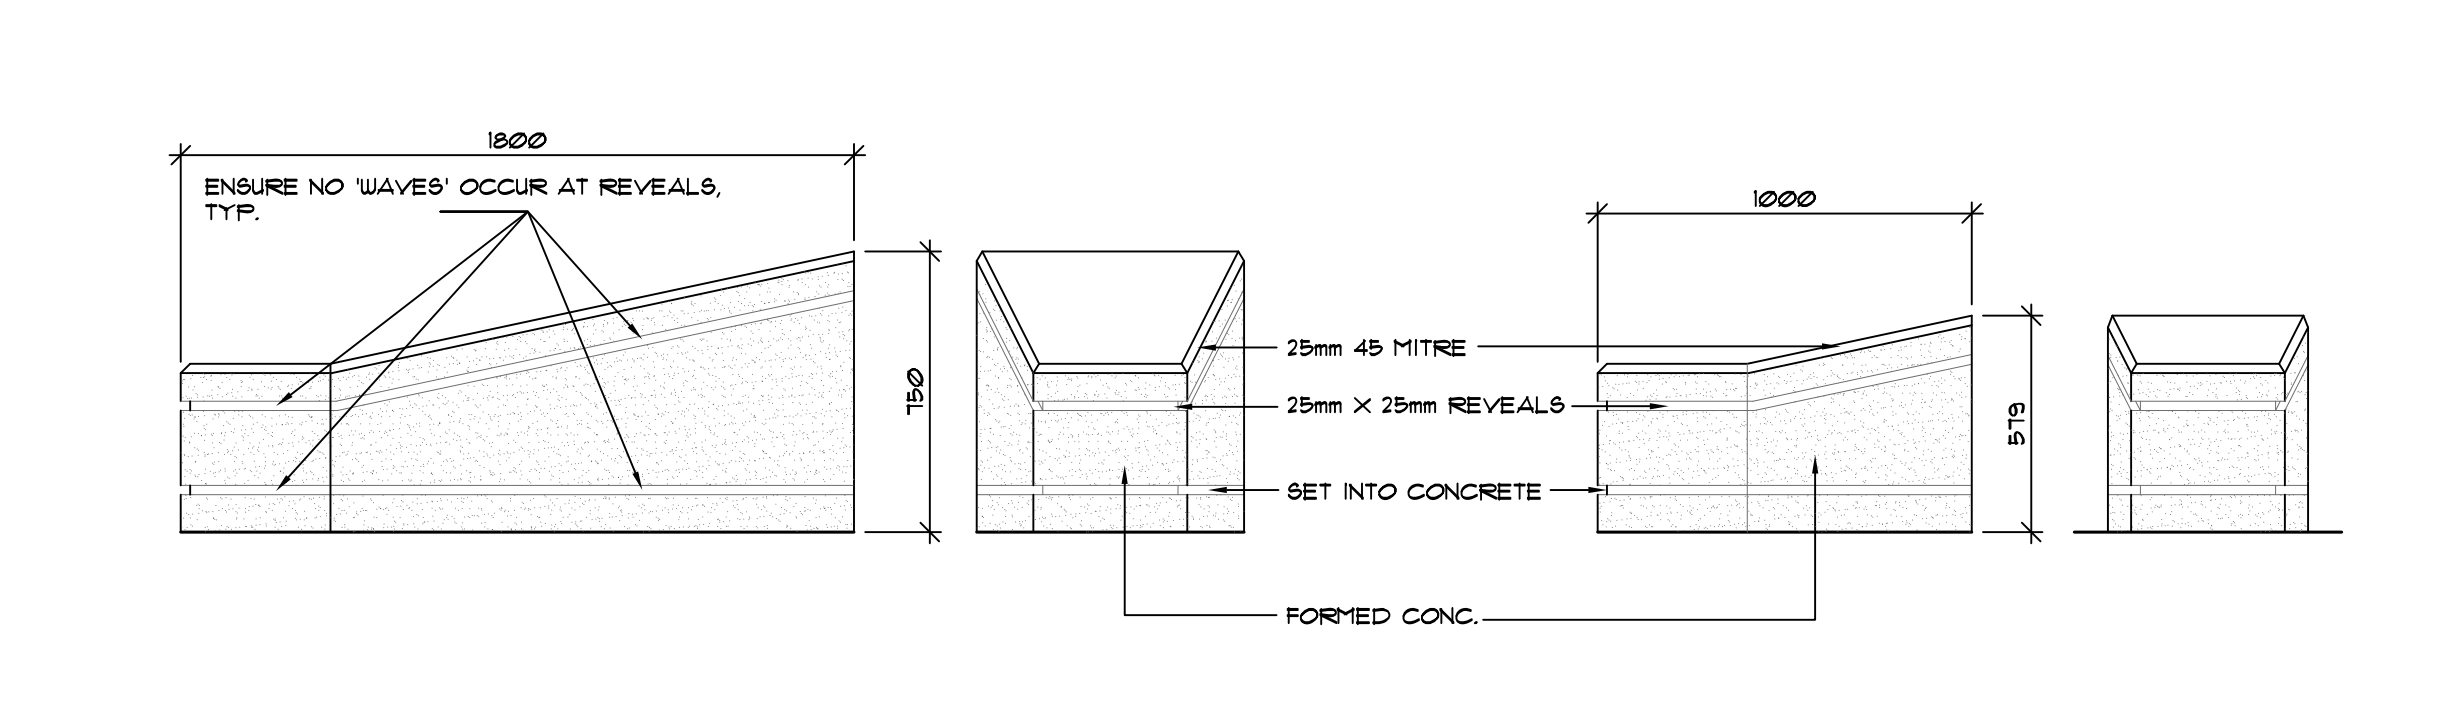


3 CONCRETE BASE ELEVATION
SCALE 1: 20


NOTE: REFER TO STRUCTURAL FOR FOOTINGS, FOUNDATIONS AND REINFORCING REQUIREMENTS

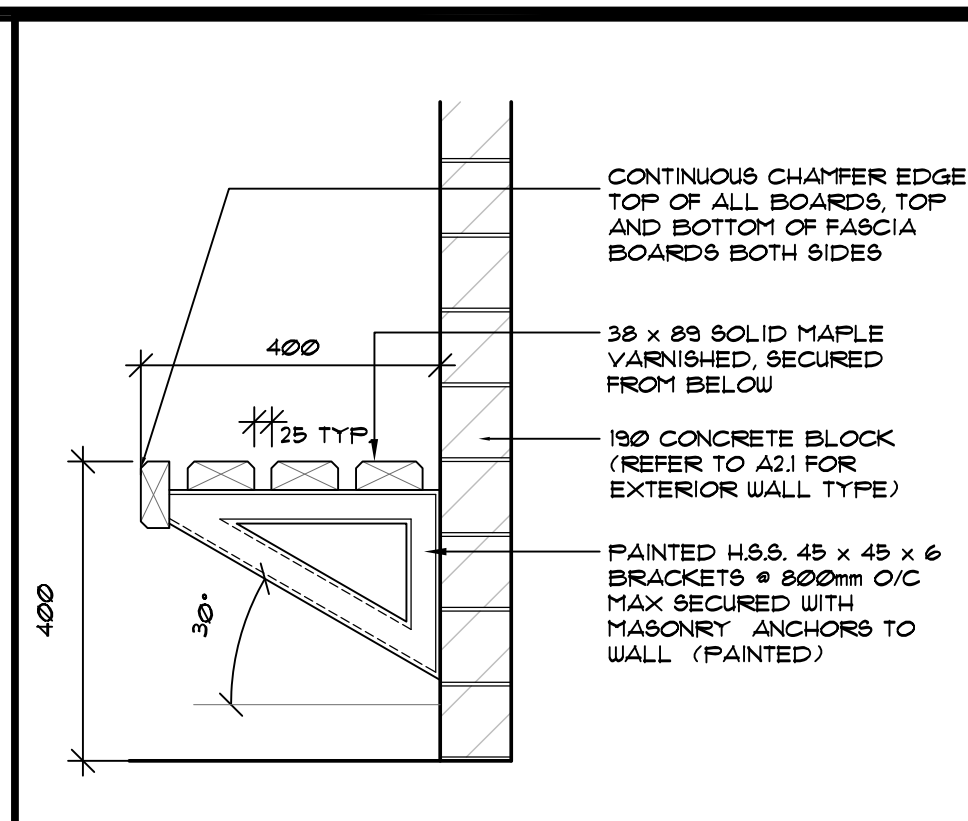


4 CORNER DETAIL
SCALE 1: NTS

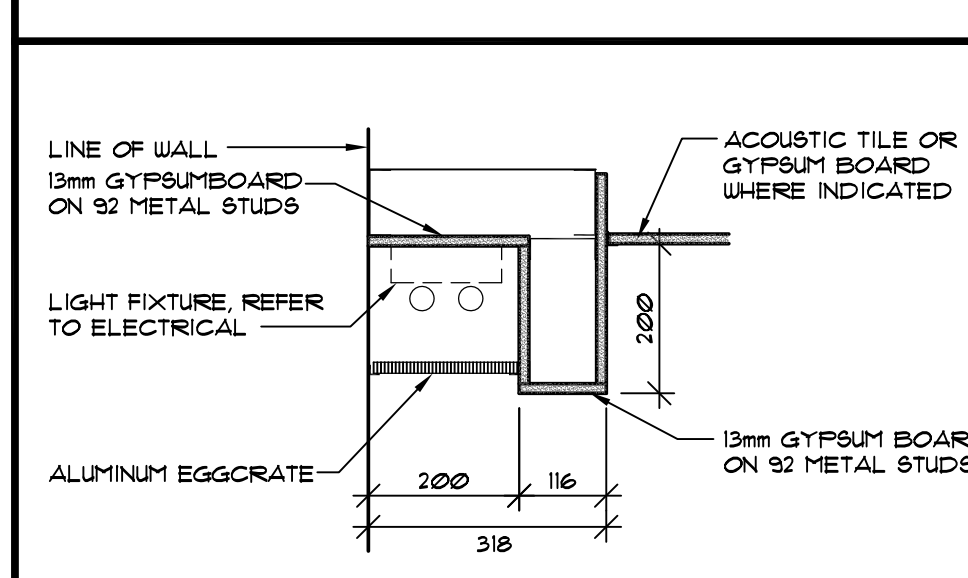


5 TYP. VALENCE DETAIL
SCALE 1: 10

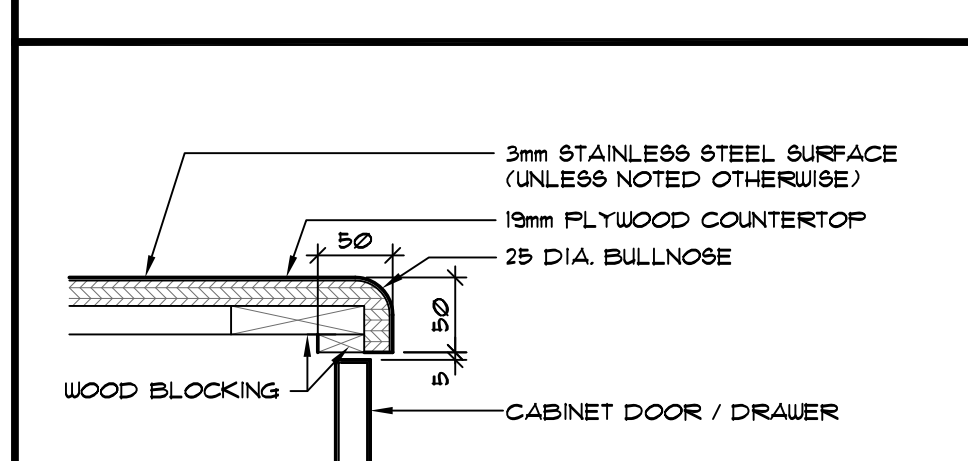


6 BULLNOSE DETAIL
SCALE 1: 5

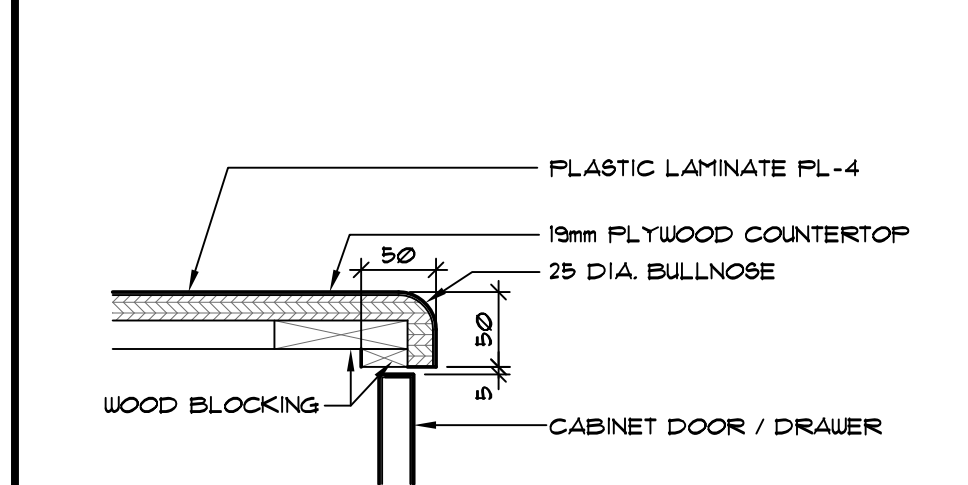



7 BULLNOSE DETAIL
SCALE 1: 5

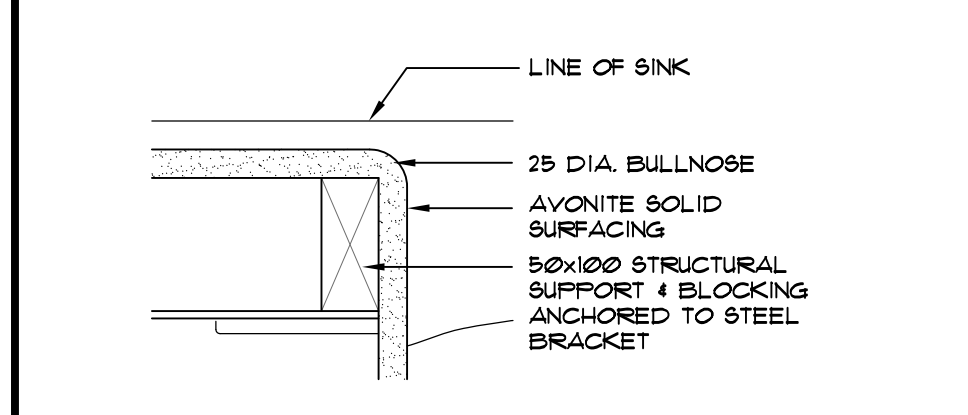



8 BULLNOSE DETAIL
SCALE 1: 5

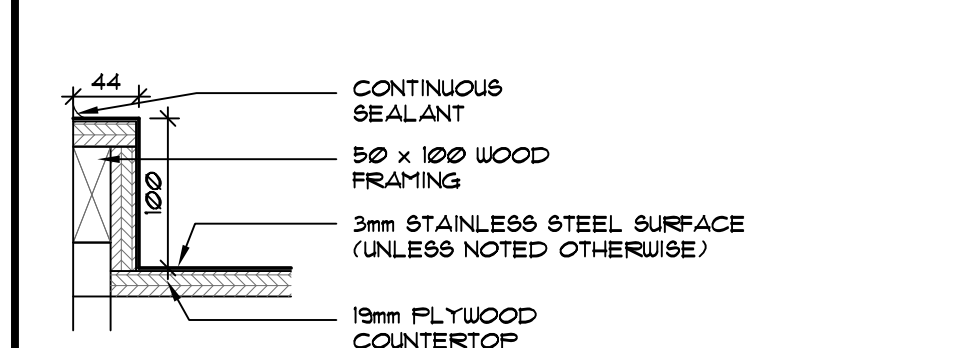

9 BACKSPASH DETAIL
SCALE 1: 5

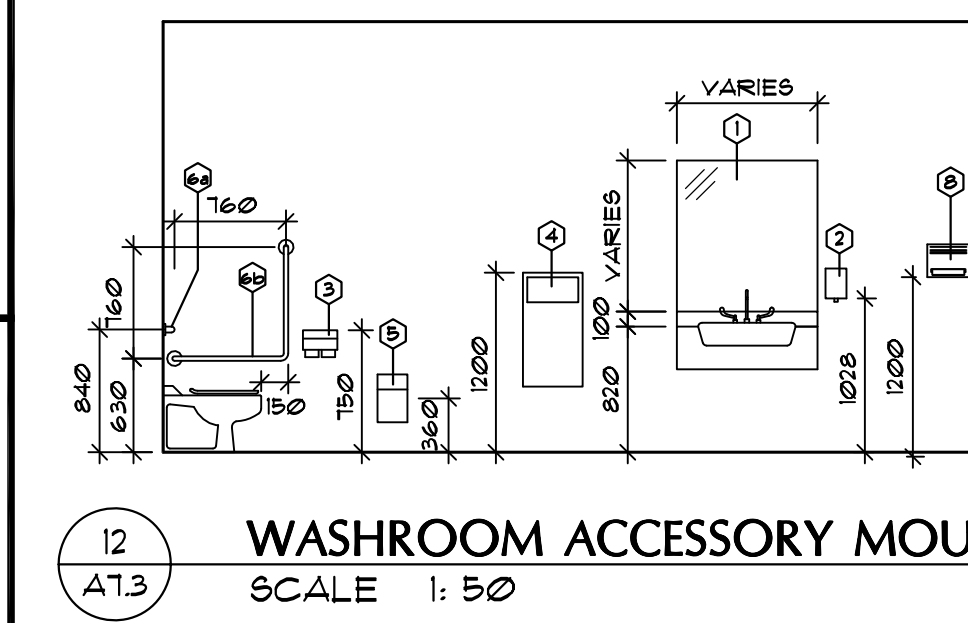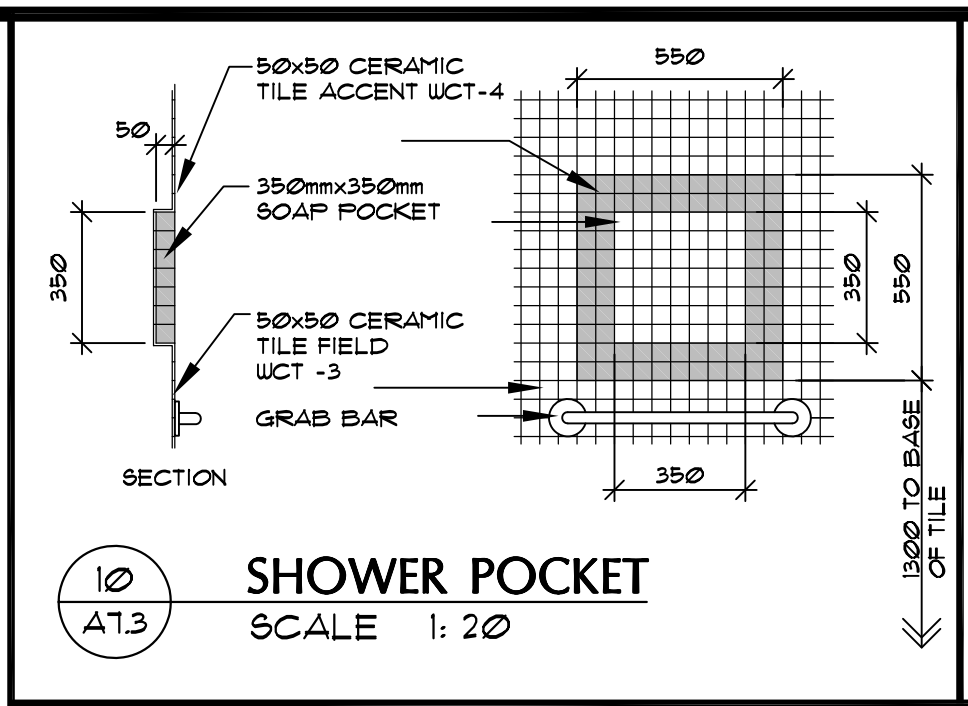

12 WASHROOM ACCESSORY MOUNTING HEIGHTS
SCALE 1: 50

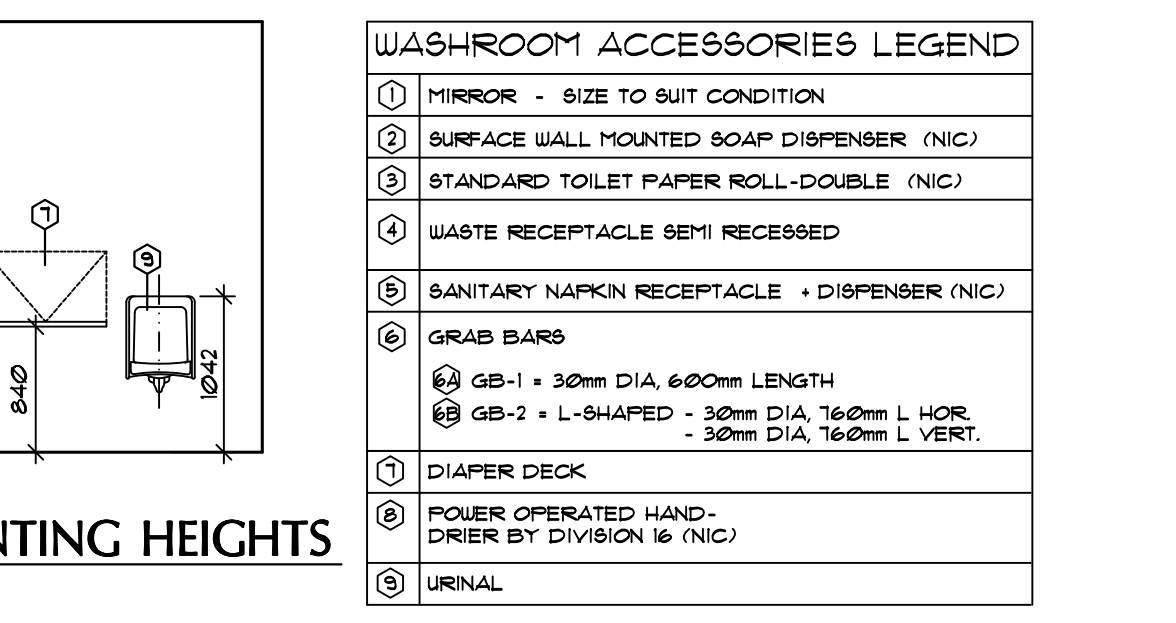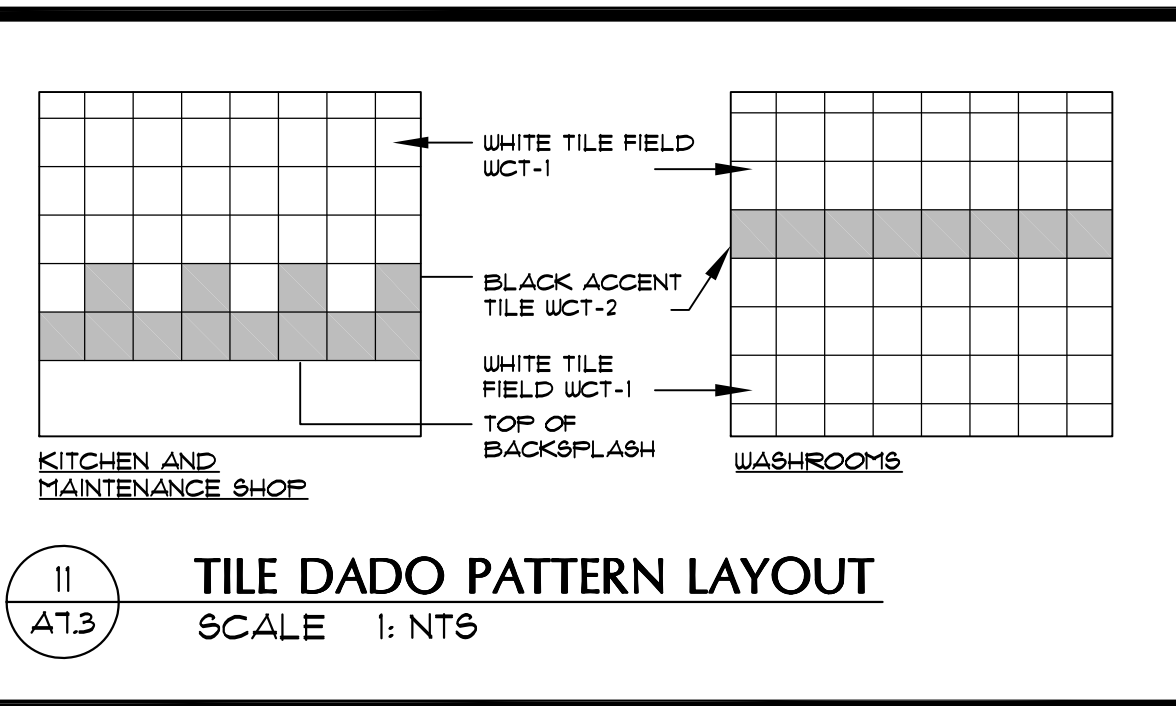

13 WALL SECTION - ALTERNATE MATERIAL (TYNDALL STONE)
SCALE 1: 20

ISSUES:	
1 APRIL 2010	PHASE 1 - 70% COMPLETION
2 MAY 14, 2010	PHASE 2 - 80% COMPLETION
3 SEPT 15, 2010	PHASE 3 - BUILDING PERMIT PRELIMINARY REVIEW
4 SEPT 29, 2010	ISSUED FOR BUILDING PERMIT / TENDER

© COPYRIGHT MURPHY & MURPHY ARCHITECT 2010
NOT TO BE REPRODUCED WITHOUT CONSENT OF ARCHITECT.

CORPORATE STAMP: ARCHITECT'S STAMP:

MURPHY & MURPHY ARCHITECT INC. No. 145

DAVID R. MURPHY REGISTERED ARCHITECT

MURPHY & MURPHY ARCHITECT INC.

775 WATERLOO STREET, LONDON, ONTARIO N6A 3W5
PH: (519) 433-5161 FAX: (519) 433-5163

A	A. Detail Number
B	B. Drawing Number - Where Detail Found

CONTRACTOR SHALL CHECK ALL DIMENSIONS ON THE DRAWINGS AND REPORT ANY DISCREPANCIES TO THE ARCHITECT BEFORE PROCEEDING. ALL DRAWINGS AND SPECIFICATIONS ARE PROPERTY OF THE ARCHITECT AND MUST BE RETURNED AT THE COMPLETION OF THE WORK. DRAWINGS ARE NOT TO BE SCALED. USE ONLY THE LATEST REVISED DRAWINGS OR THOSE THAT ARE MARKED 'ISSUED FOR CONSTRUCTION'. ANY UNAUTHORIZED USE IS PROHIBITED. AREA CALCULATIONS ARE APPROXIMATE.

PROJECT NAME:
NEW WINNIPEG STATION No. 27 PROJECT
SAGE CREEK, WINNIPEG, MANITOBA

DRAWING TITLE:
MISCELLANEOUS DETAILS

PROJECT NORTH:	STAMP:
SCALE: AS NOTED	PROJECT NO: 2261
DATE: MARCH 2010	FILE NAME:
ISSUED: SEPTEMBER 29, 2010	DRAWING NO: A7.3
DRAWN BY: JES	
CHECKED BY: DR1	