

SITE PLAN - DEMOLITION
SCALE: 3/32"=1'-0"

DRAWING NOTES


- 1 EXISTING MAIN DRAIN TO BE REMOVED.
- 2 EXISTING POOL CIRCULATING/POOL FILL FITTINGS TO BE REMOVED.
- 3 MAIN DRAIN PIT/SUMP TO BE REMOVED.
- 4 EXISTING POOL EQUIPMENT AND PIPING TO BE REMOVED/ALTERED TO SUIT NEW POOL.
- 5 EXISTING PIPING BETWEEN BUILDING AND MAIN DRAIN PIT AND POOL FITTINGS TO BE REMOVED.
- 6 EXISTING POOL SERVICE PIPING TO BE ABANDONED.
- 7 EXISTING CHLORINATOR TO BE RE-USED.

NOTE:

ALL MECHANICAL WORK ASSOCIATED WITH POOL INSTALLATION SHALL BE PROVIDED BY CONTRACTOR WITH MINIMUM OF FIVE (5) YEARS EXPERIENCE IN SUCH INSTALLATIONS AND ALL TRADESMEN SHALL BE QUALIFIED TO CARRY OUT SUCH WORK. INTERIOR WORK WILL BE REMOVED AND REPLACED AT THE COST OF THE CONTRACTOR.

ALL UNDERGROUND PIPING CONDUIT AND POOL SUPPLY PIPING AND DRAINAGE PIPING SHALL BE TESTED AND INSPECTED PRIOR TO POURING OF CONCRETE ON PIPE BURIAL. PROVIDE CITY OF WINNIPEG CONTRACT ADMINISTRATOR 72 HOURS NOTICE FOR INSPECTION.

EXISTING DOMESTIC WATER SERVICE TO REMAIN

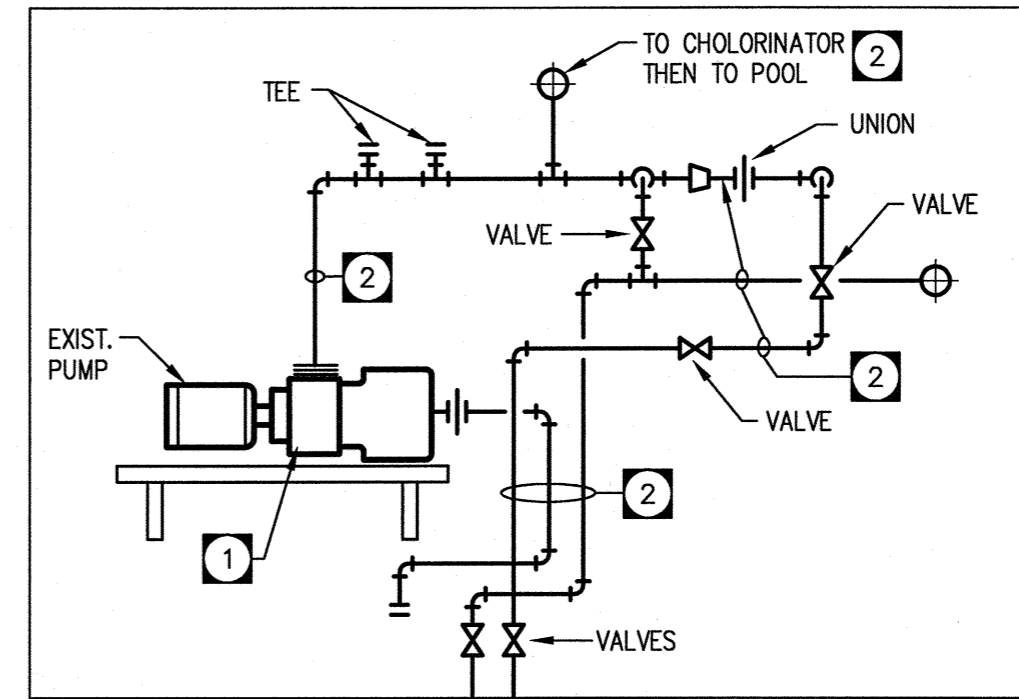


PUMP ROOM - EXISTING PIPING - WEST WALL

N.T.S.

- 1 EXISTING PUMP TO BE REMOVED.
- 2 EXISTING PIPING TO BE REMOVED.

ALL PIPING TO REMAIN


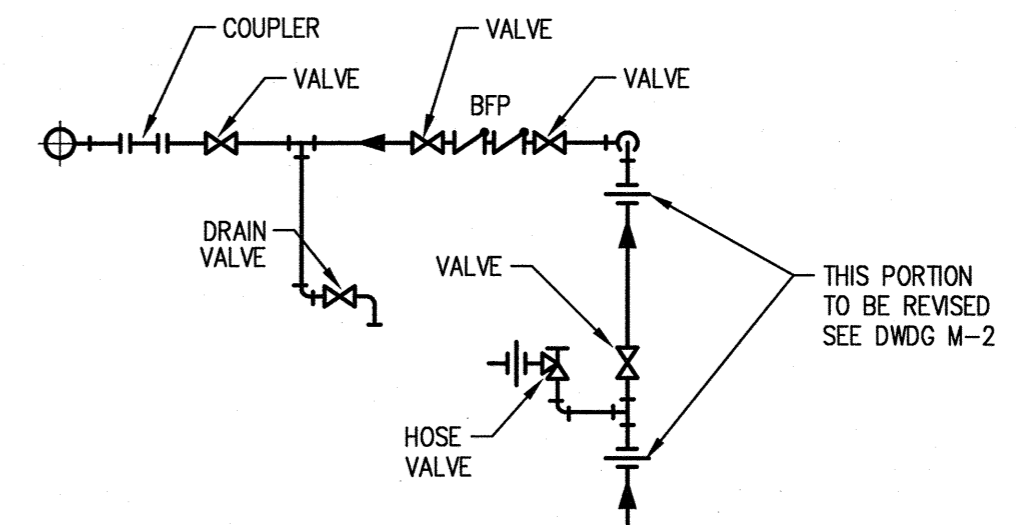


PUMP ROOM - EXISTING PIPING - NORTH WALL

N.T.S.

1	ISSUED FOR TENDER	01/05/12	AB	JHG
No.	Description	Date (m/d/y)	Drawn	Checked
Revised/Issued (Read Up)	Designed By	Drawn By	Checked By	Approved By
	DMM	AB	JHG	JHG

THE CONTRACTOR IS TO VERIFY DIMENSIONS AND DATA NOTED ON THE STRUCTURAL DRAWINGS WITH CONDITIONS ON THE SITE, CO-ORDINATE ALL DIMENSIONS WITH THE ARCHITECTURAL DRAWINGS, AND IS HELD RESPONSIBLE FOR REPORTING ANY DISCREPANCIES TO THE ENGINEER BEFORE PROCEEDING WITH THE WORK. VARIATIONS AND MODIFICATIONS TO WORK SHOWN ON THE STRUCTURAL DRAWINGS SHALL NOT BE CARRIED OUT WITHOUT WRITTEN PERMISSION FROM THE ENGINEER. THIS DRAWING IS NOT TO BE SCALED.

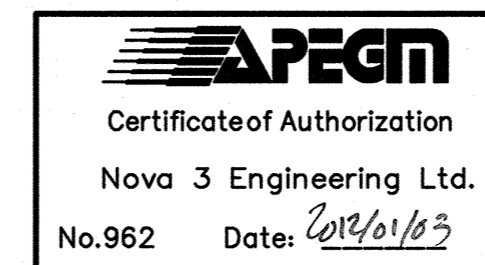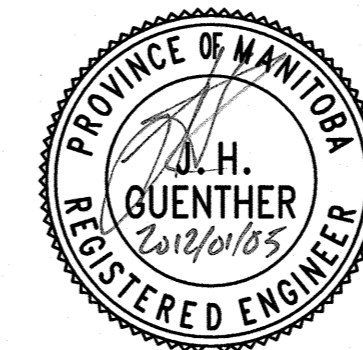

Laverne Draward & Associates Inc.
402-138 Portage Avenue East
Winnipeg, Manitoba
R3C 0A1
Tel: 204 947-2222
Fax: 204 947-2522
E-mail: general@ldaeng.ca
Web: www.ldaeng.ca

Client: **CITY OF WINNIPEG**
Project Title: **KING EDWARD PARK WADING POOL REPLACEMENT**
709, MANHATTAN AVE. WINNIPEG, MB.
Bid Opportunity Number: 1010-2011

Sheet Title: **POOL PLAN-DEMOLITION**
Scale: **AS NOTED** Date: **JAN. 05, 2012**
File Number: **31-219** Sheet Number: **M1 - RO**

NOVA 3 ENGINEERING LTD.
CONSULTING ENGINEERS
201-120 FORT STREET TEL: (204) 943-6142
WINNIPEG, MANITOBA FAX: (204) 942-1276
R3C 1C7 JN: 31-219
THIS DRAWING IS THE EXCLUSIVE PROPERTY OF NOVA 3 ENGINEERING LTD. AND MAY ONLY BE REPRODUCED WITH THE WRITTEN PERMISSION OF NOVA 3 ENGINEERING LTD. THE CONCEPT AND DESIGN INCORPORATED INTO THIS DRAWING ARE BASED ON INFORMATION PROVIDED BY THE CLIENT AND OTHER RELATED SOURCES. PROFESSIONAL ENGINEER ACCEPTS NO RESPONSIBILITY FOR DRAWING AND DESIGN UNLESS DRAWING IS ACCOMPANIED BY ORIGINAL SEALED AND SIGNED LETTER OF INTENT AND CERTIFICATE OF INSPECTION. REFER TO WWW.NOVA3.CA FOR CAUTIONARY NOTES.