



NOTES :

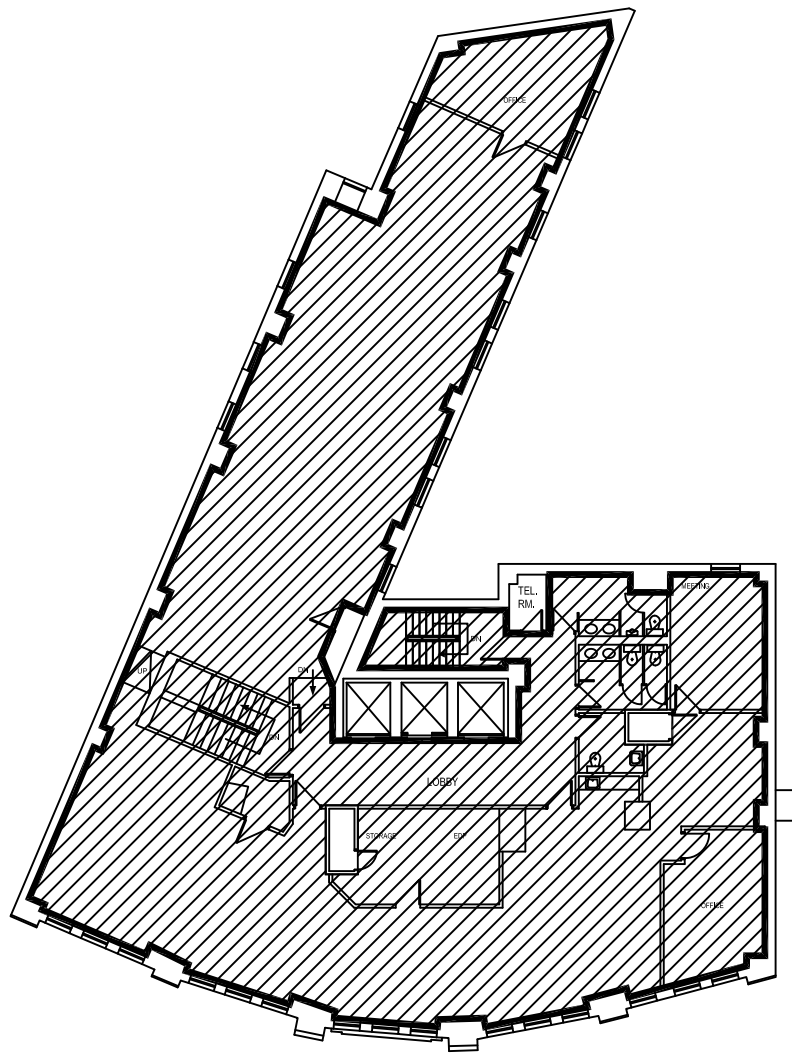


 457 MAIN STREET
CONFEDERATION BLDG.
SECOND FLOOR PLAN

 AREA TO BE CLEANED
 5,366 SQ. FT.

NO.	REVISION/DESCRIPTION	BY	DATE
SCALE			

DRAWN BY	TC	CHECKED BY	APPROVED
DATE	2011.02.23	USER APPROVAL	

 THE CITY OF WINNIPEG
 PLANNING, PROPERTY AND
 DEVELOPMENT DEPARTMENT
 3-65 GARRY STREET
 R3C 4K4

PROJECT
 CONFEDERATION BUILDING

SHEET TITLE
 457 MAIN STREET
 SECOND FLOOR PLAN
 CLEANING AREA

SCALE NOT TO SCALE	BID OP. # 120-2011	SHEET NO. 0457MN02 A3
-----------------------	-----------------------	-----------------------------