
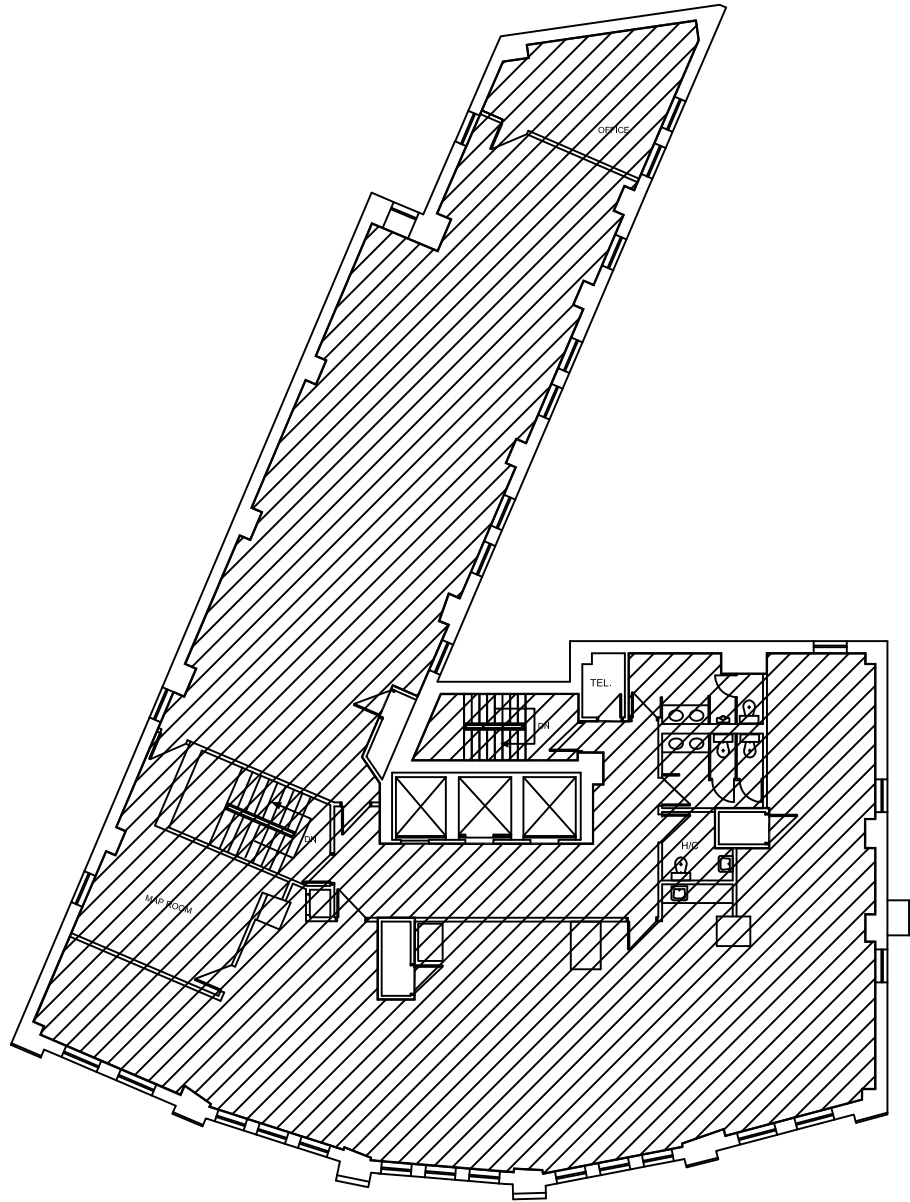


NOTES :

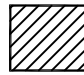


**457 MAIN STREET
CONFEDERATION BLDG.
FIFTH FLOOR PLAN**


**AREA TO BE CLEANED
5,383 SQ. FT.**

NO.	REVISION/DESCRIPTION	BY	DATE
SEALS			

DRAWN BY TC	CHECKED BY	APPROVED
DATE 2011.02.24	USER APPROVAL	


 THE CITY OF WINNIPEG
 PLANNING, PROPERTY AND
 DEVELOPMENT DEPARTMENT
 3-45 GARRY STREET
 R3C 4K4
PROJECT
 CONFEDERATION BUILDING
 457 MAIN STREET

SHEET TITLE
 FIFTH FLOOR PLAN
 AREAS TO CLEAN

SCALE NOT TO SCALE	BID OPP. # 120-2011	SHEET NO. A6
------------------------------	-------------------------------	------------------------

0457MN05