


NOTES :

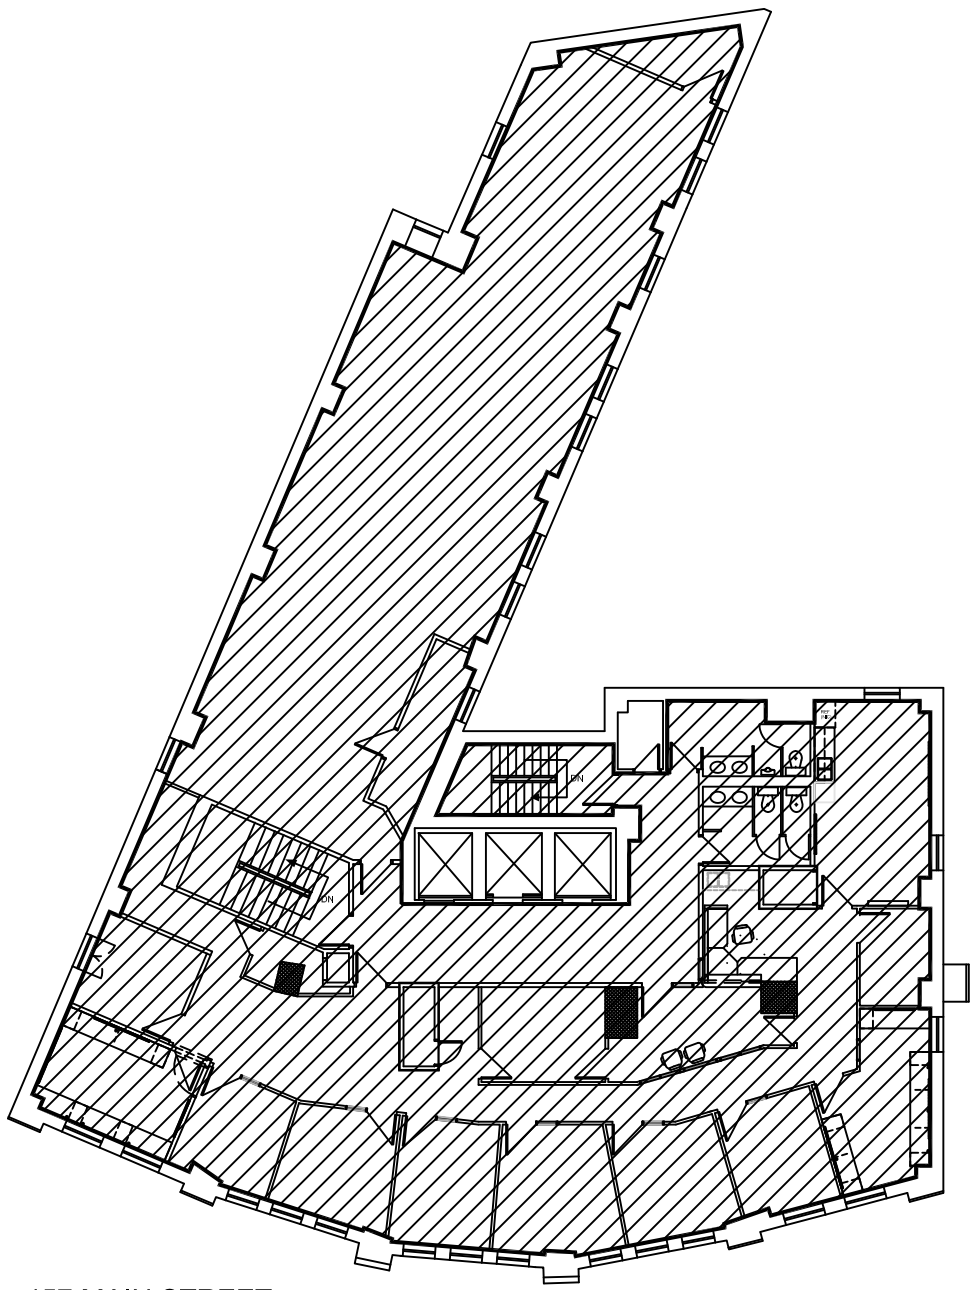

457 MAIN STREET
CONFEDERATION BLDG.
TENTH FLOOR PLAN



AREA TO BE CLEANED
 5,467 SQ. FT.

NO.	REVISION/DESCRIPTION	BY	DATE
SEALS			

DRAWN BY	CHECKED BY	APPROVED
T.C.	USER	
DATE 2011.02.25	APPROVAL	

Winnipeg
 THE CITY OF WINNIPEG
 PLANNING, PROPERTY AND
 DEVELOPMENT DEPARTMENT
 3-65 GARRY STREET
 R3C 4K4

PROJECT
 CONFEDERATION BUILDING
 457 MAIN STREET

SHEET TITLE
 TENTH FLOOR PLAN
 AREAS TO CLEAN

SCALE NOT TO SCALE	BID OPP. # 120-2011	SHEET NO. A11
-----------------------	------------------------	-------------------------

0457MN10