



NOTES:

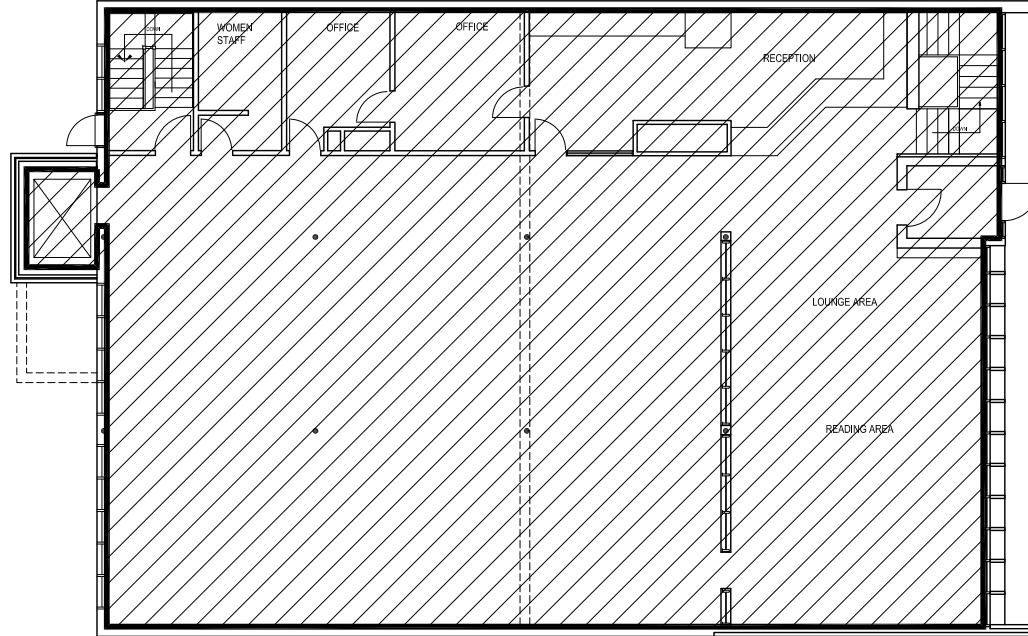

MAIN FLOOR PLAN

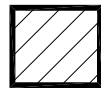

AREAS TO CLEAN  
3,994 SQ. FT.

FLOOR PLAN UPDATED JAN 98

NO.	REVISION/DESCRIPTION	BY	DATE
SEALS			

DRAWN BY TC	CHECKED BY	APPROVED
DATE 2011.03.24	USER APPROVAL	



THE CITY OF WINNIPEG  
PLANNING, PROPERTY AND  
DEVELOPMENT DEPARTMENT  
3-65 GARRY STREET  
R3C 4K4

PROJECT

TRANSCONA LIBRARY  
111 VICTORIA AVENUE WEST

SHEET TITLE

MAIN FLOOR PLAN

0111VT01

SCALE NOT TO SCALE	BID OPP. NO. 277-2011	SHEET NO. A2
-----------------------	--------------------------	-----------------