


NOTES:

▣ AREA TO BE CLEANED 5,894 SQ. FT.

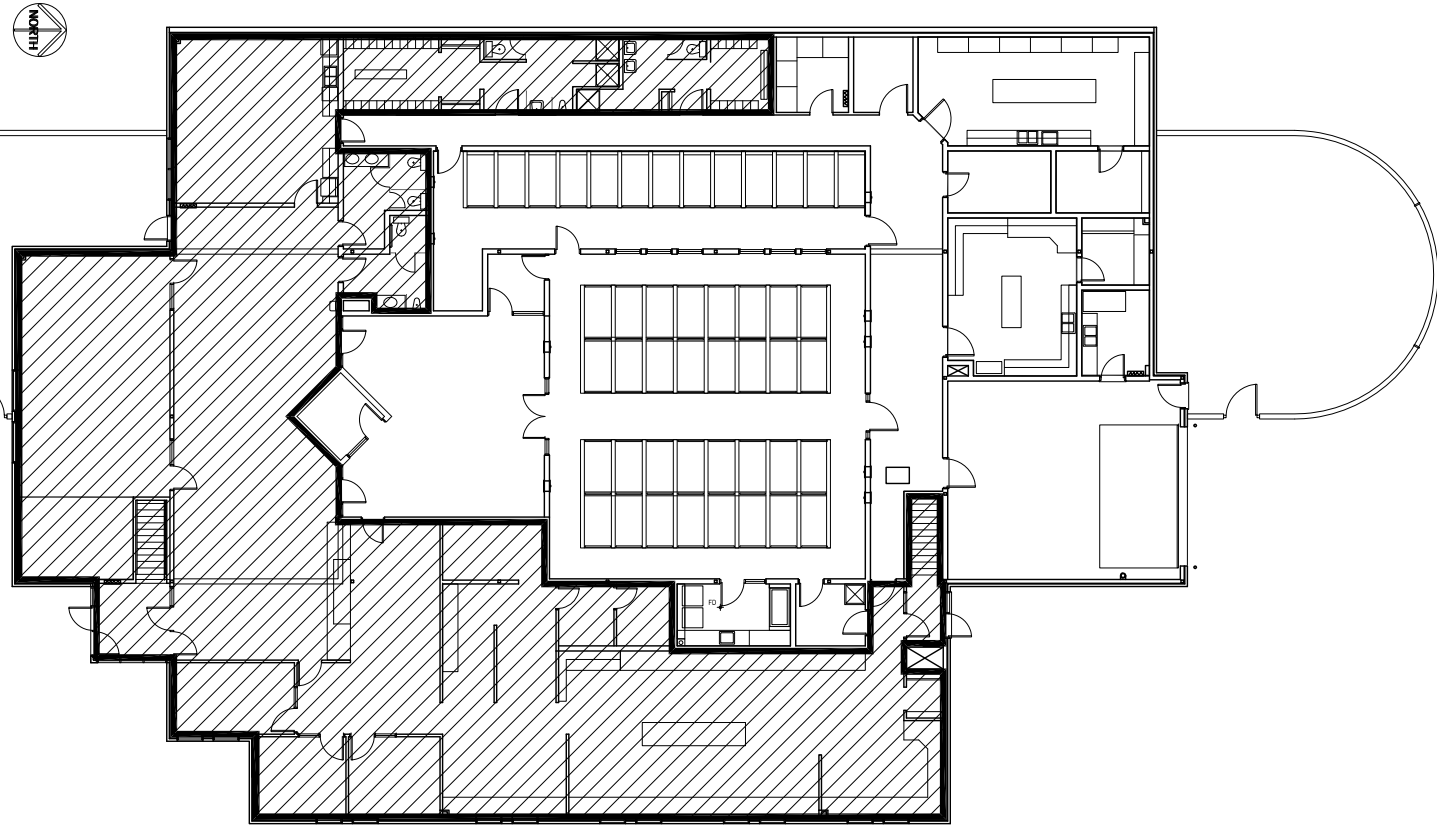

MAIN FLOOR PLAN
 ANIMAL SERVICES BUILDING
 1057 LOGAN AVENUE

FLOOR PLAN UPDATED MAR 98

NO.	REVISION/DESCRIPTION	BY	DATE
SEALS			

DRAWN BY	TC	CHECKED BY	APPROVED
DATE	2011.03.24	USER APPROVAL	

 THE CITY OF WINNIPEG
 PLANNING, PROPERTY AND
 DEVELOPMENT DEPARTMENT
 3-65 GARRY STREET
 R3C 4K4

ANIMAL SERVICES BLDG
 1057 LOGAN

SHEET TITLE
 MAIN FLOOR PLAN
 CLEANING

1057LG01

SCALE	BID OFF. NO.	SHEET NO.
NOT TO SCALE	277-2011	A1