
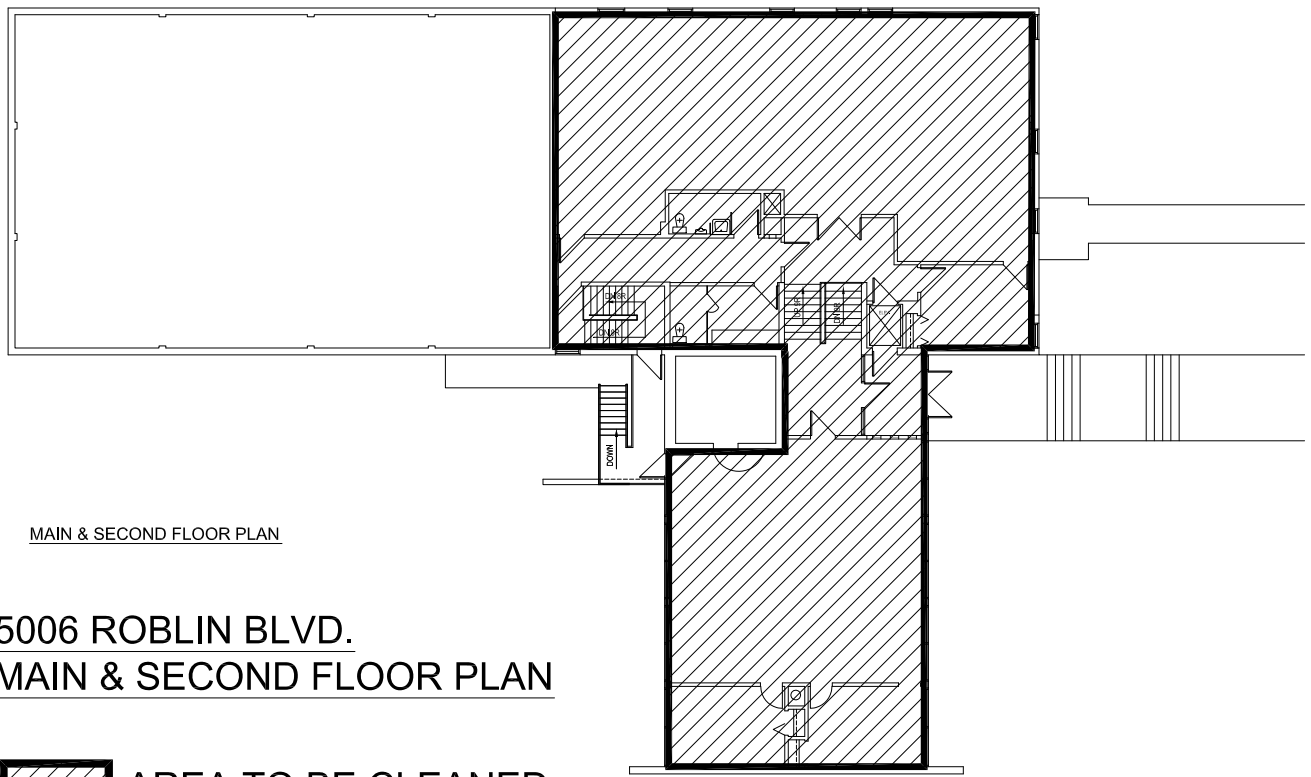


NOTES :

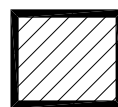

MAIN & SECOND FLOOR PLAN

**5006 ROBLIN BLVD.
MAIN & SECOND FLOOR PLAN**

 **AREA TO BE CLEANED**
3,728 SQ. FT.

File Name

Date

CLEANING AREA

Description

Project No.

Address

NO.	REVISION/DESCRIPTION	BY	DATE
SEALS			

DRAWN BY	TC	CHECKED BY	APPROVED
DATE	2011.03.24	USER APPROVAL	

 THE CITY OF WINNIPEG
 PLANNING, PROPERTY AND
 DEVELOPMENT DEPARTMENT
 3-65 GARRY STREET
 R3C 4K4
 PROJECT

5006 ROBLIN BLVD.

SHEET TITLE
MAIN & 2ND FLOOR PLAN
CLEANING AREA

SCALE NOT TO SCALE	PROJECT NO. 277-2011	SHEET NO. A2
-----------------------	-------------------------	-----------------

5006RB02