



THIS DRAWING MUST NOT BE SCALED.
 THE GENERAL CONTRACTOR SHALL VERIFY ALL DIMENSIONS, DATUMS, AND LEVELS PRIOR TO COMMENCEMENT OF WORK. ALL ERRORS AND OMISSIONS TO BE REPORTED TO NUMBER TEN ARCHITECTURAL GROUP BEFORE PROCEEDING.
 VARIATIONS AND MODIFICATIONS TO WORK SHOWN ON THESE DRAWINGS SHALL NOT BE CARRIED OUT WITHOUT WRITTEN PERMISSION OF NUMBER TEN ARCHITECTURAL GROUP.
 THIS DRAWING IS THE EXCLUSIVE PROPERTY OF NUMBER TEN ARCHITECTURAL GROUP AND THE COPYRIGHT IN THE SAME REMAINS RESERVED TO THEM. IT MAY BE REPRODUCED ONLY WITH THE PERMISSION OF NUMBER TEN ARCHITECTURAL GROUP. IN WHICH CASE THE REPRODUCTION MUST BEAR THEIR NAME.


REVISION NO.	DESCRIPTION	REVISED/ISSUED/PLOTTED

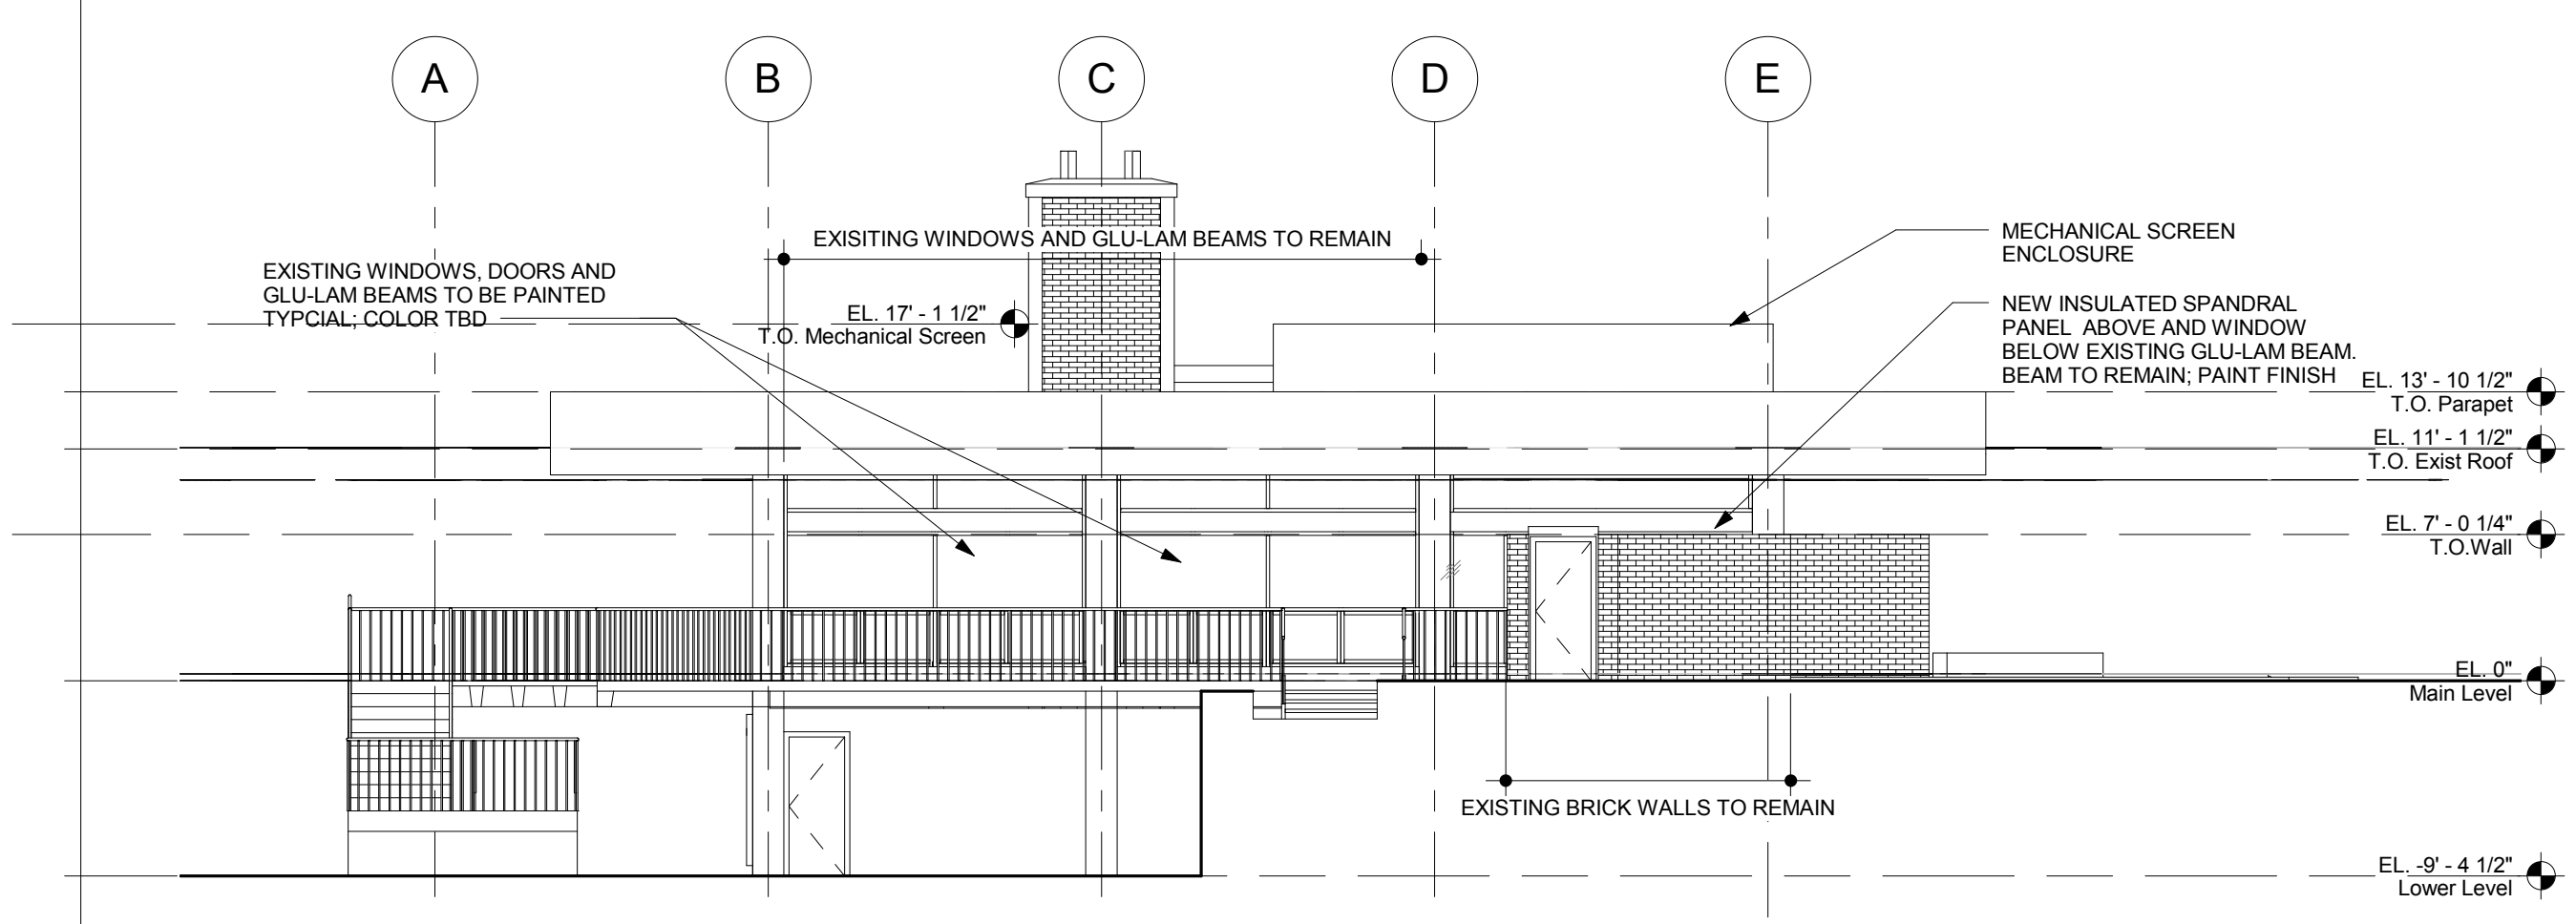


1 WEST ELEVATION
 A2.0 1/8" = 1'-0"

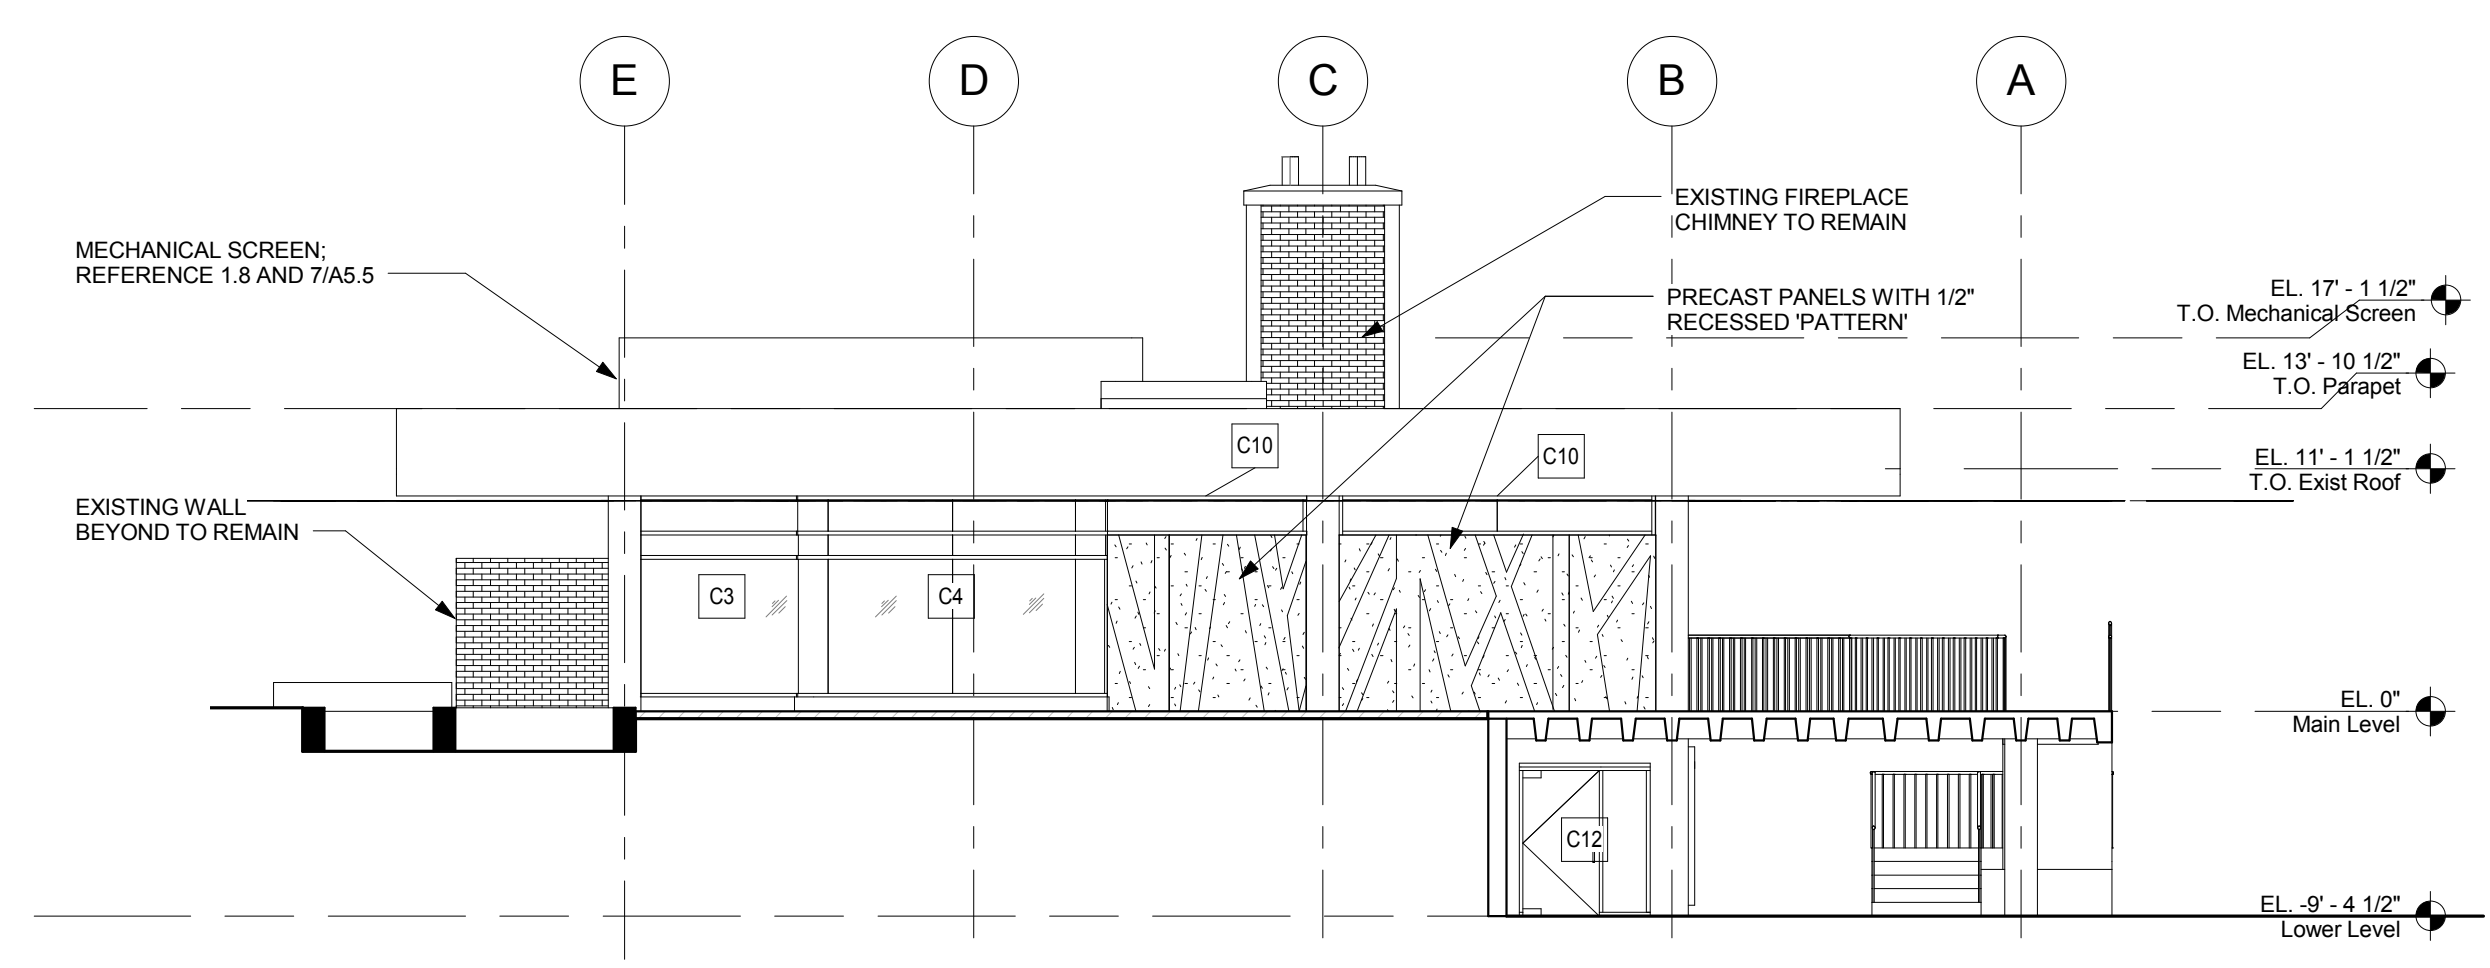

3 EAST ELEVATION
 A2.0 1/8" = 1'-0"

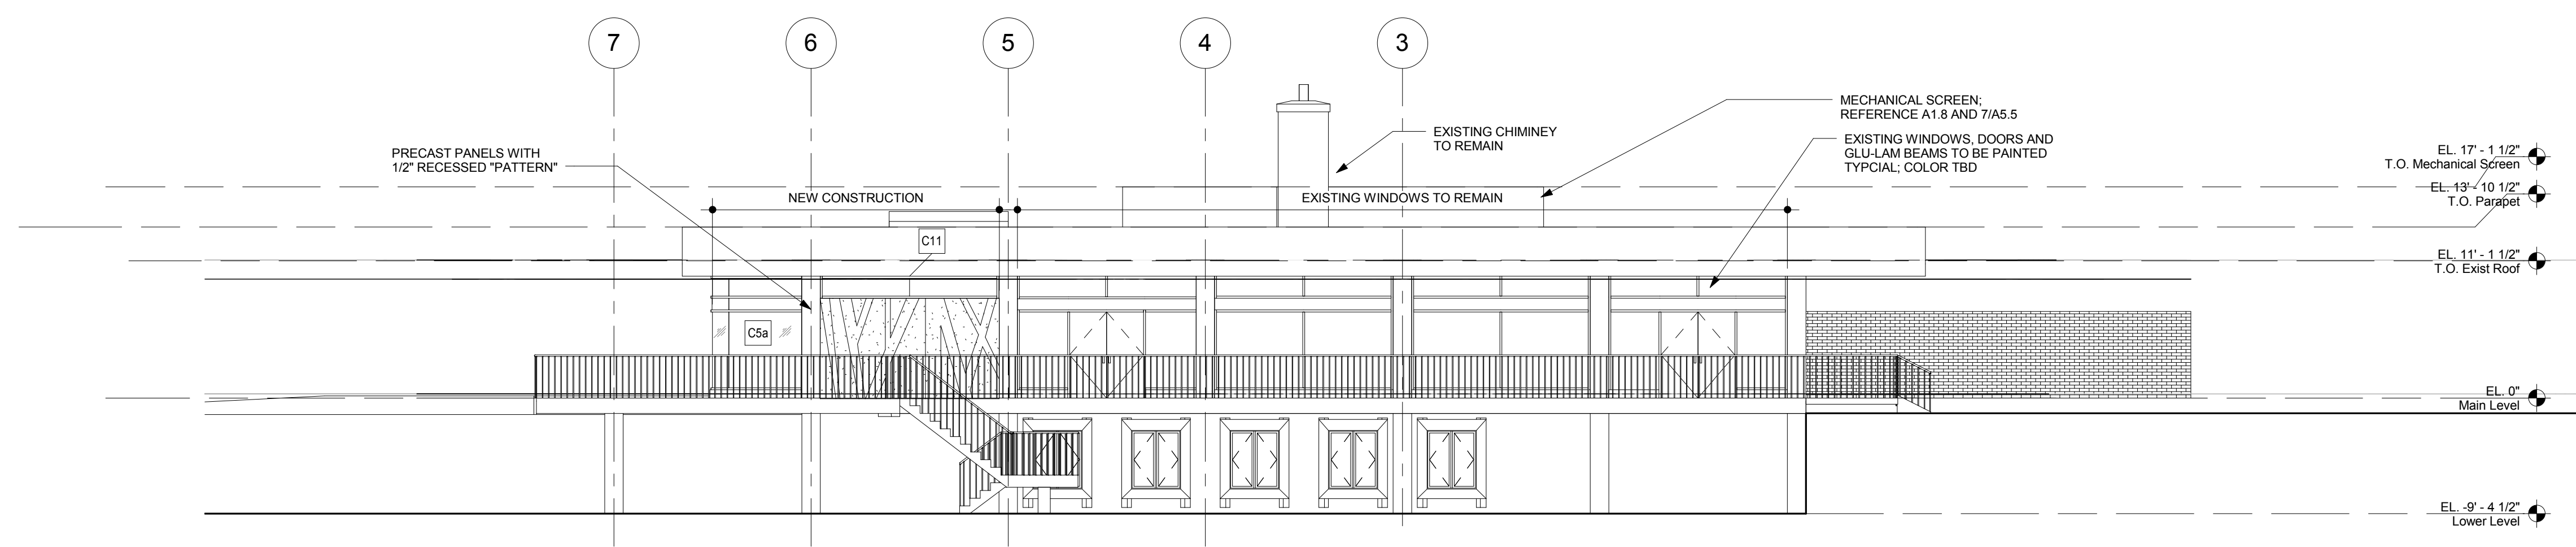

2 NORTH ELEVATION
 A2.0 1/8" = 1'-0"

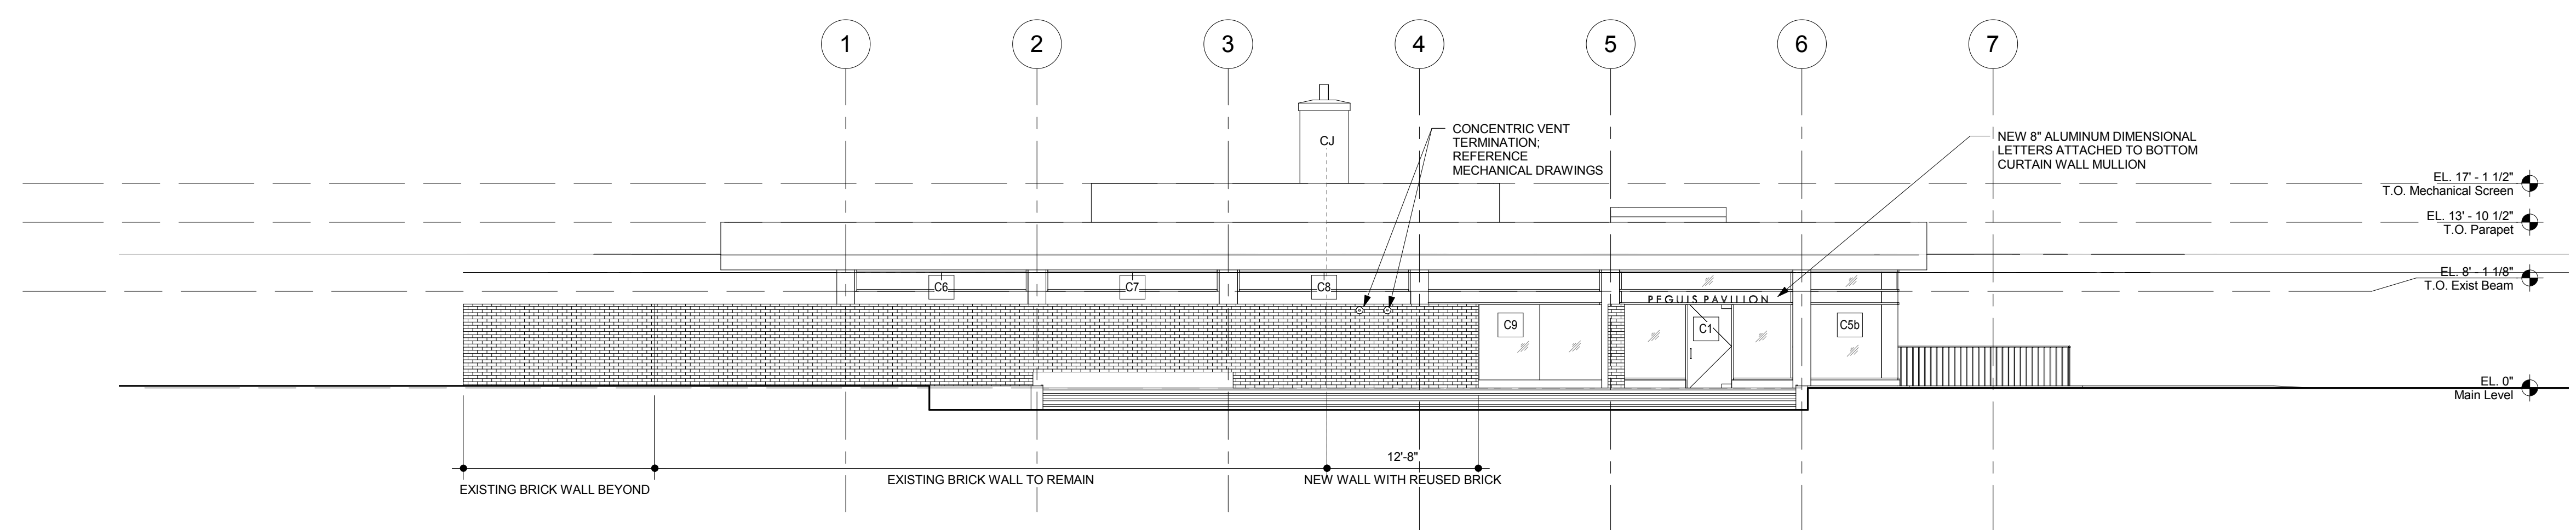

4 SOUTH ELEVATION
 A2.0 1/8" = 1'-0"

PRE-TENDER
 REVIEW SET

numberTEN
 architectural group
 winnipeg MB regina SK victoria BC
 204 942.0981 306 721.1501 250 360.2106
 architecture • interior design • graphic design

Peguis Pavillon Upgrades and
 Entry Addition
 Kildonan Park
 Winnipeg, Manitoba, Canada

Building Elevations

sheet title

consultant

scale: 1/8" = 1'-0"
 date: NOV 21 2011
 author: Author
 checker: Checker

project no. 2011026 sheet no. A2.0