


**1** KITCHEN HVAC PLAN – DEMOLITION  
 SCALE: 1:50mm

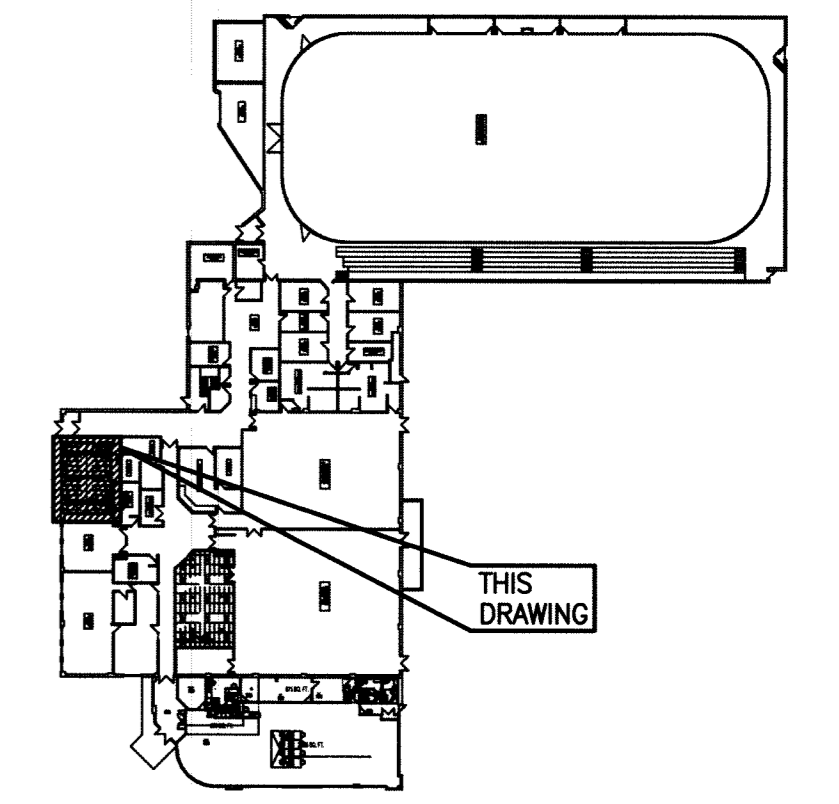

**KEYPLAN**

**GENERAL NOTES:**

1. PERFORM WORK IN ACCORDANCE WITH ALL APPLICABLE CODES AND REGULATIONS.
2. EQUIPMENT LOCATIONS AND DUCTWORK ROUTING INDICATED ON DRAWINGS ARE APPROXIMATE ONLY, CONFIRM IN FIELD.
3. FILL IN ALL WALL/CEILING OPENINGS AFTER REMOVAL OF DUCTWORK OR EQUIPMENT AND FINISH TO MATCH EXISTING. RESTORE EXISTING FIRE SEPARATIONS TO ORIGINAL RATING AFTER REMOVING FIRE DAMPERS.
4. ALL REMOVED EQUIPMENT, DUCTWORK, ETC. SHALL BE DISPOSED OF OFF SITE.
5. SEAL ALL WALL PENETRATIONS AND DUCTWORK WATER/AIR TIGHT.

**KEYNOTES:**

- 1** REMOVE EXISTING SUPPLY AIR GRILLES AND PORTIONS OF DUCTWORK AND DISPOSE OF OFF SITE AS SHOWN ON THIS DRAWING (8 TYP.).
- 2** REMOVE EXISTING RETURN AIR GRILLES AND DISPOSE OF OFF SITE (2 TYP.). EXISTING RETURN DUCTS TO BE MODIFIED TO SUIT NEW LAYOUT SHOWN ON DRAWING M04.

**LEGEND:**

- EXISTING DUCTWORK TO BE REMOVED
- EXISTING DUCTWORK TO REMAIN
- Ⓜ** THERMOSTAT
- Ⓟ** BALANCE DAMPER

FileName: F:\Projects\2012\12-2326-001\Doc.Control\ToBeIssued\DWG\12-2326-001\_M03-Rev.1.dwg - Tab: M03 Plotted By: DDeroche 12/05/10 [Thu, 10:26am]



B.M.			
ELEV.			
1	RE-ISSUED FOR TENDER	12/05/10	PSS
0	ISSUED FOR TENDER	12/04/23	PSS
NO.	REVISIONS	DATE	BY

<b>KGS GROUP</b> CONSULTING ENGINEERS	
DESIGNED BY: TJC	CHECKED BY: <i>[Signature]</i>
DRAWN BY: TJC	APPROVED BY: <i>[Signature]</i>
HOR. SCALE: AS SHOWN	RELEASED FOR CONSTRUCTION: _____
VERTICAL: _____	DATE: _____

ENGINEER'S SEAL

CONSULTANT DRAWING NO.  
**M03**

**THE CITY OF WINNIPEG**  
PLANNING, PROPERTY AND DEVELOPMENT DEPARTMENT

PROJECT TITLE  
**KITCHEN UPGRADES AND RENOVATIONS FOR FORT ROUGE LEISURE CENTRE – 625 OSBORNE STREET**

SHEET OF  
**001 001**

COMPUTER FILE NAME  
**12-2326-001\_M03**

CITY DRAWING NUMBER

**HVAC DEMOLITION**