


PAINT BOOTH #4 PLAN
1/8" = 1'-0"

• SITE CONFIRM ALL EXISTING DIMENSIONS.

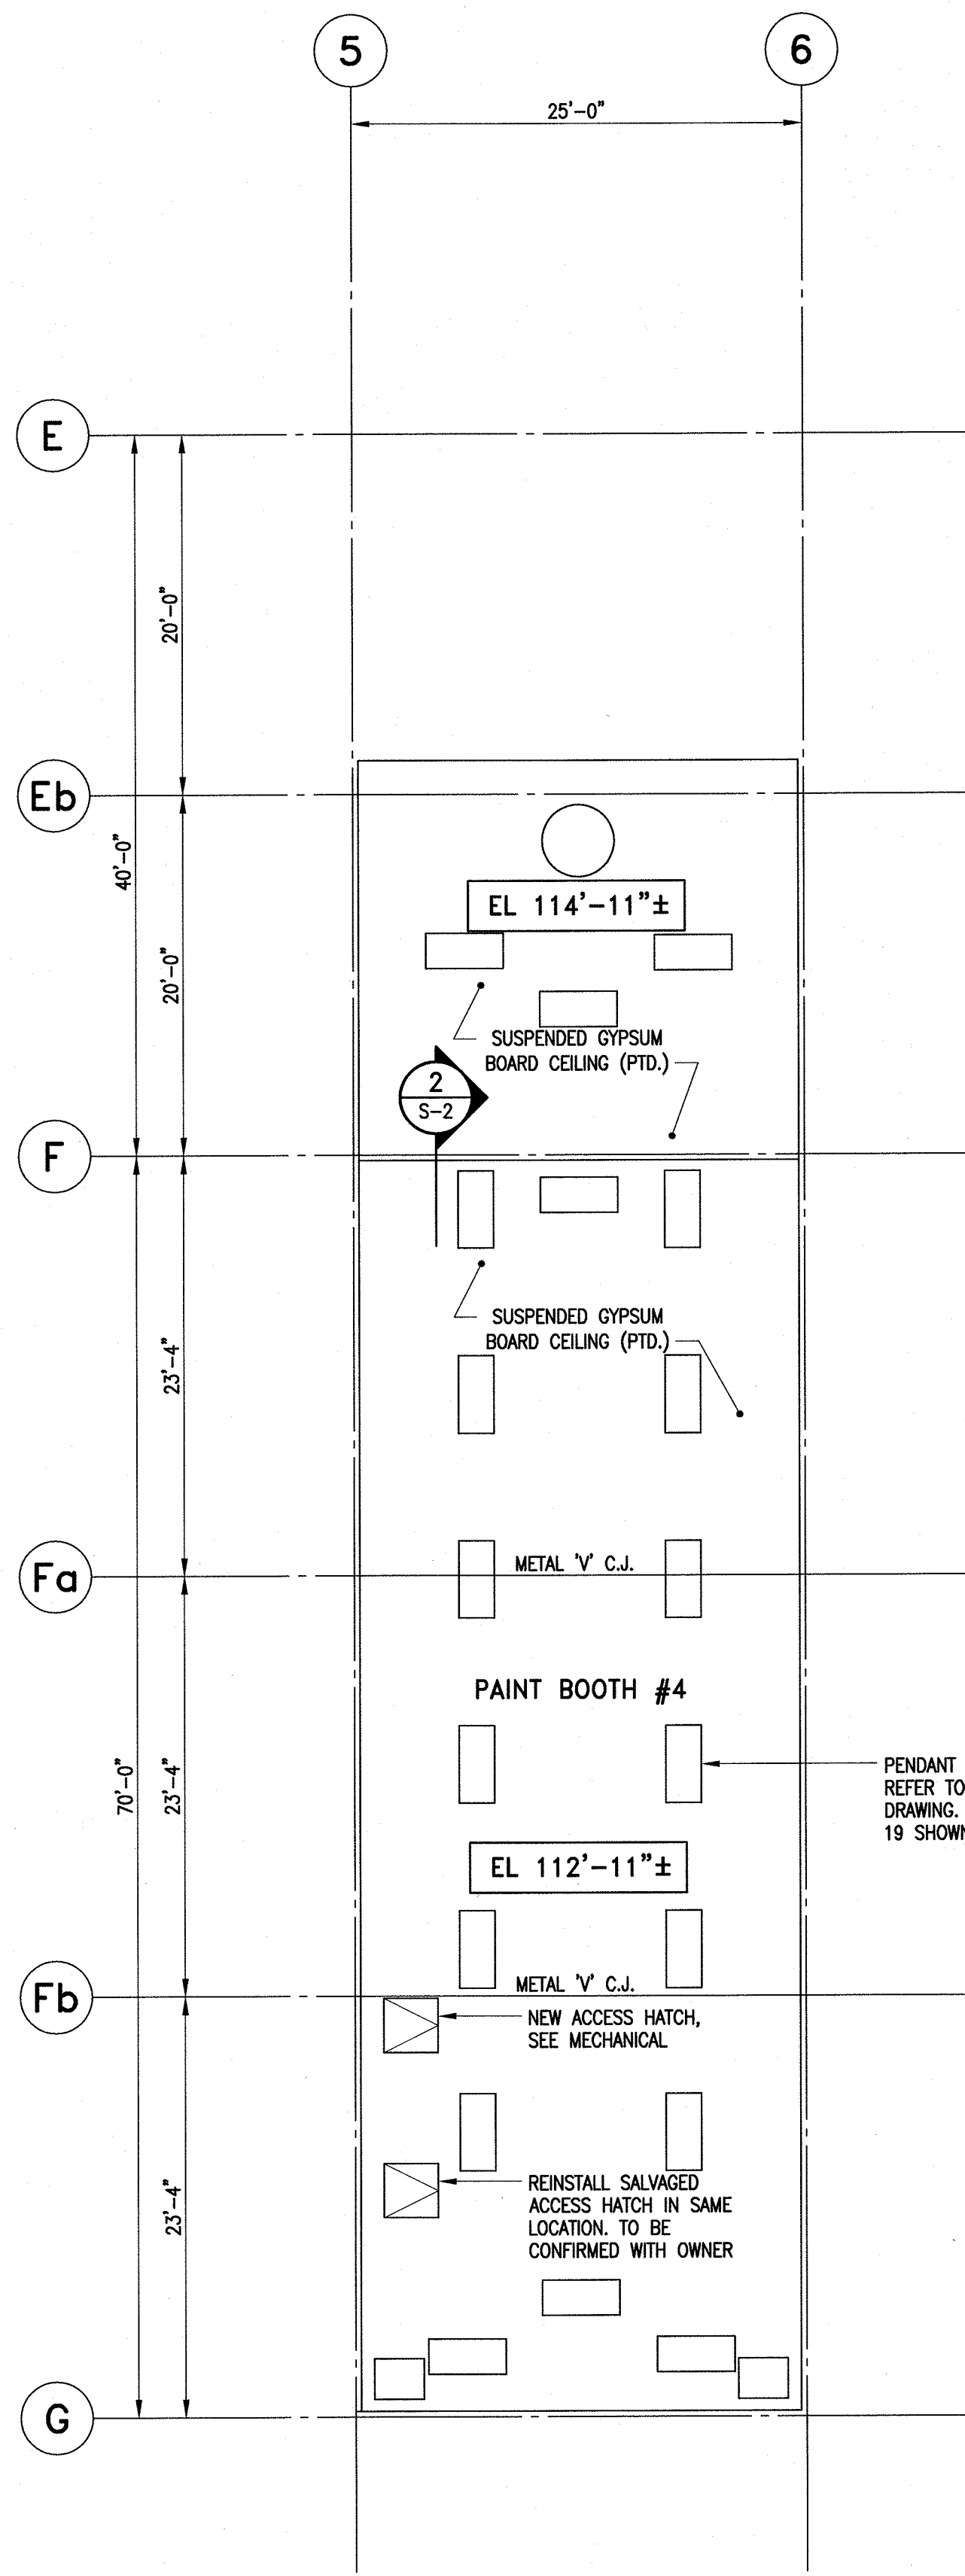

PAINT BOOTH #4 REFLECTED CEILING PLAN
1/8" = 1'-0"

NOTE:
ALL EXISTING CEILING FRAMING/HANGERS TO BE REMOVED AND DISPOSED OF.

LEGEND:

- EXISTING CONCRETE BLOCK WALL
- NEW FIRE STOP IN CONTINUOUS GAP AT TOP OF WALL
- EXISTING DOOR AND FRAME

NOTES:


1. EXISTING SUSPENDED GYPSUM BOARD CEILING REMOVED UNDER SEPARATE CONTRACT AND EXISTING CEILING SUPPORTED EQUIPMENT AND SERVICES TEMPORARILY SUPPORTED.
2. REMOVE ALL REMAINING METAL CEILING SUSPENSION SYSTEM AND COMPONENTS.
3. FIRESTOP EXISTING & NEW PENETRATIONS THROUGH WALLS. 'F' RATING = 1.5

FINISH SCHEDULE:



- FLOOR - EXISTING CONCRETE, TO REMAIN AS IS
- WALLS - EXISTING CONCRETE BLOCK, REPAIR
- CEILING/BULKHEAD - NEW GYPSUM BOARD, PAINT
- DOORS & FRAMES - EXISTING METAL, REPAIR BOTH SIDES



SITE PLAN
N.T.S.

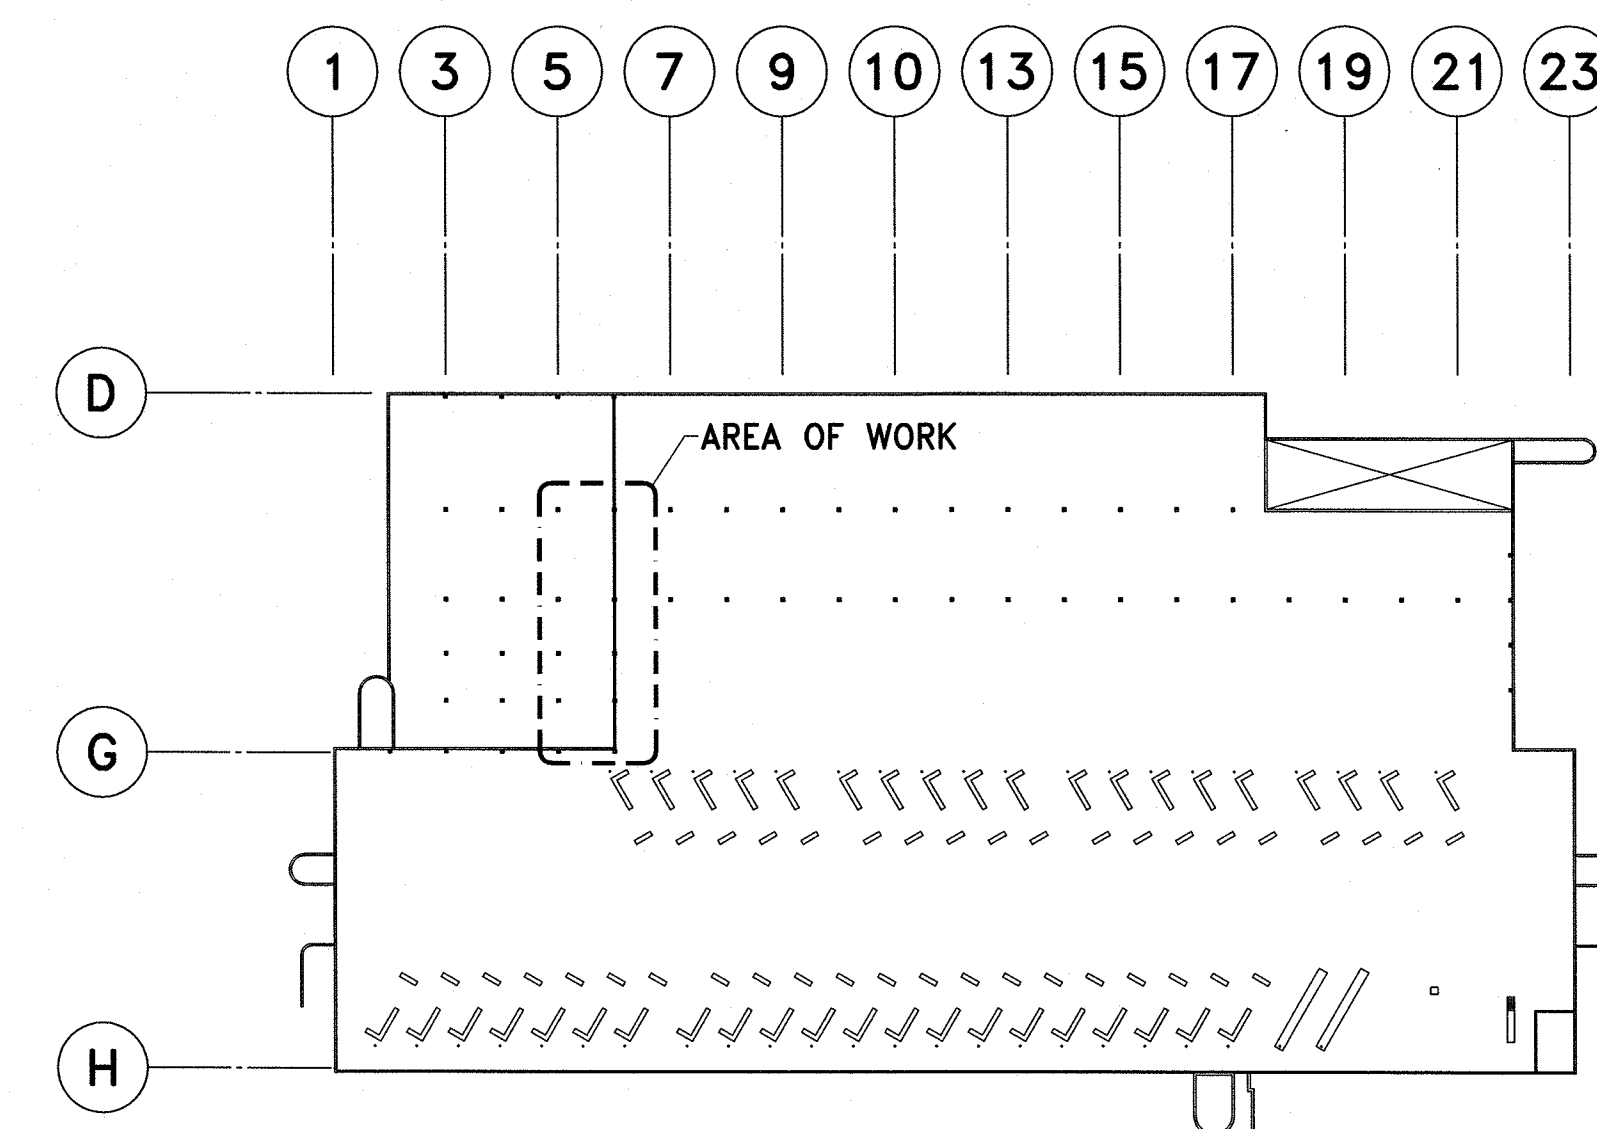

KEY PLAN
N.T.S.

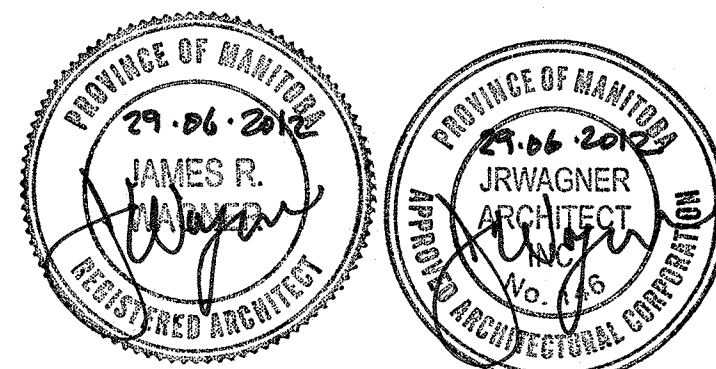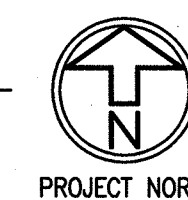

jrwr
jrwagner architect inc
259 Garfield St. S. Winnipeg MB R3C 2M1
204 899 5792 jrwarchitect@shaw.ca

No.	Date	Issue/Revision	By
1	29 JUNE 2012	ISSUED FOR TENDER	HJL
0	18 JUNE 2012	ISSUED FOR CLIENT REVIEW	HJL

300-275 Carlton Street
Winnipeg, Manitoba R3C 5R6
T 204-943-7501
F 204-943-7507

Crosier Kilgour & Partners Ltd.
CONSULTING STRUCTURAL ENGINEERS

The General Contractor shall check & verify all dimensions and report any errors or omissions to the designers.

Project WINNIPEG TRANSIT - PAINT BOOTH #4 RENOVATION 421 OSBORNE ST WINNIPEG, MANITOBA		Sheet No. S-1
Sheet Title PLAN, DETAILS & GENERAL NOTES		
Design HJL	Drawn JLP	Checked HJL
Scale AS NOTED	Date 29 JUNE 2012	File 2012-0046