

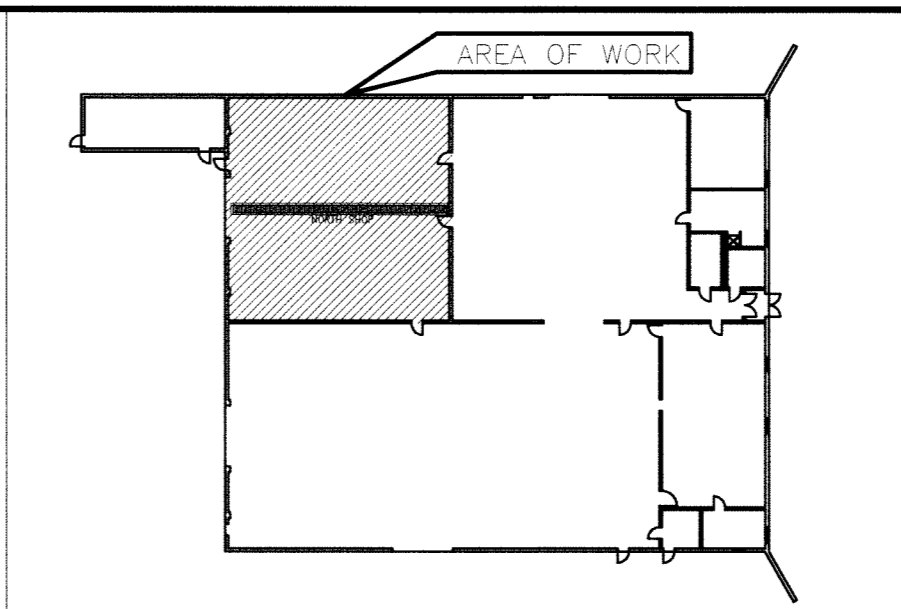
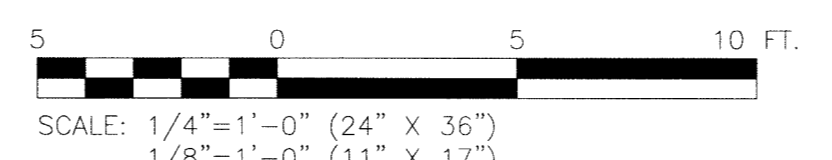



NORTH SHOP - PARTIAL ROOF PLAN
SCALE: 1/4"=1'-0" (24x36)

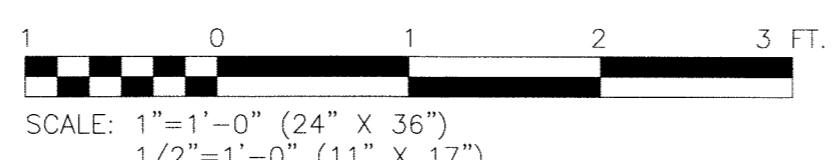

KEY PLAN
SCALE: N.T.S.

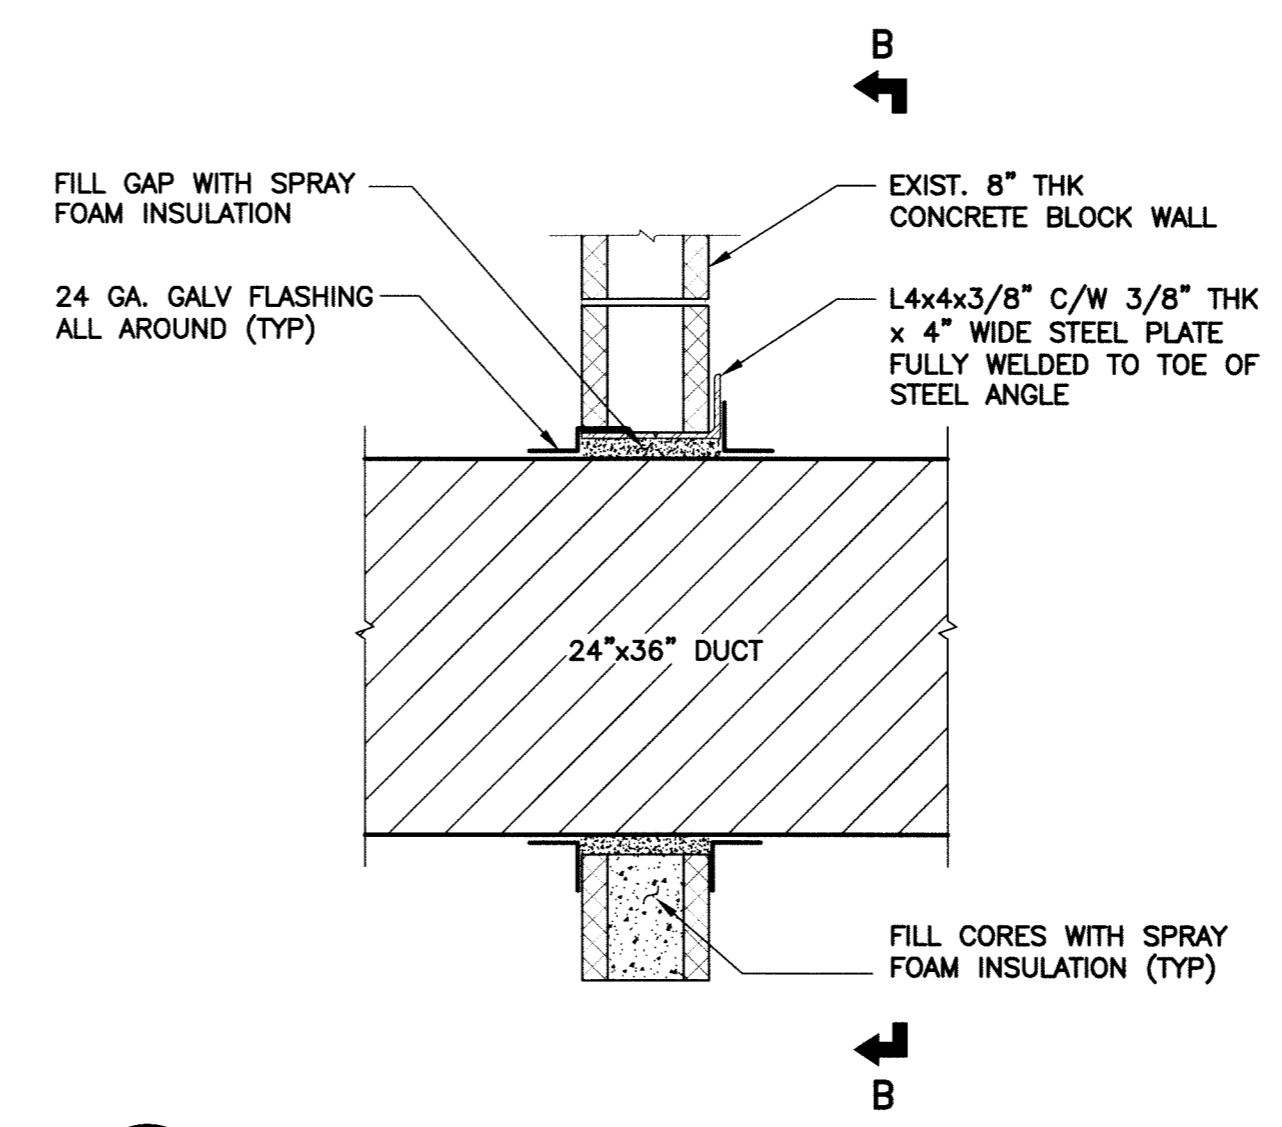

DUCT THROUGH MASONRY WALL
SCALE: 1"=1'-0" (24x36)

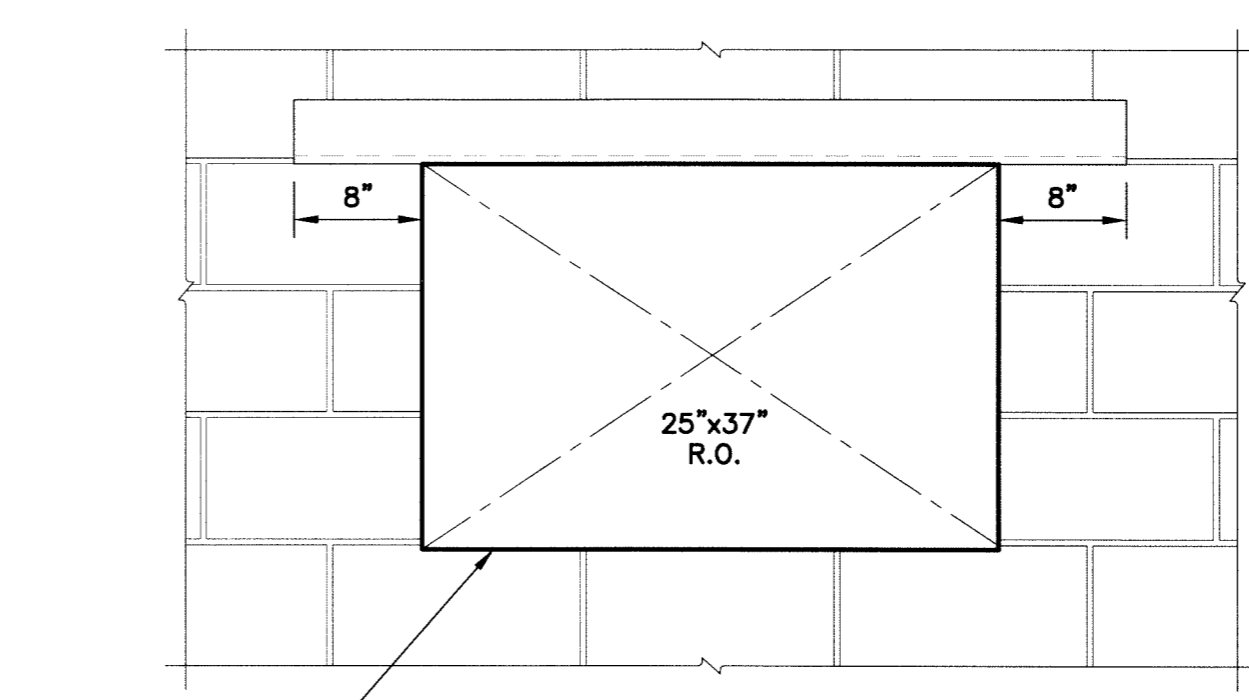

SECTION B-B
SCALE: 1"=1'-0" (24x36)

NOTES:
THESE DRAWINGS SHALL NOT BE SCALED.
THE CONTRACTOR SHALL VISIT THE SITE AND SATISFY HIMSELF ALL DIMENSIONS, DATUM, AND DETAILED INFORMATION SHOWN ARE CORRECT.
THE CONTRACTOR IS TO REVIEW AND COORDINATE ALL ARCHITECTURAL, MECHANICAL, ELECTRICAL AND STRUCTURAL DRAWINGS FOR ADDITIONAL OPENINGS THROUGH FLOORS, WALLS, AND CEILINGS FOR DUCT, PIPE & ELECTRICAL RISERS AND ALL OPENINGS NOT SHOWN ON DRAWINGS.
ALL OPENINGS THROUGH FIRE ASSEMBLIES ARE TO BE FIRE STOPPED AND SEALED WITH UL/C APPROVED FIRE STOPPING TO MAINTAIN THE INTEGRITY OF THE FIRE SEPARATION AND PROVIDE A SMOKE-TIGHT BARRIER.
ALL PRODUCTS AND MATERIALS TO BE USED AND INSTALLED SHALL CONFORM WITH MANUFACTURER'S SPECIFICATIONS & APPLICABLE CODES.
THE CONTRACTOR SHALL BE RESPONSIBLE TO PATCH AND MAKE GOOD ALL EXISTING CONSTRUCTION AFFECTED BY THE REMOVAL OF ALL ITEMS FORMING THE PART OF THE RENOVATION WORK.
WHERE NEW FLOORING AND BASE IS TO BE INSTALLED IN EXISTING AREAS (REFER TO FLOOR PLAN AND ROOM SCHEDULE) THE EXISTING FLOORING SURFACE AND BASE MUST BE REMOVED, UNLESS OTHERWISE NOTED. ALL FLOOR SURFACES SHALL BE PREPARED IN ACCORDANCE TO MANUFACTURER'S RECOMMENDATIONS FOR INSTALLATION OF NEW FLOOR.
WHERE PAINTING OF EXISTING WALLS IS INDICATED ON THE ROOM SCHEDULE, THESE WALLS MUST BE CLEANED OF ANY EXISTING WALL COVERING, PATCHED & PREPARED TO ACCEPT NEW MATERIAL, UNLESS OTHERWISE NOTED.

DRAWING LIST	
SHEET No:	SHEET TITLE
S01	NORTH SHOP - STEEL STAND, BOLLARD PLAN & DETAIL
S02	NORTH SHOP - ROOF / WALL PENETRATION PLAN & DET.
S03	NORTH SHOP - PLATFORM PLAN & DETAIL

No.	REVISION/DESCRIPTION	BY	DATE
1	ISSUED FOR CONSTRUCTION	RG	2013/02/08
0	ISSUED FOR TENDER	RG	2012/07/17

SEAL

DRAWN: FBV
 CHECKED: PPG
 DESIGNED: PPG
 APPROVED: HRF
 DATE: 2012/04/16
 USER APPROVAL

THE CITY OF WINNIPEG
 PLANNING, PROPERTY AND DEVELOPMENT DEPARTMENT
 MUNICIPAL ACCOMMODATIONS DIVISION
 3-65 GARRY STREET, R3C 4K4

PROJECT
 NORTH SHOP 2170 MAIN STREET
 HVAC UPGRADE

SHEET TITLE
 STRUCTURAL
 ROOF & WALL PENETRATION PLAN & DETAIL

SCALE	PROJECT No:	SHEET No:
AS SHOWN	12-0107-003	S02

