


FLOOR PLAN

SCALE: 1/16" = 1'-0"

CONSTRUCTION NOTES:

1. PROVIDE NEW SMOKE DETECTORS IN GENERATOR ROOM AS INDICATED. CONNECT TO EXISTING FIRE ALARM CONTROLLER IN ACCORDANCE WITH ULC STANDARD S524 AND VERIFY DEVICES IN ACCORDANCE WITH ULC STANDARD S537. PROVIDE REPORT AND CERTIFICATE OF VERIFICATION TO CONTRACT ADMINISTRATOR UPON COMPLETION OF WORK.
2. PROVIDE FULL SERVICE INSPECTION AND REPORT OF DIRECT FIRED HEAT EXCHANGER IN EXISTING MAKE-UP AIR UNIT. ASSESS CONDITION OF BURNERS, GAS TRAIN, AND CONTROLS. PROVIDE REPORT COMPLETE WITH RECOMMENDATIONS INCLUDING BUDGET ESTIMATES OF VALUE OF WORK.
3. REPLACE SF-14 AND SF-15 (NATURAL GAS-FIRED MAKE-UP AIR UNIT FANS) EXISTING PNEUMATIC CONTROLS WITH ELECTRONIC CONTROLS. MAINTAIN EXISTING SEQUENCES OF OPERATION AS TAGGED ON THE EXISTING MAKE-UP AIR UNIT. VISIT THE SITE TO EVALUATE EXISTING CONDITIONS. INCLUDE ALL REQUIRED DEVICES, PROGRAMMING, CONTROL TRANSFORMERS, AND BOTH LOW AND HIGH VOLTAGE ELECTRICAL WIRING.

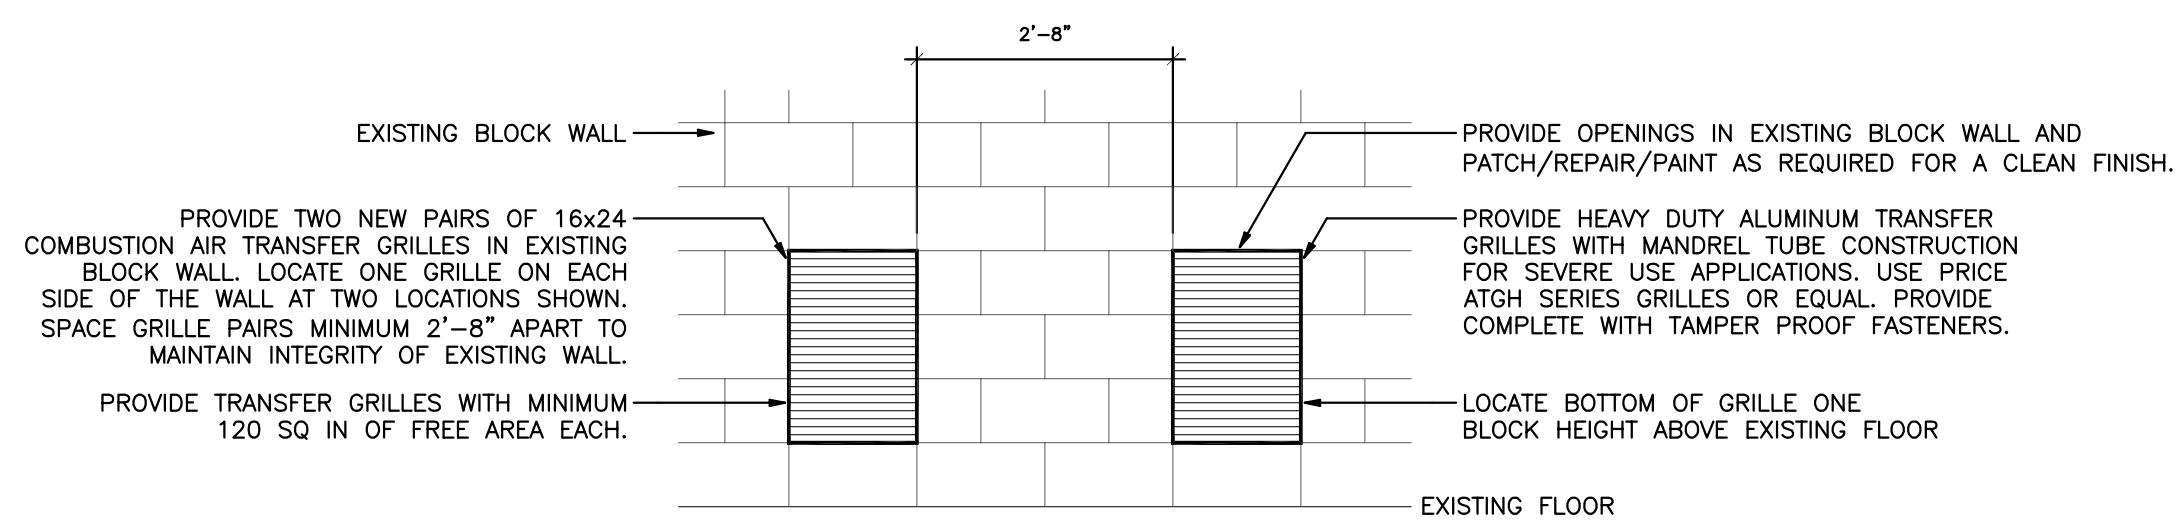

TRANSFER GRILLE ELEVATION

SCALE: 1/2" = 1'-0"

00	ISSUED FOR TENDER	12.09.07	MGG
NO.	REVISIONS	DATE	BY

Callidus Engineering
 A Division of 1640286 Ontario Inc.
 1385 North Routledge Park, Unit 9 - London, ON N6H 5N5
 P: 519-472-7640 F: 519-471-9239 E: info@callidus.co

NORTH

PROVINCE OF MANITOBA
 M. G. GUBESOFF
 32974
 REGISTERED PROFESSIONAL ENGINEER

KEYPLAN

REHABILITATION OF THE
 MILLENNIUM LIBRARY PARKADE
 251 DONALD ST
 WINNIPEG MANITOBA

LEVEL P-1 MECHANICAL
 & ELECTRICAL LAYOUT

DESIGN	DJR	PROJECT NO	CE-2325
DRAWN	DJR	DRAWING NO	ME-1
CHECKED	MGG		
APPROVED	MGG		
DATE	AUGUST 2012		
SCALE	1/4"=1'-0"		