



FILE NAME: 0268gm01-A2-R0
DATE: 2015.01.27
SHEET TITLE: PARTIAL MAIN FLOOR PLAN
PROJECT No: 266 GRAHAM AVENUE

NOTES:

GRAHAM AVENUE (TRANSIT CORRIDOR)

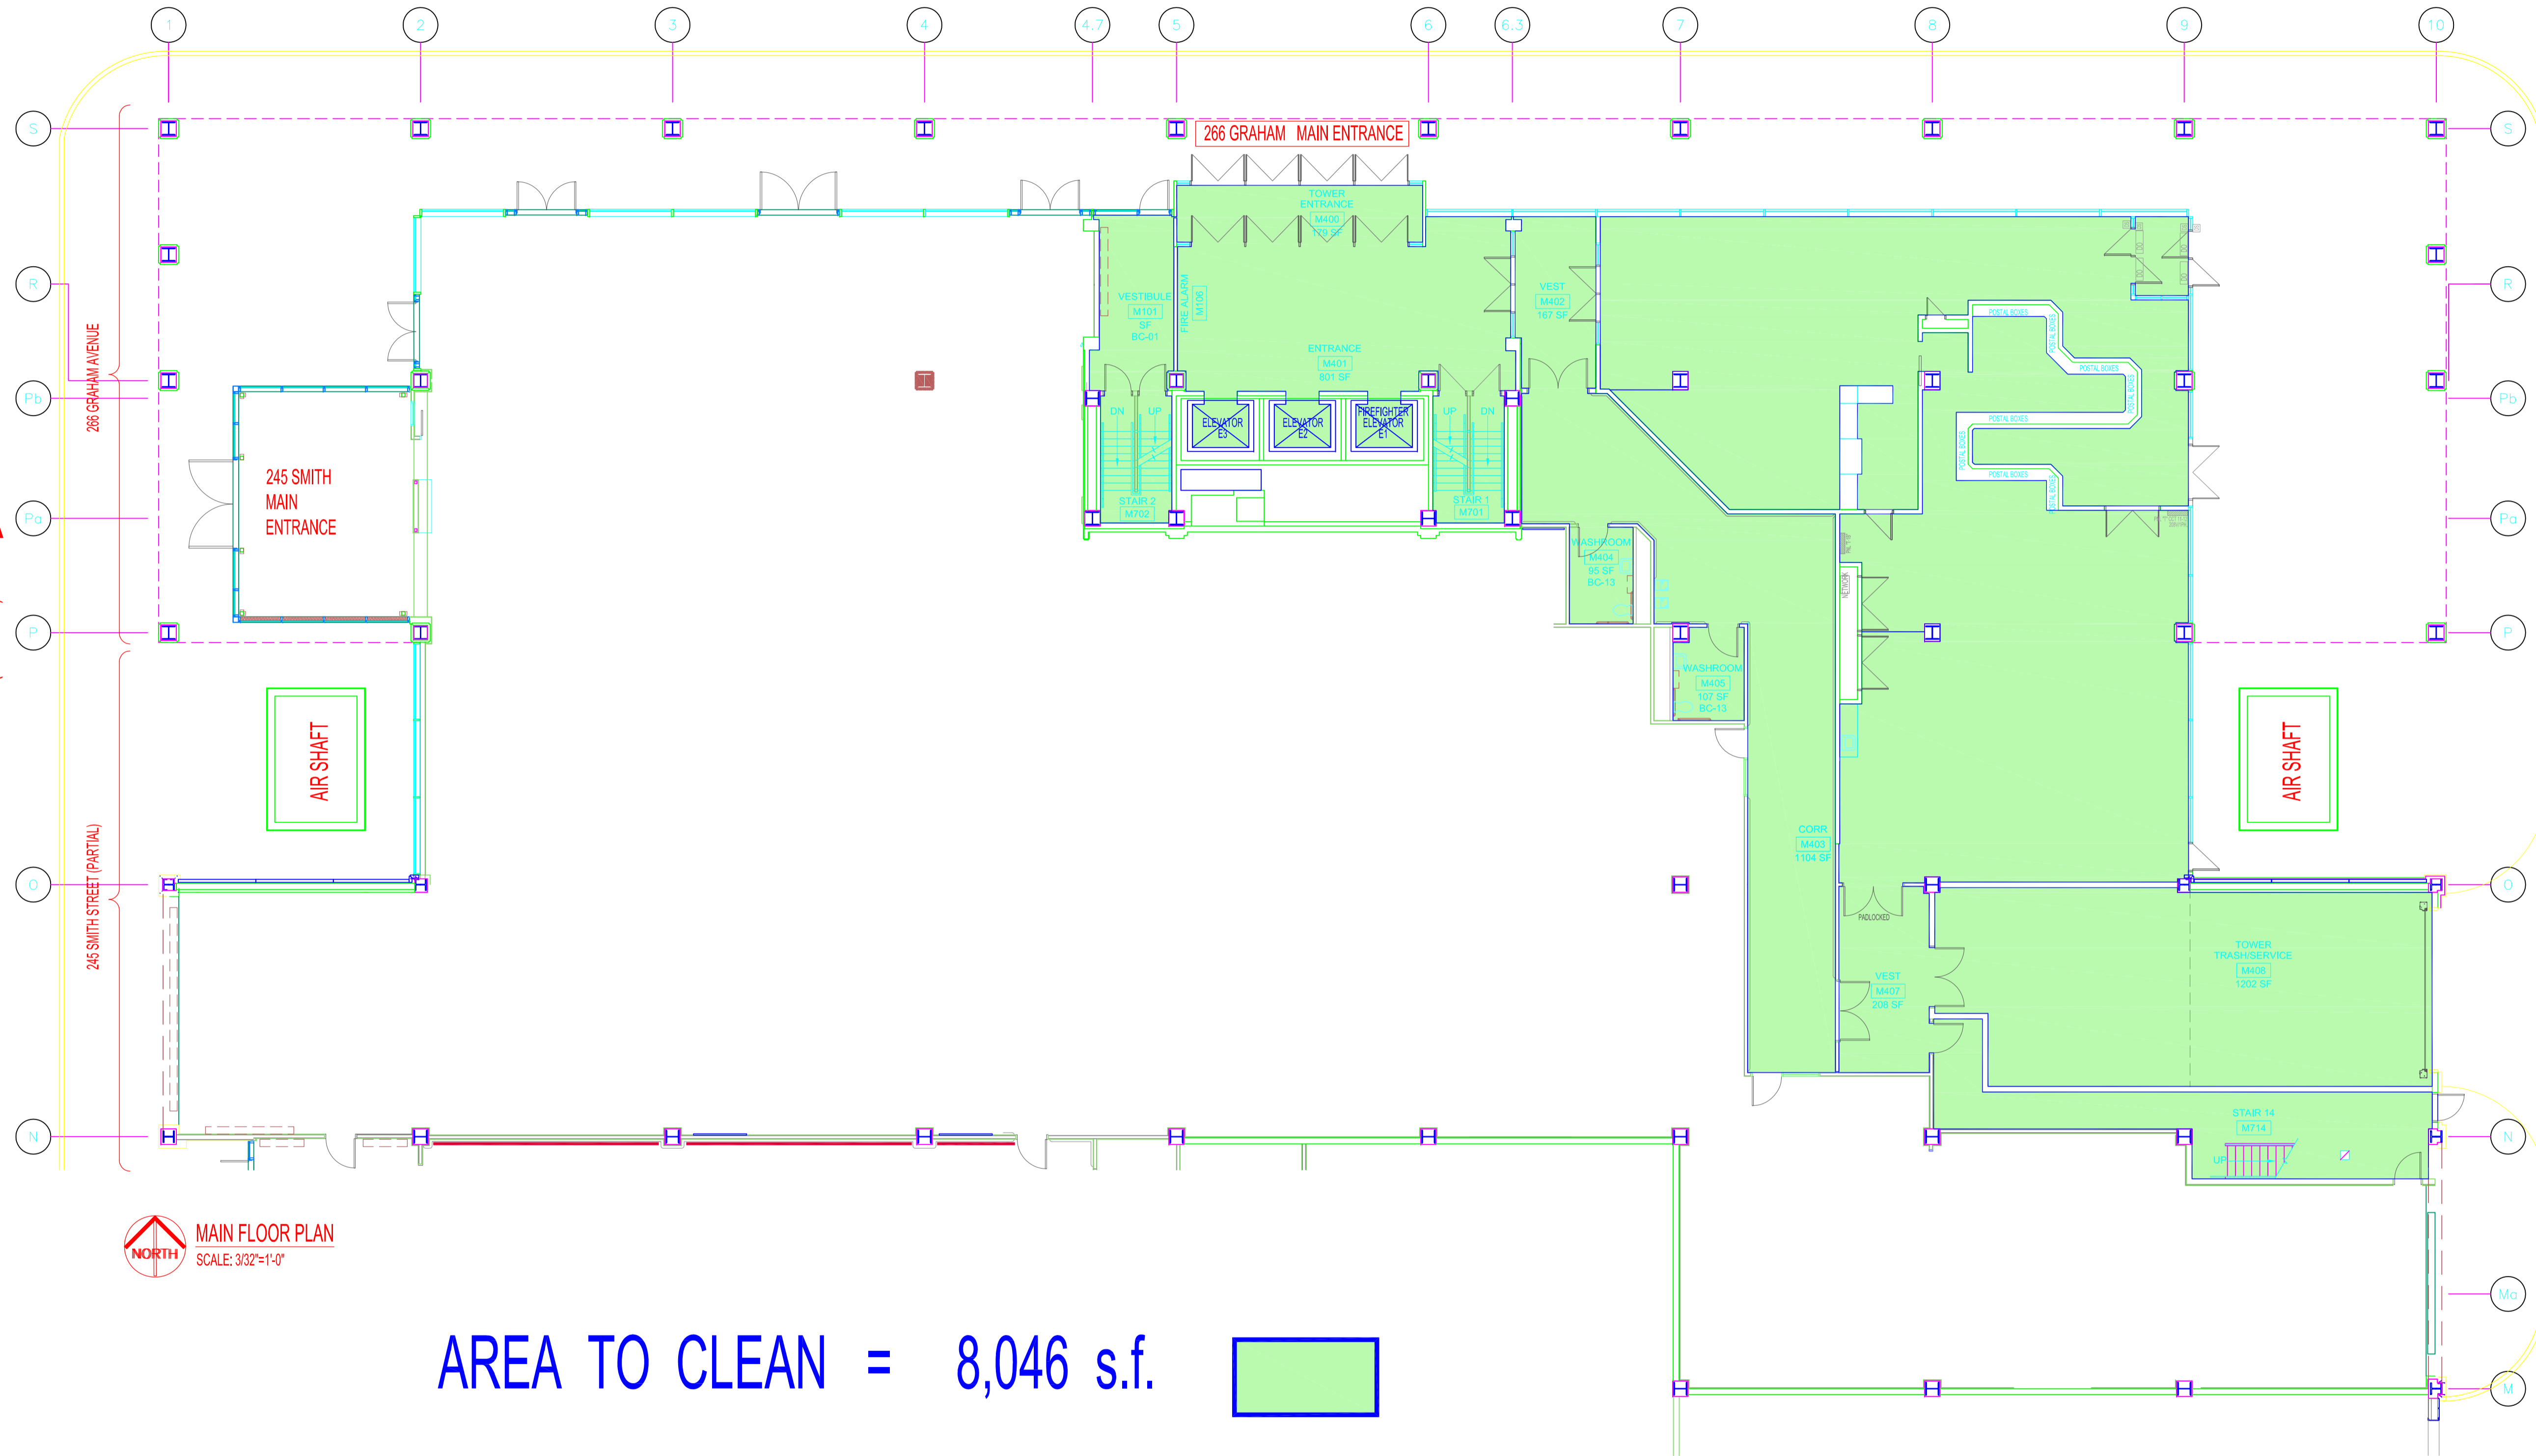

 NORTH
MAIN FLOOR PLAN
SCALE: 3/32"=1'-0"

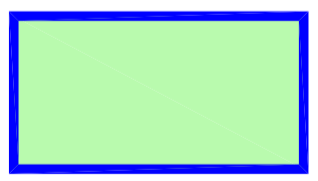AREA TO CLEAN = 8,046 s.f. 

No.	REVISION/DESCRIPTION	BY	DATE
SEAL			

DRAWN	DATE	CHECKED	DESIGNED	APPROVED
	2015.01.27			

 THE CITY OF WINNIPEG
PLANNING, PROPERTY AND
DEVELOPMENT DEPARTMENT
MUNICIPAL ACCOMMODATIONS DIVISION
3-65 GARRY STREET, R3C 4K4

PROJECT
TOWER AND
PARTIAL WINNIPEG POLICE SERVICES
HEADQUARTERS
266 GRAHAM AVENUE AND 245 SMITH STREET (PARTIAL)

SHEET TITLE
PARTIAL MAIN FLOOR PLAN
AREAS TO CLEAN

SCALE AS SHOWN PROJECT No: SHEET No: A2
DRAWING SHEET SIZE: A1 (841mm x 594mm) PLOT 1:1