



0286gm06-A7-R0
 FILE NAME:
 DATE: 2015.02.05
 SHEET TITLE: PARTIAL SIXTH FLOOR PLAN AREAS TO CLEAN
 PROJECT No:
 ADDRESS: 266 GRAHAM AVENUE

NOTES:

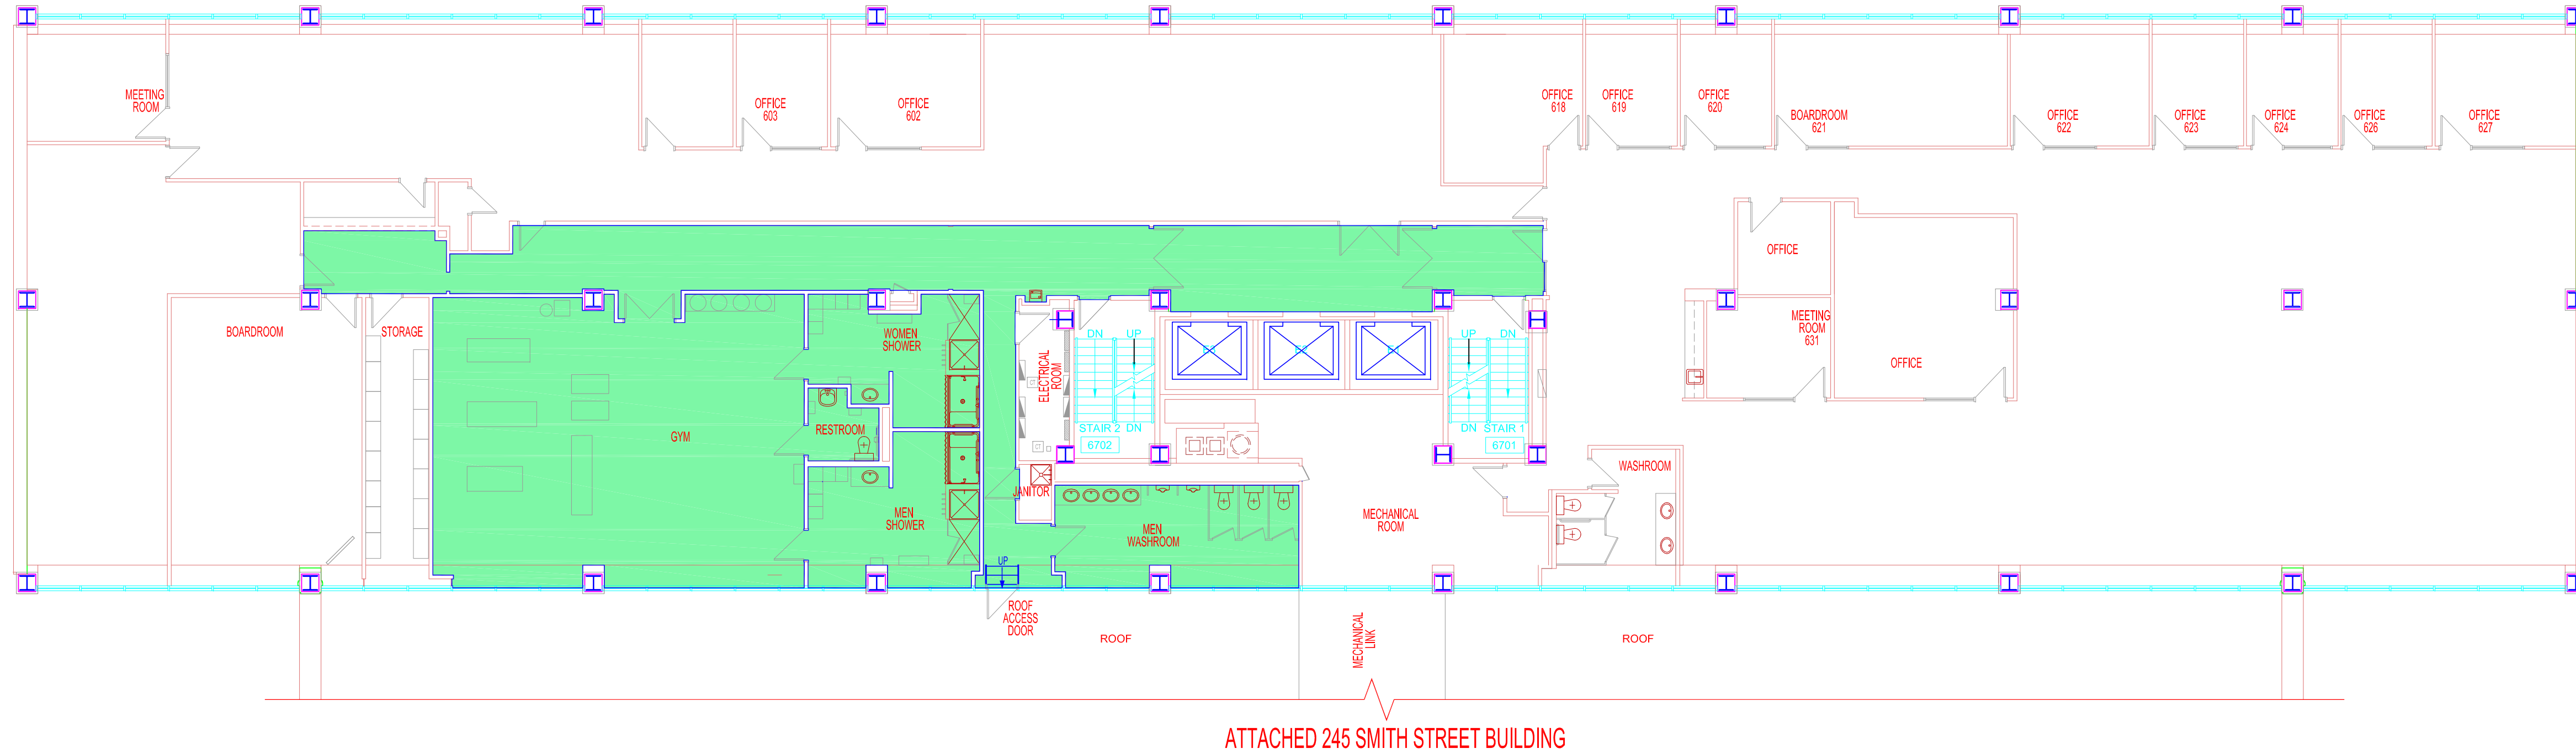

SIXTH FLOOR PLAN
 FIRE SPRINKLERS IN ELEVATOR LOBBY, WEST BOARDROOM & GYM ONLY
 SCALE: 3/32"=1'-0"

266 Graham Ave.
 Sixth Floor Office Tower
 Areas to Clean = 2,800 s.f.

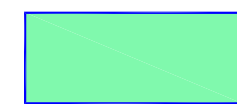

No.	REVISION/DESCRIPTION	BY	DATE
SEAL			

DRAWN	CHECKED	DESIGNED	APPROVED
JKRDT/ATO			
DATE	USER APPROVAL		
2015.02.05			

Winnipeg
 THE CITY OF WINNIPEG
 PLANNING, PROPERTY AND
 DEVELOPMENT DEPARTMENT
 MUNICIPAL ACCOMMODATIONS DIVISION
 3-65 GARRY STREET, R3C 4K4

PROJECT
TOWER

266 GRAHAM AVENUE
 SHEET TITLE

**PARTIAL SIXTH FLOOR PLAN
 CANADA POST
 AREAS TO CLEAN**

SCALE	PROJECT No:	SHEET No:
AS SHOWN		A7