


0288gm07-48-80 FILE NAME: DATE: 2015.02.05 SHEET TITLE: PARTIAL SEVENTH FLOOR PLAN AREAS TO CLEAN PROJECT No: ADDRESS: 266 GRAHAM AVENUE

NOTES:

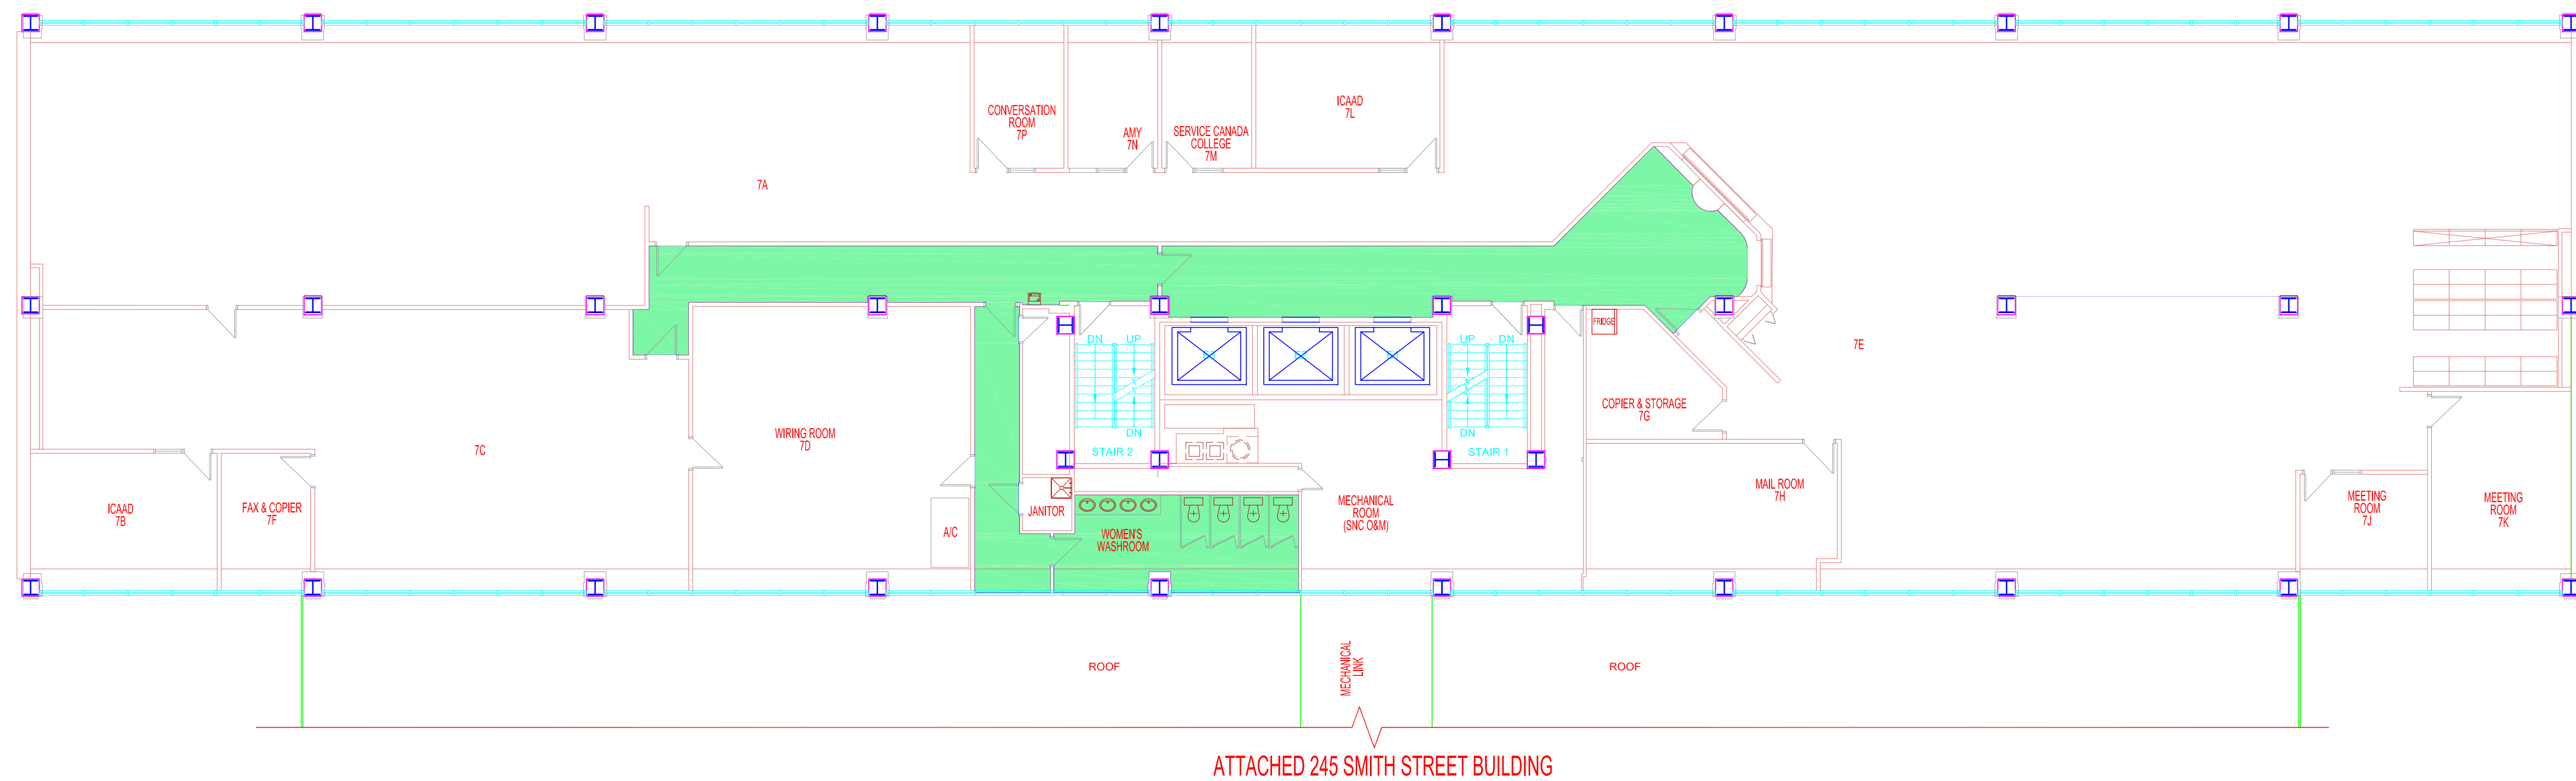

SEVENTH FLOOR PLAN - FIRE SPRINKLERS THROUGHOUT
SCALE: 3/32"=1'-0"

266 Graham Ave.
Seventh Floor Office Tower
Areas to Clean = 1,184 s.f.

No.	REVISION/DESCRIPTION	BY	DATE
SEAL			

SRD/DAT/TC	CHECKED	DESIGNED	APPROVED
DATE 2015.02.05	USER APPROVAL		

Winnipeg THE CITY OF WINNIPEG
PLANNING, PROPERTY AND
DEVELOPMENT DEPARTMENT
MUNICIPAL ACCOMMODATIONS DIVISION
3-65 GARRY STREET, R3C 4K4

PROJECT
TOWER

266 GRAHAM AVENUE
SHEET TITLE

PARTIAL SEVENTH FLOOR PLAN: AREAS TO CLEAN

SCALE	PROJECT No:	SHEET No:
AS SHOWN		A8

DRAWING SHEET SIZE: A1 (841mm x 594mm) PLOT 1:1