


ADDRESS: 251 DONALD STREET PROJECT No: DESCRIPTION: MAIN FLOOR PLAN DATE: 2007.02.16 FILE NAME: 0251DN01.dwg/A1


NOTES :

TOTAL AREA TO BE CLEANED = 44,285 SQ. FT. 

NB:  
SECTION OF READING TERRACE BETWEEN  
FIRST AND SECOND FLOOR S  
IS INCLUDED ON MAIN FLOOR TOTAL.

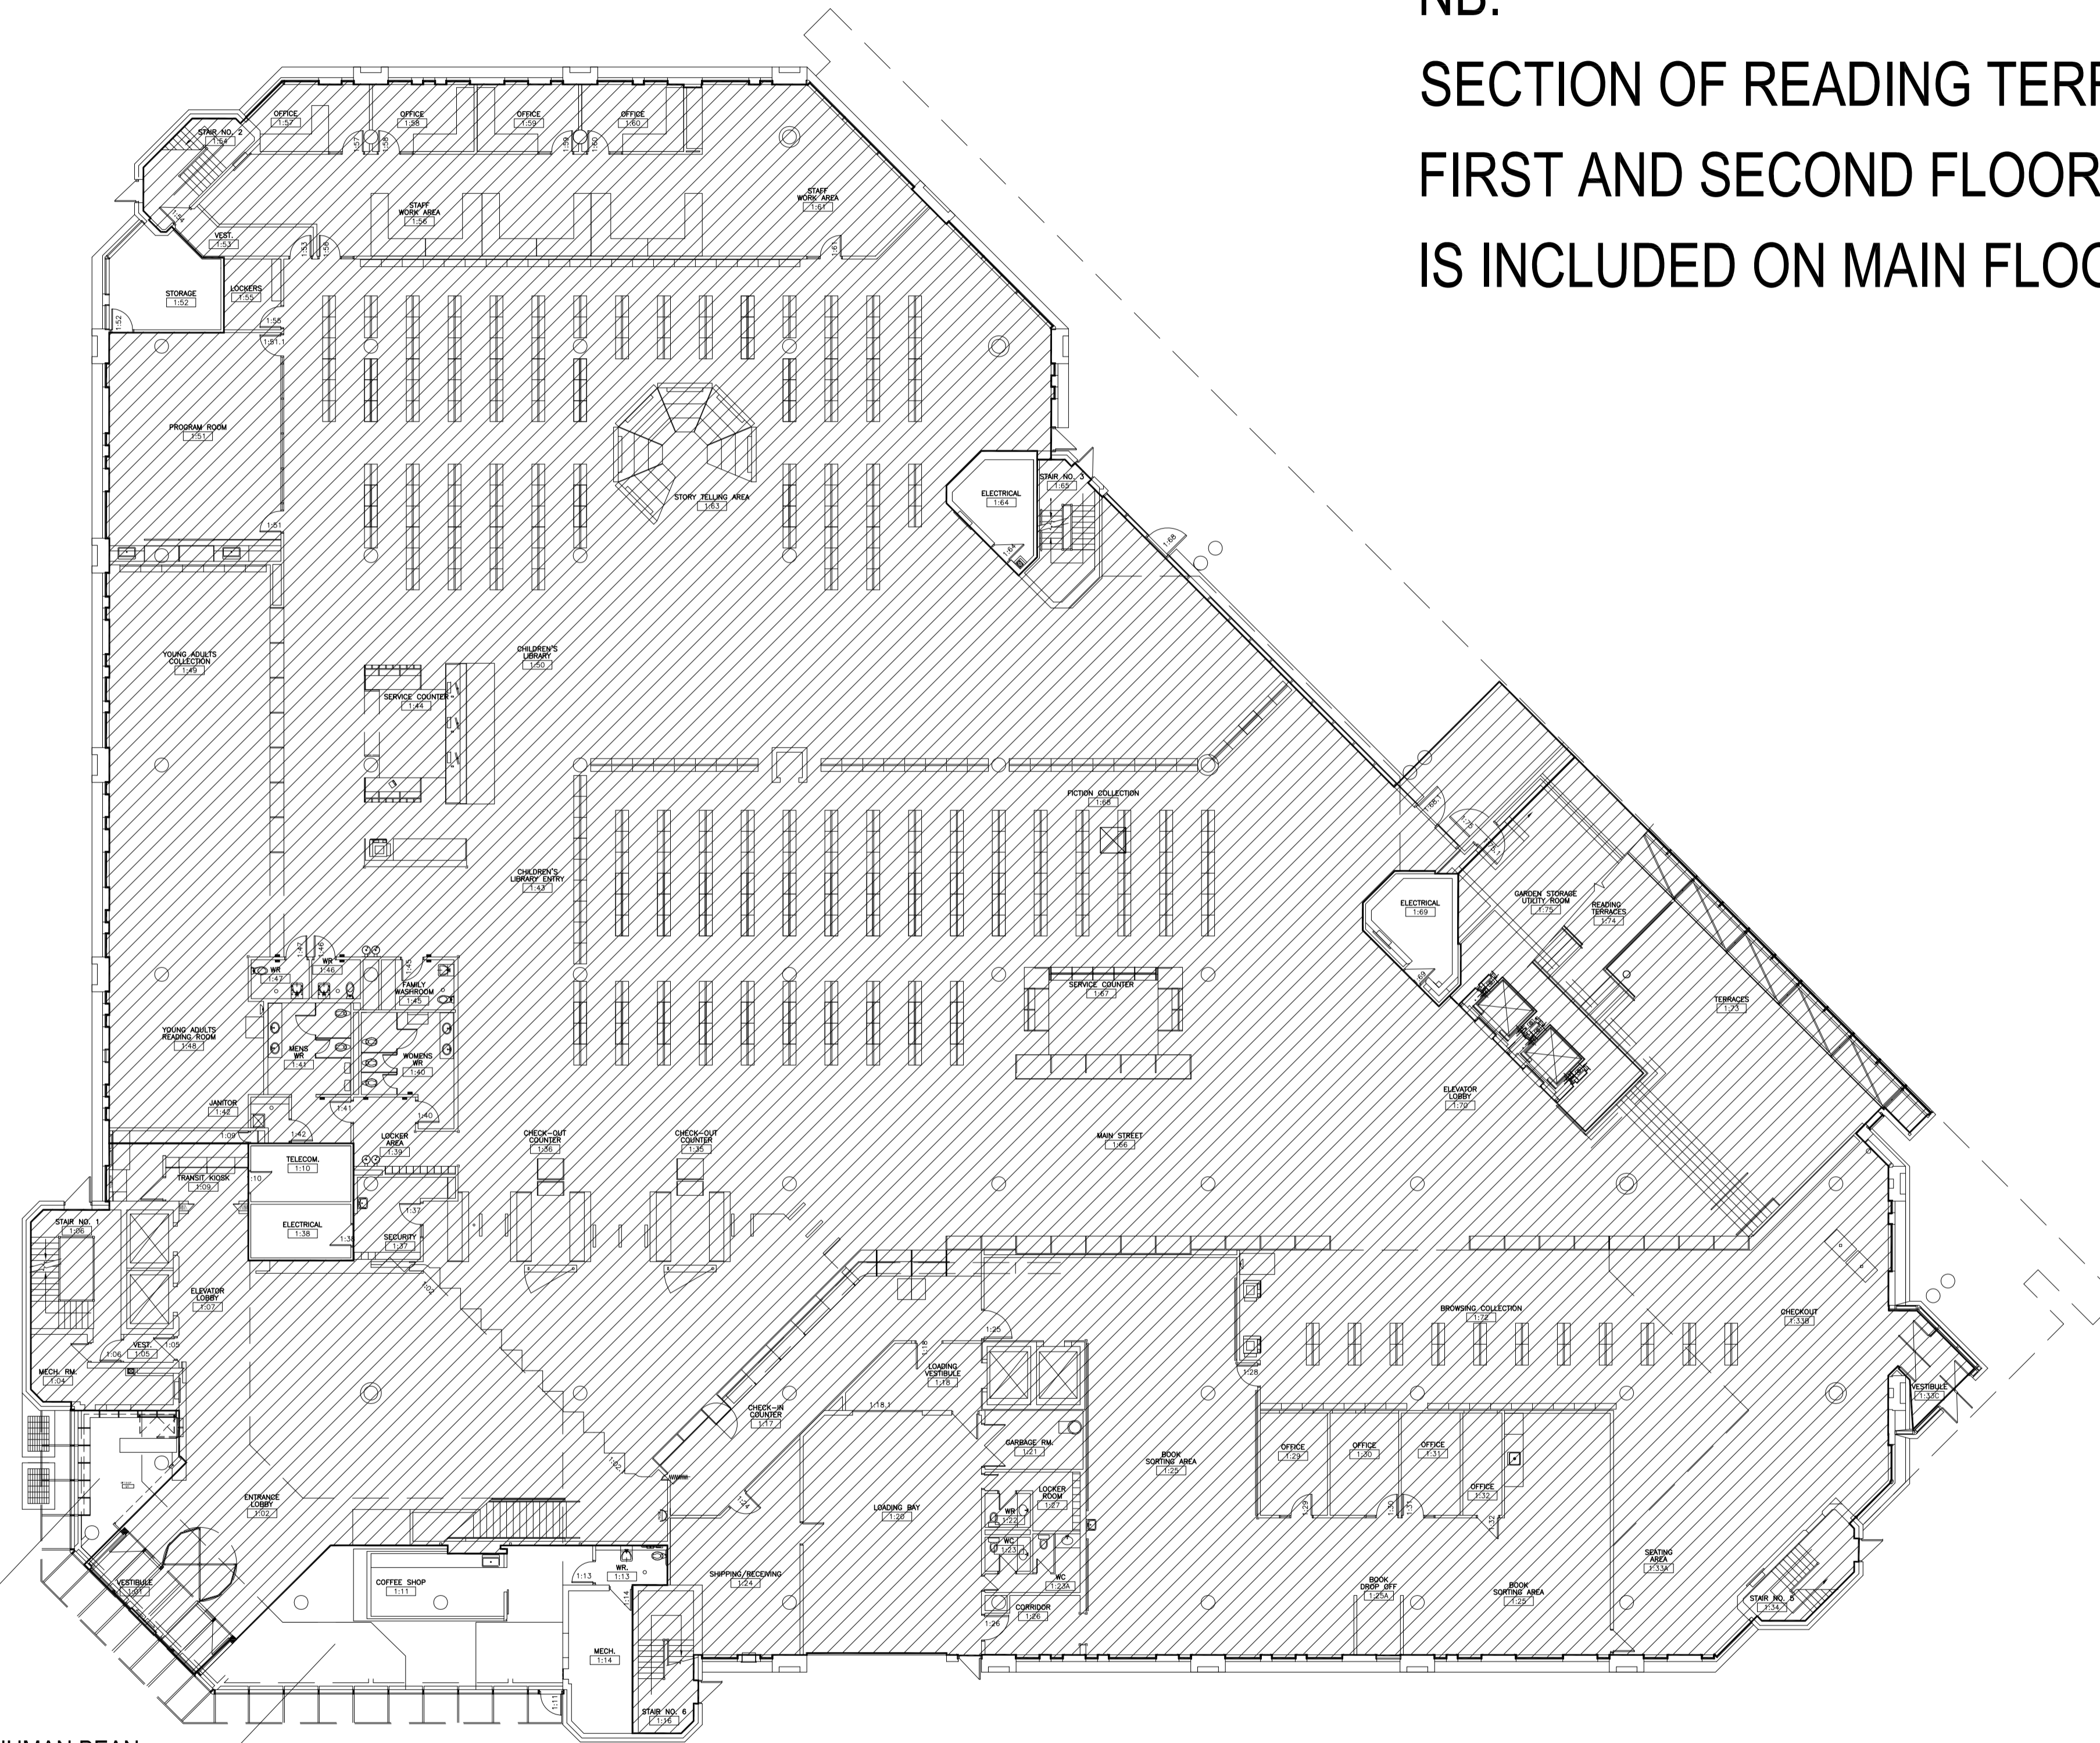

BEST OF FRIENDS  
GIFT SHOP  
HUMAN BEAN  
COFFEE & TEA

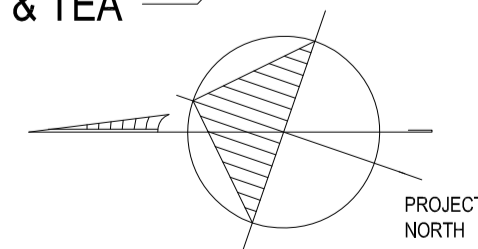


MAIN FLOOR PLAN  
NOT TO SCALE

CANOPY /VESTIBULE ENTRANCE, GIFT SHOP,  
TRANSIT KIOSK, UPDATED 2013.06.18 MMK

SOUTH CHECKOUT EXIT, UPDATED 2013.10.28 MMK

NO.	REVISION/DESCRIPTION	BY	DATE
SEALS			

DRAWN BY	DATE	CHECKED BY	APPROVED
DTA	2007.02.16	USER APPROVAL	

 CITY OF WINNIPEG  
PLANNING, PROPERTY &  
DEVELOPMENT DEPARTMENT  
CIVIC ACCOMMODATIONS DIVISION  
300 - 65 GARRY ST. R3C 4K4

PROJECT  
MILLENNIUM LIBRARY

251 DONALD STREET

SHEET TITLE  
MAIN FLOOR PLAN  
AREAS TO CLEAN

BID OPP # 142-2014

SCALE	PROJECT NO.	SHEET NO.
AS SHOWN		A1