


MAIN FLOOR PLAN  
SCALE 1/8"=1'-0"

ADD FILM TO WINDOW IN DOOR TO BLOCK OUT VIEW INTO ROOM AS SPEC'D


CLEAN UP LOOSE & DAMAGED CEILING TILES IN LIBRARY SPACE WITH EXTRA TILES FROM CLOSED STORAGE OR ELSEWHERE. REVIEW ON SITE WITH DESIGNER

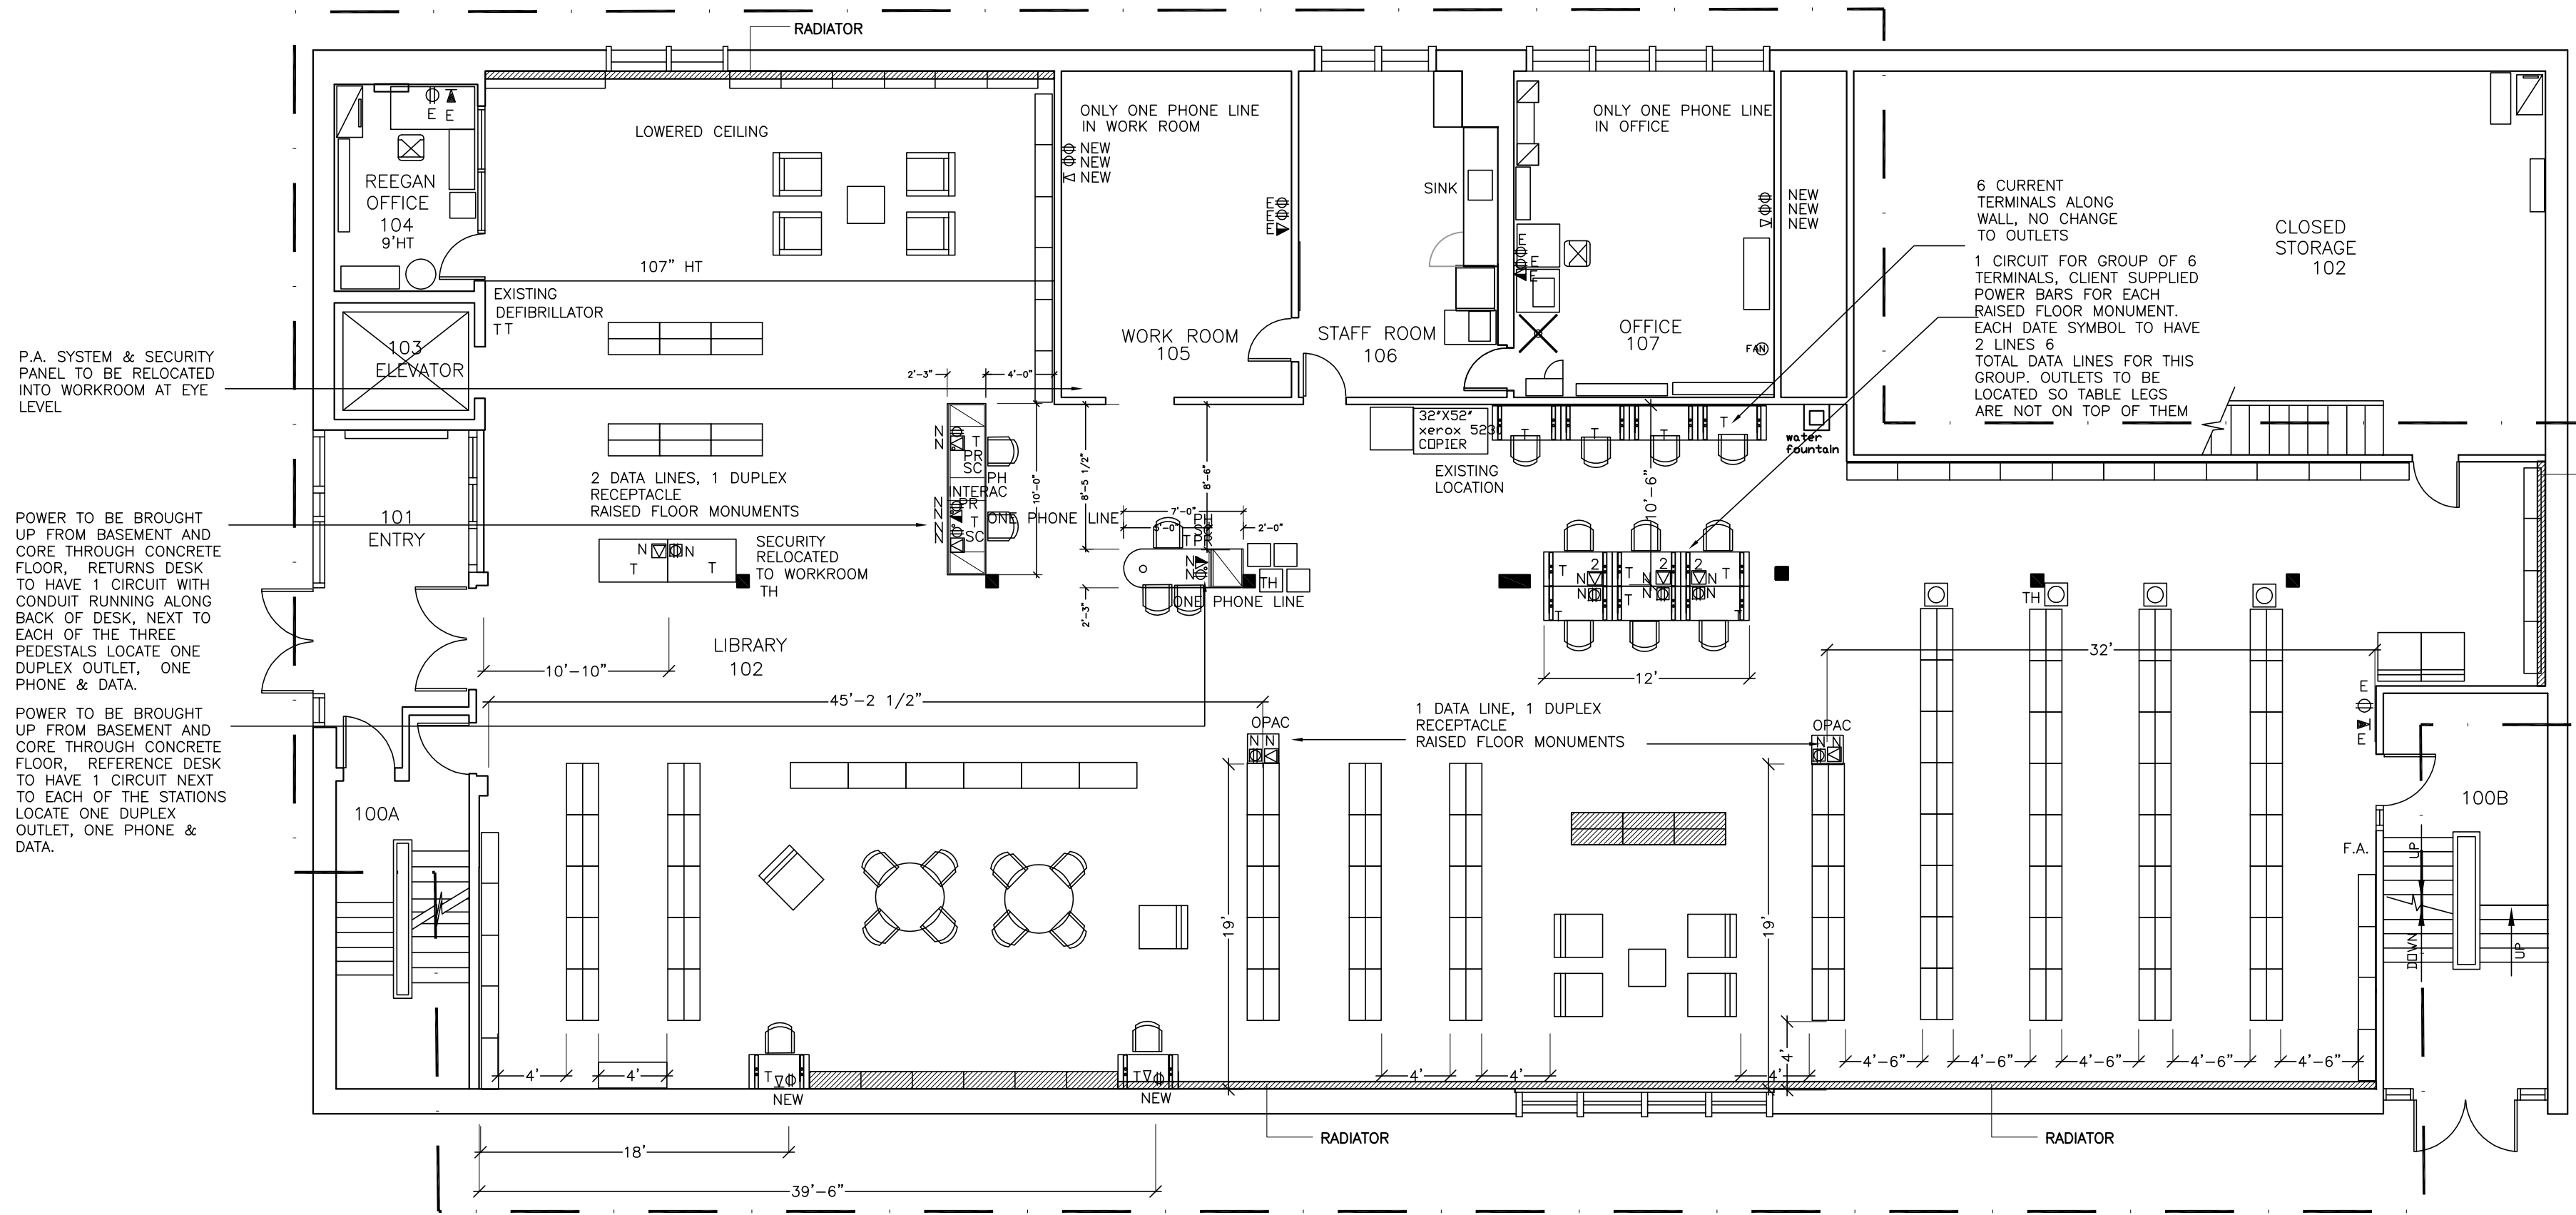

POWER & DATA LAYOUT/MAIN FLOOR  
SCALE 1/8"=1'-0"

POWER & SYSTEMS LEGEND

- ⊕ WALL MOUNTED DUPLEX OUTLET
- s.c. SEPARATE CIRCUIT
- 16⊕ WALL MOUNTED ISOLATED GROUND OUTLET
- ⊕ FLOOR MOUNTED PEDESTAL OUTLET MOUNTED TO FINISHED FLOOR
- ☐ PHONE LINE
- ☐ WALL MOUNTED DATA & PHONE LINE
- ☐ WALL MOUNTED DATA ONLY
- ☐ FLOOR MOUNTED PEDESTAL DATA MATCH EXISTING TYPE OF CAT 6 WIRERS FLUSH MOUNTED TO FINISHED FLOOR
- ☐ FLOOR MOUNTED PEDESTAL DATA & PHONE LINE DATA & PHONES TO BE INTERCHANGEABLE MATCH EXISTING TYPE OF CAT 6 WIRERS FLUSH MOUNTED TO FINISHED FLOOR
- E EXISTING
- N NEW
- ⚡ LIGHT SWITCH
- ⊕ THERMOSTAT
- T TERMINAL
- Ⓜ PRINTER C/W COMPUTER OUTLET
- Ⓜ FAX MACHINE
- Ⓜ PHOTO COPIER WITH DATA LINE
- SC SCANNER

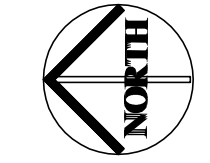

1	JAN 13, 2014	TENDER SET	M.G.
---	--------------	------------	------

NO.	DATE	DESCRIPTION	BY

DRAWN BY  
PRINTING DATE

DRAWINGS & SPECIFICATIONS, AS INSTRUMENTS OF SERVICES ARE THE PROPERTY OF SYNERGY INTERIOR DESIGN INC., THE COPYRIGHT IN THE SAME BEING RESERVED TO THEM. NO REPRODUCTION MAY BE MADE WITHOUT THE PERMISSION OF SYNERGY INTERIOR DESIGN INC. ALL PRINTS TO BE RETURNED. THE CONTRACTOR IS TO VERIFY DIMENSIONS & DATA NOTED HEREIN WITH CONDITIONS THE SITE & IS HELD RESPONSIBLE FOR REPORTING ANY DISCREPANCY TO THE DESIGNER FOR ADJUSTMENT.

**SYNERGY INTERIOR DESIGN INC**  
13 Rosewarne, Avenue WINNIPEG, MB Canada R2M 0V8  
204 233 9159  
malvine@synergyinteriors.com

DATE OCTOBER 2013 SCALE 1/8"=1'-0" REVISIONS  
DRAWN BY M.G. CHECKED BY

**ST JAMES-ASSINIBOIA LIBRARY**  
1910 PORTAGE AVE. WINNIPEG  
CITY OF WINNIPEG