



** NOTES: - Contours Intervals are based on 100mm (4") increments
 - TOT: Top Of Timbers
 - BOT: Bottom of Timbers
 - TOA: Top of Asphalt
 - TOSS: Top of Safety Surfacing

--- Existing Contours
 - - - Proposed Contours
 ->.xxx% Proposed Slope

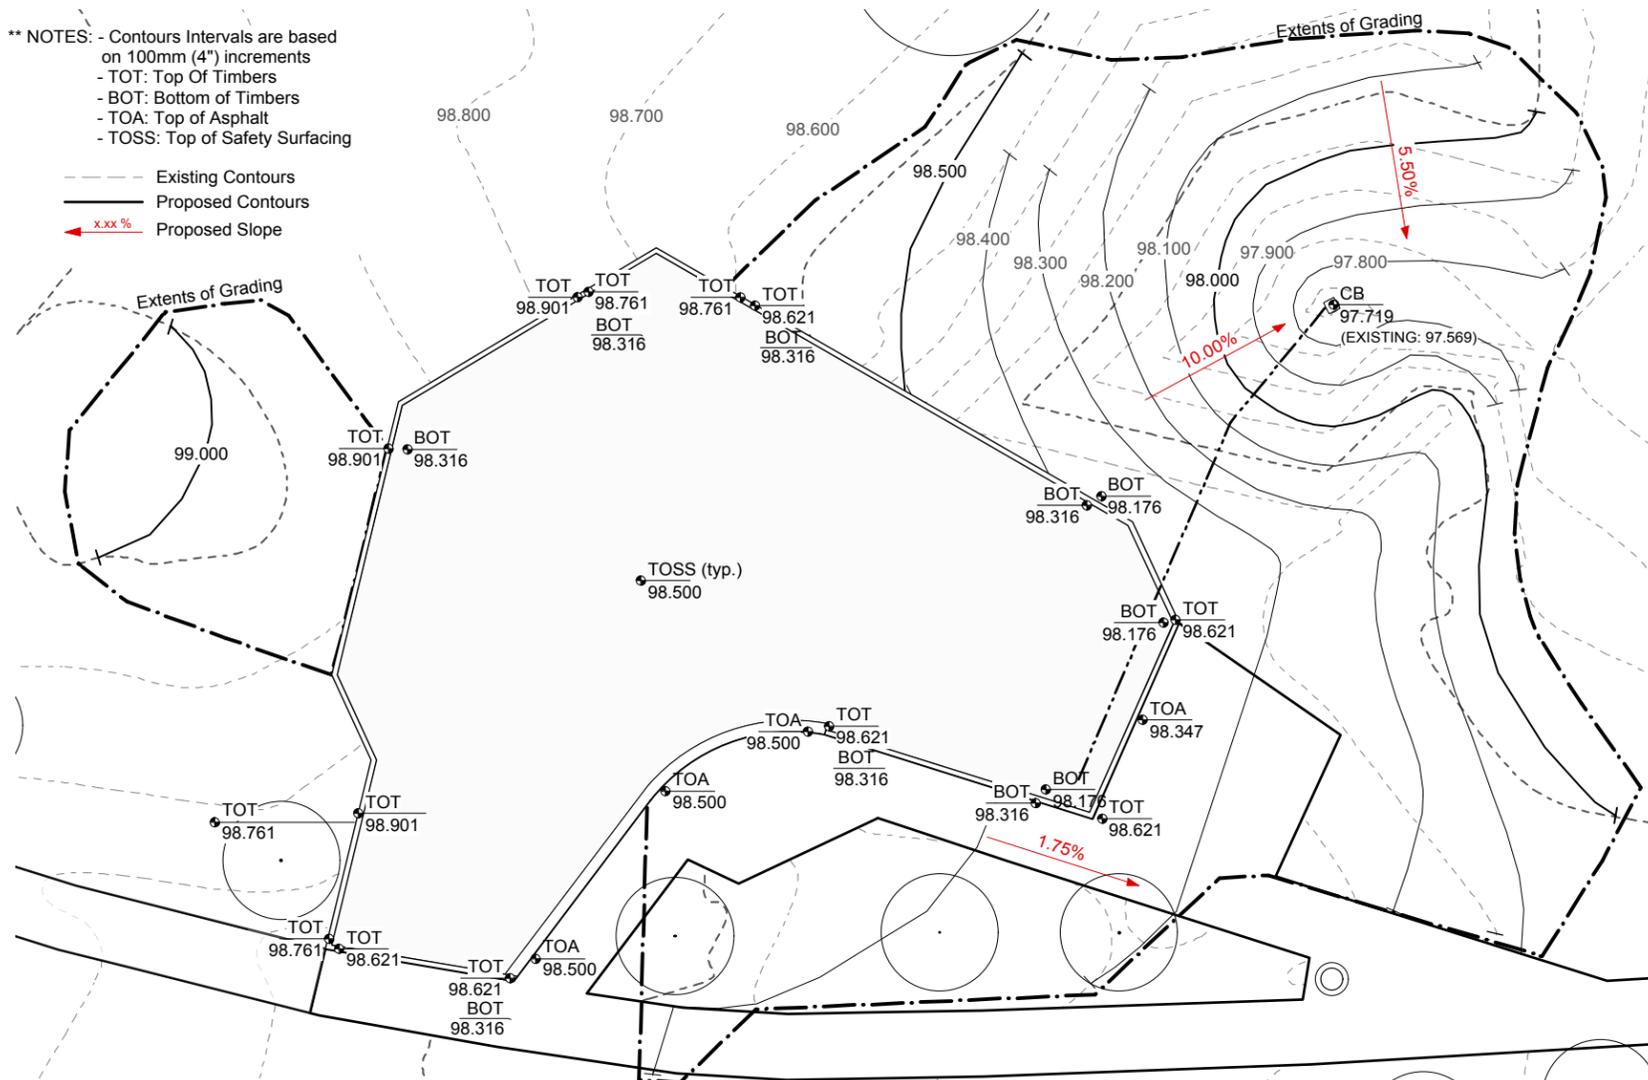


1 PLAY AREA GRADING PLAN
 R.89-C 1:200

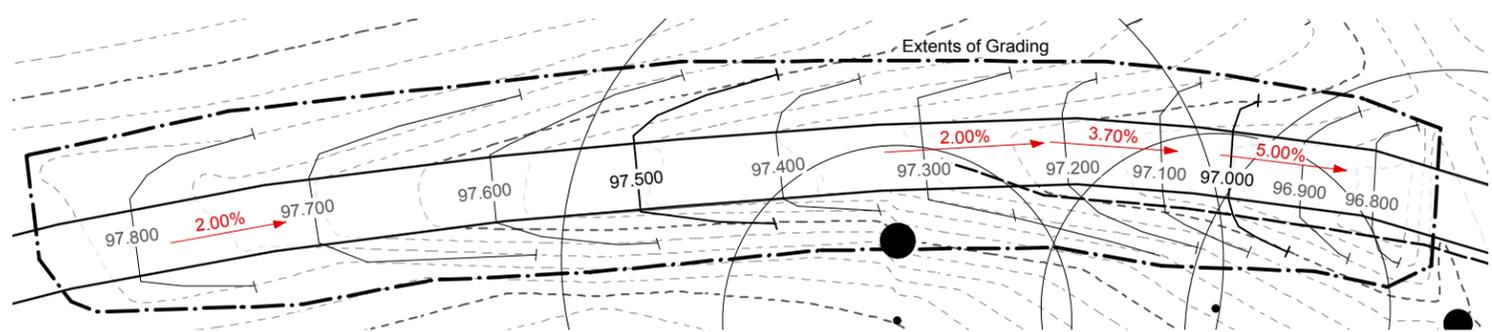


2 PATHWAY GRADING PLAN
 R.89-C 1:200

- Two Timbers: 24 LM
- Three Timbers: 20 LM
- Four Timbers: 18 LM

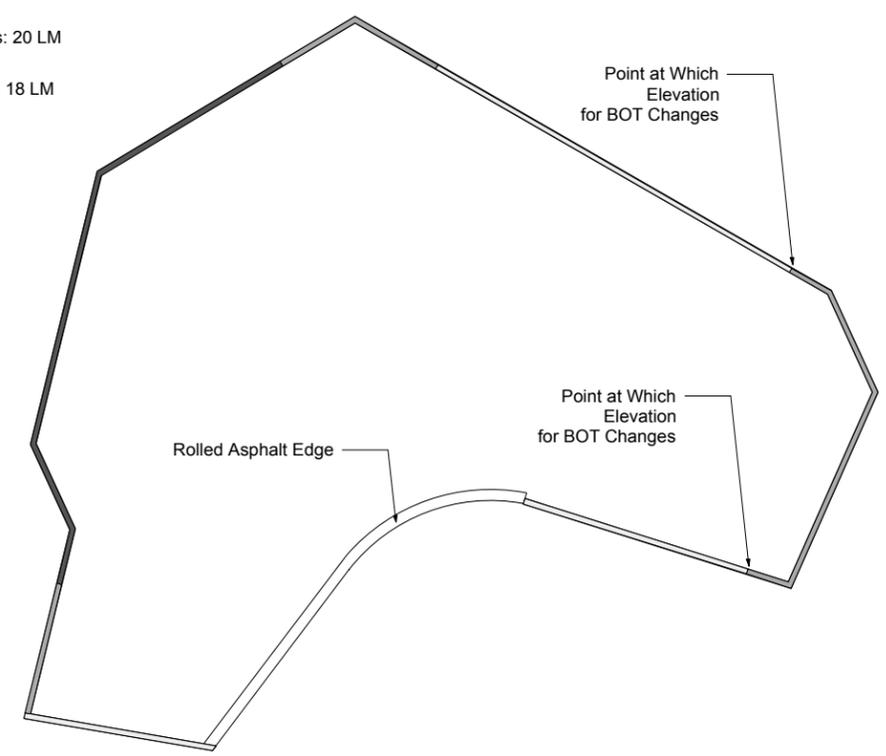


5 ROLLED ASPHALT EDGE
 R.89-C 1:25

3 TIMBER SCHEMATIC
 R.89-C 1:200

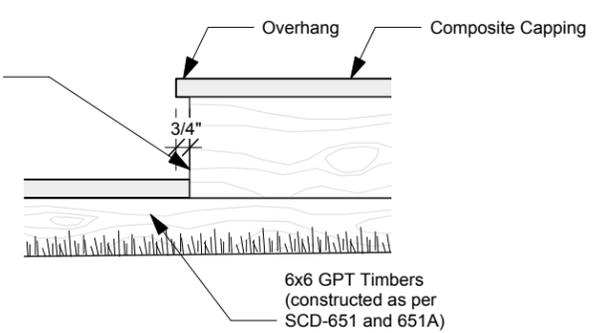

4 TIMBER EDGING DETAIL
 R.89-C 1:10

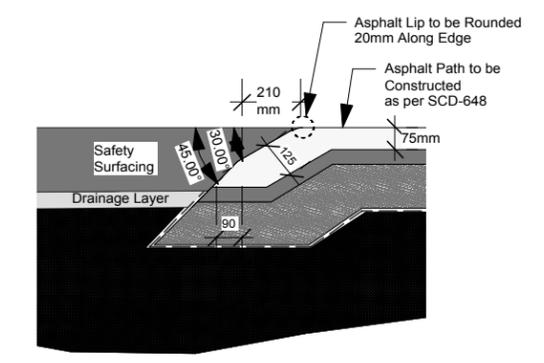

CONTRACTOR TO CONFIRM ALL DIMENSIONS AND REPORT ANY DISCREPANCIES TO CONTRACT ADMINISTRATOR PRIOR TO CONSTRUCTION. LOCATION OF UNDERGROUND STRUCTURES AS SHOWN ARE BASED ON THE BEST INFORMATION AVAILABLE BUT NO GUARANTEE IS GIVEN THAT ALL EXISTING UTILITIES ARE SHOWN OR THAT THE GIVEN LOCATIONS ARE EXACT. CONFIRMATION OF EXISTENCE AND EXACT LOCATION OF ALL SERVICES MUST BE OBTAINED FROM THE INDIVIDUAL UTILITIES BEFORE PROCEEDING WITH CONSTRUCTION.



THE CITY OF WINNIPEG
 Planning, Property and Development Department
 Planning and Land Use Division
 Unit 15 - 30 Fort Street, Winnipeg, MB, (R3C 4X5)

| | | | |
|--------------|--------------|-------------|--|
| DESIGNED BY | IL | CHECKED BY | |
| DRAWN BY | IL | APPROVED BY | |
| HORIZ. SCALE | As Indicated | | |
| VERT. SCALE | As Indicated | | |
| DATE | JUNE 2014 | | |

MANAGER,
 PARK AND OPEN SPACES
 DATE

MANAGER,
 PLANNING AND LAND USE DIVISION
 DATE

DRAWING TITLE
**Rivergrove Park
 PLAYGROUND REDEVELOPMENT
 GRADING & DETAILS**

SITE ADDRESS **675 Rivergrove Drive**

DRAWING NO.
R.89-C
 BID OPPORTUNITY NO.
541-2014