


1 PARTIAL CRAWLSPACE & BASEMENT FLOOR PLAN - PLUMBING DEMOLITION  
M3 M3 SCALE: 1/4"=1'-0"

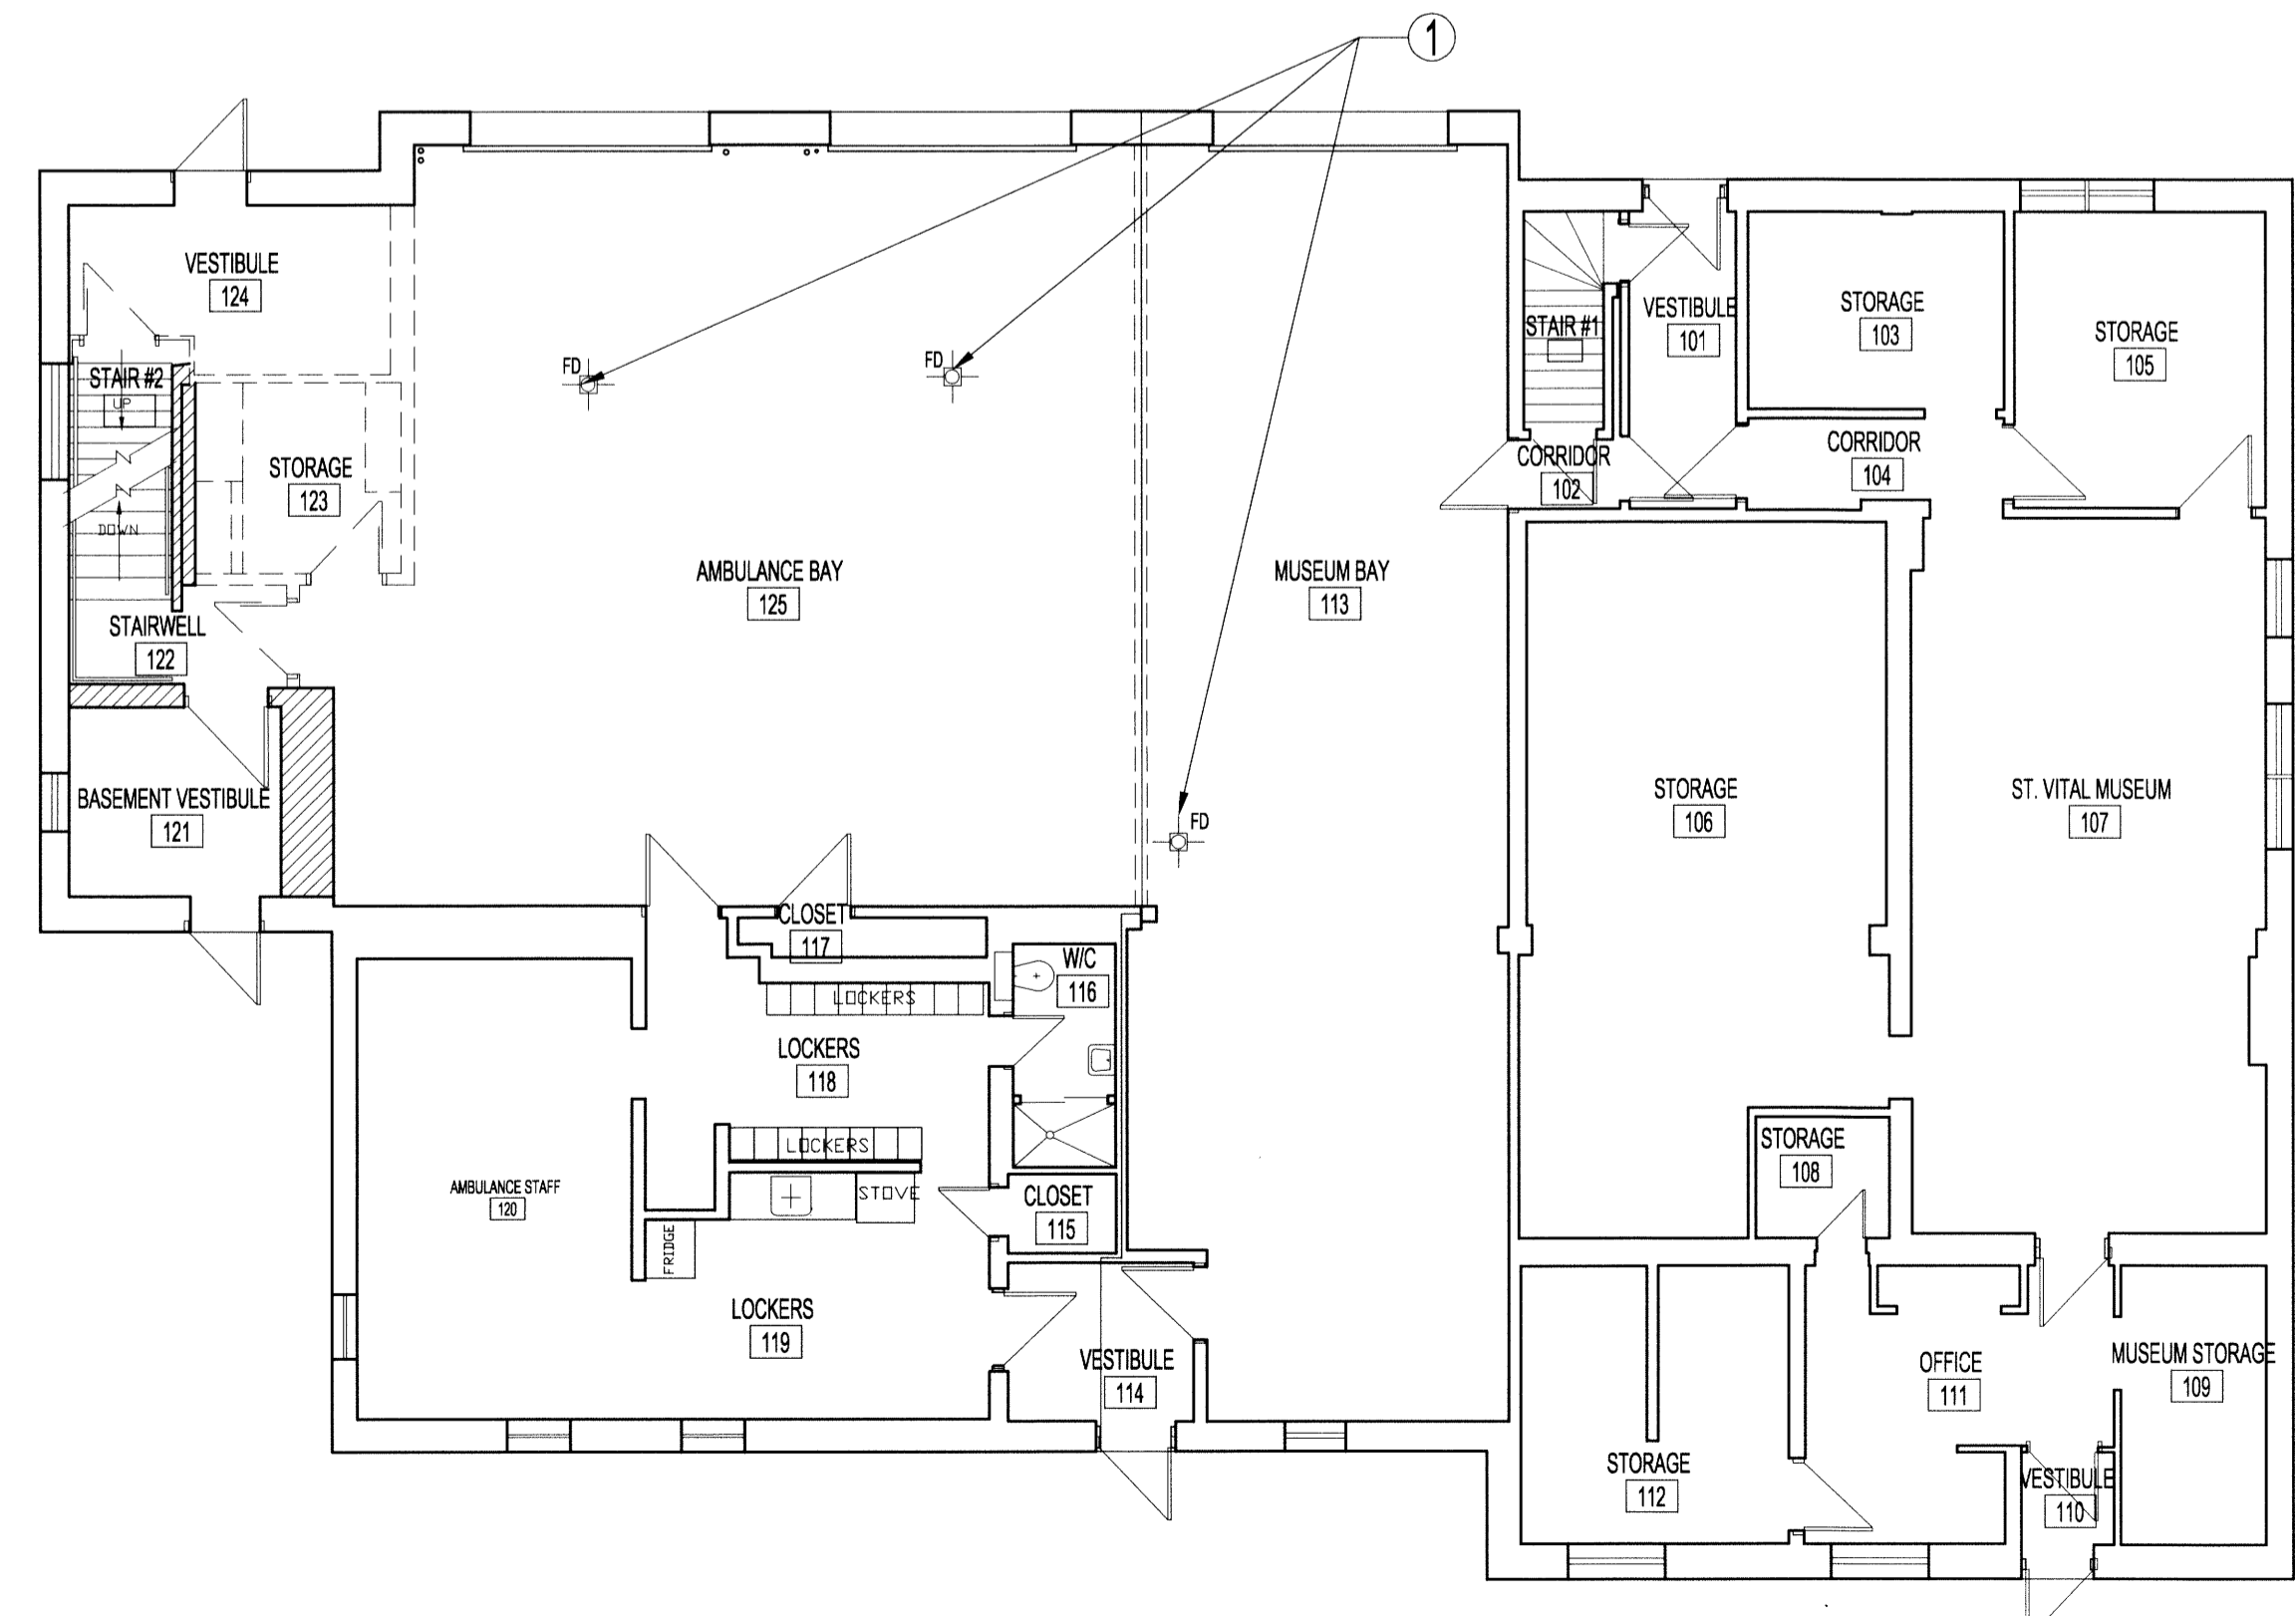

2 MAIN FLOOR PLAN - PLUMBING DEMOLITION  
M3 M3 SCALE: 1/8"=1'-0"

MAIN FLOOR PLUMBING DEMOLITION NOTES:  
ALSO SEE PARTIAL CRAWLSPACE & BASEMENT PLUMBING RENOVATION DWG

- 1 REMOVE, DISCARD & REPLACE (2) AMBULANCE BAY & (1) MUSEUM VEHICLE BAY FLOOR DRAINS COMPLETE WITH PIPING, FITTINGS & SUPPORT HANGERS.

PARTIAL BASEMENT PLUMBING DEMOLITION NOTES:

ALSO SEE MECHANICAL DWG.  
 ——— EXISTING TO REMAIN  
 - - - - - TO BE DEMOLISHED  
 ALL EXISTING DOMESTIC SUPPLY LINES, THAT ARE NOT INDICATED TO BE DEMOLISHED, SHALL BE MODIFIED, RE-PLUMBED & RE-PIPED TO ACCOMMODATE FLOOR REPLACEMENT & NEW & RELOCATED PLUMBING & BOILER COMPONENTS / EQUIPMENT. ALL EXISTING REDUNDANT SUPPLY BRANCHES LINES & RISERS TO BE REMOVED AND CAPPED AT SOURCE. REMOVE & DISCARD ALL ABANDONED PLUMBING PIPING IN BASEMENT.

- 1 REMOVE & DISCARD HOT & COLD DOMESTIC WATER SUPPLY PIPES / SHUT-OFF VALVES.
- 2 REMOVE, DISCARD & REPLACE (3) ABOVE FLOOR 3" PVC DRAIN PIPES, RISERS & FITTINGS FROM MAIN FLOOR AMBULANCE & MUSEUM VEHICLE BAYS TO BASEMENT SEDIMENT TRAP / HOLDING TANK. REMOVE & DISCARD ALL EXISTING PIPE SUPPORT HANGERS & CONCRETE SHIELD ANCHORS. ALSO SEE MAIN FLOOR PLAN - PLUMBING DEMOLITION DWG.
- 3 REMOVE & DISCARD ABANDONED 1/2" DOMESTIC COLD WATER COPPER PIPE RISER & BALL VALVE.
- 4 DISCONNECT, REMOVE & RETAIN EXISTING ELECTRIC HOT WATER TANK FOR REINSTALLATION AS SHOWN.
- 5 EXISTING DOMESTIC WATER SUPPLY LINES SERVING MAIN FLOOR. REMOVE UP TO 12" ABOVE MAIN FLOOR TO ACCOMMODATE FLOOR REPLACEMENT.
- 6 DEMOLISH PIPING TO THIS POINT.
- 7 RETAIN EXISTING DRAIN PIPES. COORDINATE WITH STRUCTURAL.

PLUMBING SYMBOLS	
SYMBOL	DESCRIPTION
	SHUT-OFF VALVE (REMOVE & DISCARD)
	EXISTING PIPING TO REMAIN
	EXISTING PIPING TO BE REMOVED
	DOMESTIC HOT WATER TANK (REMOVE AND RETAIN)
	FLOOR DRAIN & CATCH BASIN (EXISTING TO REMAIN)
	ABOVE FLOOR SEDIMENT TRAP / HOLDING TANK (EXISTING TO REMAIN)
	FLOOR DRAINS

NOTES:

0	ISSUED FOR CONSTRUCTION	DJ	AUG 18 2014
No.	REVISION/DESCRIPTION	BY	DATE

SEAL

JAWROOP  
 DRAWN: [Signature] CHECKED: [Signature] DESIGNED: [Signature] APPROVED: [Signature]  
 DATE: 2014.07.14 USER APPROVAL

THE CITY OF WINNIPEG  
 PLANNING, PROPERTY AND DEVELOPMENT DEPARTMENT  
 MUNICIPAL ACCOMMODATIONS DIVISION  
 3-65 GARRY STREET, R3C 4K4

PROJECT  
 AMBULANCE STATION # 3  
 STRUCTURAL & OCCUPANCY UPGRADES  
 DESIGN OF STRUCTURAL UPGRADES  
 588 ST. MARY'S ROAD

KGS GROUP  
 No. 245

SHEET TITLE BASEMENT FLOOR PLAN PLUMBING DEMOLITION		
SCALE AS SHOWN	PROJECT No: 2013-047	SHEET No: M3