



FILE NAME: 201315410.dwg/A6
 DATE: 2014.02.26
 PROJECT No: 6 FERMOR AVENUE
 SHEET TITLE: ST. VITAL LIBRARY
 ADDRESS: 6 FERMOR AVENUE

NOTES:
 SEE SPECS FOR EIFS WALL SYSTEMS. WALL SYSTEM TO BE INSTALLED ACCORDING TO SPECIFICATIONS OUTLINED AND MANUFACTURERS RECOMMENDATIONS.

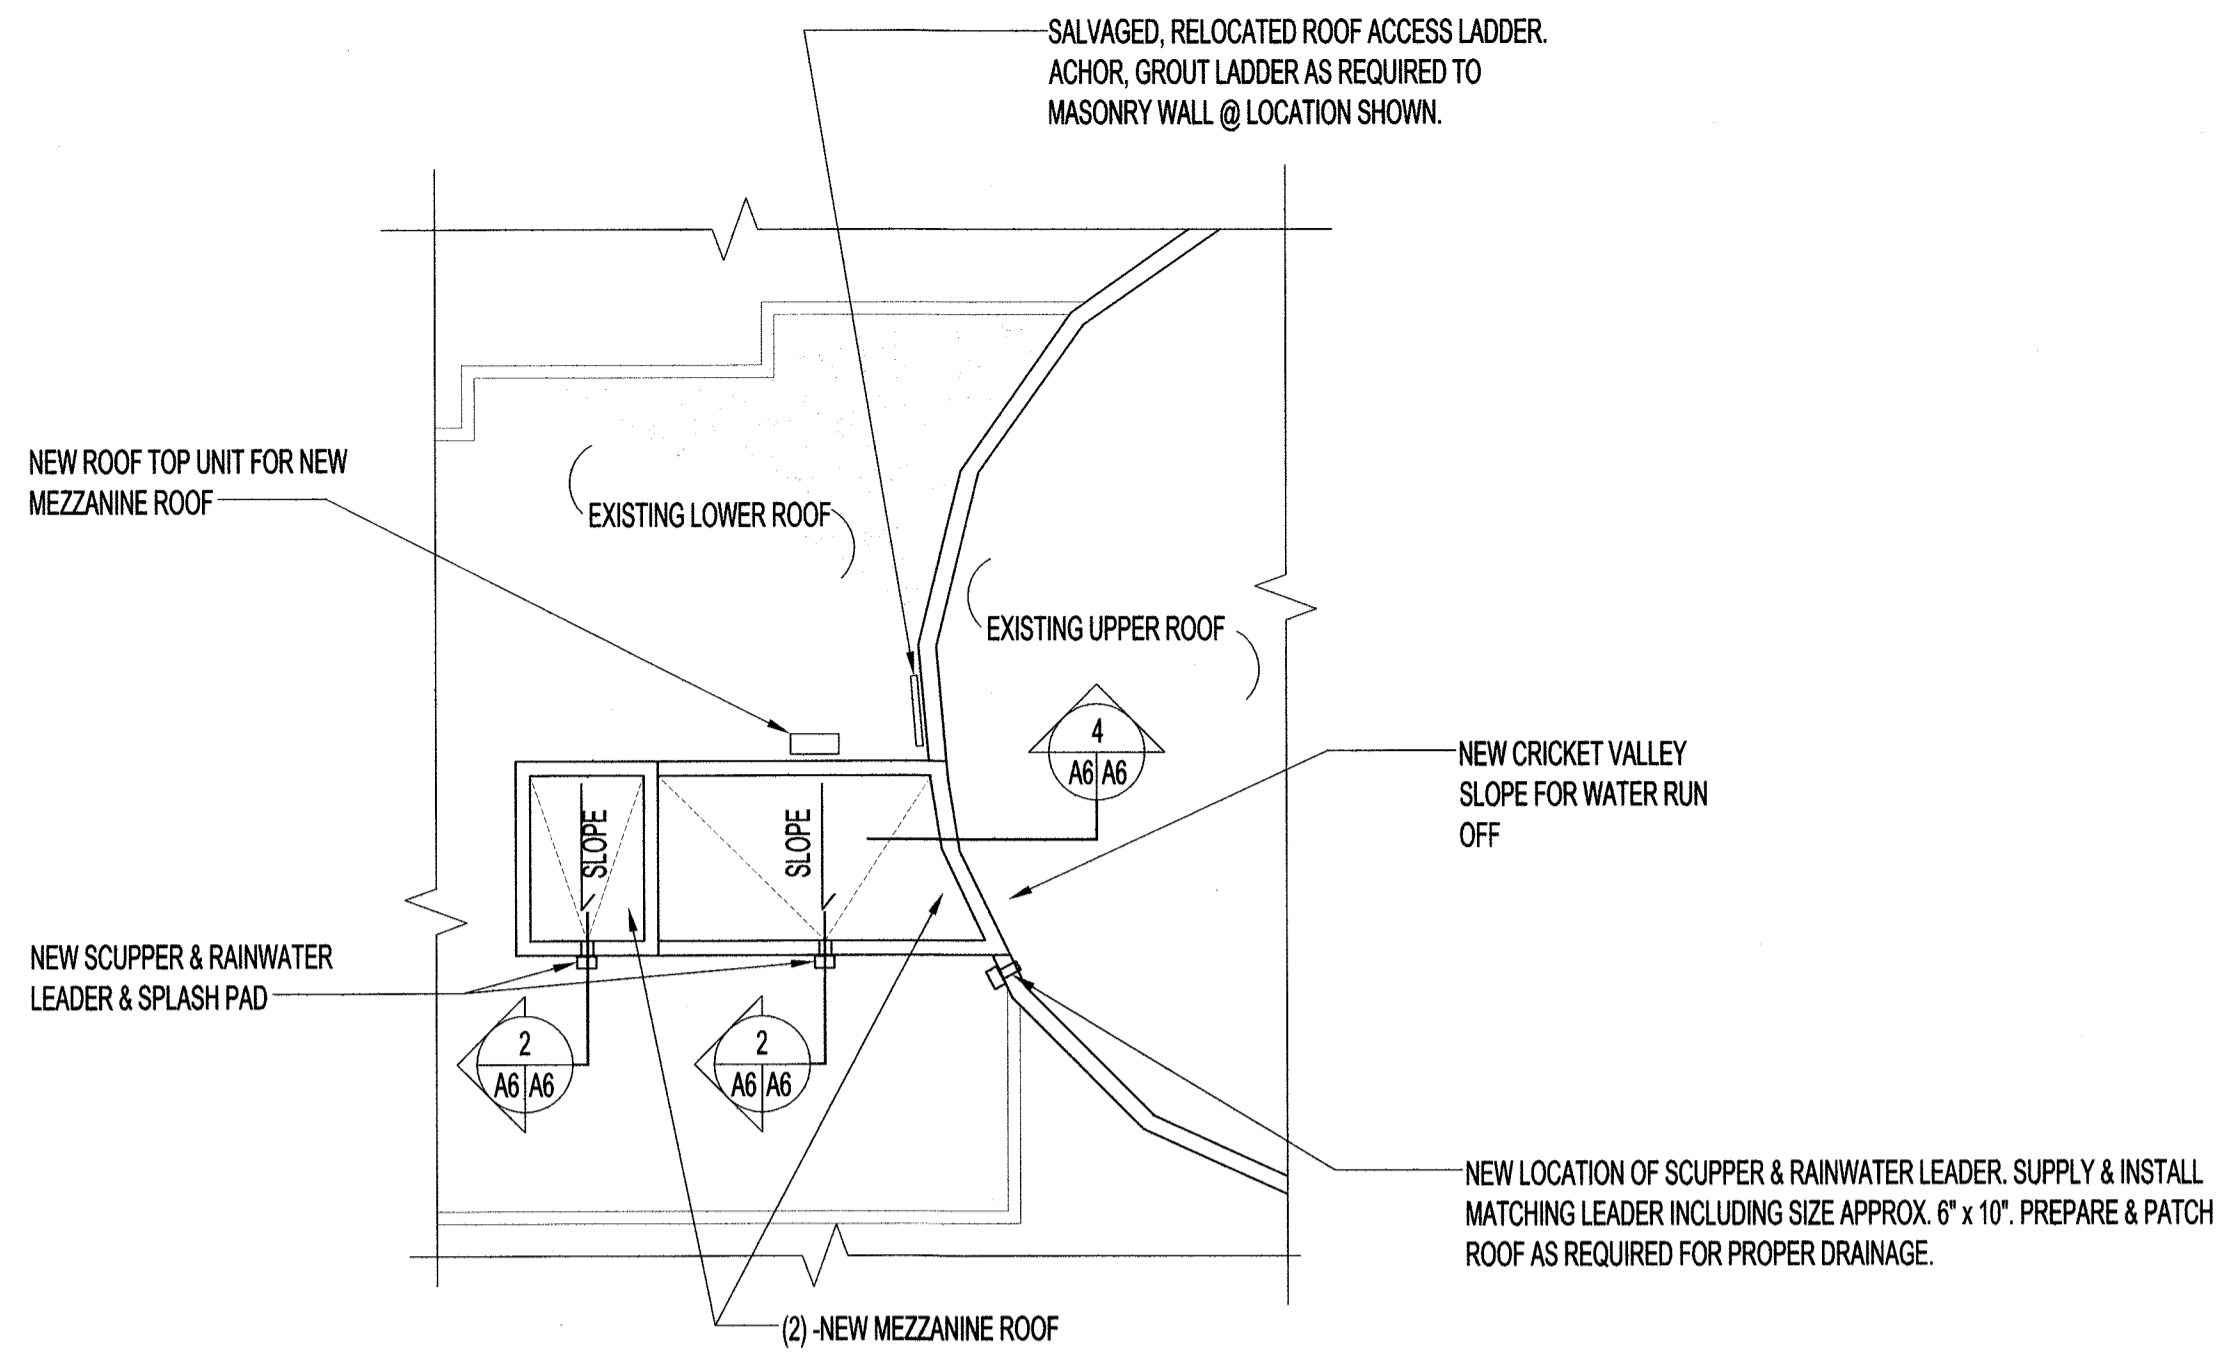


1 ROOF PLAN
 A6 | A6 SCALE 1/4" = 1'-0"

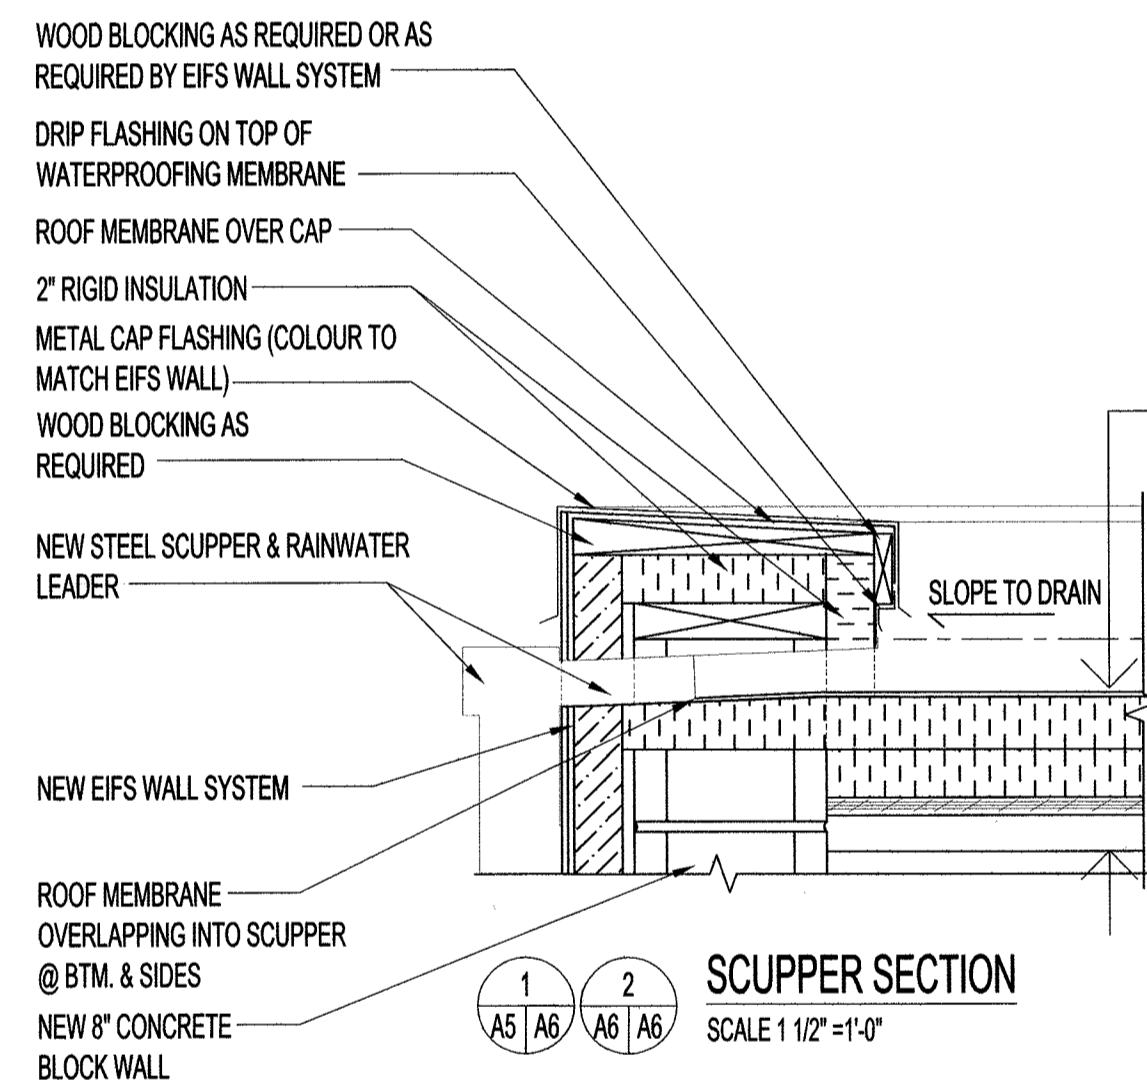


1 SCUPPER SECTION
 A5 | A6 | A6 SCALE 1 1/2" = 1'-0"


- MODIFIED BITUMEN ROOF MEMBRANE
- 2 LAYERS 2" RIGID INSULATION (SLOPE TO DRAIN)
- AIR VAPOUR BARRIER
- T & G 1/2" WOOD SHEATHING
- 1 1/2" STEEL ROOF DECKING

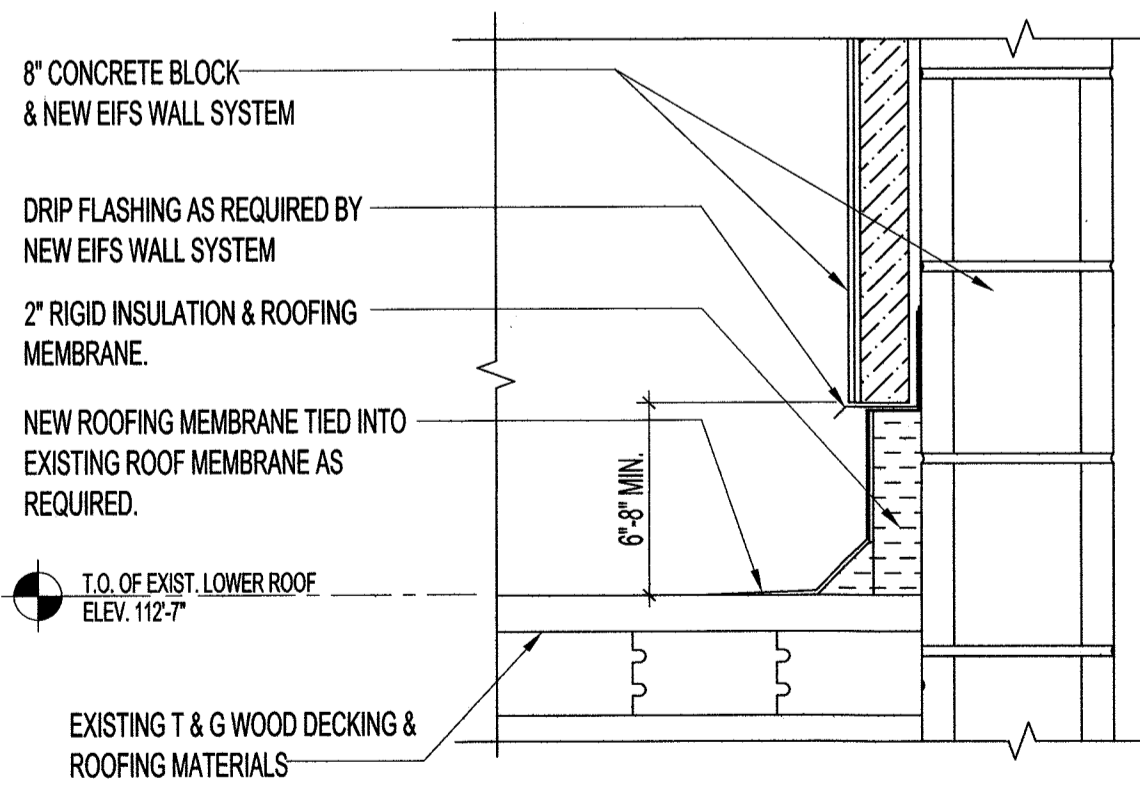

2 EXISTING ROOF & NEW WALL SECTION
 A5 | A6 SCALE 1 1/2" = 1'-0"

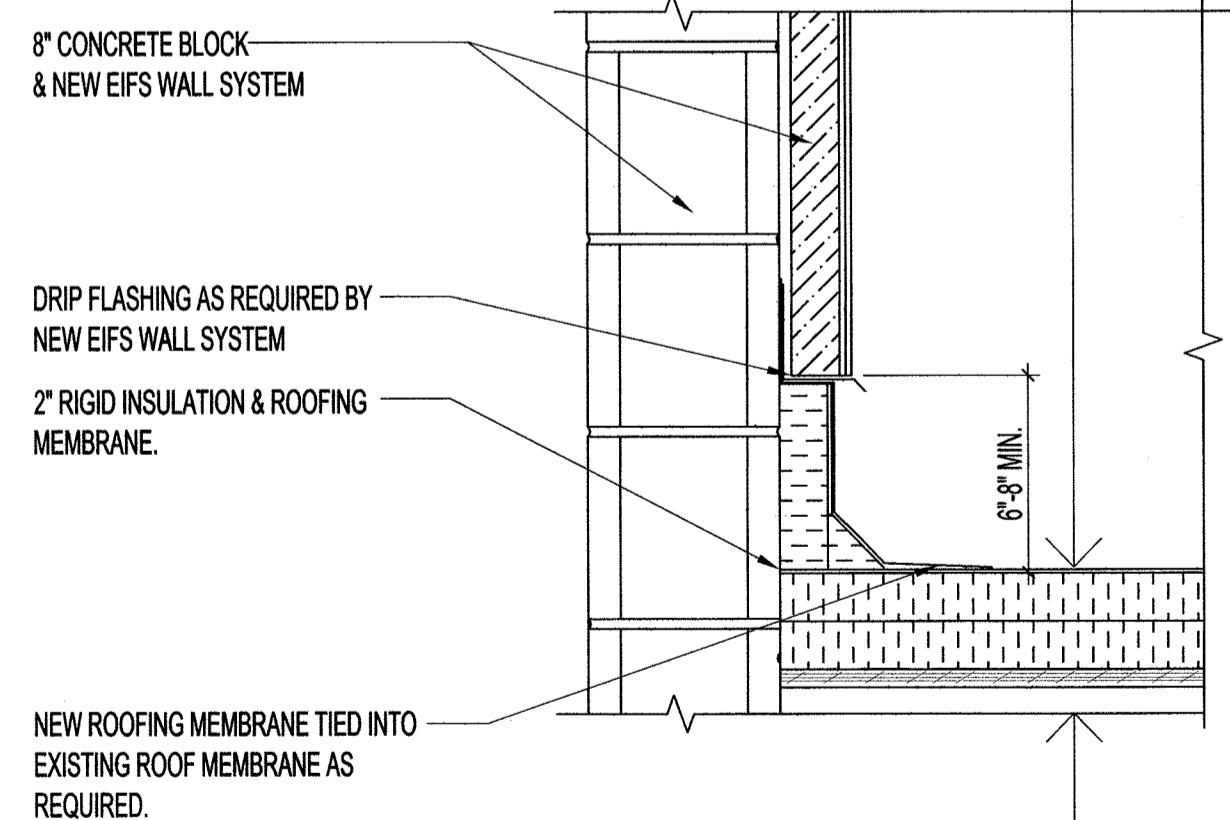

3 LOWER ROOF SECTION @ ELEVATOR SHAFT
 A5 | A6 SCALE 1 1/2" = 1'-0"

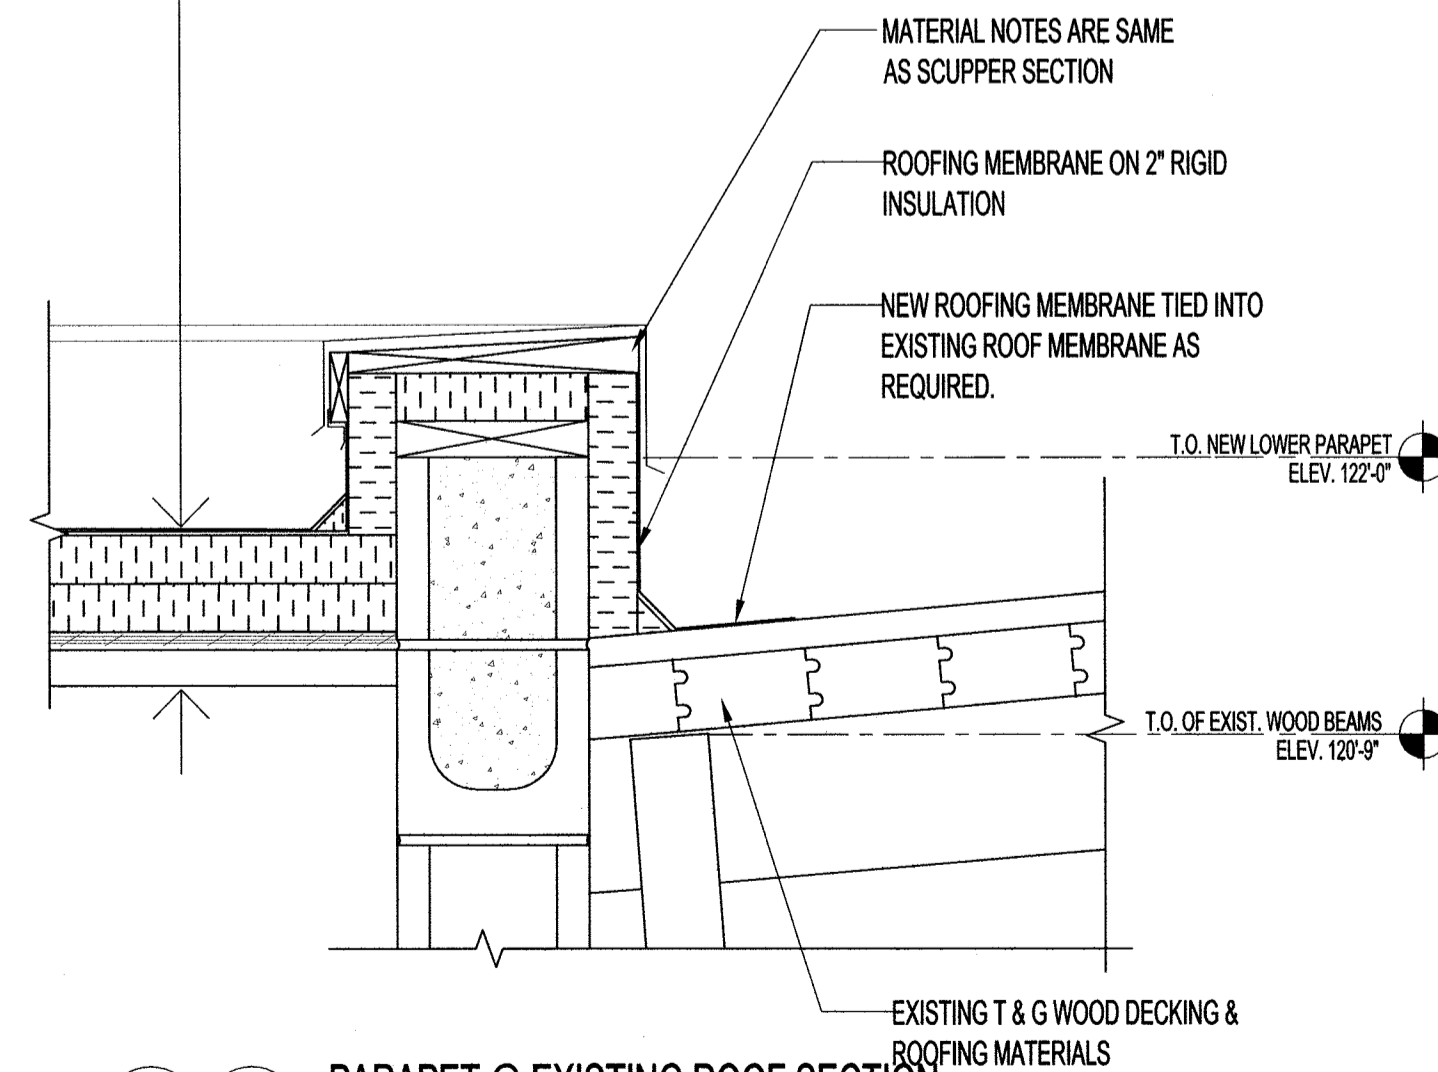

4 PARAPET @ EXISTING ROOF SECTION
 A5 | A6 | A6 SCALE 1 1/2" = 1'-0"

No.	REVISION/DESCRIPTION	BY	DATE
SEAL			



DRAWN	CHKD	DESIGNED	APPROVED
DATE: 2014.07.11			

THE CITY OF WINNIPEG
 PLANNING, PROPERTY AND DEVELOPMENT DEPARTMENT
 MUNICIPAL ACCOMMODATIONS DIVISION
 3-65 GARRY STREET, R3C 4K4

PROJECT
 ST. VITAL LIBRARY
 NEW ELEVATOR INSTALLATION

6 FERMOR AVENUE
 SHEET TITLE
 ROOF PLAN
 ROOF & PARAPET DETAILS

SCALE	PROJECT No:	SHEET No:
AS SHOWN		A6