



FILE NAME: 14-0107-021\_B15.dwg  
 DATE: 2014.10.27  
 PROJECT No: 2013-173  
 SHEET TITLE: PARTIAL PLANS - RENOVATED  
 ADDRESS: 381 SHERBROOK STREET

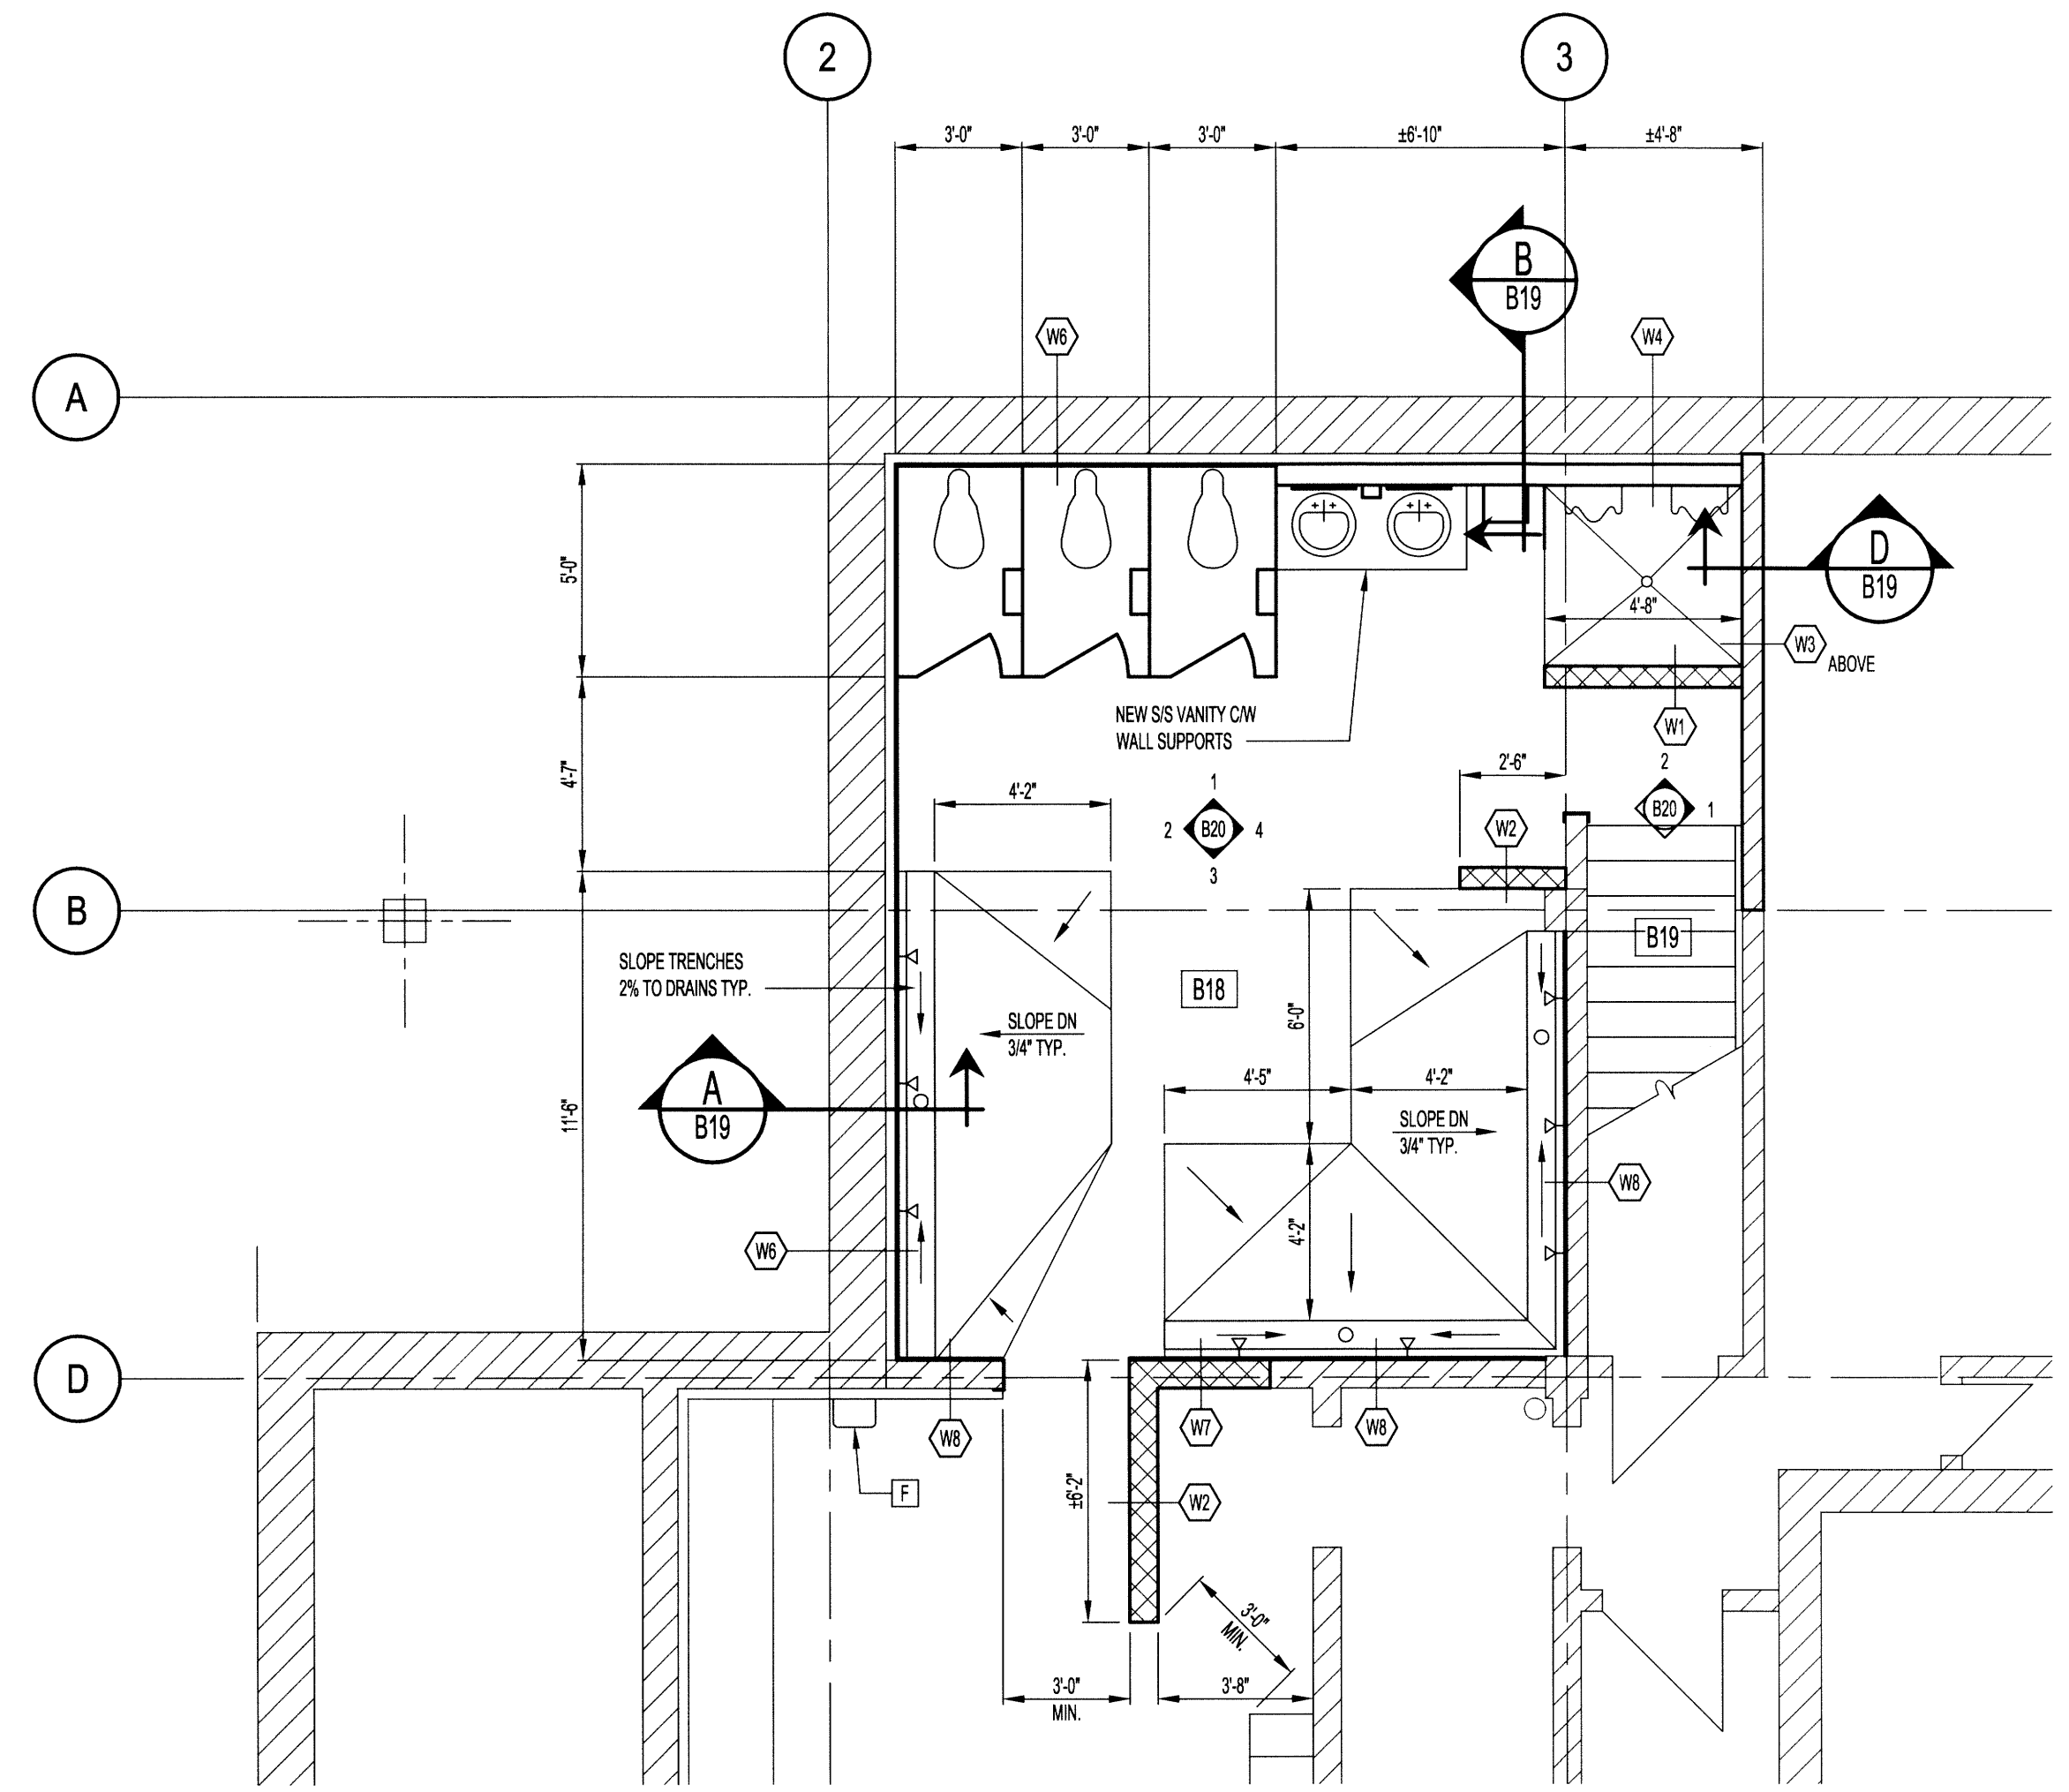


**1** PARTIAL PLAN - ROOMS B15, B18 & B19 - RENOVATED  
 SCALE: 1/4"=1'-0"


- WALL TYPES:**
- (W1) NEW PARTITION WALL - TO 27" A.F.F. (8" CONC. B.L. PAINTED ALL EXPOSED SIDES)
  - (W2) NEW PARTITION WALL - TO EXIST CONC. ABOVE (8" CONC. B.L. PAINTED ALL EXPOSED SIDES)
  - (W3) NEW WALL - TO US. SLOPED CONC. ABOVE (12" WATER RESISTANT GYPSUM BOARD PAINTED) - 3/8" STUDS @ 16" OC - MINERAL WOOL ACOUSTIC INSUL. TO FILL CAVITY - 12" WATER RESISTANT GYPSUM BOARD PAINTED)
  - (W4) NEW PLUMBING WALL - TO CEILING ABOVE (ON 8" CONC. CLRB) - NEW PVC PANEL - NEW 3/4" P.T. PLYWOOD - NEW 1/2" STUCCO @ 16" OC - EXIST. GLAZED CLAY BRICK - EXIST. CONC. FOUNDATION WALL
  - (W5) NEW PLUMBING WALL - HEIGHT TO MATCH EXIST. (ON 8" CONC. CLRB) - NEW PVC PANEL - NEW 3/4" P.T. PLYWOOD - NEW 1/2" STUCCO @ 16" OC - EXIST. GLAZED CLAY BRICK - EXIST. CONC. FOUNDATION WALL
  - (W6) EXIST. SHOWER WALLS - HEIGHT TO MATCH EXIST. (NEW PVC PANELS) - NEW 3/4" P.T. PLYWOOD - HORIZ. FURRING STRIPS @ 16" OC MAX. - EXIST. GLAZED CLAY BRICK - EXIST. CONC. FOUNDATION WALL
  - (W7) EXIST. SHOWER WALLS - HEIGHT TO MATCH EXIST. (NEW PVC PANELS) - NEW 3/4" P.T. PLYWOOD - HORIZ. FURRING STRIPS @ 16" OC MAX. - EXIST. GLAZED CLAY BRICK - EXIST. CONC. FOUNDATION WALL
  - (W8) EXIST. SHOWER WALLS - HEIGHT TO MATCH EXIST. (NEW PVC PANELS) - NEW 3/4" P.T. PLYWOOD - HORIZ. FURRING STRIPS @ 16" OC MAX. - EXIST. GLAZED CLAY BRICK - EXIST. CONC. FOUNDATION WALL
  - (W9) NEW POOL DECK WALL - SEE SECTIONS FOR HEIGHT (ON NEW 4" P. CONC. CLRB) - 8" CONC. BLOCK - PAINTED TILE FINISH (SEE SECT. 18/17)
  - (W10) EXIST. PARTITION WALL - HEIGHT TO MATCH EXIST. (NEW 12" WATER RESISTANT GYPSUM BOARD PAINTED) - EXIST. GLAZED CLAY BRICK - EXIST. CONC. FOUNDATION WALL
  - (W11) NEW PARTITION WALL - 1 HR FIRE-RATING (8" CONC. BLOCK PAINTED ALL EXPOSED SIDES)

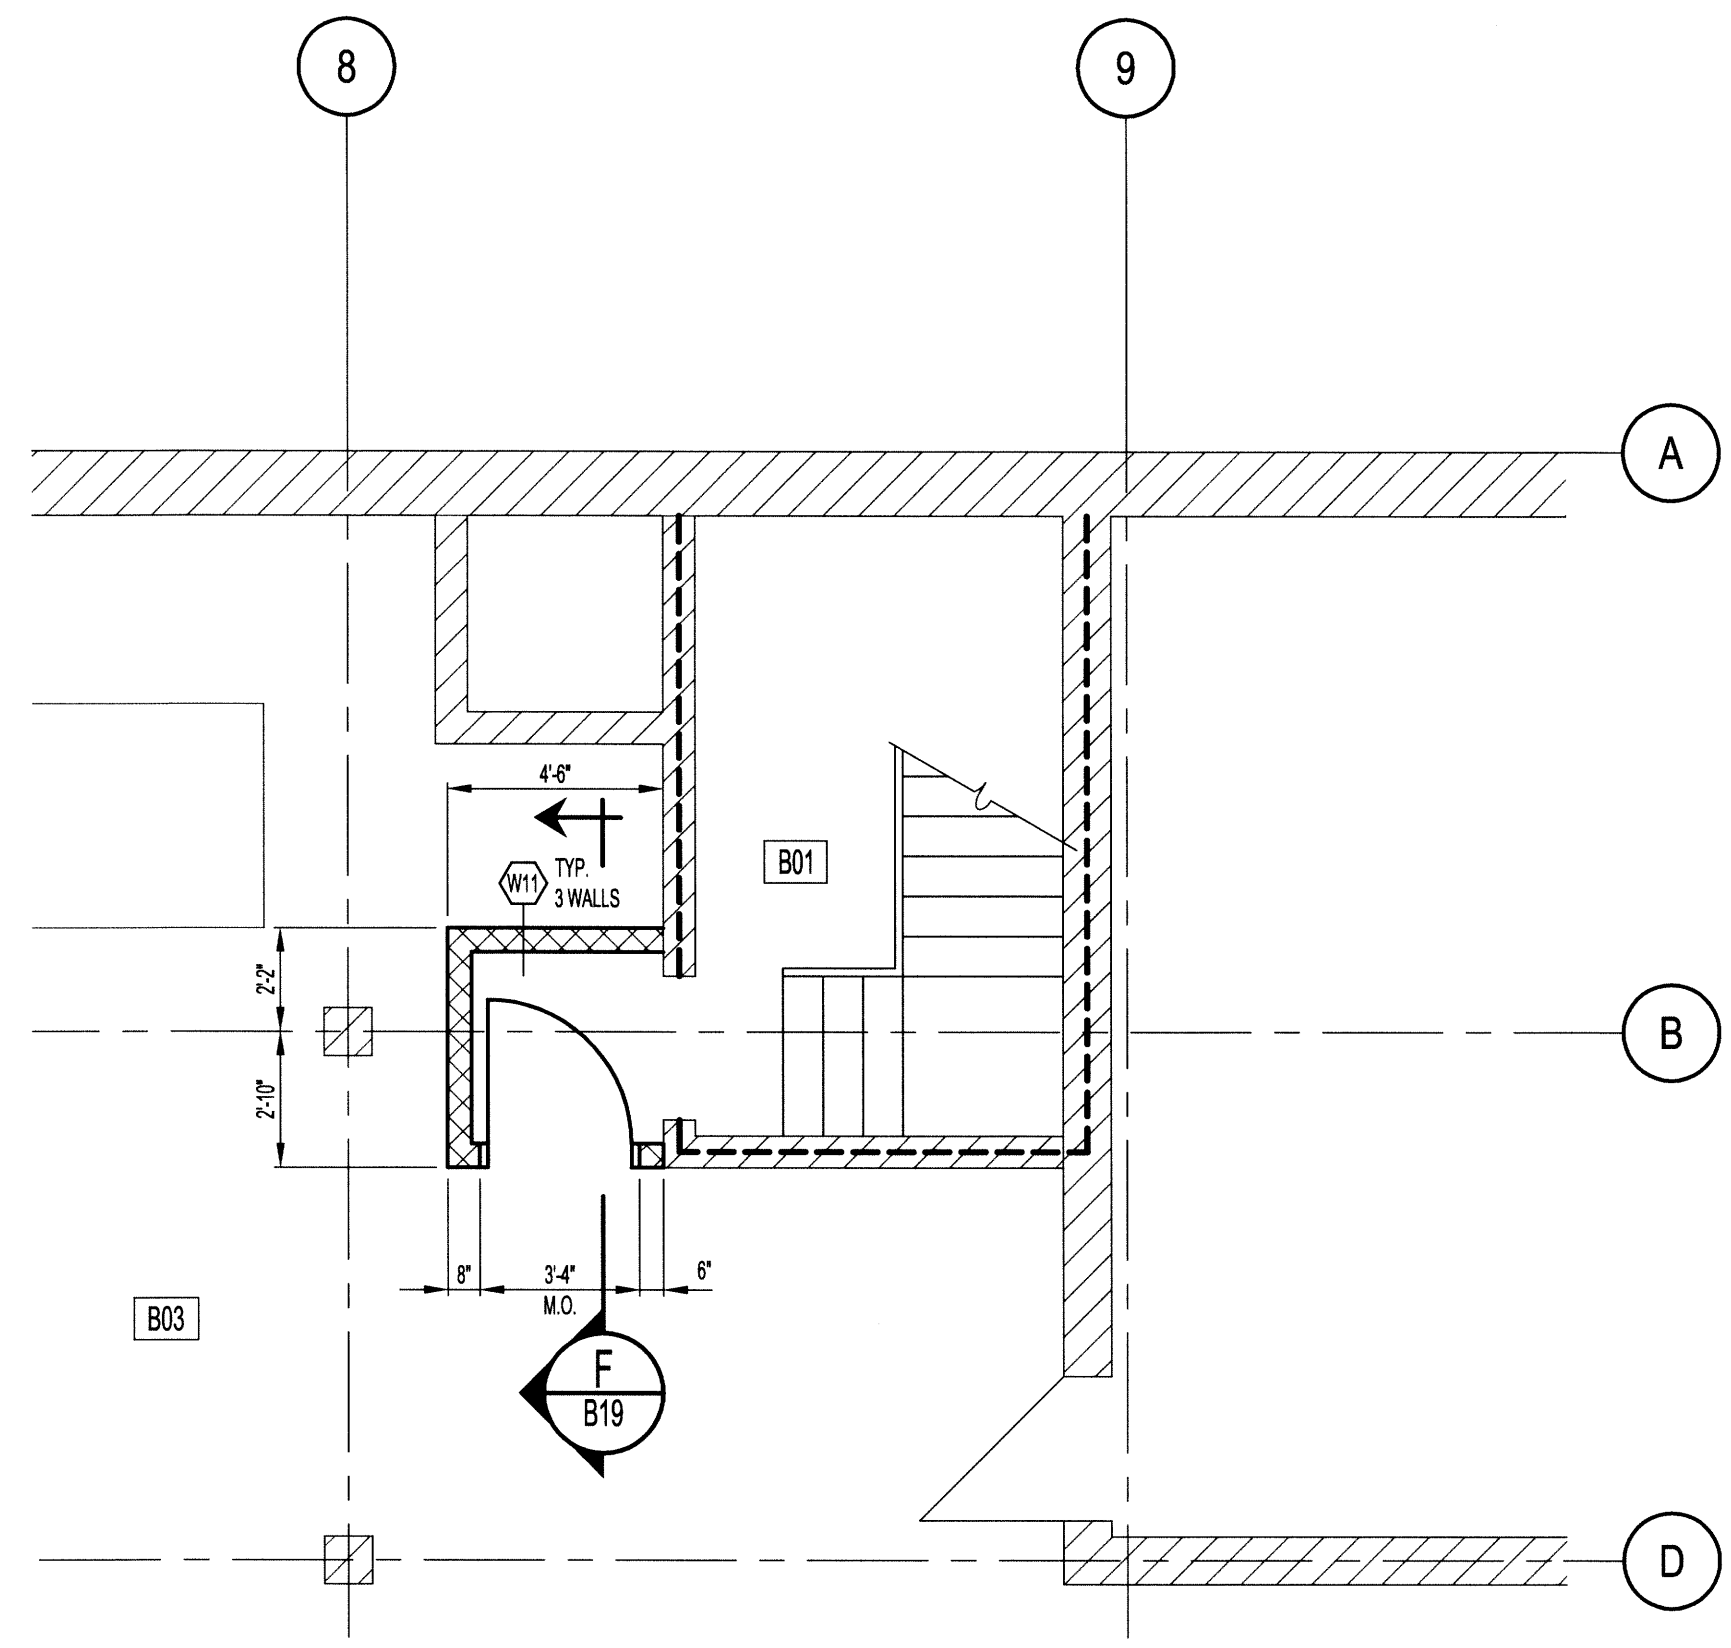


**2** PARTIAL PLAN - ROOMS B01 & B03 - RENOVATED  
 SCALE: 1/4"=1'-0"

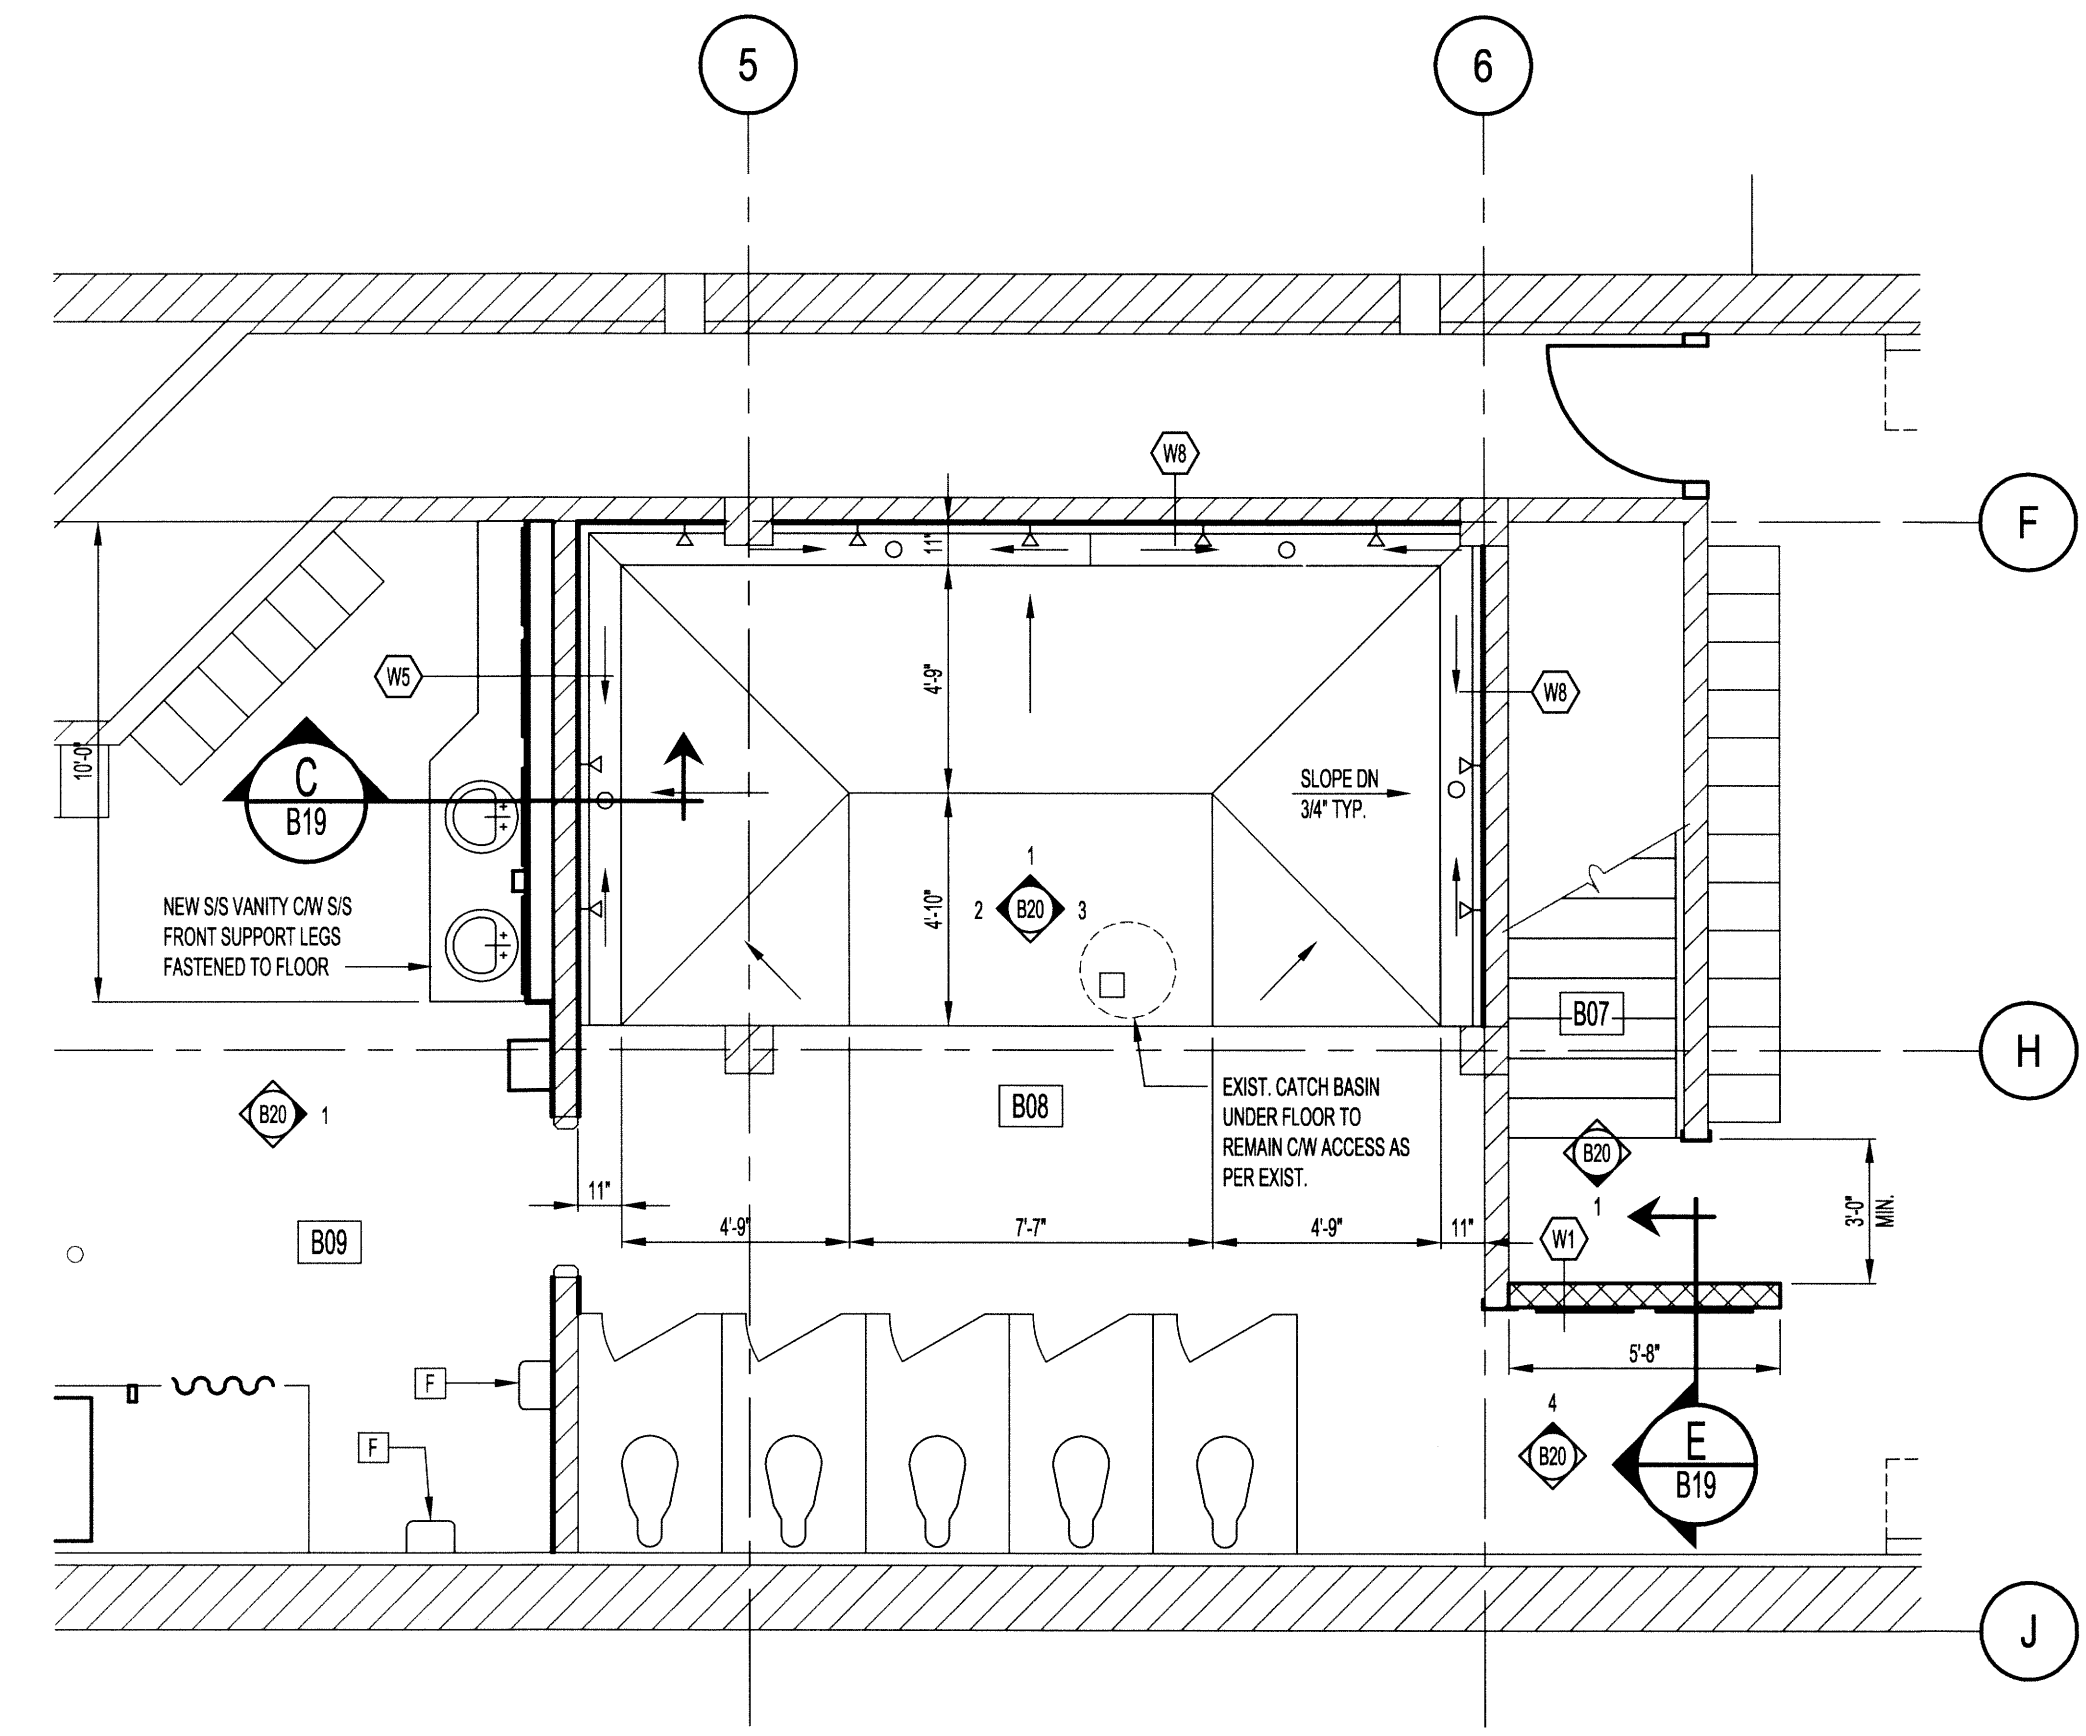

**3** PARTIAL PLAN - ROOMS B06 & B08 - RENOVATED  
 SCALE: 1/4"=1'-0"

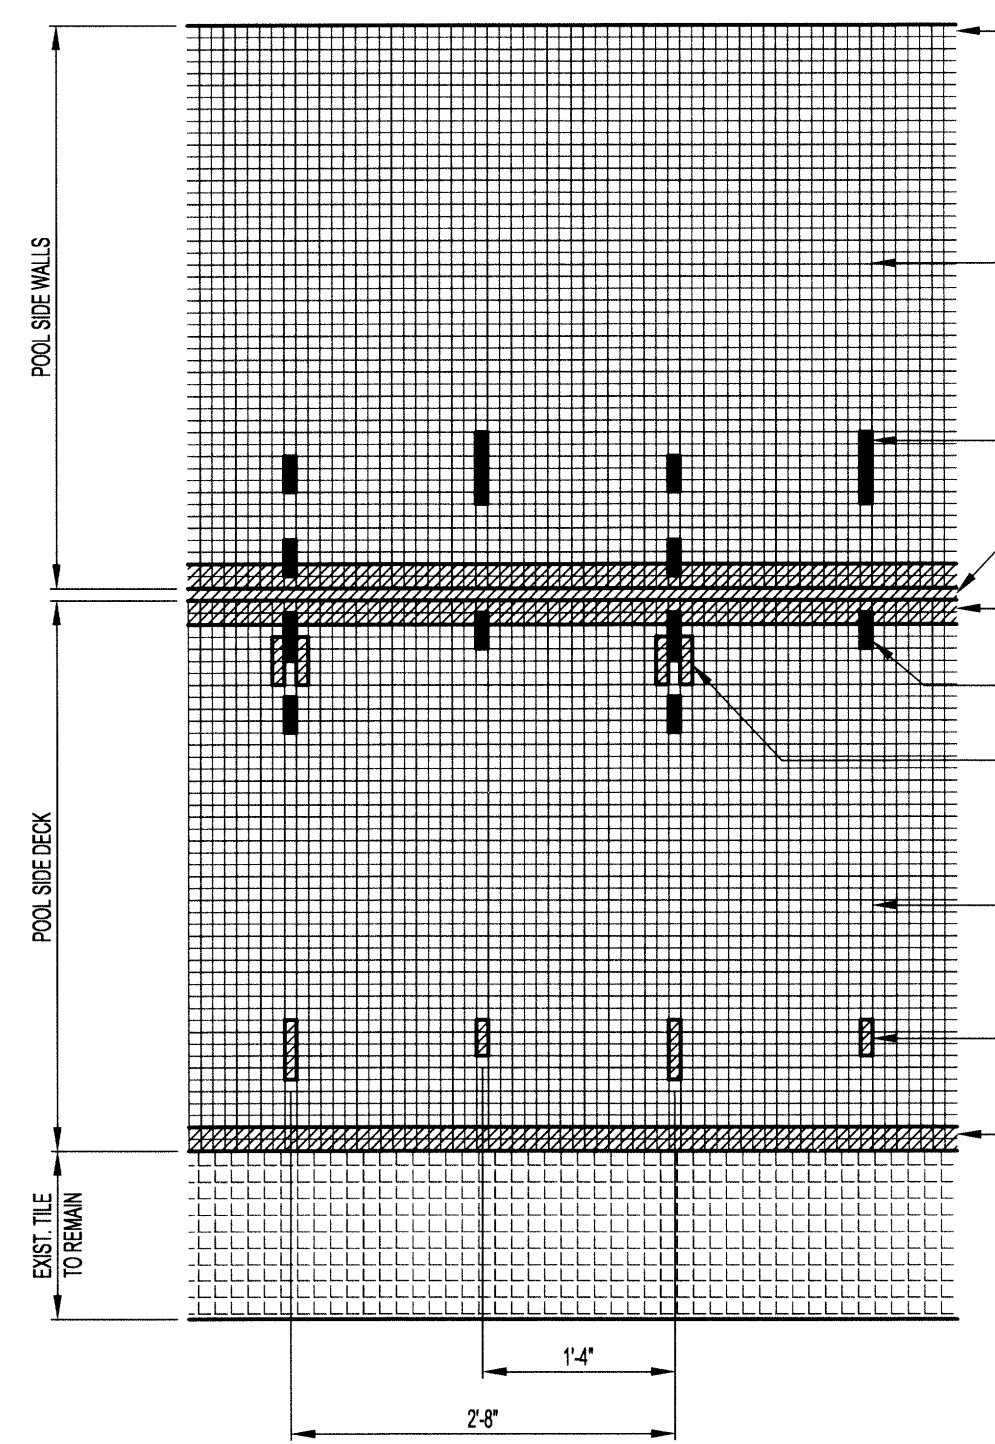

**A** TILE PATTERN - POOL SIDE DECK & WALLS  
 SCALE: 3/4"=1'-0"

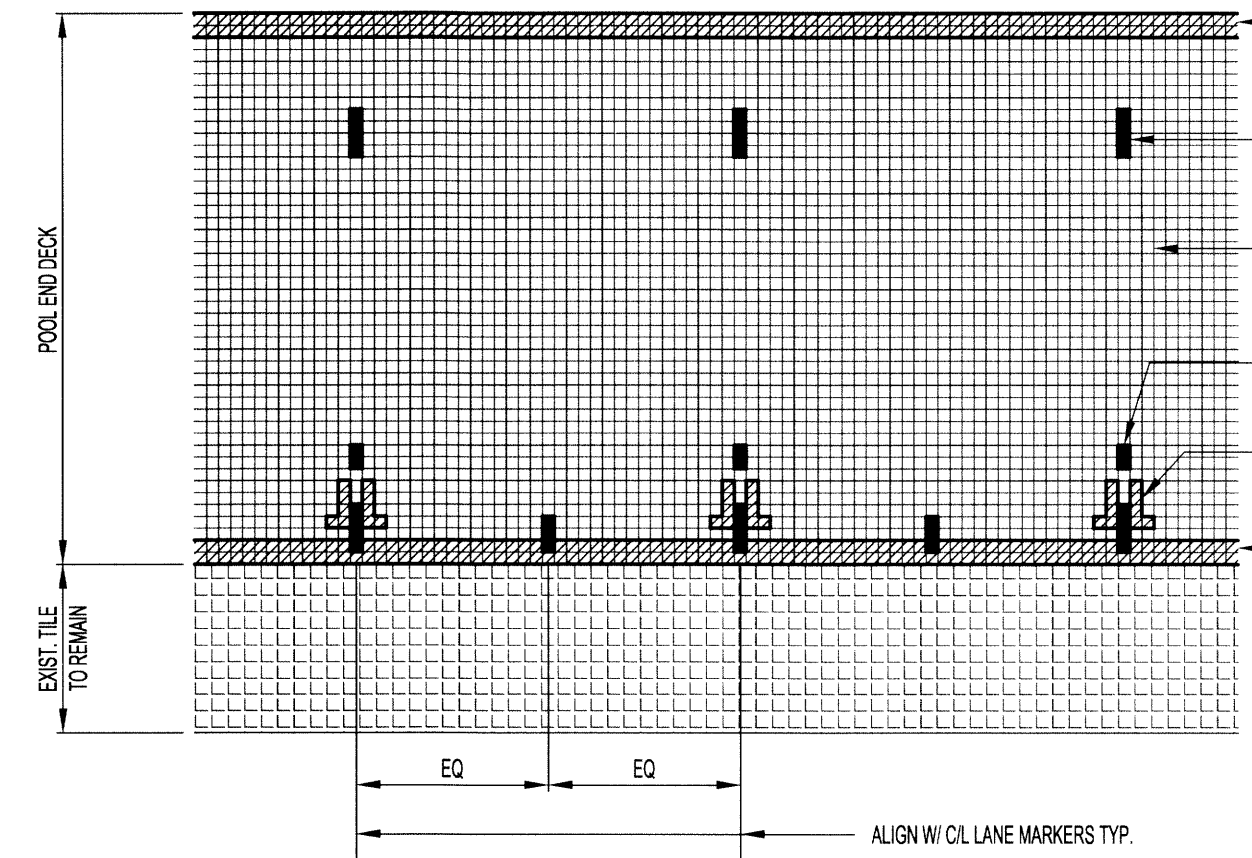

**B** TILE PATTERN - POOL END DECK  
 SCALE: 3/4"=1'-0"

**NOTES:**

THESE DRAWINGS SHALL NOT BE SCALED.

THE CONTRACTOR SHALL VISIT THE SITE AND SATISFY HIMSELF ALL DIMENSIONS, DATUM, AND DETAILED INFORMATION SHOWN ARE CORRECT.

THE CONTRACTOR IS TO REVIEW AND COORDINATE ALL ARCHITECTURAL, MECHANICAL, ELECTRICAL AND STRUCTURAL DRAWINGS FOR ADDITIONAL OPENINGS THROUGH FLOORS, WALLS, AND CEILINGS FOR DUCT, PIPE & ELECTRICAL RISERS AND ALL OPENINGS NOT SHOWN ON DRAWINGS.

ALL OPENINGS THROUGH FIRE ASSEMBLIES ARE TO BE FIRE STOPPED AND SEALED WITH U.L.C. APPROVED FIRE STOPPING TO MAINTAIN THE INTEGRITY OF THE FIRE SEPARATION, AND PROVIDE A SMOKE-TIGHT BARRIER.

ALL PRODUCTS AND MATERIALS TO BE USED AND INSTALLED SHALL CONFORM WITH MANUFACTURER'S SPECIFICATIONS & APPLICABLE CODES.

THE CONTRACTOR SHALL BE RESPONSIBLE TO PATCH AND MAKE GOOD ALL EXISTING CONSTRUCTION AFFECTED BY THE REMOVAL OF ALL ITEMS FORMING THE PART OF THE RENOVATION WORK.

WHERE NEW FLOORING AND BASE IS TO BE INSTALLED IN EXISTING AREAS (REFER TO FLOOR PLAN AND ROOM SCHEDULE) THE EXISTING FLOORING SURFACE AND BASE MUST BE REMOVED, UNLESS OTHERWISE NOTED. ALL FLOOR SURFACES SHALL BE PREPARED IN ACCORDANCE TO MANUFACTURER'S RECOMMENDATIONS FOR INSTALLATION OF NEW FLOORING.

WHERE PAINTING OF EXISTING WALLS IS INDICATED ON THE ROOM SCHEDULE, THESE WALLS MUST BE CLEANED OF ANY EXISTING WALL COVERING, PATCHED & PREPARED TO ACCEPT NEW MATERIAL, UNLESS OTHERWISE NOTED.

- WASHROOM ACCESSORY LEGEND:**
- NOTE: SEE DWG B21 FOR WASHROOM ACCESSORY SCHEDULE
- A PAPER TOWEL DISPENSER - N.I.C.
  - B LIQUID SOAP DISPENSER - N.I.C.
  - C 18" x 36" MIRROR
  - D 24" x 36" MIRROR
  - E 24" x 36" FIXED TILT MIRROR
  - F ELECTRIC AIR DRYER
  - G TOILET TISSUE DISPENSER - N.I.C.
  - H S/S SHELF

0	ISSUED FOR CONSTRUCTION	15.02.17
No.	REVISION/DESCRIPTION	BY DATE



DRAWN	SNH	CHECKED	DESIGNED	RLL	APPROVED
DATE	2014.11.20	USER	APPROVAL		

THE CITY OF WINNIPEG  
 PLANNING, PROPERTY AND  
 DEVELOPMENT DEPARTMENT  
 MUNICIPAL ACCOMMODATIONS DIVISION  
 3-65 GARRY STREET, R3C 4K4

PROJECT  
**SHERBROOK POOL  
 REFURBISHMENT OF SHERBROOK POOL**

381 SHERBROOK STREET

SHEET TITLE  
**BUILDING  
 PARTIAL PLANS  
 RENOVATED**

SCALE	PROJECT No:	SHEET No:
AS SHOWN	2013-173	<b>B15</b>

