




G SECTION
 B10 SCALE: 1 1/2"=1'-0"

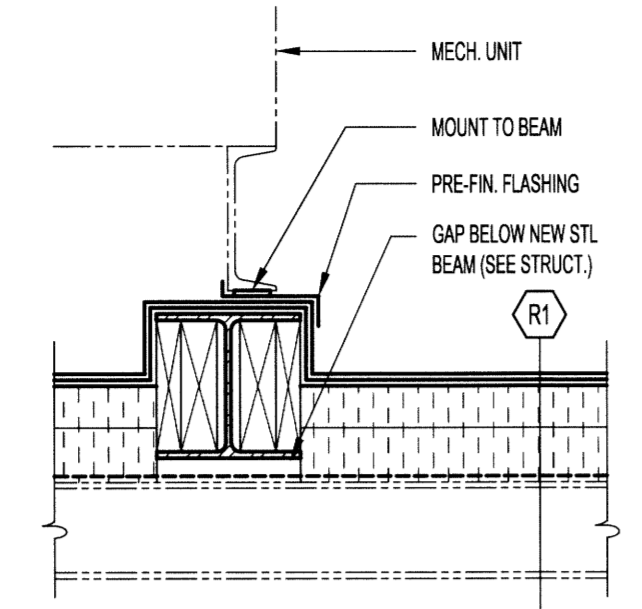


H SECTION
 B10 SCALE: 1 1/2"=1'-0"

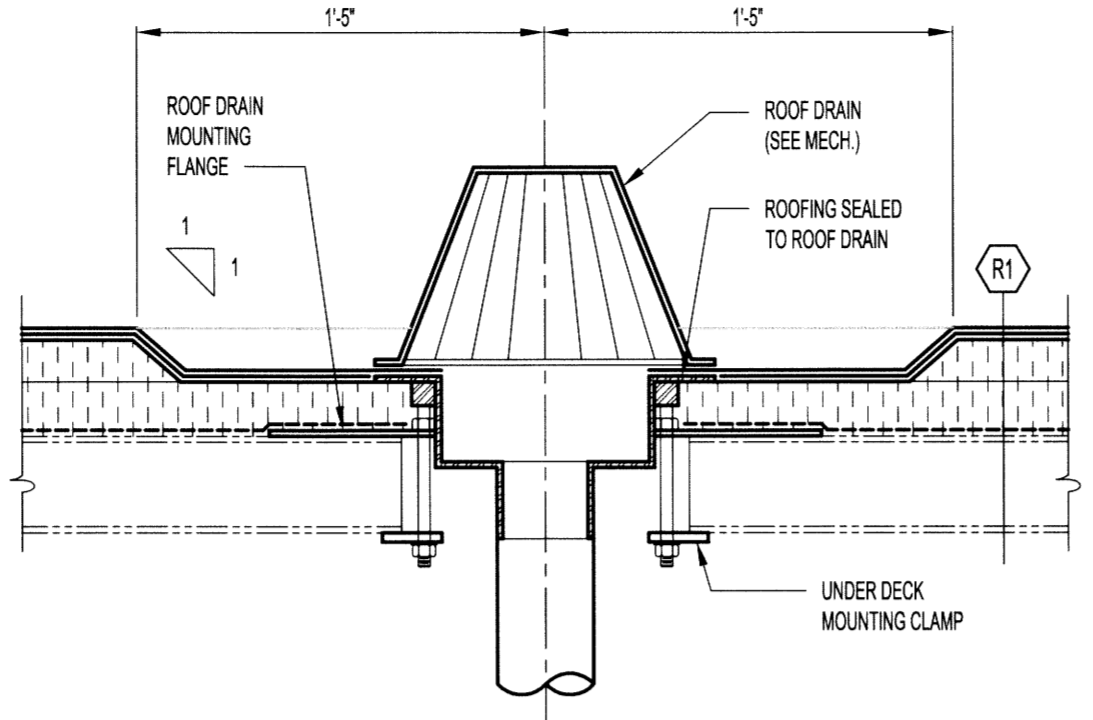


J SECTION
 B10 SCALE: 1 1/2"=1'-0"

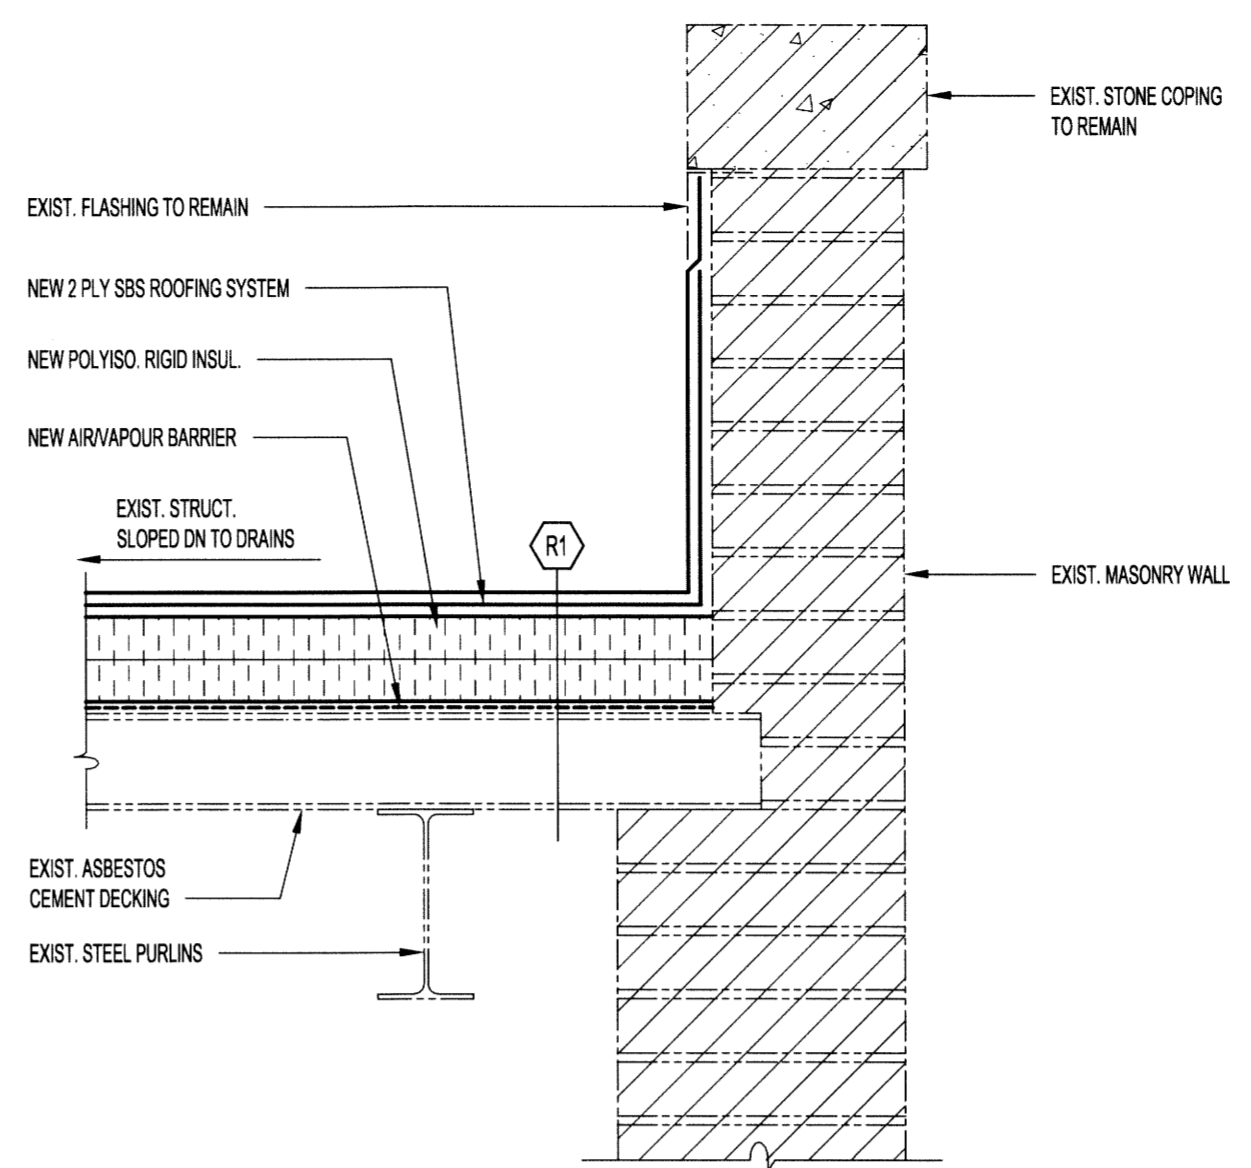


K SECTION
 B10 SCALE: 1 1/2"=1'-0"

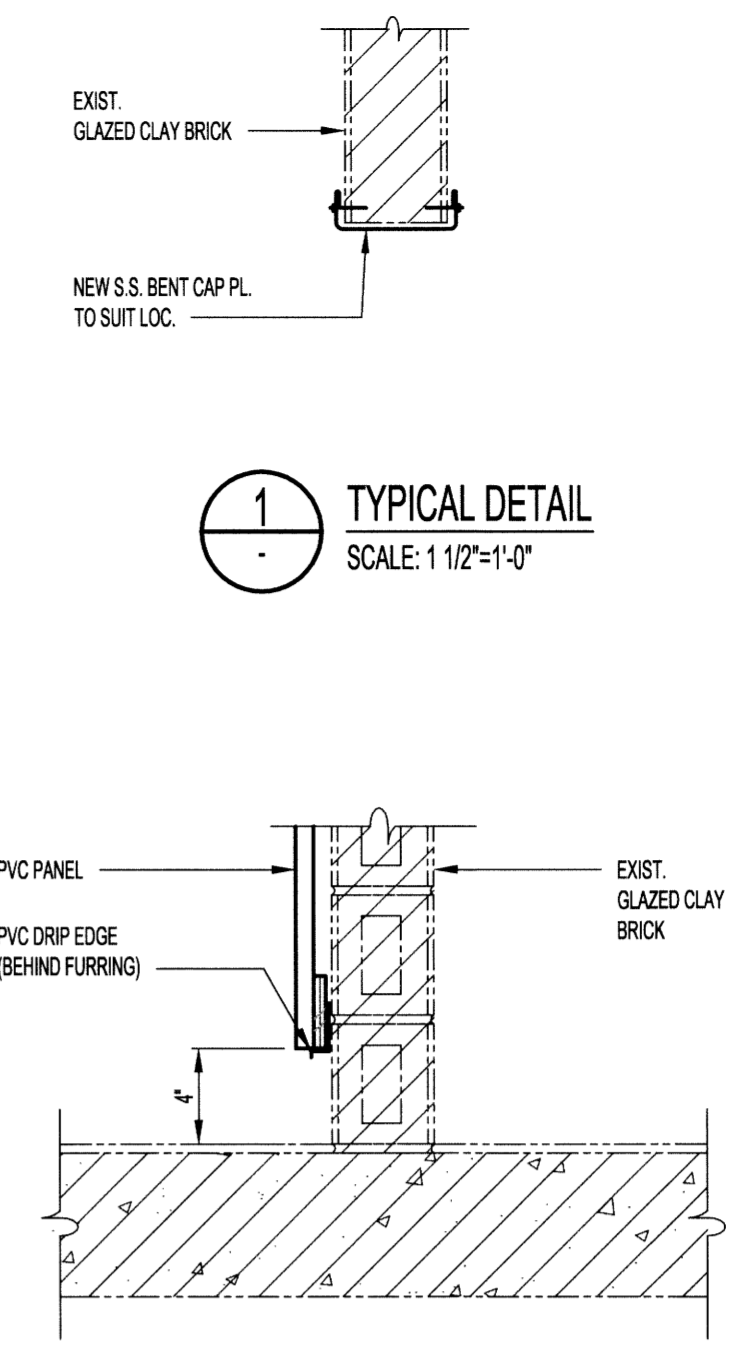


1 TYPICAL DETAIL
 SCALE: 1 1/2"=1'-0"

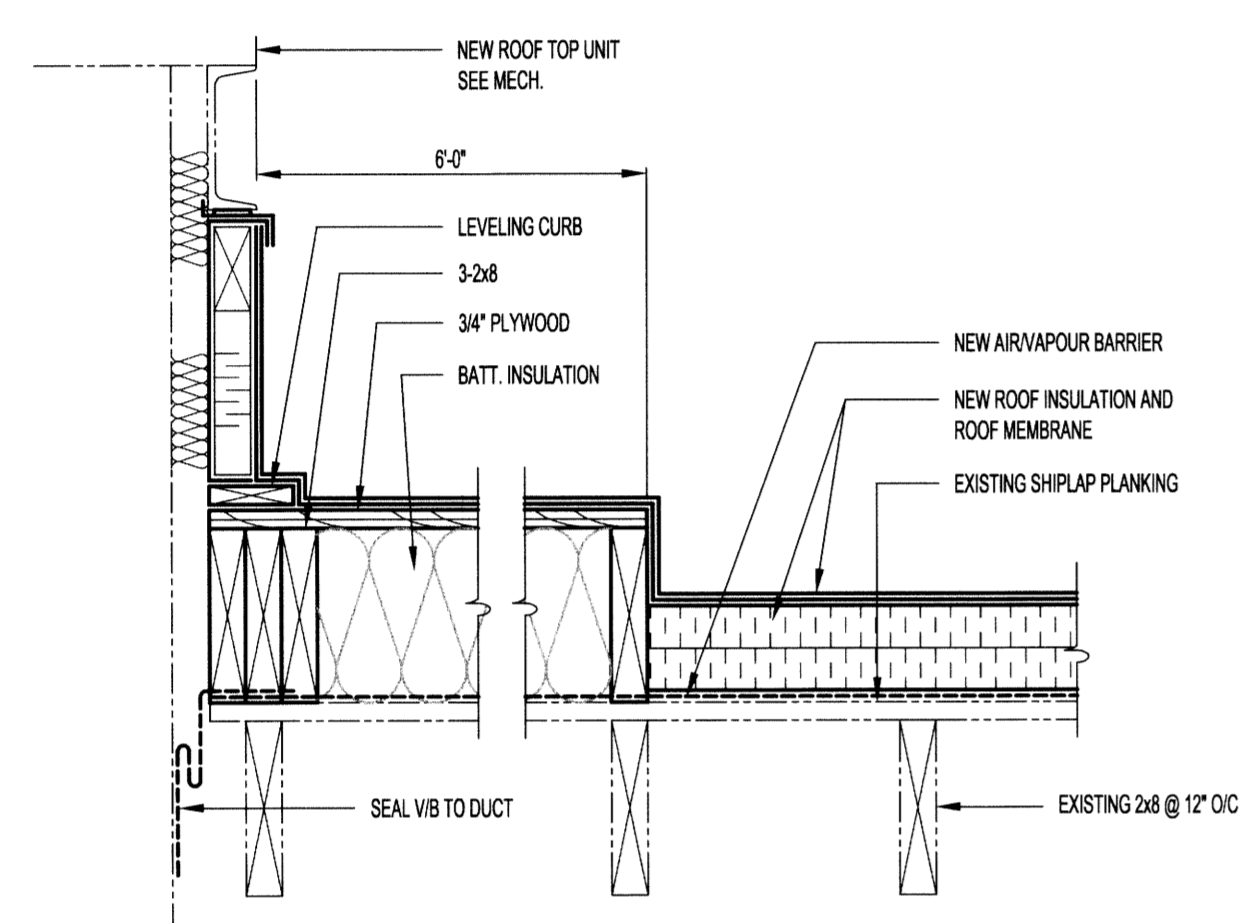

L SECTION
 B10 SCALE: 1 1/2"=1'-0"

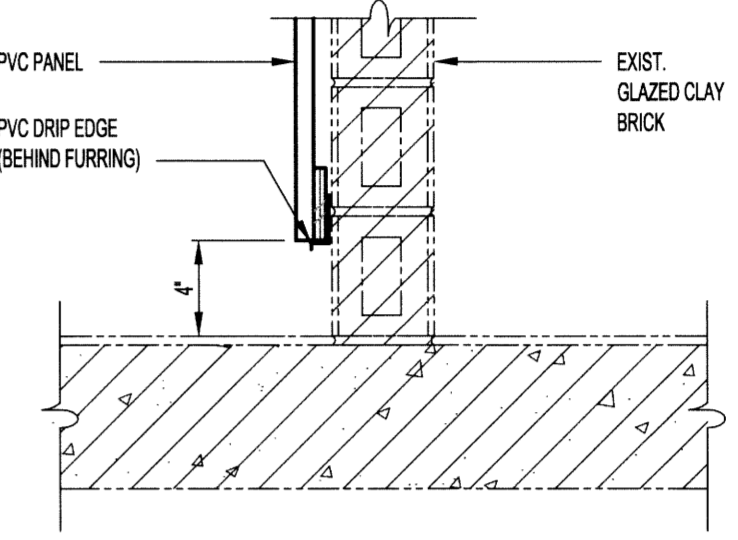


2 TYPICAL DETAIL
 SCALE: 1 1/2"=1'-0"

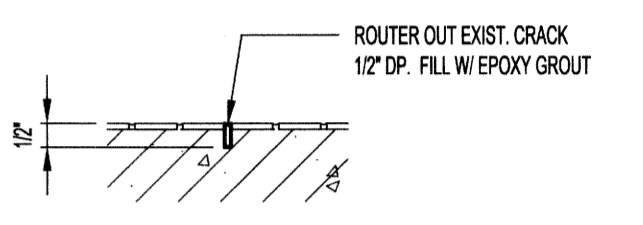


3 TYPICAL POOL TANK
 CRACK REPAIR DETAIL
 SCALE: 3"=1'-0"


NOTES:
 THESE DRAWINGS SHALL NOT BE SCALED.
 THE CONTRACTOR SHALL VISIT THE SITE AND SATISFY ONESELF ALL DIMENSIONS, DATUM, AND DETAILED INFORMATION SHOWN ARE CORRECT.
 THE CONTRACTOR IS TO REVIEW AND COORDINATE ALL ARCHITECTURAL, MECHANICAL, ELECTRICAL AND STRUCTURAL DRAWINGS FOR ADDITIONAL OPENINGS THROUGH FLOORS, WALLS, AND CEILINGS FOR DUCT, PIPE & ELECTRICAL RISERS AND ALL OPENINGS NOT SHOWN ON DRAWINGS.
 ALL OPENINGS THROUGH FIRE ASSEMBLIES ARE TO BE FIRE STOPPED AND SEALED WITH ULC APPROVED FIRE STOPPING TO MAINTAIN THE INTEGRITY OF THE FIRE SEPARATION, AND PROVIDE A SMOKE-TIGHT BARRIER.
 ALL PRODUCTS AND MATERIALS TO BE USED AND INSTALLED SHALL CONFORM WITH MANUFACTURER'S SPECIFICATIONS & APPLICABLE CODES.
 THE CONTRACTOR SHALL BE RESPONSIBLE TO PATCH AND MAKE GOOD ALL EXISTING CONSTRUCTION AFFECTED BY THE REMOVAL OF ALL ITEMS FORMING THE PART OF THE RENOVATION WORK.
 WHERE NEW FLOORING AND BASE IS TO BE INSTALLED IN EXISTING AREAS (REFER TO FLOOR PLAN AND ROOM SCHEDULE) THE EXISTING FLOORING SURFACE AND BASE MUST BE REMOVED, UNLESS OTHERWISE NOTED. ALL FLOOR SURFACES SHALL BE PREPARED IN ACCORDANCE TO MANUFACTURER'S RECOMMENDATIONS FOR INSTALLATION OF NEW FLOOR.
 WHERE PAINTING OF EXISTING WALLS IS INDICATED ON THE ROOM SCHEDULE, THESE WALLS MUST BE CLEANED OF ANY EXISTING WALL COVERING, PATCHED & PREPARED TO ACCEPT NEW MATERIAL, UNLESS OTHERWISE NOTED.

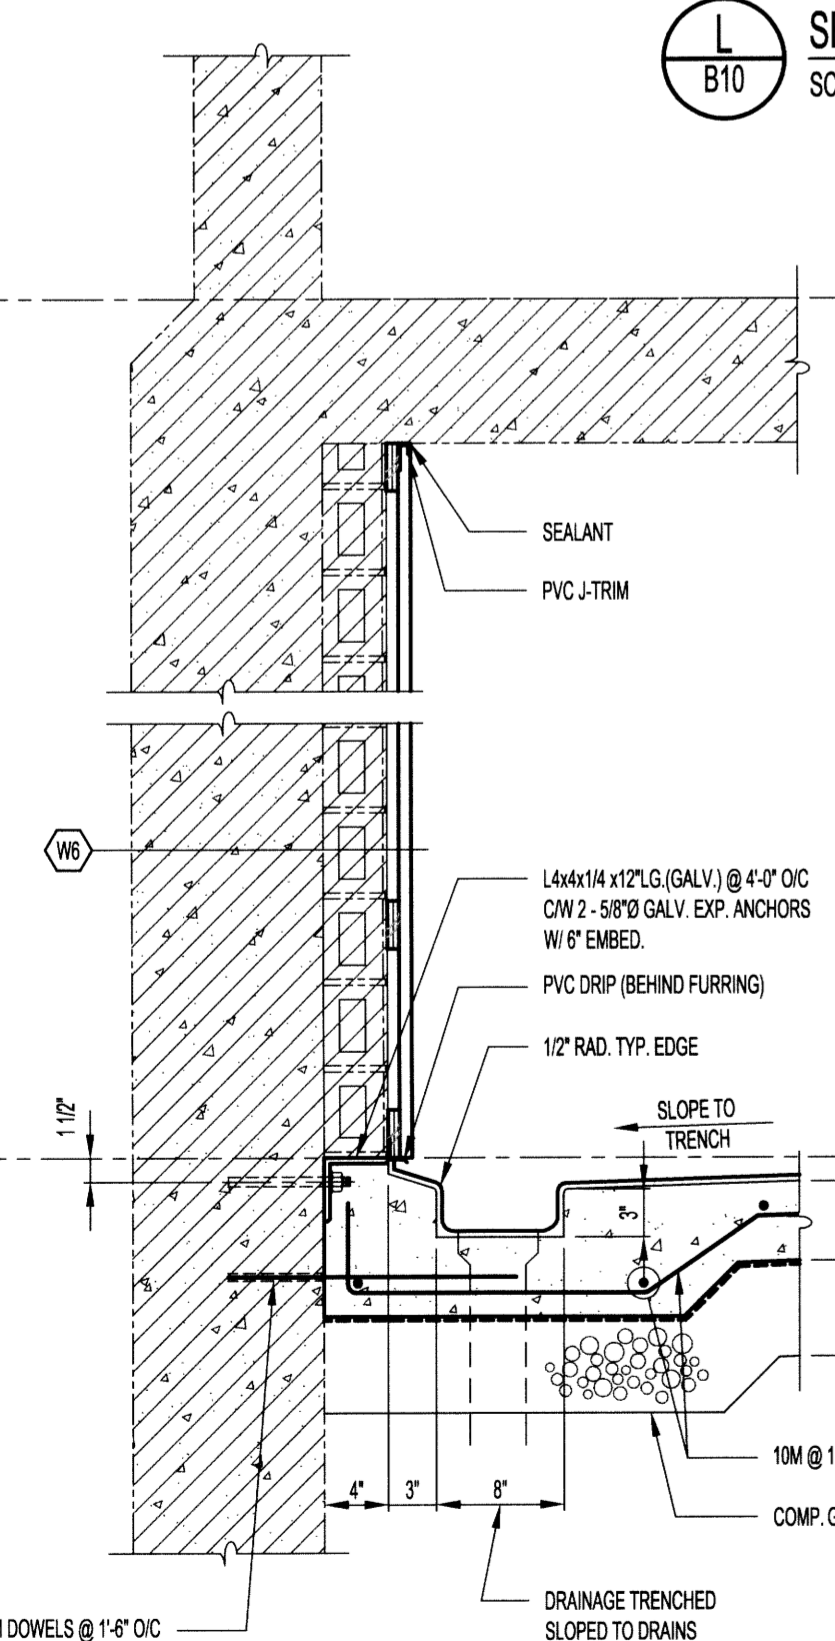


A SECTION - RENOVATED
 B15 SCALE: 1"=1'-0"

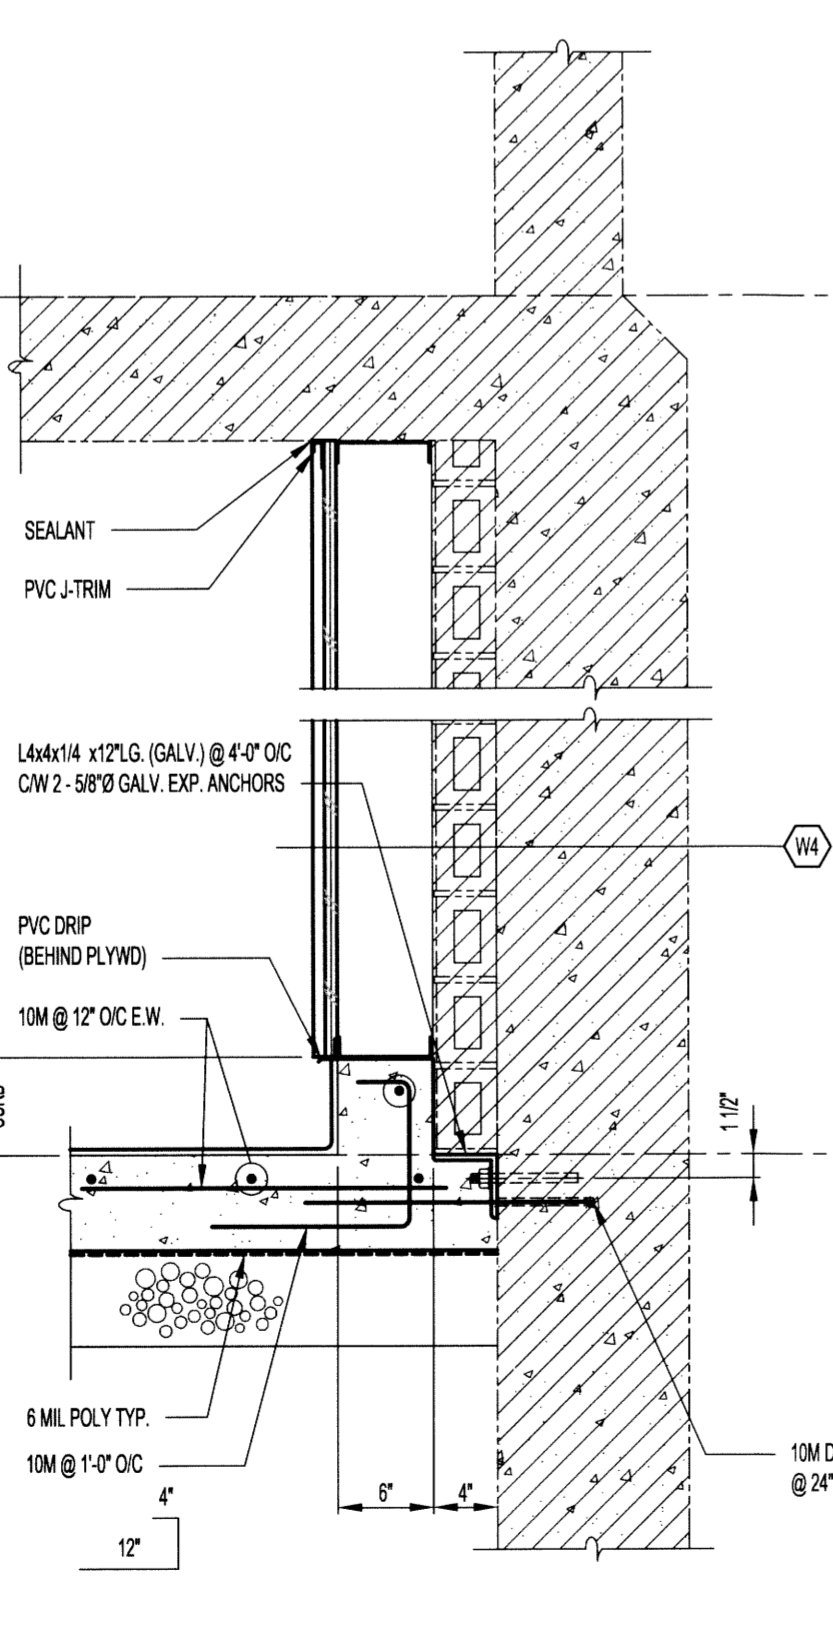


B SECTION - RENOVATED
 B15 SCALE: 1"=1'-0"

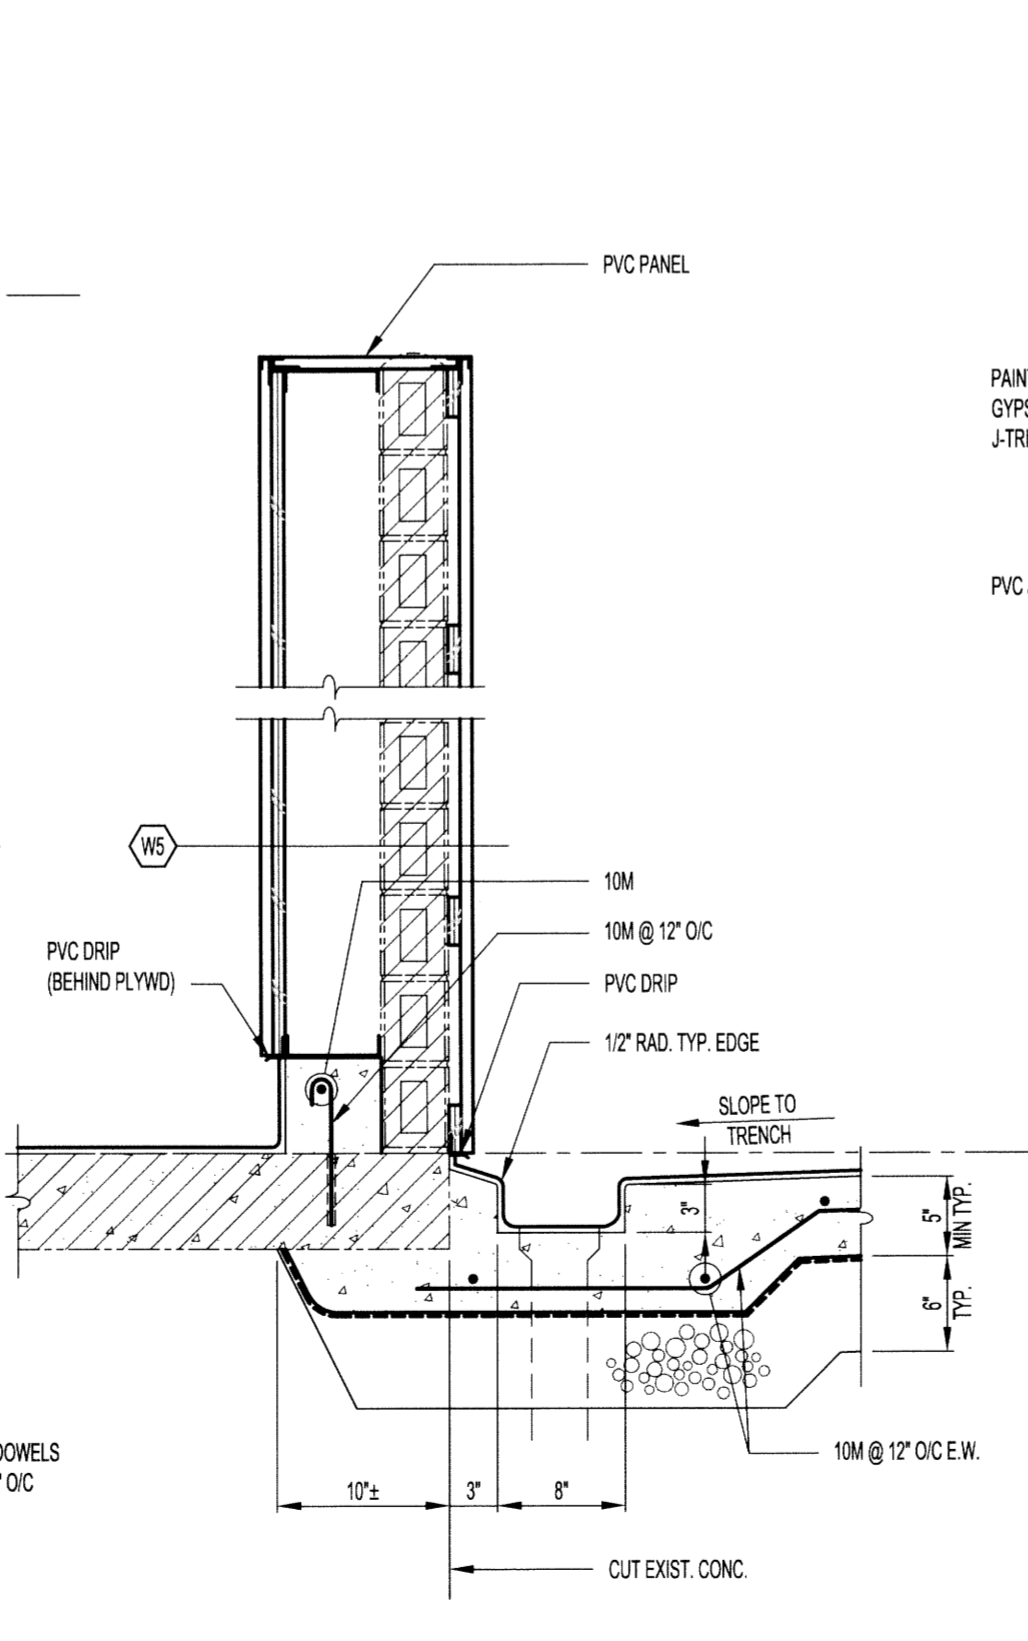


C SECTION - RENOVATED
 B15 SCALE: 1"=1'-0"

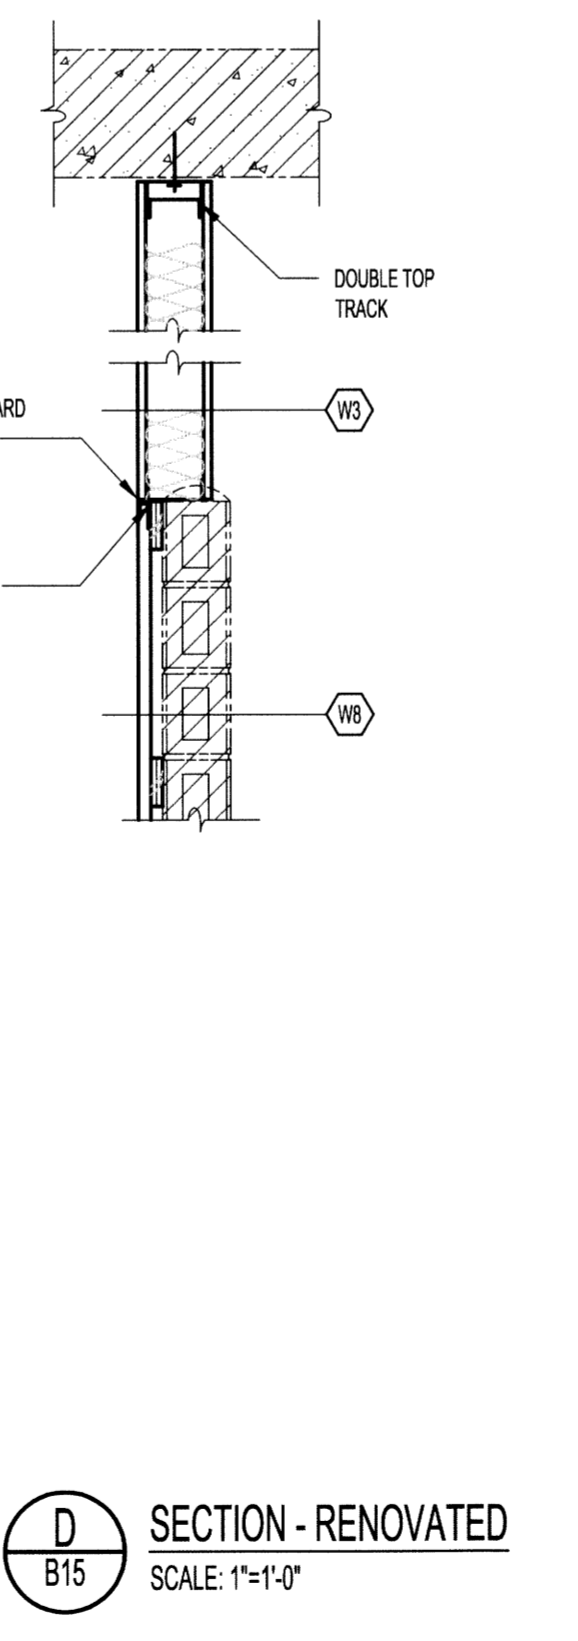

D SECTION - RENOVATED
 B15 SCALE: 1"=1'-0"

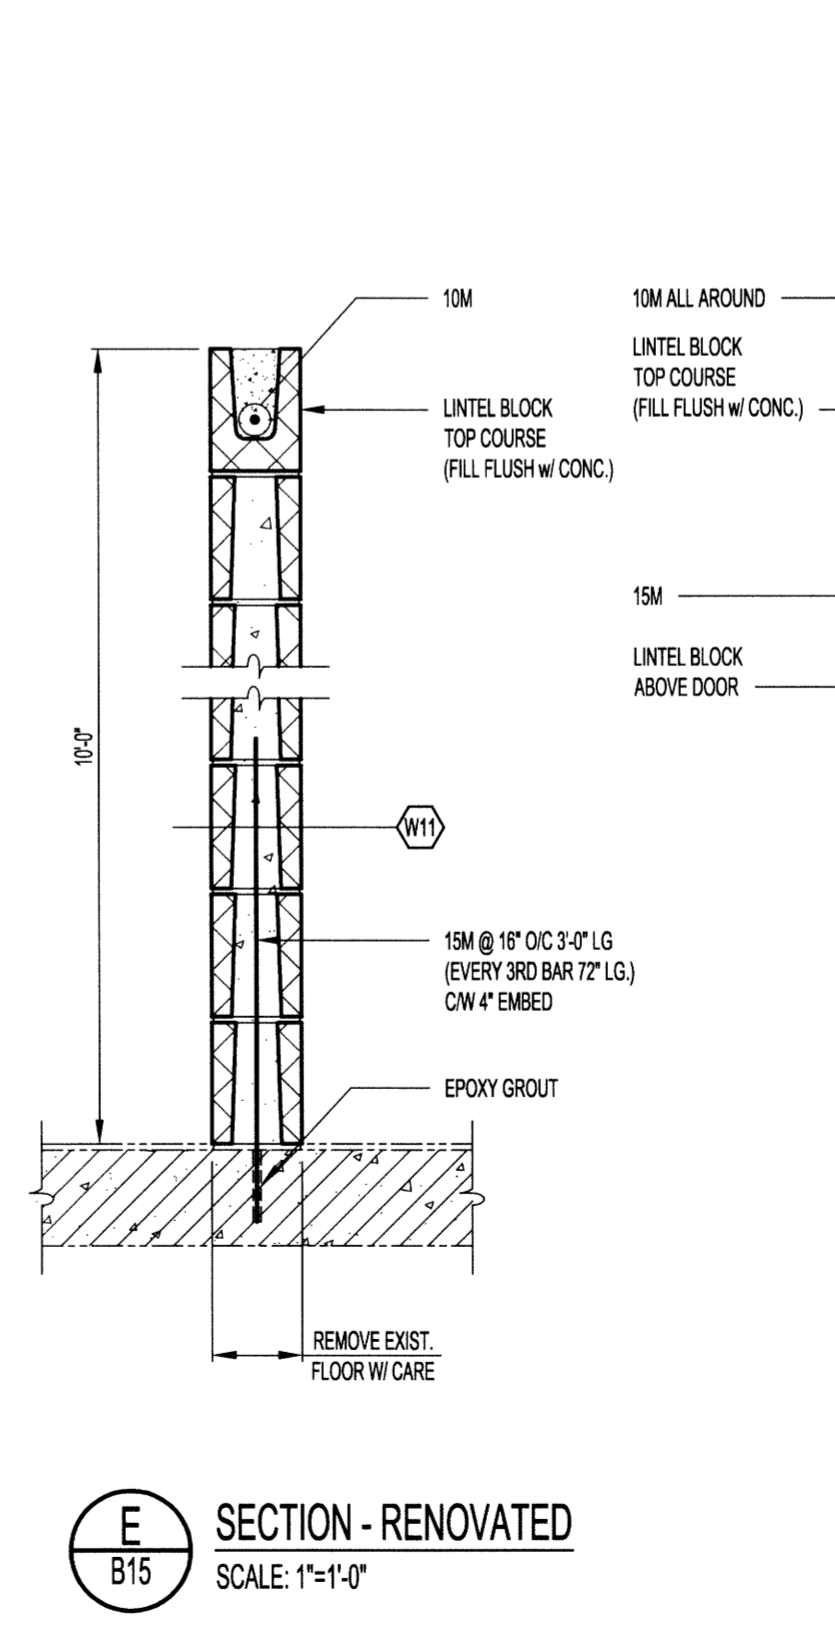

E SECTION - RENOVATED
 B15 SCALE: 1"=1'-0"

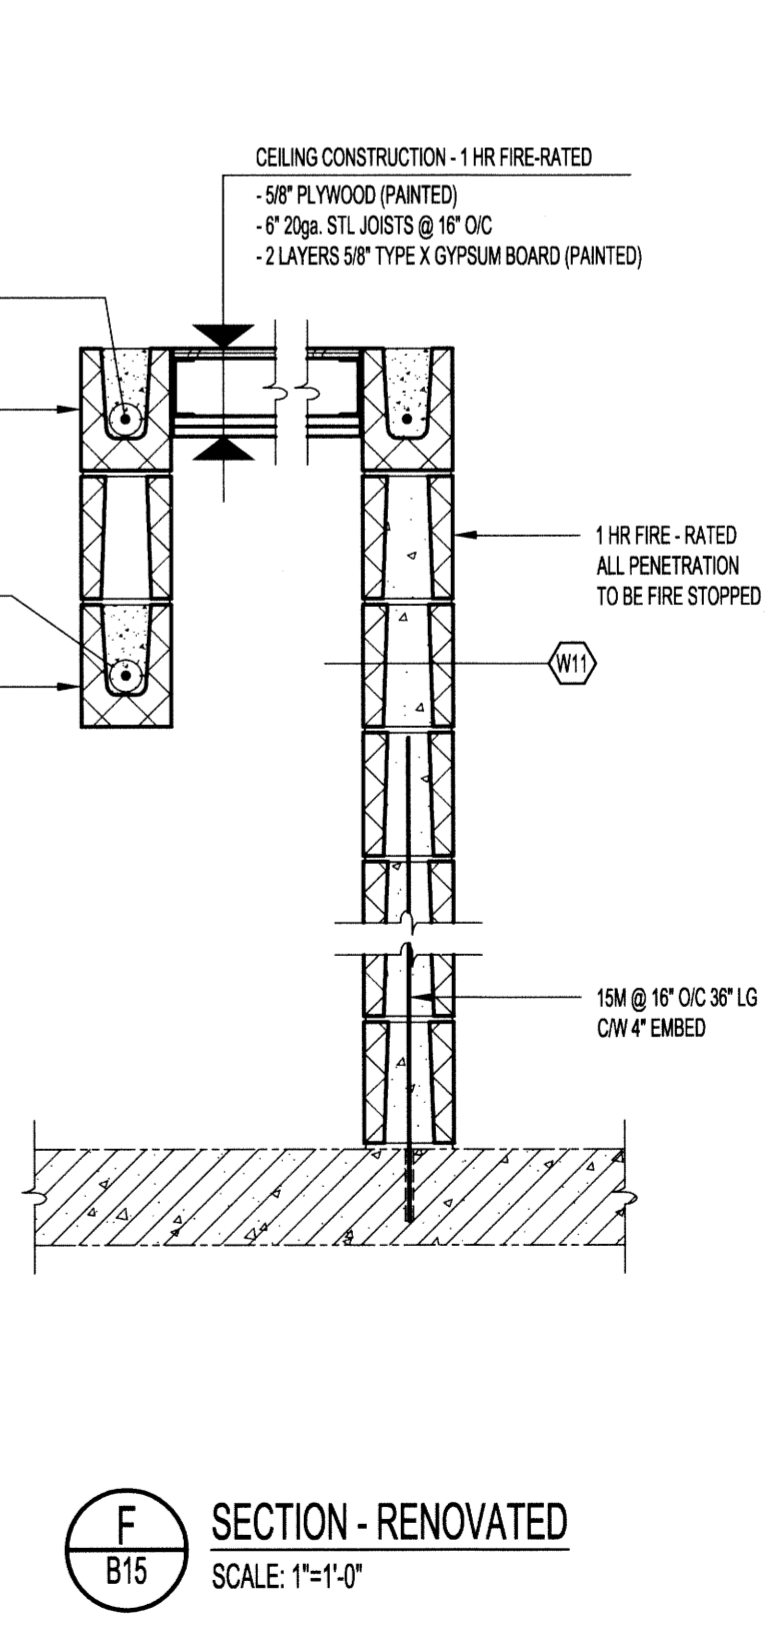

F SECTION - RENOVATED
 B15 SCALE: 1"=1'-0"

0	ISSUED FOR CONSTRUCTION		15.02.17
No.	REVISION/DESCRIPTION	BY	DATE



3/1	3/1	3/1	3/1
DRAWN	CHECKED	DESIGNED	APPROVED
DATE	2014.10.27		

THE CITY OF WINNIPEG
 PLANNING, PROPERTY AND
 DEVELOPMENT DEPARTMENT
 MUNICIPAL ACCOMMODATIONS DIVISION
 3-65 GARRY STREET, R3C 4K4

PROJECT
**SHERBROOK POOL
 REFURBISHMENT OF SHERBROOK POOL**

381 SHERBROOK STREET
 SHEET TITLE

**BUILDING
 SECTIONS & DETAILS
 RENOVATED**

SCALE	PROJECT No:	SHEET No:
AS SHOWN	2013-173	B19

