


2nd FLOOR PLAN
NTS

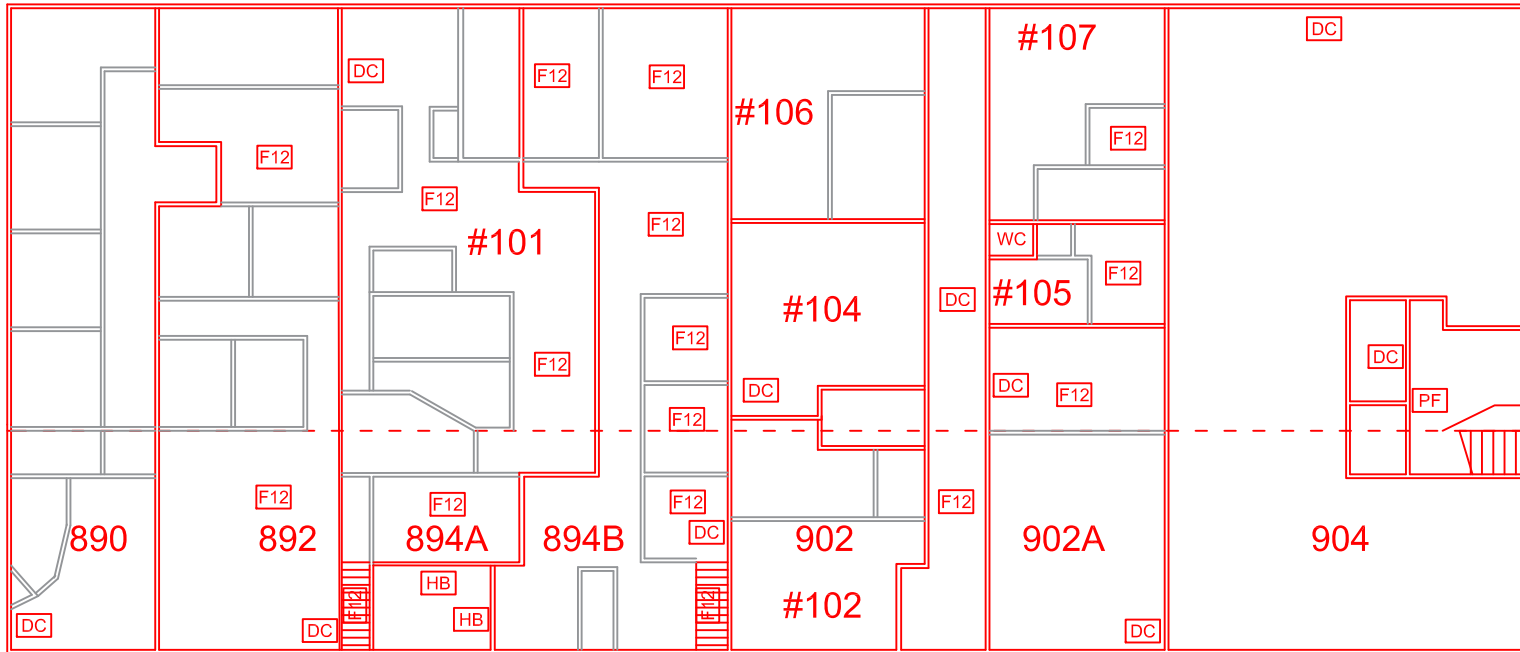

MAIN FLOOR PLAN
NTS

LEGEND

GENERAL LABELS	ON CEILING	ABOVE CEILING	UNDER FLOORING	WALL DETAIL	ENCAPSULATED ASBESTOS
?? =	??	??	??	??	

AF: ASBESTOS FABRIC
BR: BOILER REFRACTORY
CA: CAULKING
C12: 12X12 CEILING TILE
C24: 24X24 CEILING TILE
C48: 24X48 CEILING TILE
DC: DRYWALL COMPOUND
DI: DUCT INSULATION
FS: SHEET FLOORING

FL: FLOOR LEVELING CMP
F9: 9X9 FLOOR TILE
F12: 12X12 FLOOR TILE
HB: HARDBOARD
MA: MASTIC
PF: PIPE FITTING INSULATION
PI: PIPE INSULATION
PL: PLASTER
RD: ROOF DRAIN

ST: STIPPLE CEILING
SO: SPRAY ON
ST: STUCCO
TI: TANK INSULATION
TP: TRANSITE PIPE
VE: VERMICULITE

NOTES:

1. THERE MAY BE ASBESTOS CONTAINING MATERIALS PRESENT THAT WERE NOT LOCATED DURING BUILDING INSPECTIONS
2. REFER TO THE ASBESTOS INVENTORY SURVEY SHEET FOR MORE INFORMATION
3. DO NOT DISTURB ASBESTOS. FOR HANDLING PROCEDURES CALL CENTRAL CONTROL AT 986-2382

ASBESTOS LOCATIONS

BUILDING: PHASE 1 20 UNIT STRIP MALL 890-904 ST. JAMES STREET WINNIPEG, MANITOBA			
REVISED BY: REM	DATE: NOV 6, 2015	SCALE: N.T.S.	SHEET #: 1/1



CITY OF WINNIPEG
PLANNING, PROPERTY & DEVELOPMENT
DEPARTMENT
MUNICIPAL ACCOMMODATIONS DIVISION
4th FLOOR - 185 KING STREET
WINNIPEG, MANITOBA R3B 1J1
PHONE: (204) 986-7266
FAX: (204) 986-7311