


ADDRESS: 65 GARRY STREET UNIT 10
 PROJECT No:
 DESCRIPTION: PARTIAL MAIN FLOOR PLAN
 DATE: 20150430
 FILE NAME: 0065GY01.dwg/A1

GARRY STREET

65 GARRY ST. ENTRANCE

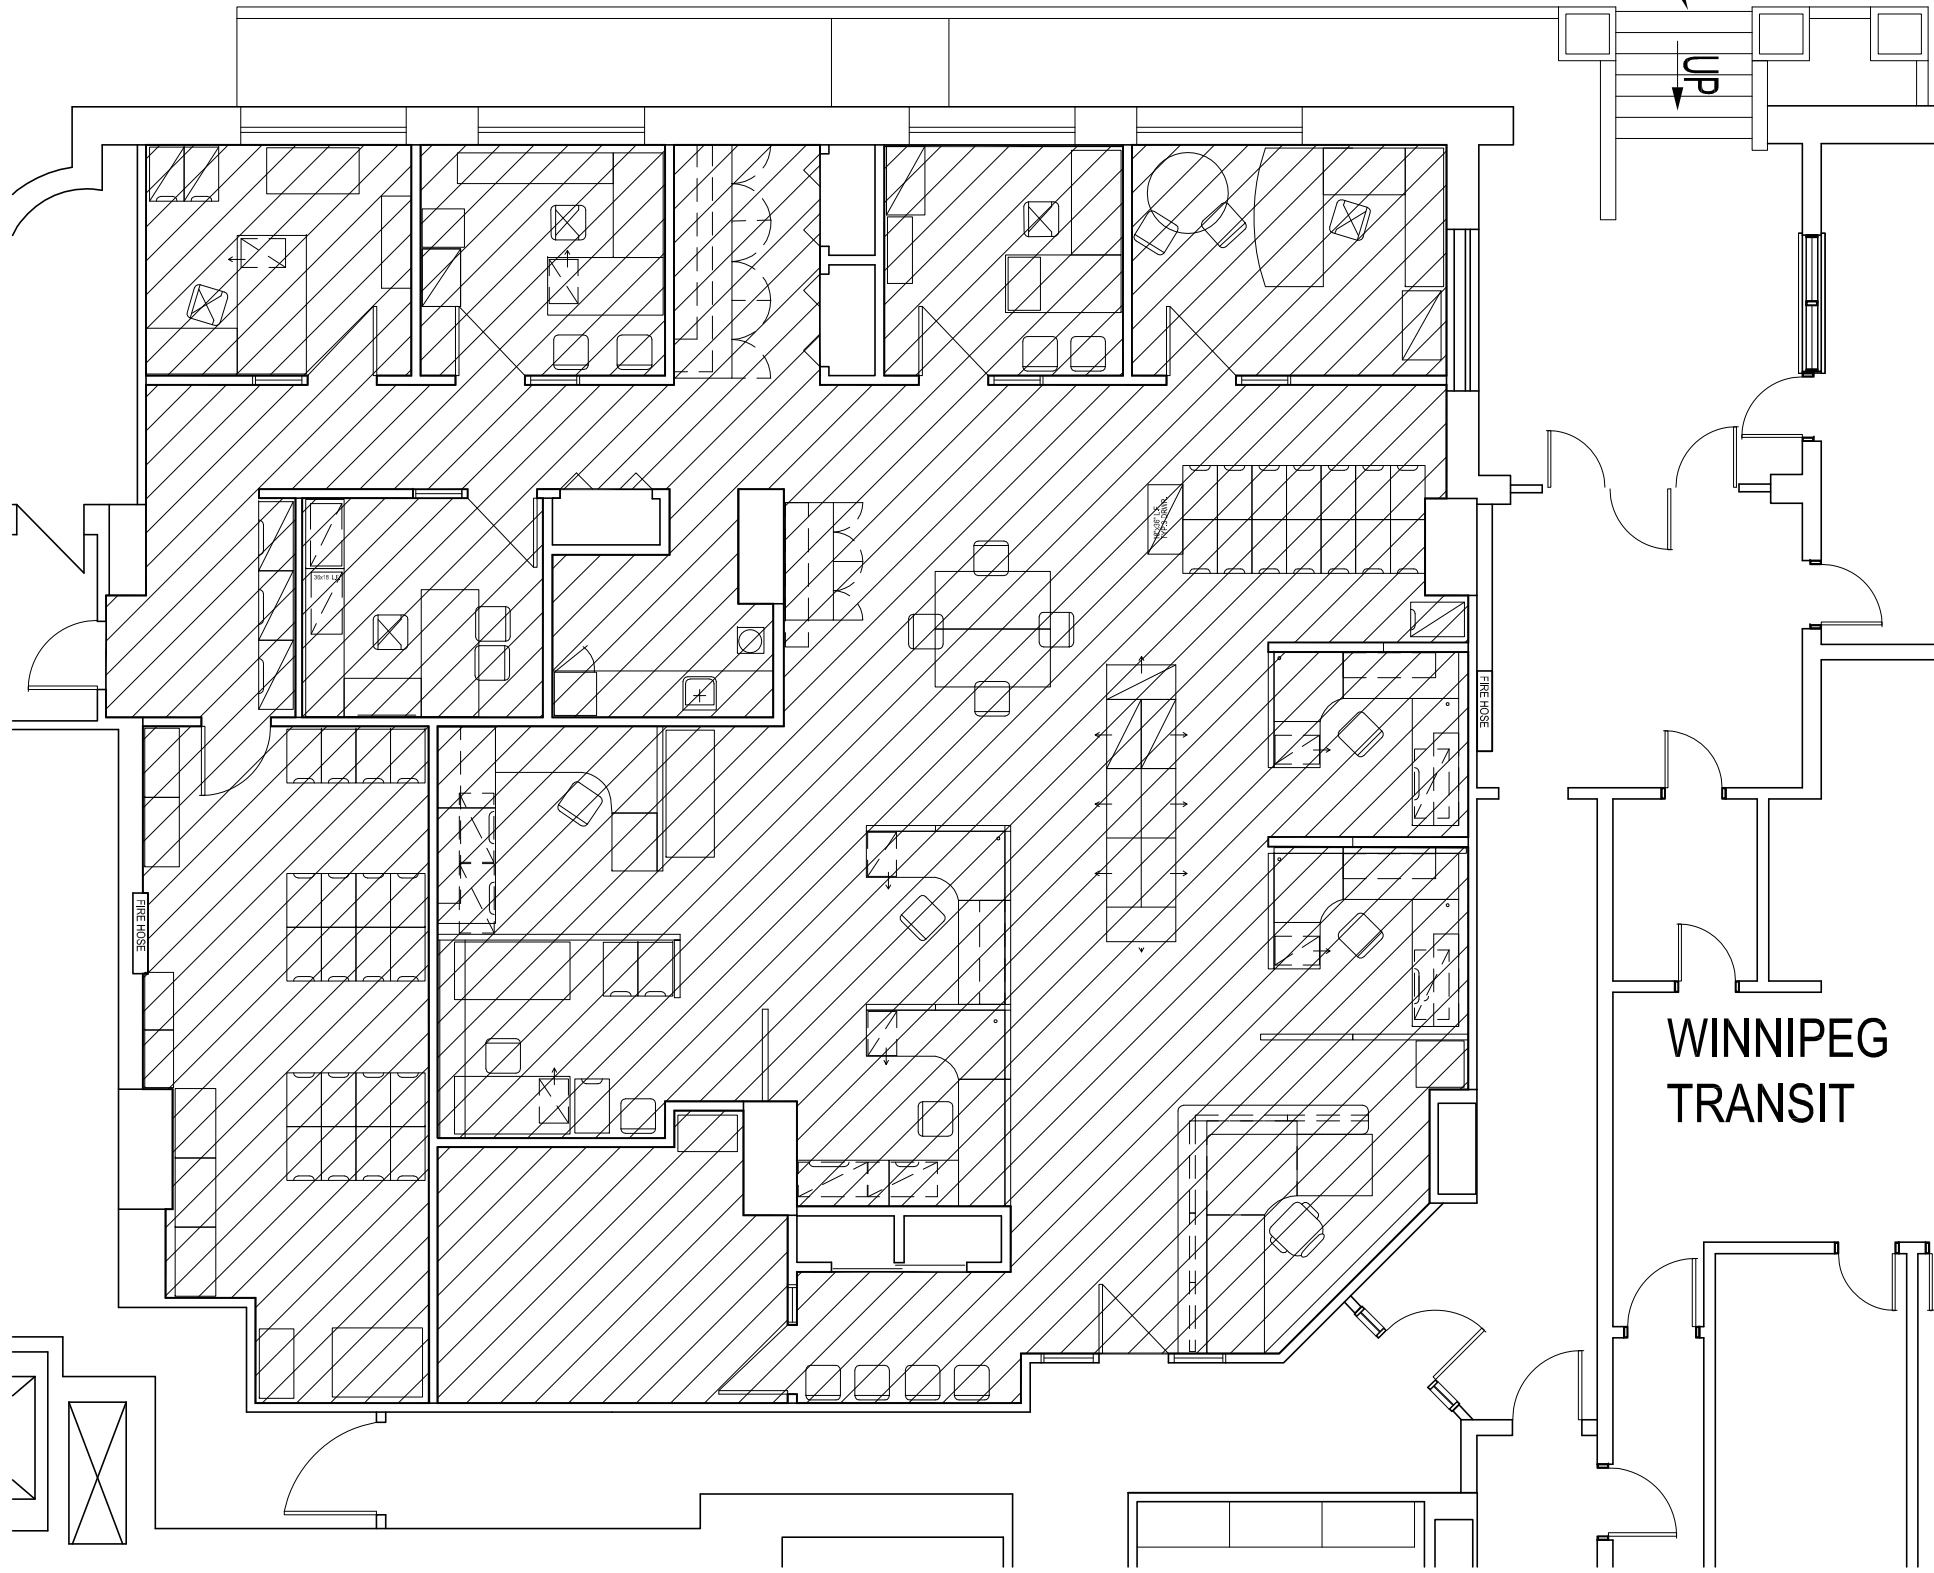


PARTIAL MAIN FLOOR PLAN
 NOT TO SCALE: FOR REFERENCE ONLY



AREA TO CLEAN = 2,831 sq.ft.

WINNIPEG
 TRANSIT

NOTES :

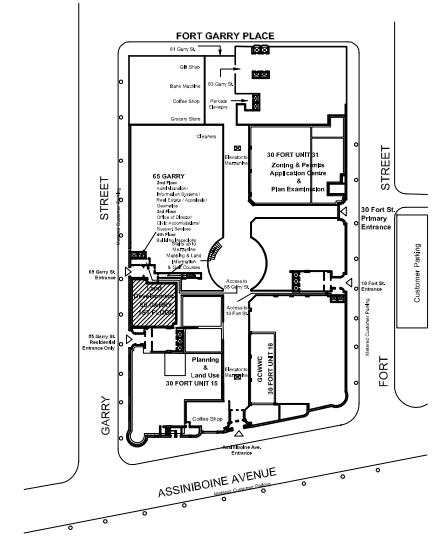

KEY PLAN
 N.T.S.

NO.	REVISION/DESCRIPTION	BY	DATE
SEALS			

DRAWN BY	CHECKED BY	APPROVED
DATE	201504230	USER APPROVAL

CITY OF WINNIPEG
 PLANNING, PROPERTY &
 DEVELOPMENT DEPARTMENT
 CIVIC ACCOMMODATIONS DIVISION
 300 - 65 GARRY ST. R3C 4K4

PROJECT
 FORT GARRY PLACE
 PLANNING PROPERTY & DEVELOPMENT DEPARTMENT
 LAND DEVELOPMENT BRANCH

65 GARRY STREET UNIT 10

SHEET TITLE
 PARTIAL MAIN FLOOR PLAN
 AREAS TO CLEAN

0065GY01

SCALE	PROJECT NO.	SHEET NO.
AS SHOWN		A1