



15-0107-002_M01
 FILE NAME:
 DATE: 2015-02-02
 SHEET TITLE: MECHANICAL - BASEMENT FLOOR PLAN - PLUMBING
 PROJECT No:
 ADDRESS: 421 OSBORNE STREET

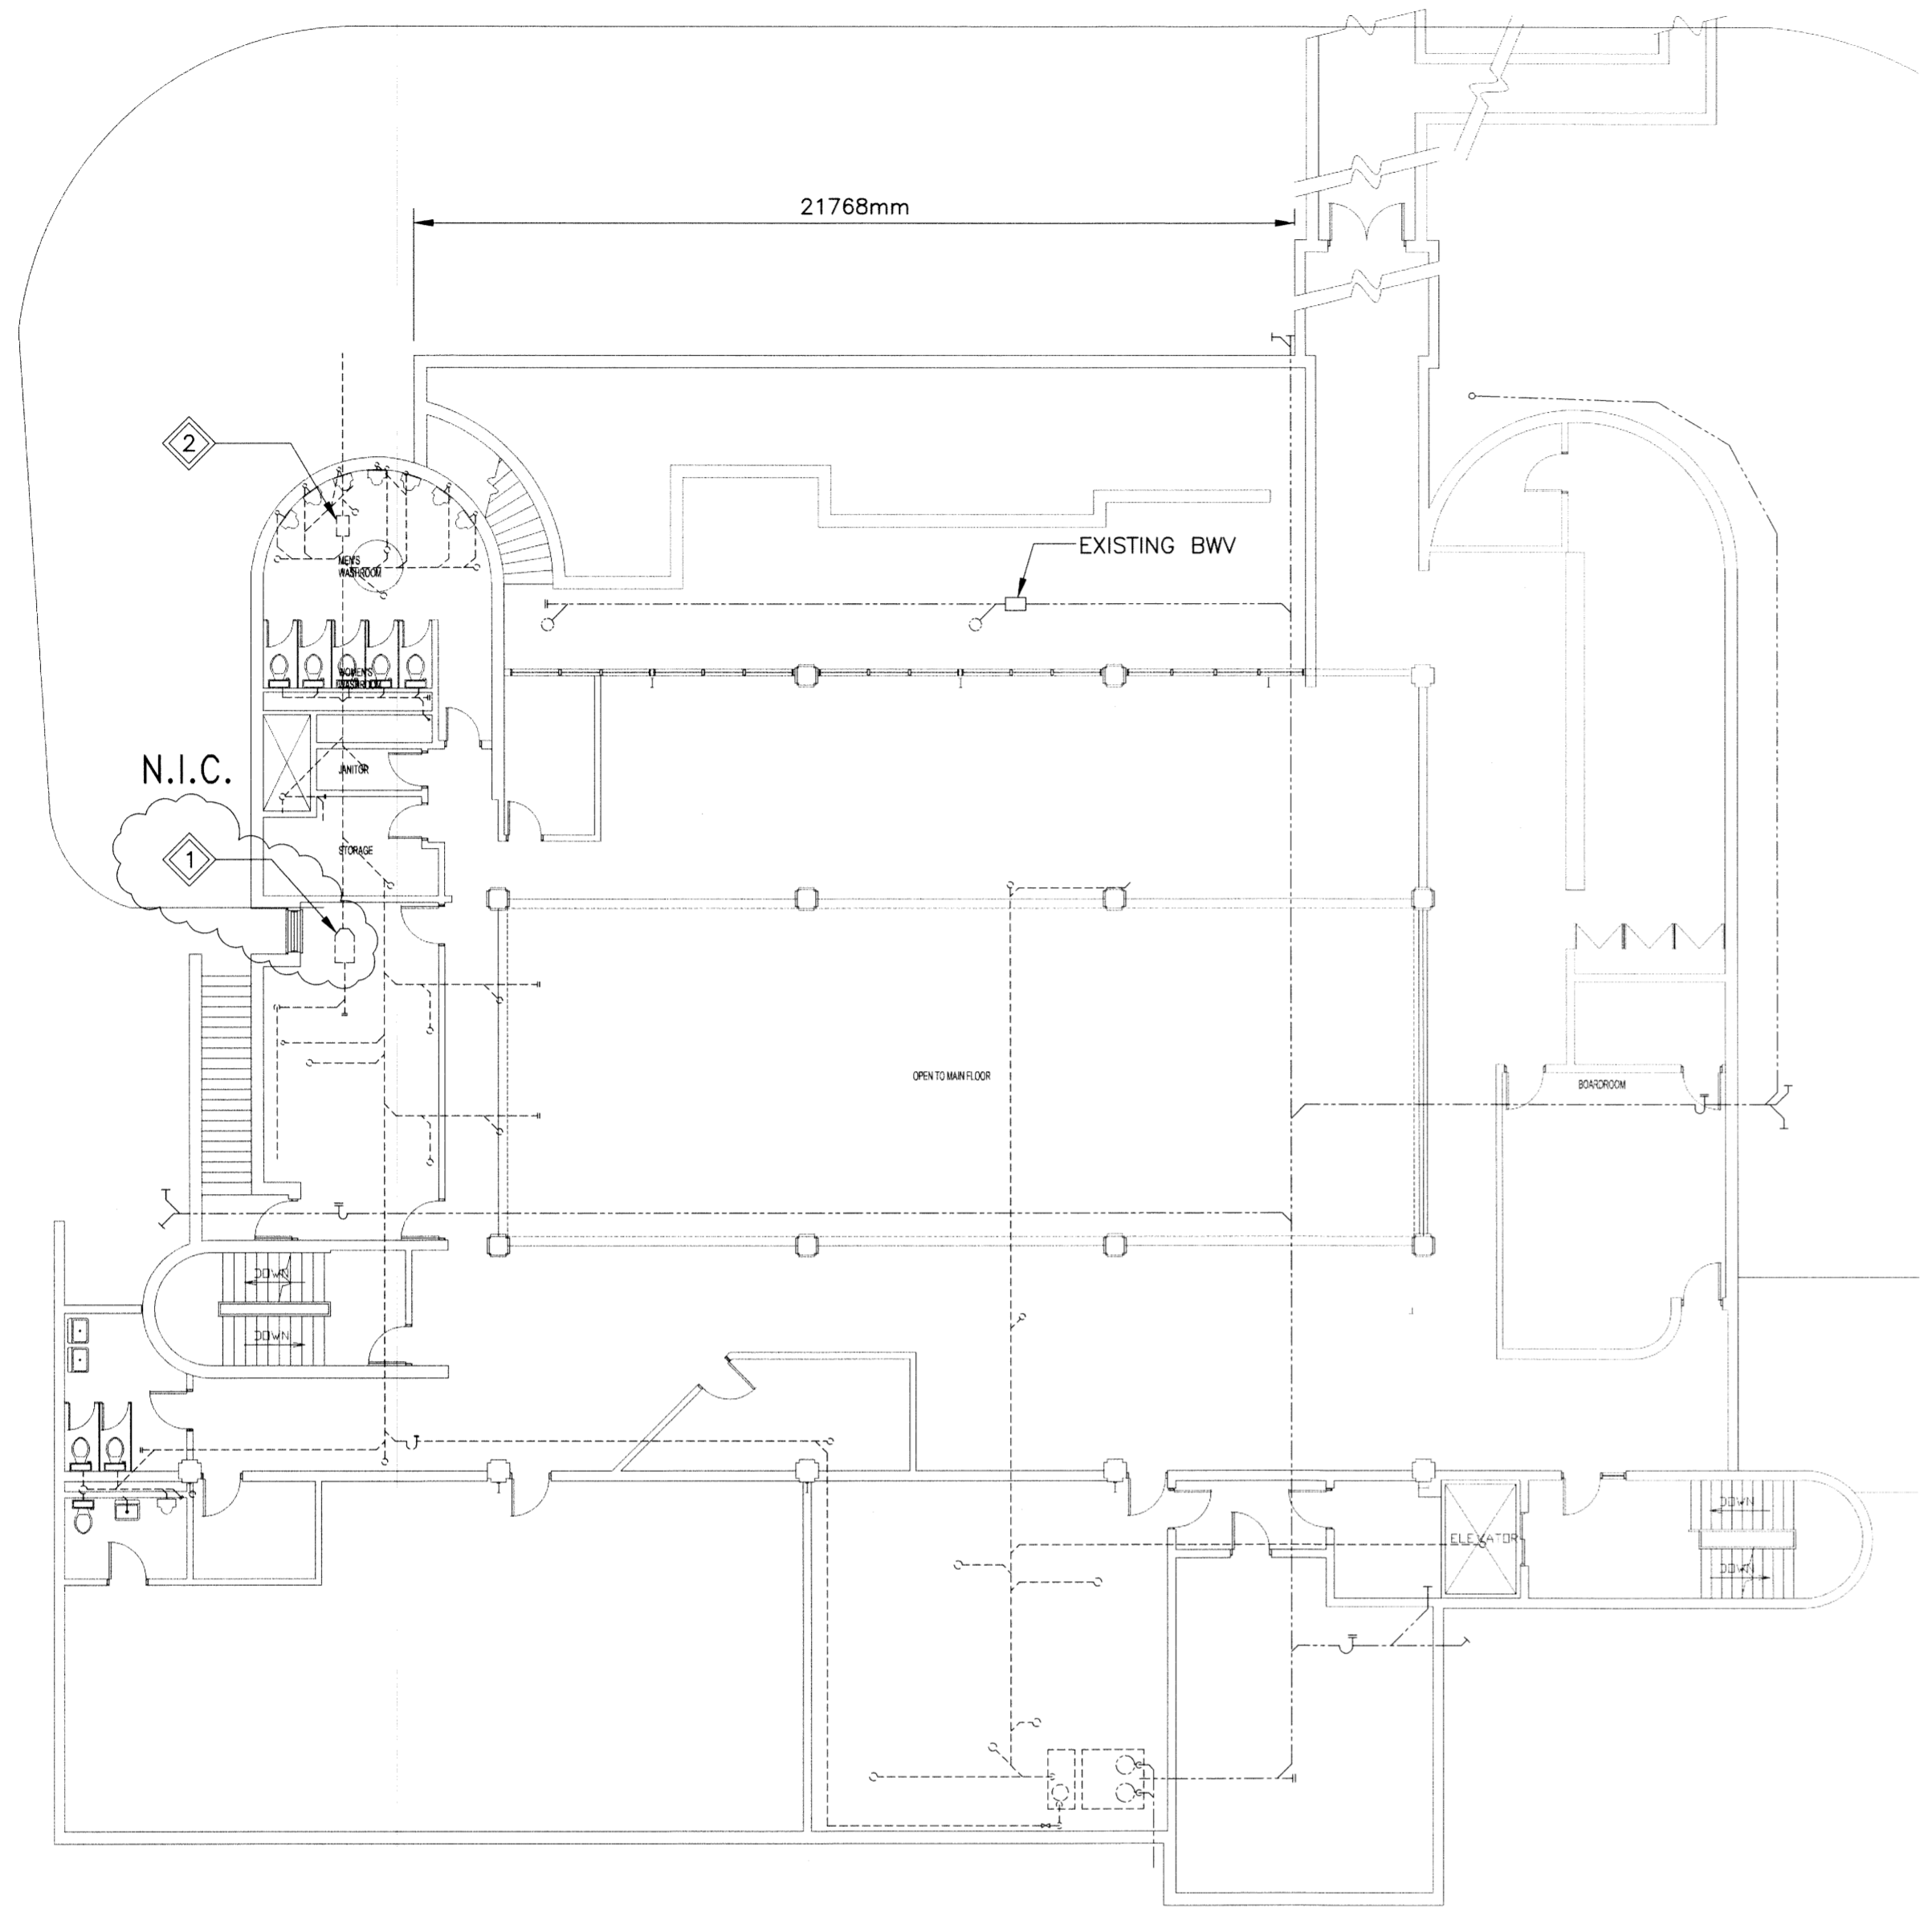



BASEMENT FLOOR PLAN
 SCALE: 1/32"=1'-0"

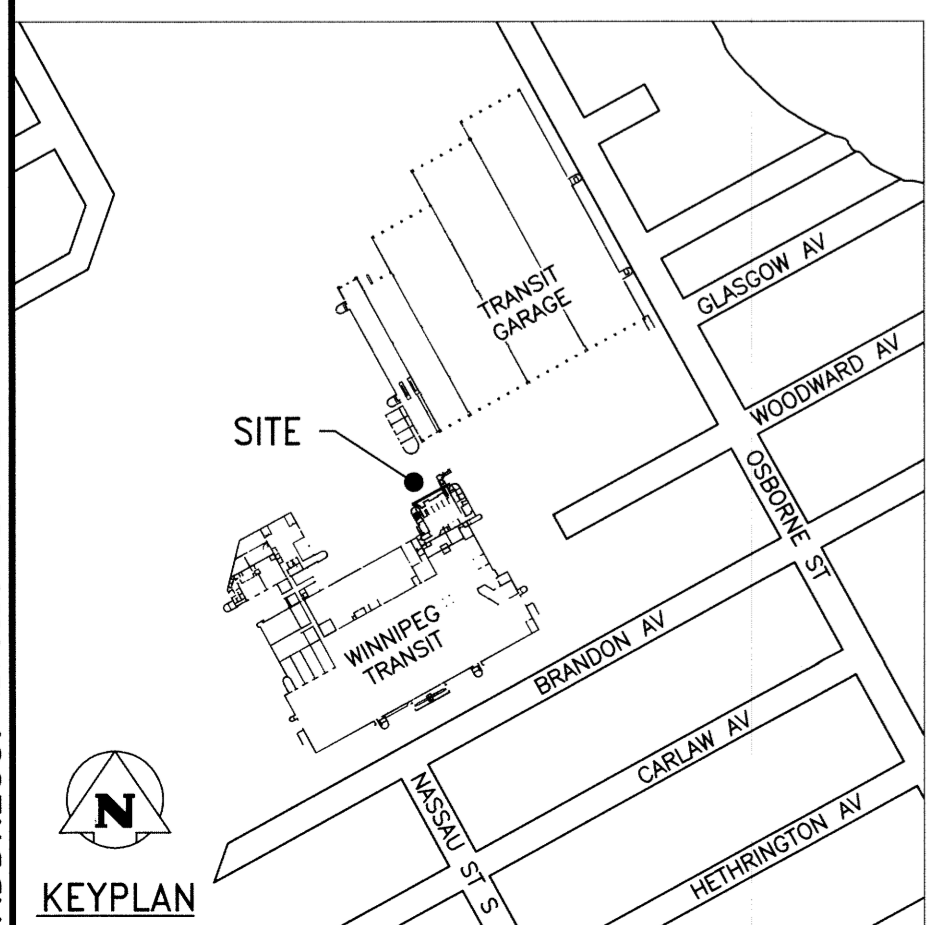

- GENERAL NOTES:**
- CONFORM TO CANADIAN PLUMBING CODE AND ALL LOCAL CODES AND AUTHORITY HAVING JURISDICTION .
 - EQUIPMENT LOCATIONS AND PIPE ROUTING INDICATED ON THE DRAWINGS IS APPROXIMATE ONLY. CONFIRM IN THE FIELD. REROUTE PIPING AS REQUIRED TO ELIMINATE FIELD INTERFERENCES, WITH BUILDING STRUCTURES, ELECTRICAL, ETC.. CONFIRM CHANGES WITH CONTRACT ADMINISTRATOR. CO-ORDINATE WORK WITH ALL SUBTRADES. WHERE DIMENSIONS ARE INDICATED FOR PIPING EQUIPMENT SIZES, ETC. THESE ARE FOR BIDDING PURPOSES ONLY. THE CONTRACTOR IS RESPONSIBLE TO VERIFY ALL DIMENSIONS IN THE FIELD PRIOR TO ORDERING EQUIPMENT AND COMMENCING INSTALLATION WITHOUT EXTRA CHARGES TO THE PROJECT. THE CONTRACTOR IS RESPONSIBLE TO ENSURE ALL EQUIPMENT, DUCTWORK AND PIPING FITS IN THE SPACE AVAILABLE AND TO MAINTAIN THE GENERAL DESIGN INTENT FOR THE SYSTEMS.

- KEYNOTES:**
- N.I.C. 1 REPLACE EXISTING GREASE INTERCEPTOR.
- 2 PROVIDE NEW COMBINATION BACK WATER VALVE AND CLEANOUT AT LOCATION SHOWN. PROVIDE CUTTING AND PATCHING OF THE FLOOR. PROVIDE EXCAVATION AND BACK FILLING. PROVIDE NEW FLOOR TILES AND FINISH TO MATCH EXISTING. REMOVE EXISTING BUILDING EXIST CLEANOUT.

- LEGEND:**
- NEW EQUIPMENT/PIPING
 - EXISTING EQUIPMENT/PIPING
 - EXISTING WEEPING TILE
 - BWV BACK WATER VALVE

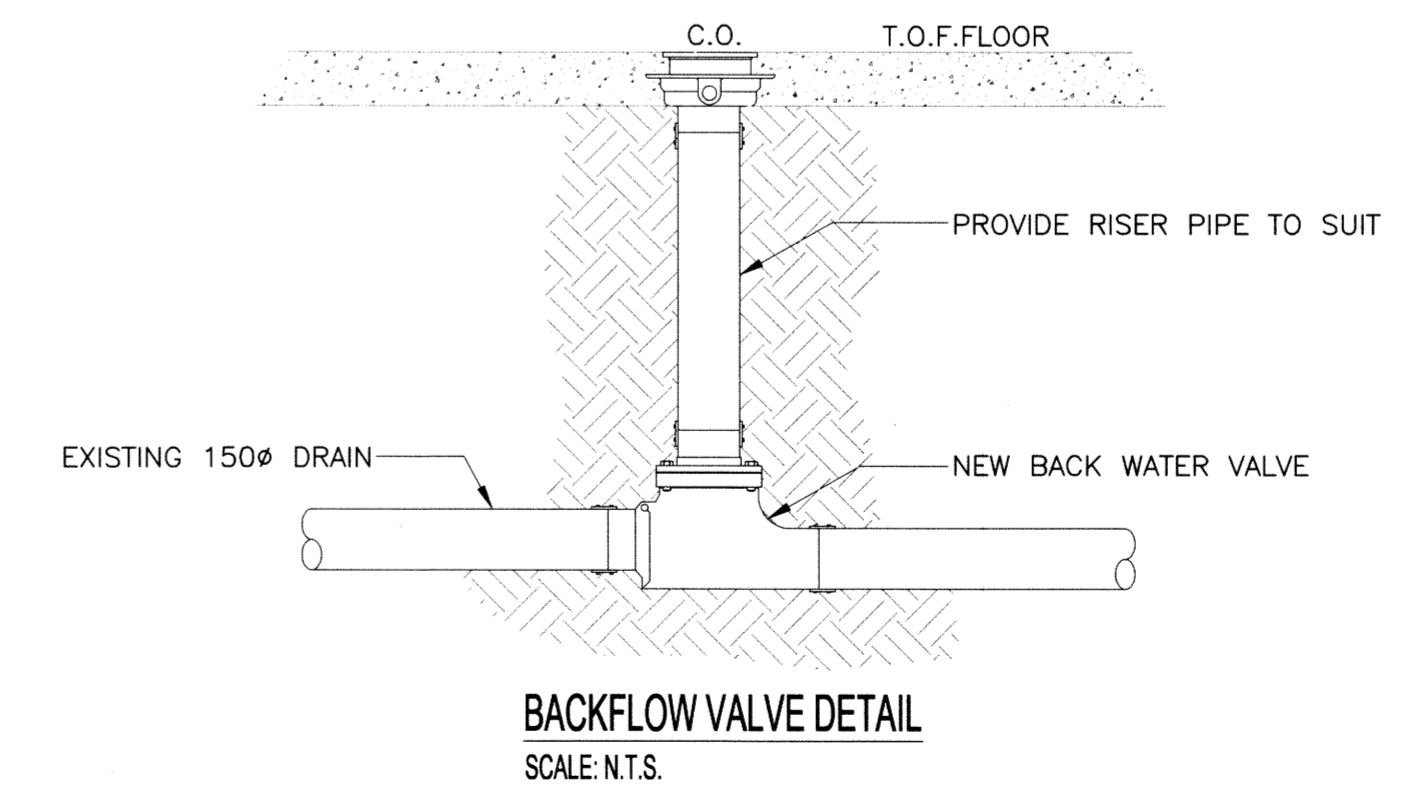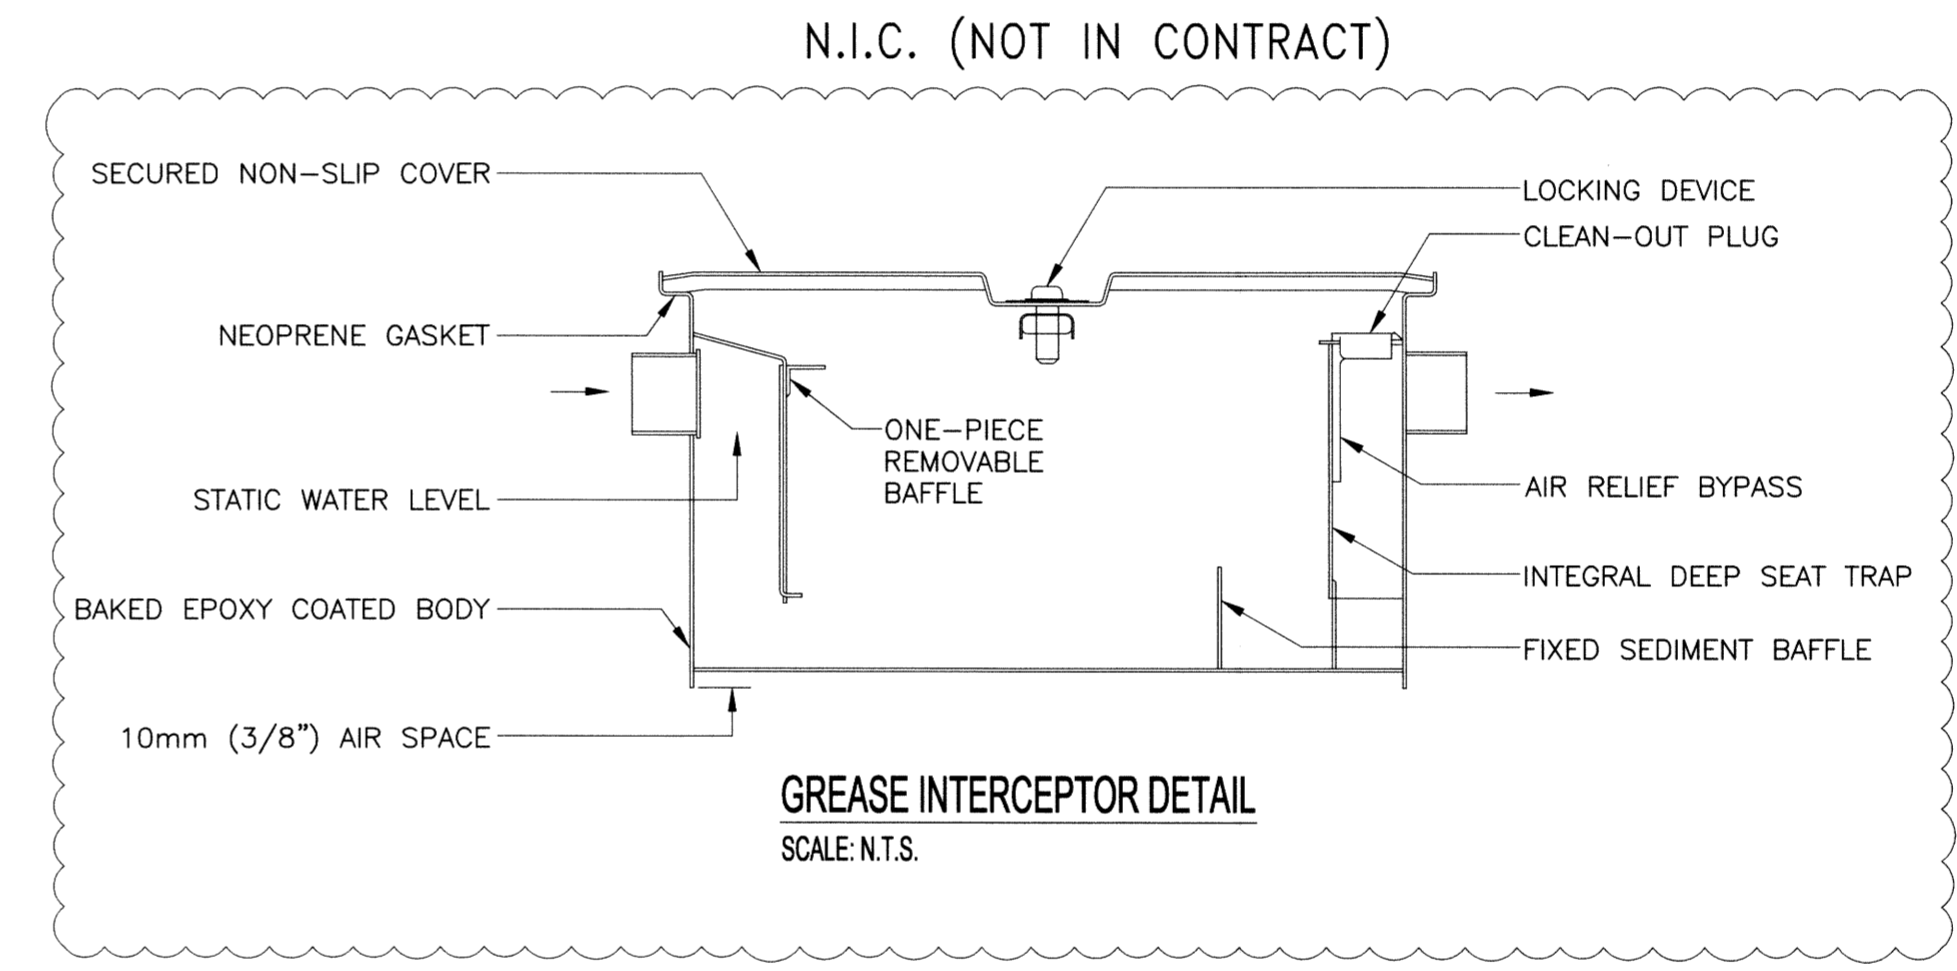

0	ISSUED FOR CONSTRUCTION	15.03.13
No.	REVISION/DESCRIPTION	BY DATE




DRAWN	TJC	CHECKED	DESIGNED	PSS	APPROVED
DATE	2015-02-02	USER	APPROVAL		

THE CITY OF WINNIPEG
 PLANNING, PROPERTY AND
 DEVELOPMENT DEPARTMENT
 MUNICIPAL ACCOMMODATIONS DIVISION
 3-65 GARRY STREET, R3C 4K4

PROJECT
**WINNIPEG TRANSIT
 SEWER SERVICE REPLACEMENT**

421 OSBORNE STREET
 SHEET TITLE

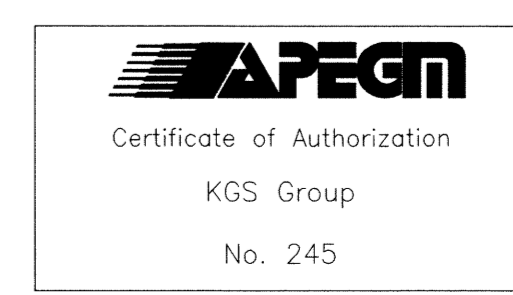

MECHANICAL
**BASEMENT FLOOR PLAN
 PLUMBING**

SCALE	PROJECT No:	SHEET No:
AS NOTED	15-0107-002	M01