


Brady Road Resource Management Facility Landscape Plan Implementation -Phase 1

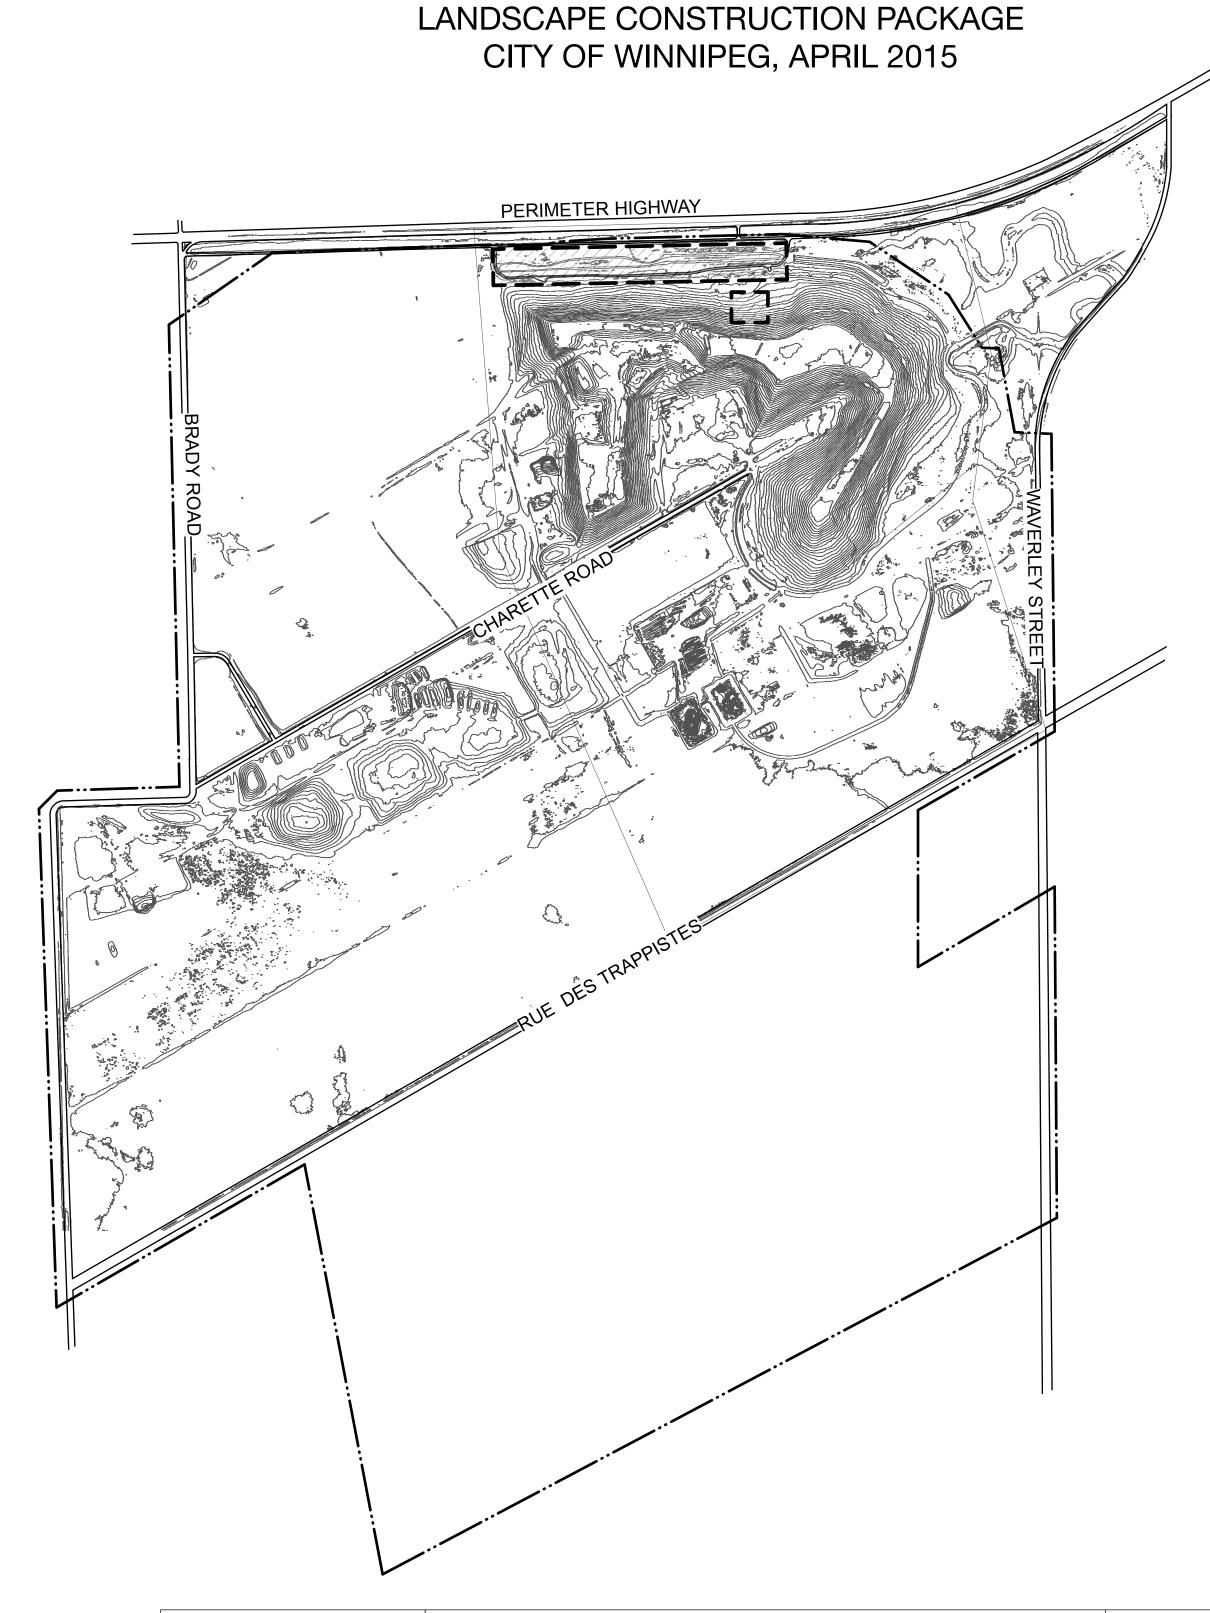

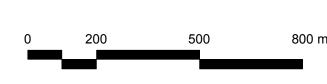

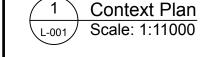



General Notes

All dimensions to be verified on site. Layout and elevations of all park areas, pathways and fences shall be staked by approved surveyor and reviewed and approved by landscape architect and civil engineer prior to 6.

Do not scale drawings for construction. dimensions required to perform the work and 7. report any discrepancies to the landscape architect prior to commencing work.

All dimensions are in metric (meters m).

Base drawing and survey data provided by

Contractor shall report any discrepancies between 9. the drawings and site conditions prior to commencement of the work.

Where Landscape drawings show engineering information, such information is for informational purposes only. Do not construct engineering works from these drawings.

Where applicable, refer to grading plan for grading

All work to be carried out in conformance with codes and bylaws of the authorities having jurisdiction.

During construction, existing roads and fences are to be protected to City of Winnipeg Standards. The contractor, at their own expense, is responsible to repaire any damage caused during constuction to City of Winnipeg

Consult with appropriate utility prior to construction activity. All utility locations are the responsibility of the Contractor. Hand dig within the limits recommended by the service utility. Utility conflicts with proposed tree locations must be reported immediately to the Landscape

| LOCATION APPROVED UNDERGROUND STRUCTURES | | | B.M. ELEV | |
|--|------|--|--------------|--|
| SUPV. U/G STRUCTURES COMMITTEE | DATE | | | |
| NOTE: | | | | |

B 66% SUBMISSION TO THE CITY

A 33% SUBMISSION TO THE CITY

NO. ISSUE/REVIEW NOTES

| COMMITTEE |
|--|
| NOTE: |
| LOCATION OF UNDERGROUND STRUCTURES AS |
| SHOWN ARE BASED ON THE BEST INFORMATION |
| AVAILABLE BUT NO GUARANTEE IS GIVEN |
| THAT ALL EXISTING UTILITIES ARE SHOWN OR |
| THAT THE GIVEN LOCATIONS ARE EXACT. |
| CONFIRMATION OF EXISTENCE AND EXACT |
| LOCATION OF ALL SERVICES MUST BE |
| OBTAINED FROM THE INDIVIDUAL UTILITIES |
| BEFORE PROCEEDING WITH CONSTRUCTION. |
| |

| B.I EL | И. EV. | | | nadi |
|-----------|----------------------------|---------|--|-------------|
| | | | | I Iaui |
| | | | | design |
| | | | | CONSULTANT |
| | | | | DESIGNED BY |
| D | ISSUED FOR TENDER | 15-4-15 | | КМ |
| С | 99% SUBMISSION TO THE CITY | 15-4-10 | | DRAWN BY |

NO. REVISIONS

| SEAL |
|-------------------------------|
| EMEKA NNADI Member No. 102 |

289 Garry St., Suite 300,

Winnipeg, MB. R3C 1H9

www.nadidesign.com

RELEASED FOR CONSTRUCTION

T: (204) 669-6234

APPROVED BY

AS INDICATED

| adon, | Clie |
|------------------------------|---------------|
| - Lagrana - A | Project Title |
| EMEKA NNADI ember No. 102 | BRADY F |
| 3 | LANDSC |
| YOUR ROBOSE | |
| hore egeber | Sheet Title |

| | Client | CITY OF WINNIPEG | Winnipeg |
|--|-----------------------------|--|-----------------------------|
| | _ | RESOURCE MANAGEMENT FACILITY LAN IMPLEMENTATION PHASE 1 | SHEET 1 OF 7 CAD FILE L-001 |
| | Sheet Title TITLE AND INDEX | SHEET | DRAWING NUMBER |