

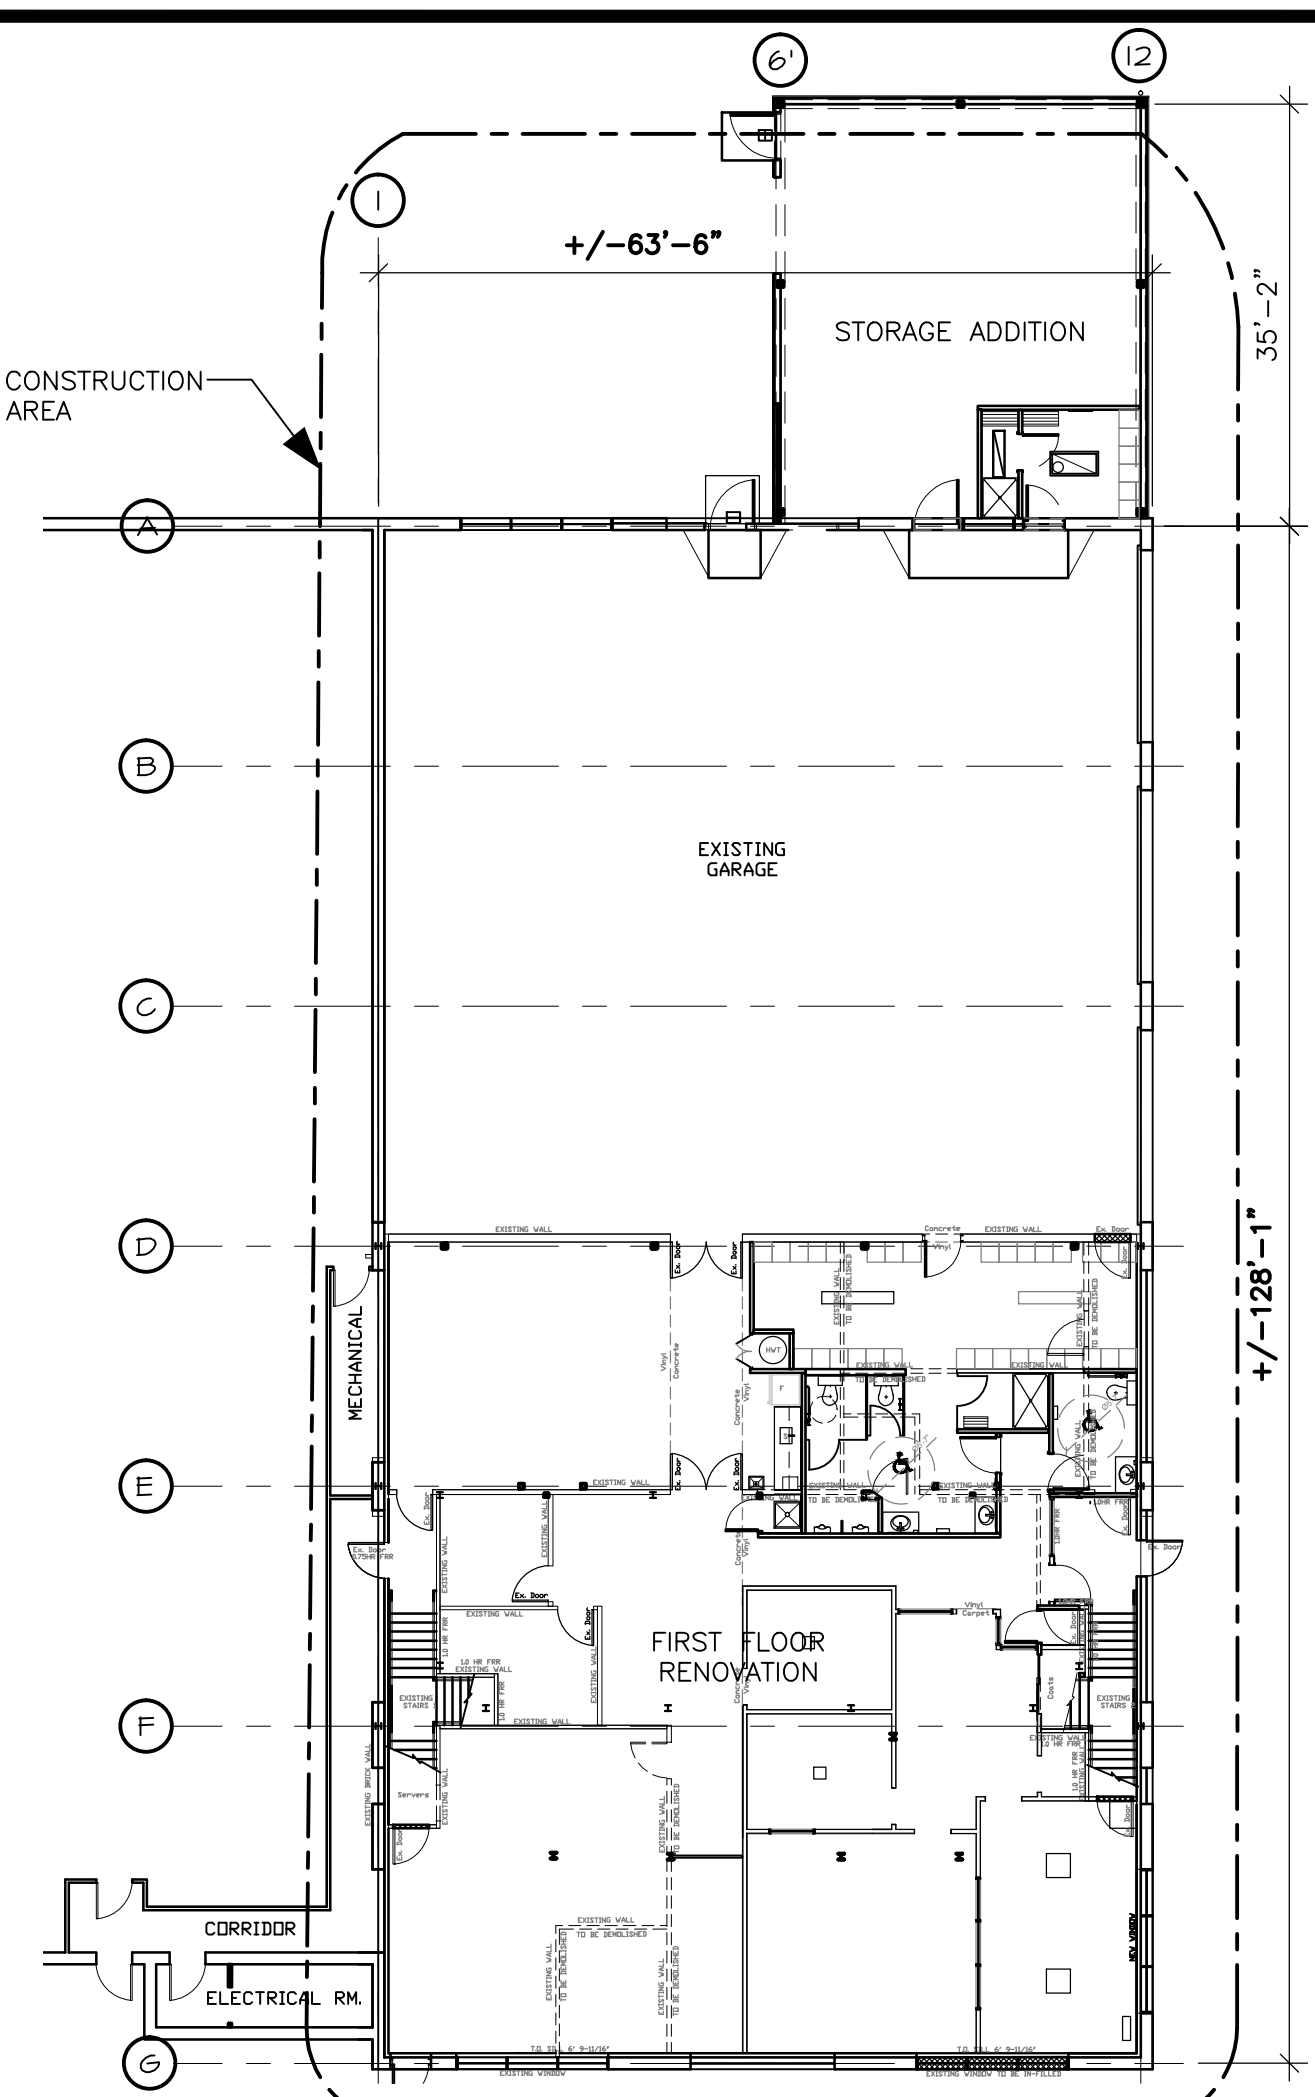


**C ROOF PLAN**  
SCALE: 1/16" = 1'-0"

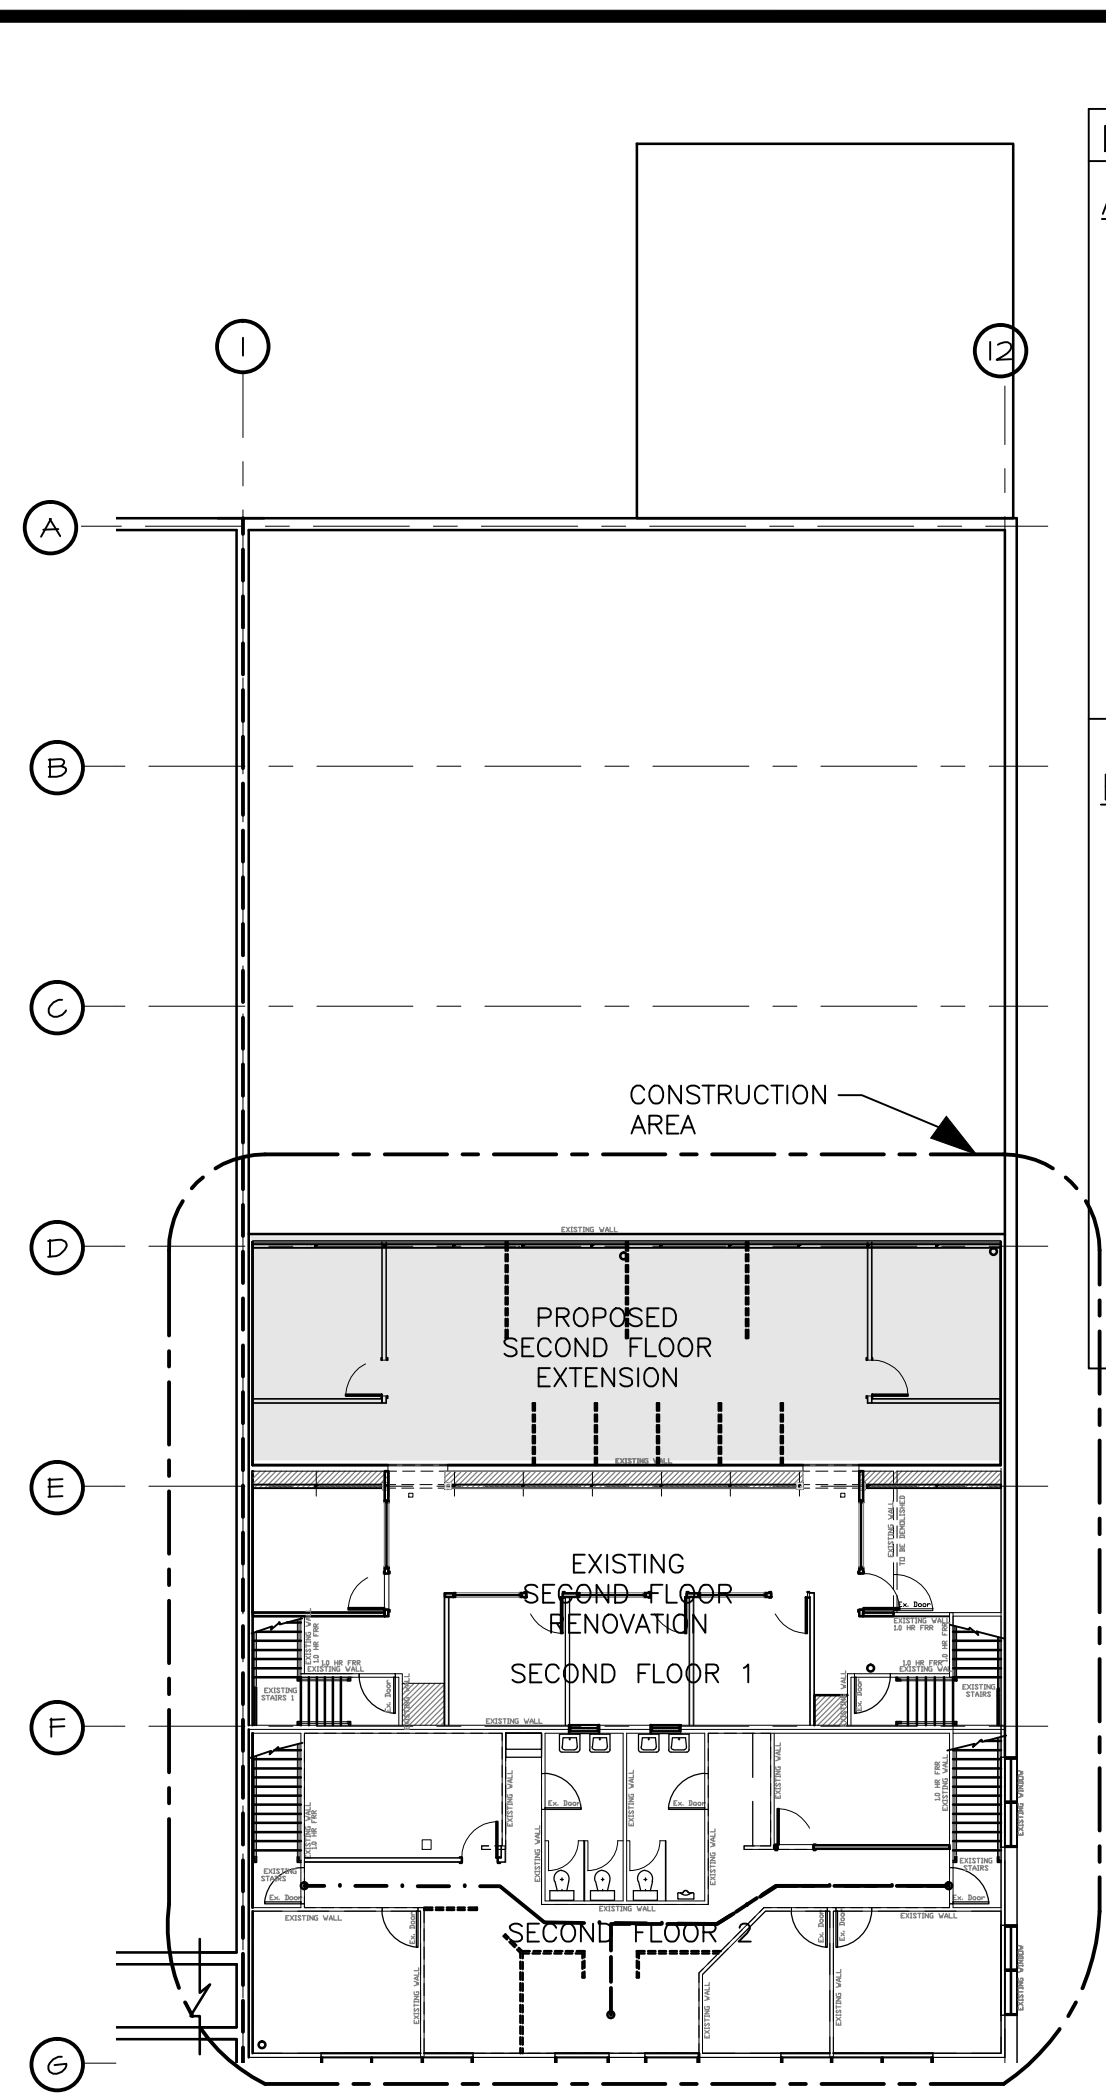


**A MAIN FLOOR PLAN**  
SCALE: 1/16" = 1'-0"

- AREA TENANT: STORAGE ADDITION  
1073 FT<sup>2</sup>. (100 M<sup>2</sup>.)
- AREA TENANT: FIRST FLOOR  
8,337 FT<sup>2</sup>. (774 M<sup>2</sup>.)
- AREA TENANT: PROPOSED SECOND FLOOR EXTENSION  
1,258 FT<sup>2</sup>. (117 M<sup>2</sup>.)
- AREA TENANT: EXISTING SECOND FLOOR RENOVATION  
3,230 FT<sup>2</sup>. (300 M<sup>2</sup>.)

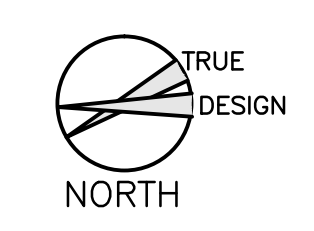


**B SECOND FLOOR PLAN**  
SCALE: 1/16" = 1'-0"

DRAWING INDEX:	
<b>ARCHITECTURAL</b>	<b>STRUCTURAL</b>
A0.1 KEY PLAN ROOF PLAN DRAWING INDEX	S1.1 KEY PLAN NOTES TRUSS DETAILS
A1.1 DEMOLITION FLOOR PLANS	S2.1 FOUNDATION PLAN SECOND FLOOR FRAMING PLANS
A2.1 FLOOR PLANS	S2.2 ROOF FRAMING PLAN
A2.2 FURNITURE LAYOUT PLANS	S5.1 SECTIONS & DETAILS
A2.3 INTERIOR ELEVATIONS	S5.2 SECTIONS & DETAILS
A4.1 BUILDING SECTIONS	
46.1 REFLECTED CEILING PLANS	
A8.1 SCHEDULES	
<b>ELECTRICAL</b>	<b>MECHANICAL</b>
E-1/R-1 MAIN FLOOR LIGHTING PLAN SITE PLAN LIGHTING & EMERGENCY LIGHTING	M1.0 MAIN FLOOR PLAN -PLUMBING
E-2/R-1 MAIN FLOOR POWER PLAN SINGLE LINE DIAGRAM SYMBOL SCHEDULE	M1.1 PLUMBING SPECIFICATION
E-3/R-1 SECOND FLOOR LIGHTING PLAN	M2.0 HVAC FLOOR PLAN
E-4/R-1 SECOND FLOOR POWER PLAN	M2.1 SECOND FLOOR PLAN & ROOF-HVAC
E-5/R-1 STORAGE ADDITION LIGHTING & POWER	M2.2 STORAGE ROOM & DETAIL
E-6/R-1 SCHEDULES	M2.3 SPECIFICATIONS HVAC

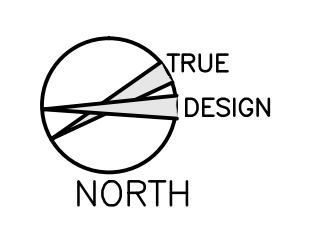

REV	DESCRIPTION	DATE	BY
01	ISSUED FOR TENDER	JUNE 10 2015	AR
00	ISSUED FOR CONSTRUCTION	JUNE 2 2015	AR

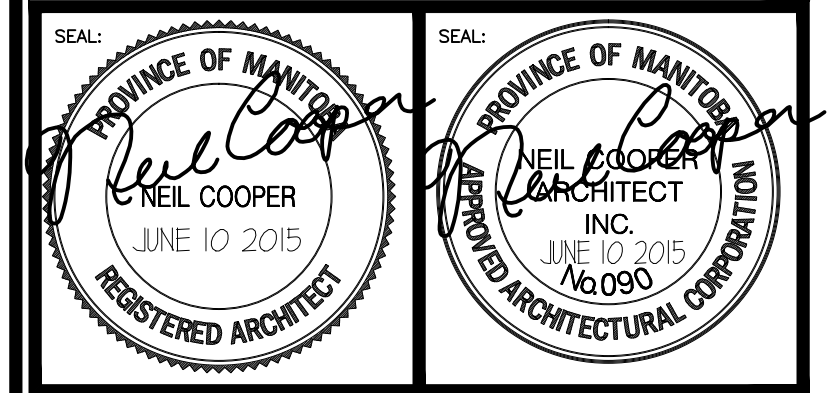

THIS DRAWING MUST NOT BE SCALED.  
THE GENERAL CONTRACTOR SHALL VERIFY ALL DIMENSIONS, DATUMS AND LEVELS PRIOR TO COMMENCEMENT OF WORK AND IS HELD RESPONSIBLE FOR REPORTING ANY DISCREPANCY OR OMISSION TO NEIL COOPER ARCHITECT INC IMMEDIATELY.

THIS DRAWING IS THE EXCLUSIVE PROPERTY OF NEIL COOPER ARCHITECT INC AND CAN BE REPRODUCED ONLY WITH THE PERMISSION OF NEIL COOPER ARCHITECT INC. IN WHICH CASE THE REPRODUCTION MUST BEAR THEIR NAME AS THE ARCHITECTURAL FIRM.


DRAWING: **KEY PLAN  
ROOF PLAN  
DRAWING INDEX**

PROJECT: **TRANSPORTATION MANAGEMENT CENTRE  
RENOVATIONS  
BID # 427-2015**

821 Elgin Ave., Winnipeg, Manitoba

**Neil Cooper Architect Inc.**  
10-395 Berry Street, Winnipeg, Manitoba R3J 1N6

DRAWN BY:	CHECKED BY:	SHEET NO.:	REV NO.:
AR	NC	A0.1R1	
DATE:	DEC 3, 2014		
SCALE:	AS NOTED		

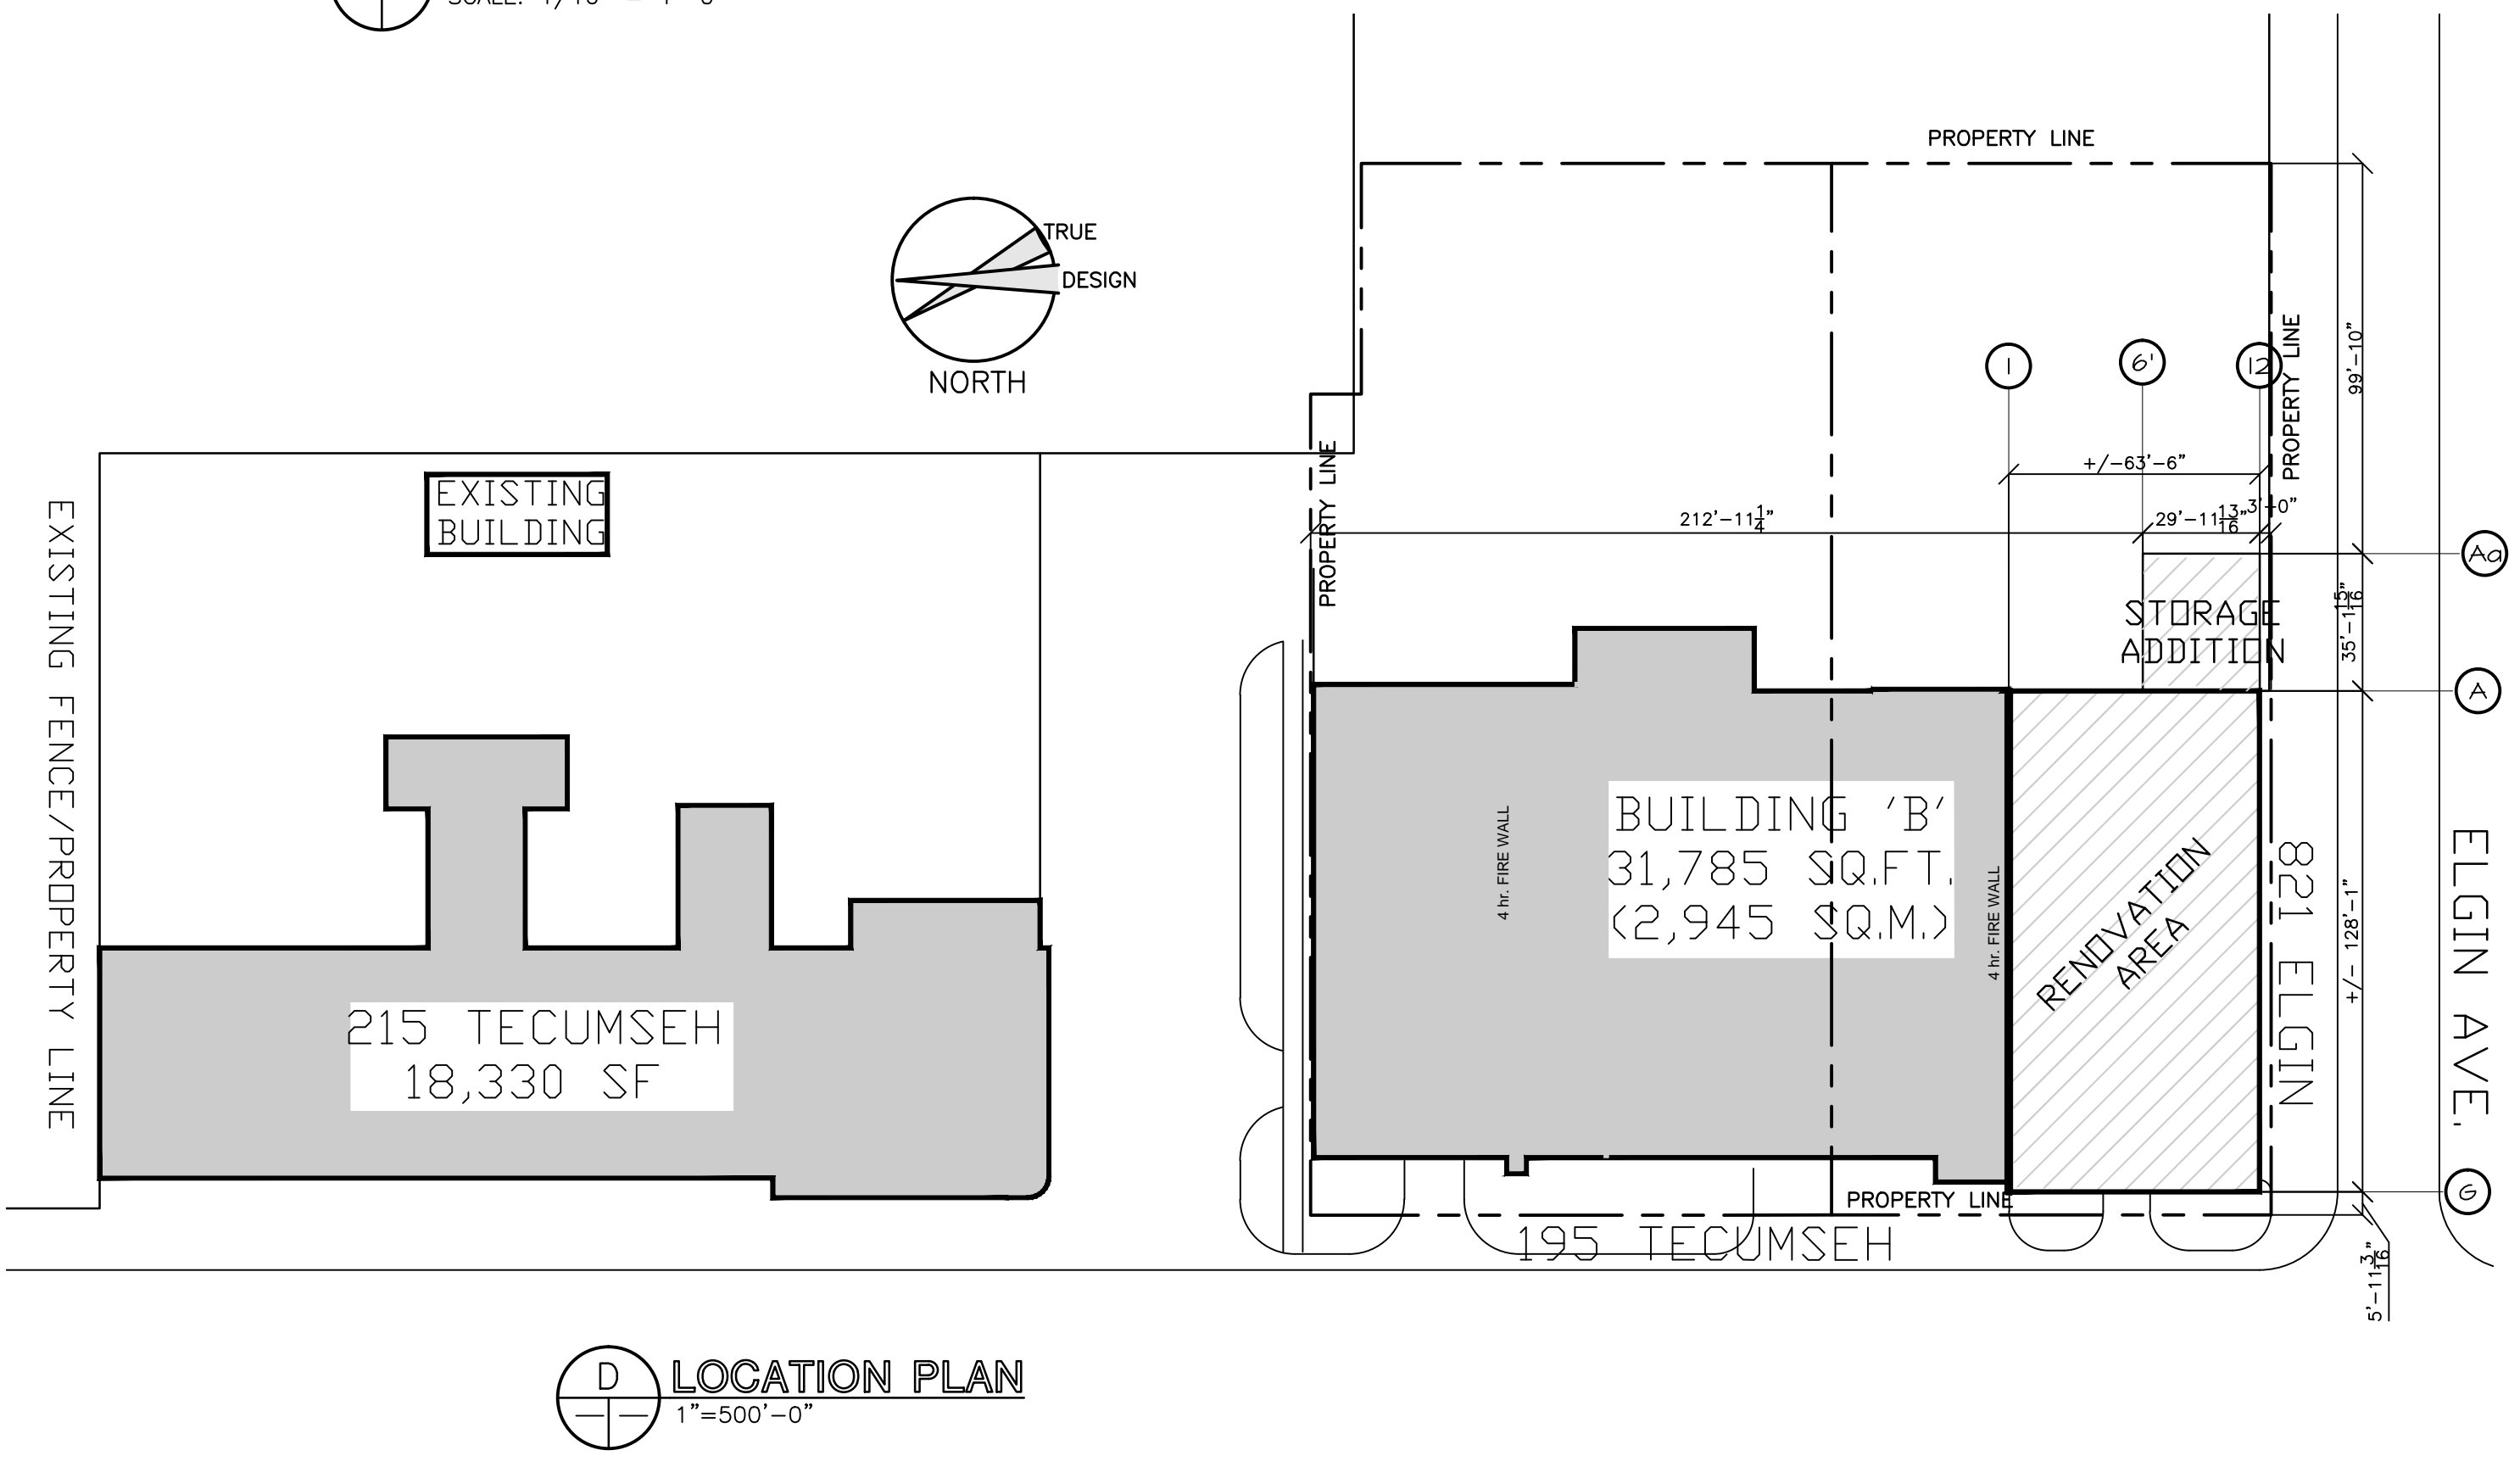

**D LOCATION PLAN**  
1" = 500'-0"