



1 SECOND FLOOR PLAN - HVAC
M2.1 SCALE: 1/4"=1'-0"

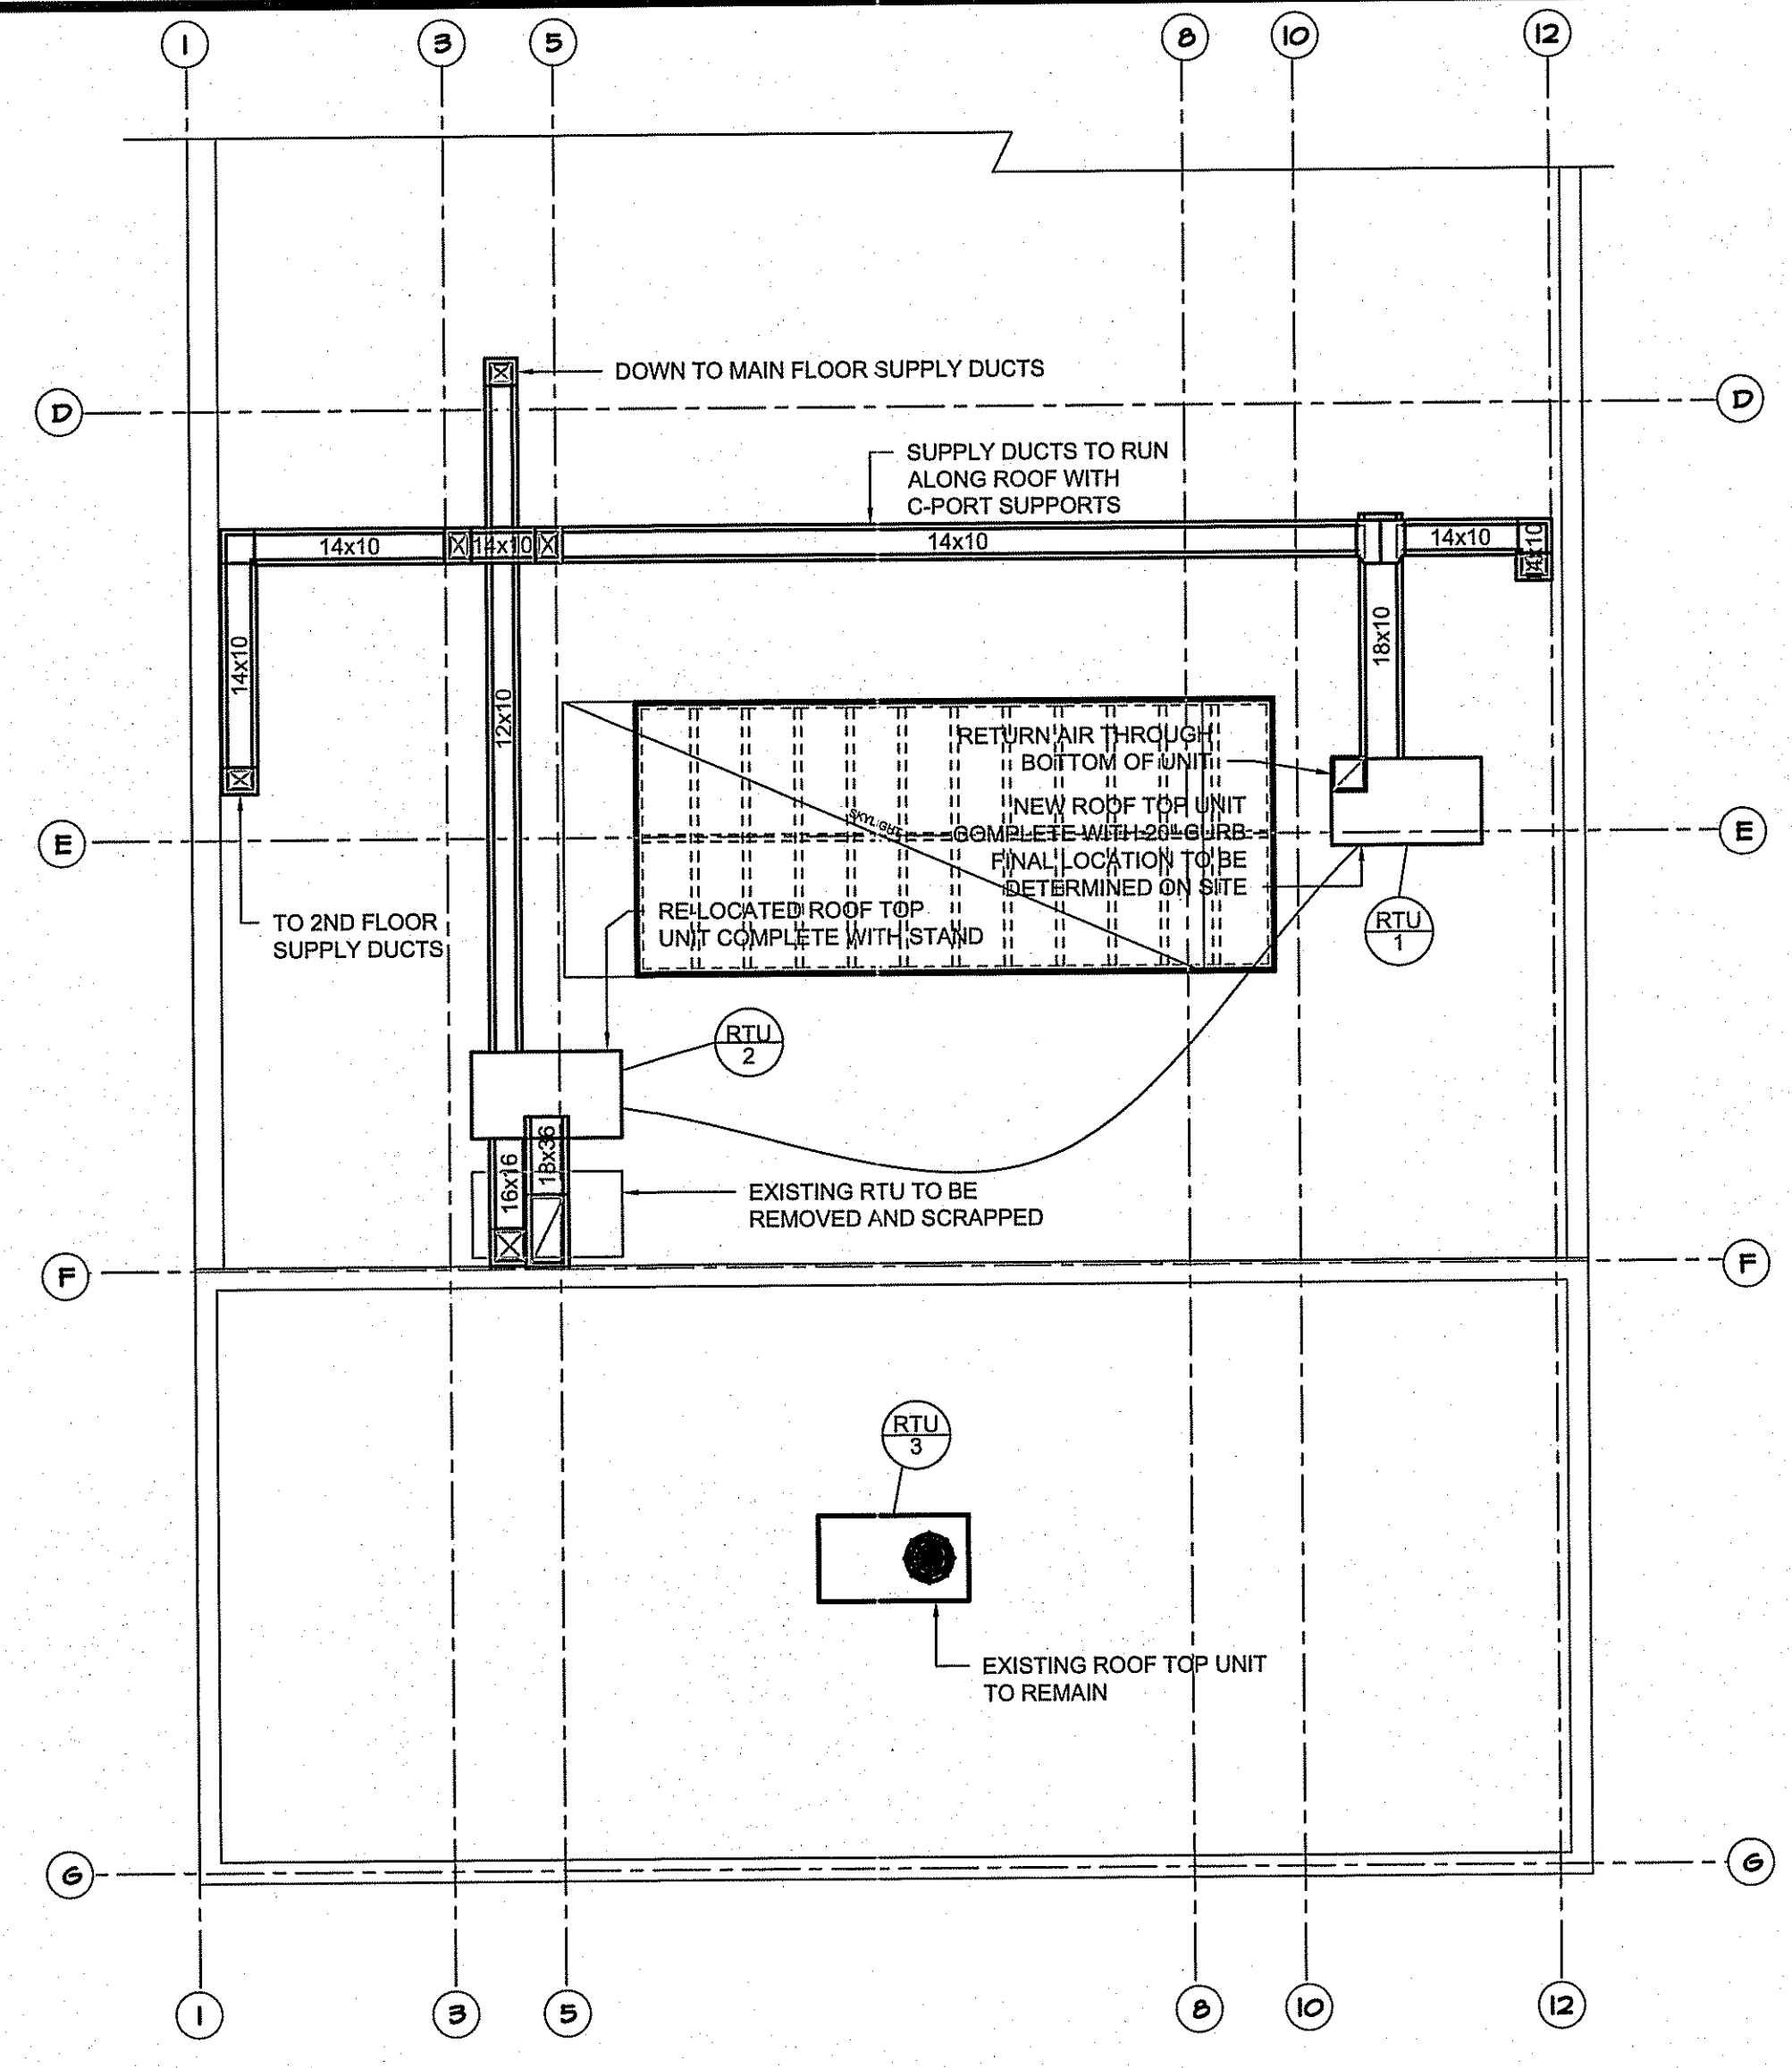

2 ROOF PLAN - HVAC
M2.1 SCALE: 1/8"=1'-0"


THIS DRAWING MUST NOT BE SCALED.
THE GENERAL CONTRACTOR SHALL VERIFY ALL DIMENSIONS, DATUMS AND LEVELS PRIOR TO COMMENCEMENT OF WORK AND IS HELD RESPONSIBLE FOR REPORTING ANY DISCREPANCY OR OMISSION TO CAN-TEC SERVICES LTD. IMMEDIATELY.
THIS DRAWING IS THE EXCLUSIVE PROPERTY OF CAN-TEC SERVICES LTD. AND CAN BE REPRODUCED ONLY WITH THE PERMISSION OF CAN-TEC SERVICES LTD. IN WHICH CASE THE REPRODUCTION MUST BEAR THEIR NAME AS THE ENGINEERING/DRAFTING FIRM.

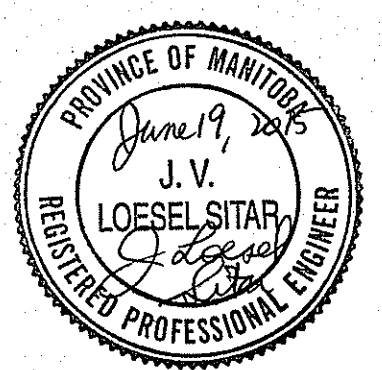

REV. #	REVISION	DATE	BY
01	ISSUED FOR TENDER	15 06 12	JLS
00	ISSUED FOR CONSTRUCTION PERMIT	15 06 01	JLS
C	ISSUED FOR REVIEW	15 06 21	JLS
A	ISSUED FOR REVIEW	15 04 14	JLS

SEALED BY:

PROJECT TITLE
TRAFFIC MANAGEMENT CENTER - RENOVATIONS
SHEET TITLE
SECOND FLOOR AND ROOF - HVAC PLAN
DATE
14 11 20
SCALE
AS NOTED
DRAWN BY
RS
CHECKED BY
JLS
LOCATION
821 ELGIN AVENUE, WINNIPEG, MANITOBA

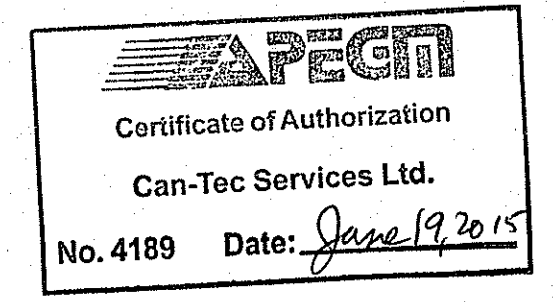

CONSTRUCTION
M2.1
REVISION # 01
JOB NO. 14-112-14-30