



ADDRESS: 715 TELFER STREET NORTH PROJECT No.: 2014-187 DESCRIPTION: MAIN FLOOR PLAN AND SITE PLAN DATE: 2015.05.14 FILE NAME: 2014187V0.dwg/A1

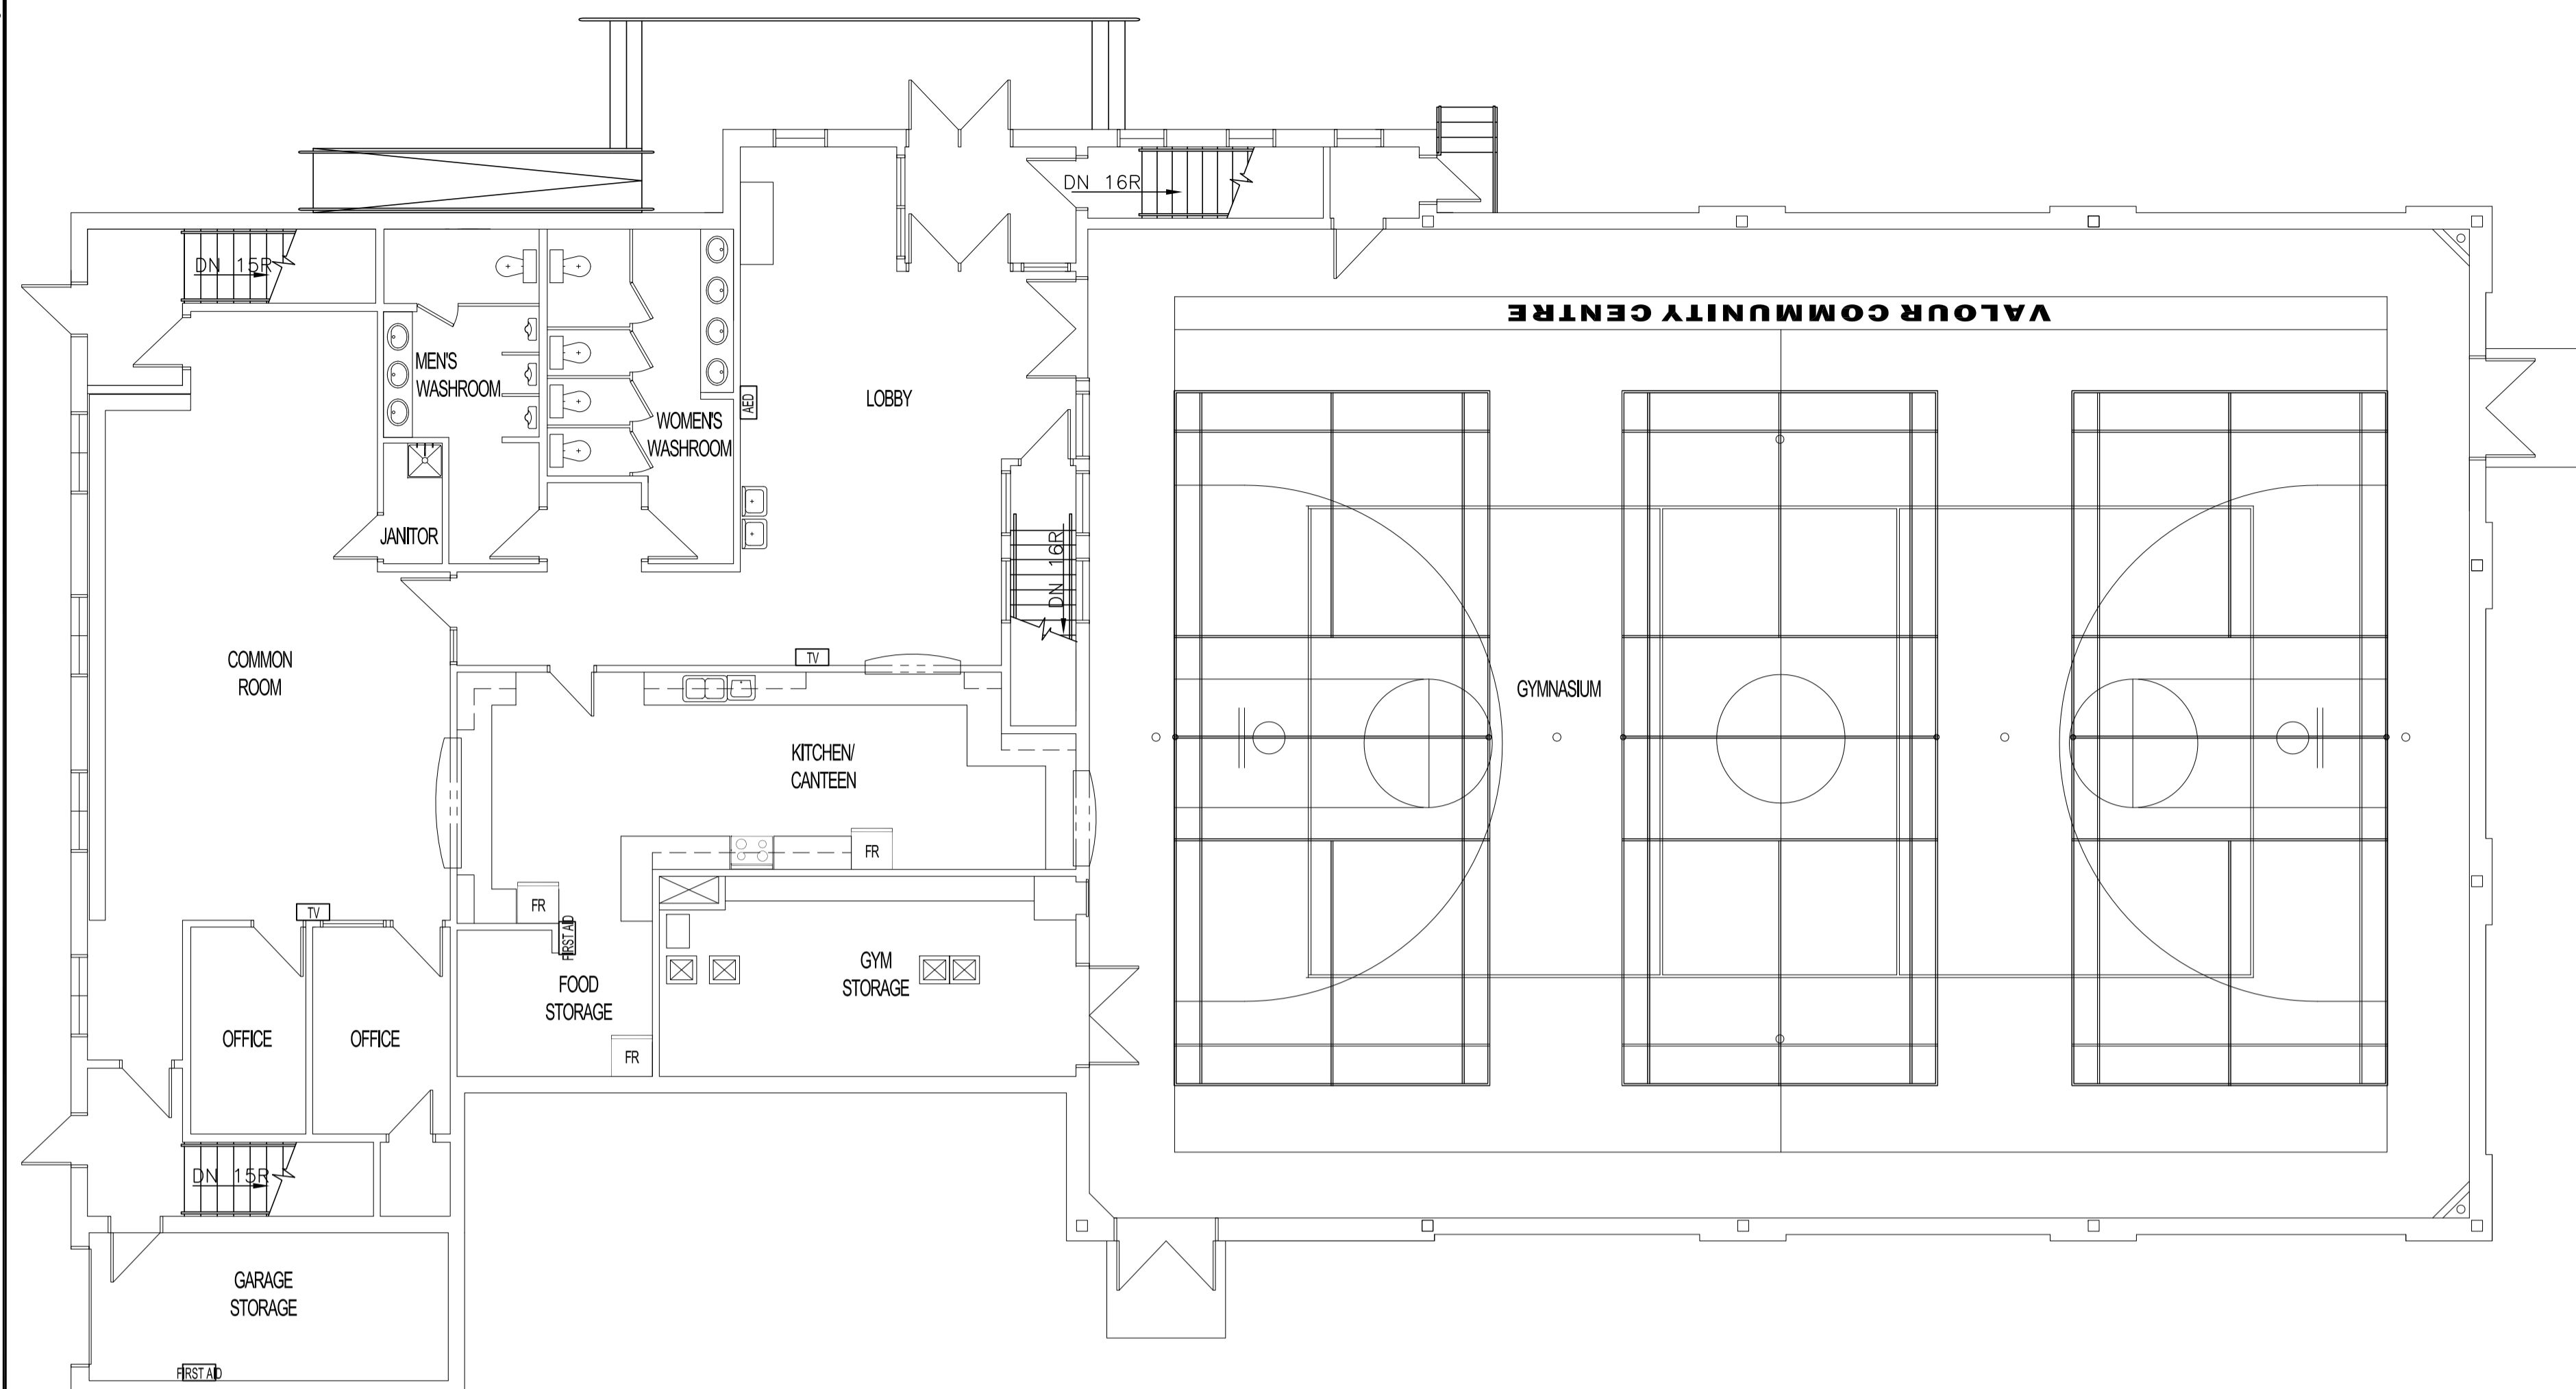

1 MAIN FLOOR PLAN
A1 | A1 / SCALE: 1/8"=1'-0"

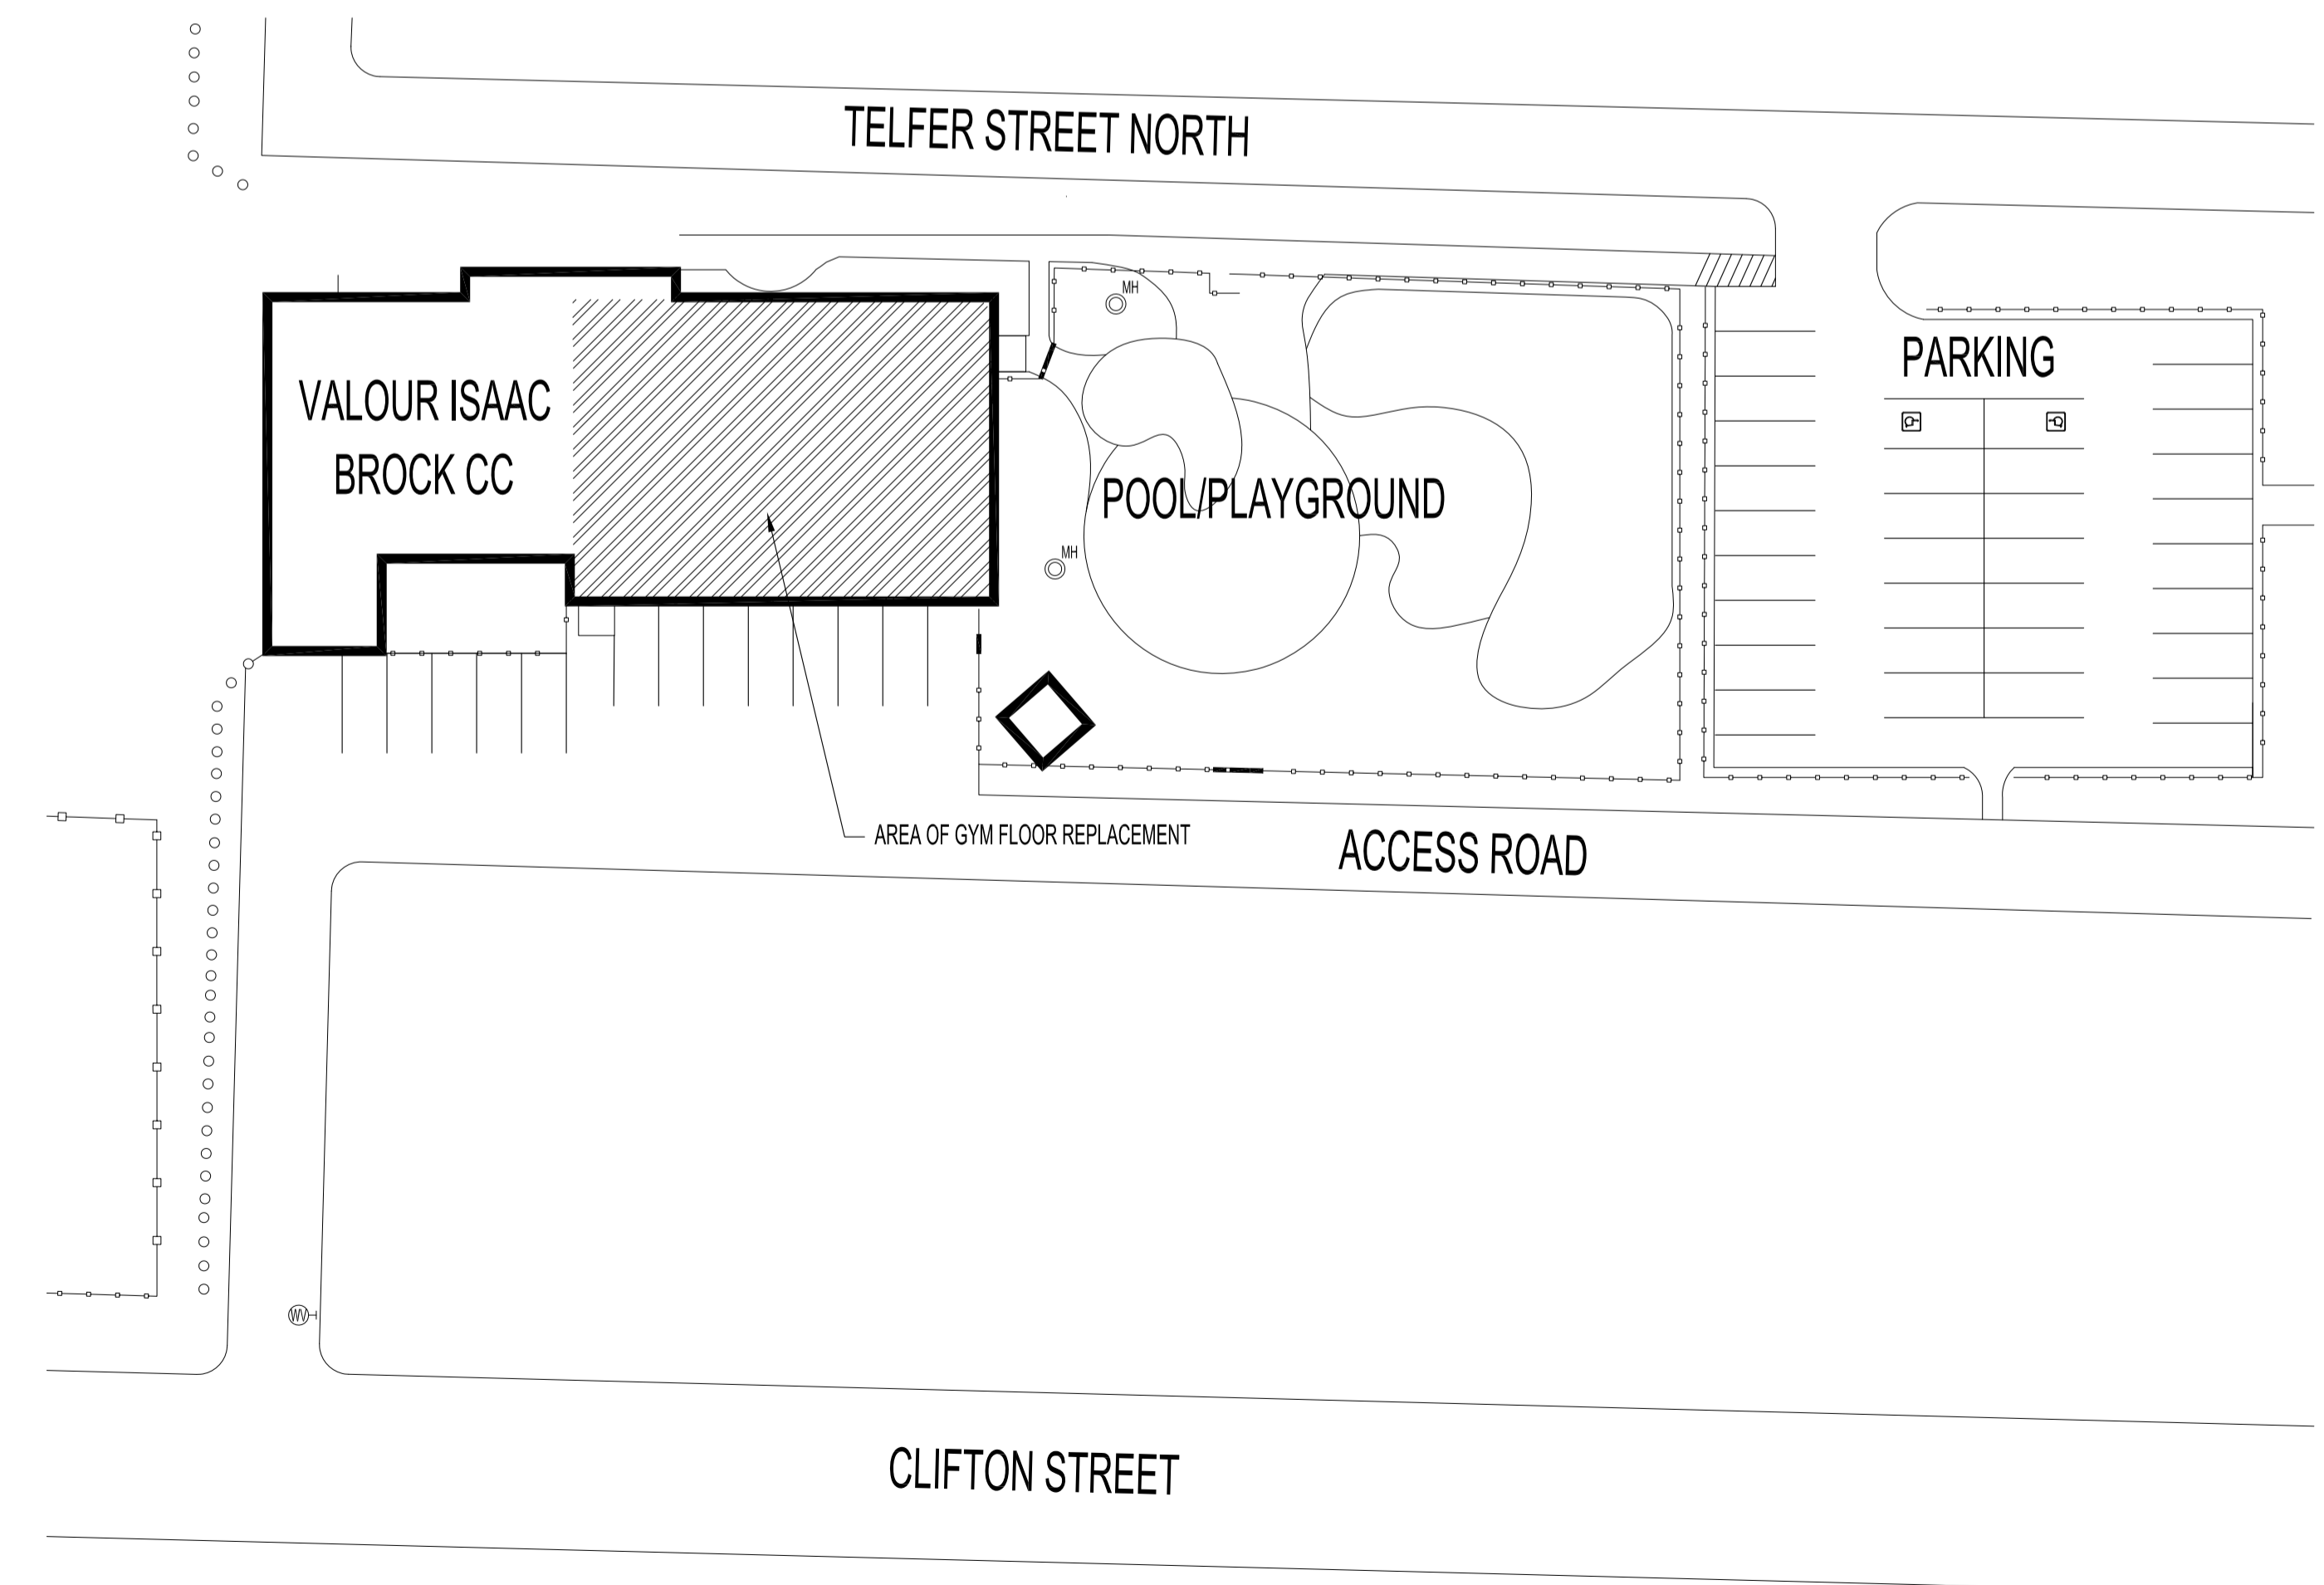

2 SITE PLAN
A1 | A1 / N.T.S.

NOTES :
 THESE DRAWINGS SHALL NOT BE SCALED.
 THE CONTRACTOR SHALL VISIT THE SITE AND SATISFY ONESELF ALL DIMENSIONS, DATUM, AND DETAILED INFORMATION SHOWN ARE CORRECT.
 ALL PRODUCTS AND MATERIALS TO BE USED AND INSTALLED SHALL CONFORM WITH MANUFACTURER'S SPECIFICATIONS & APPLICABLE CODES.
 THE CONTRACTOR SHALL BE RESPONSIBLE TO PATCH AND MAKE GOOD ALL EXISTING CONSTRUCTION AFFECTED BY THE REMOVAL OF ALL ITEMS FORMING THE PART OF THE RENOVATION WORK.
 WHERE NEW FLOORING AND BASE IS TO BE INSTALLED IN EXISTING AREAS (REFER TO FLOOR PLAN) THE EXISTING FLOORING SURFACE AND BASE MUST BE REMOVED, UNLESS OTHERWISE NOTED. ALL FLOOR SURFACES SHALL BE PREPARED IN ACCORDANCE TO MANUFACTURER'S RECOMMENDATIONS FOR INSTALLATION OF NEW FLOOR.
 GENERAL CONTRACTOR TO COORDINATE INSTALLATION OF GAME POST SOCKETS AFTER DEMOLITION OF EXISTING FLOOR AND PRIOR TO NEW SUB-FLOOR INSTALLATION.
 GENERAL CONTRACTOR TO NOTE AND VERIFY EXISTING GAME LINES AND INSTALL NEW GAME LINES ON FINISHED FLOOR TO CURRENT SPORT CODES AND REGULATIONS.
 GENERAL CONTRACTOR TO NOTE AND MATCH EXISTING 'VALOUR COMMUNITY CENTRE' SIDELINE LETTERING ON NEW FINISHED FLOOR.
 SEE SPECIFICATION SECTION 09 64 66 IN BID OPPORTUNITY FOR FURTHER INFORMATION.

NO.	REVISION/DESCRIPTION	BY	DATE
0	ISSUED FOR CONSTRUCTION	JAW	MAY 14 2015

DRAWN BY	CHECKED BY	APPROVED
JAW	USER	APPROVAL
DATE	2015.05.14	

THE CITY OF WINNIPEG
 PLANNING, PROPERTY AND DEVELOPMENT DEPARTMENT
 MUNICIPAL ACCOMMODATIONS DIVISION
 3-65 GARRY STREET, R3C 4K4

PROJECT
 VALOUR COMMUNITY CENTRE ISAAC BROCK SITE
 GYMNASIUM FLOORING REPLACEMENT

715 TELFER STREET NORTH

SHEET TITLE
 MAIN FLOOR PLAN
 AND SITE PLAN

SCALE	PROJECT NO.	SHEET NO.
AS SHOWN	2014-187	A1

DRAWING SHEET SIZE: A1 (841mm x 594mm) PLOT 1:1