
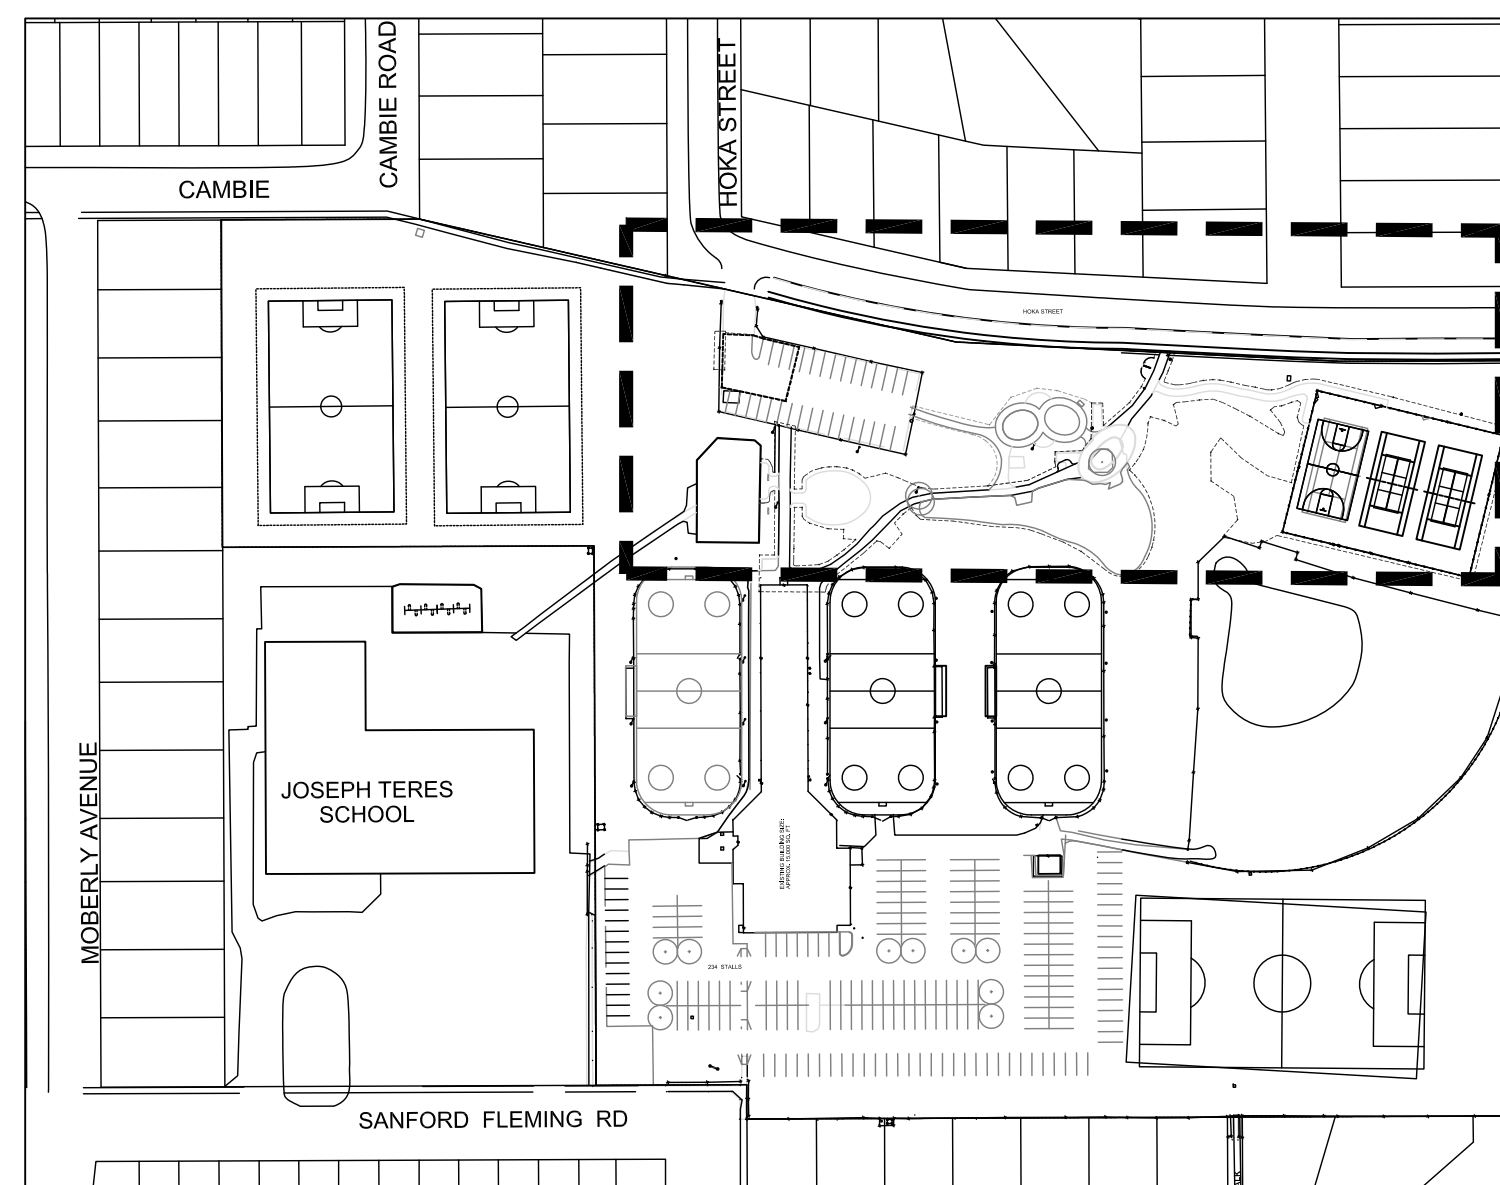


REMOVALS PLAN
SCALE 1:250

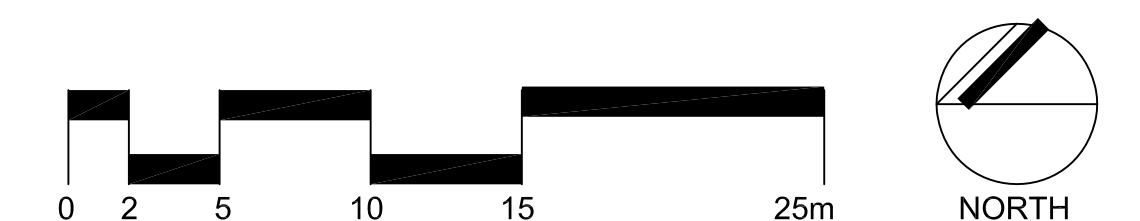

LOCATION PLAN
SCALE: NTS

DRAWING LIST

- L0 REMOVALS PLAN
- L1.1 LAYOUT PLAN
- L1.2 ENLARGEMENTS PLAN
- L2.1 GRADING PLAN
- L2.2 GRADING PLAN
- L3.1 DETAILS
- L3.2 DETAILS

LEGEND

- REMOVE & DISPOSE OF ASPHALT AND BASE COURSES FULL DEPTH
- REMOVE & DISPOSE OF ASPHALT SURFACE. PROTECT BASE FOR REUSE
- MILL EXISTING ASPHALT SURFACE & FILL WITH ASPHALT OVERLAY
- REMOVE & DISPOSE OF EXISTING PLANTING BED
- AREA OF REGRADING & NEW CONSTRUCTION (REFER TO GRADING PLAN FOR PROPOSED GRADES)
- APPROXIMATE LIMIT OF WORK
- LIMIT OF WORK BY OTHERS
- EXISTING LIGHT POLE TO REMAIN
- EXISTING DECIDUOUS TREE TO REMAIN
- EXISTING CONIFEROUS TREE TO REMAIN
- EXISTING DECIDUOUS TREE TO BE REMOVED

GENERAL NOTES

1. CONTRACTOR IS RESPONSIBLE FOR ALL EXCAVATIONS, REMOVALS, DISPOSALS, AND ROUGH GRADING AS REQUIRED TO CONSTRUCT ALL WORKS AS SHOWN ON ALL PLANS, DETAILS AND SPECIFICATIONS.
2. LIMIT OF WORK IS APPROXIMATE. CONTRACTOR TO ENSURE THAT ALL AREAS DAMAGED DUE TO CONSTRUCTION ACTIVITIES EITHER WITHIN LIMIT OF WORK OR OUTSIDE ARE TO BE RESTORED AT CONTRACTOR'S OWN COST.
3. CONTRACTOR TO CONFIRM ALL DIMENSIONS AND REPORT ANY DISCREPANCIES TO CONTRACT ADMINISTRATOR PRIOR TO REMOVALS.
4. REFER ALSO TO WRITTEN SPECIFICATIONS.
5. SAWCUT EXISTING PAVEMENTS AND CURBS TO ENSURE CLEAN EDGE ON PAVEMENT AND CURBS TO REMAIN (NO BROKEN EDGES).
6. LOCATION OF ALL UTILITIES SHOWN FOR ILLUSTRATION ONLY. CONTRACTOR MUST CONTACT ALL UTILITIES REGARDING RULES FOR WORKING IN THE AREA OF THE UTILITIES PRIOR TO COMMENCEMENT OF ANY WORK. CONTRACTOR MUST CONFIRM LOCATION OF ALL UTILITIES PRIOR TO CONSTRUCTION.
7. ALL EXISTING TREES, SIDEWALKS, CURBS, FENCING, SOD AND PAVING TO REMAIN TO BE PROTECTED DURING CONSTRUCTION TO CITY OF WINNIPEG STANDARDS. AREAS DAMAGED DURING CONSTRUCTION TO BE REPAIRED TO CITY OF WINNIPEG STANDARDS AT THE CONTRACTORS OWN COST.
8. FILL ALL HOLES AND LOW AREAS TO DESIGN SUBGRADE WITH COMPACTED FILL (SUITABLE TO SURFACE FINISH). FOR SODDED/PLANTED AREAS USE COMPACTED CLEAN EARTH FILL SUITABLE FOR PLANT GROWTH. FOR PAVED AREAS USE COMPACTED GRANULAR BASE. REFER TO SPECIFICATIONS.
9. ALL DIMENSIONS ARE IN METRIC UNLESS OTHERWISE NOTED.
10. REFER TO SITE SERVICES PLAN FOR LOCATION OF ALL CATCH BASINS, MANHOLES, AND FIRE HYDRANTS.
11. ALL ITEMS TO BE REMOVED MUST BE DISPOSED OF LEGALLY OFFSITE.
12. ALL TREE AREAS TO REMAIN TO BE PROTECTED IN ACCORDANCE WITH CITY OF WINNIPEG SPECIFICATIONS.
13. CONTRACTOR TO COORDINATE ALL WORK WITH CITY OF WINNIPEG AND SPRAY PARK CONTRACTORS.

ISSUED FOR TENDER	MAR 12 2016	AH
99% CITY REVIEW	APR 23 2015	AH
No.	Revisions	Date
Date	Scale	By
27-03-14	1:250	
Designed By	Drawn By	Checked By
AH	GML	AH



Project Title
PARK CITY WEST COMMUNITY CENTRE

Sheet Title
TITLE PAGE & REMOVALS PLAN

Project No. 14-030 Drawing No. L0