



PARTIAL SITE PLAN - LANDSCAPING RENOVATION
SCALE: 3/16"=1'-0"

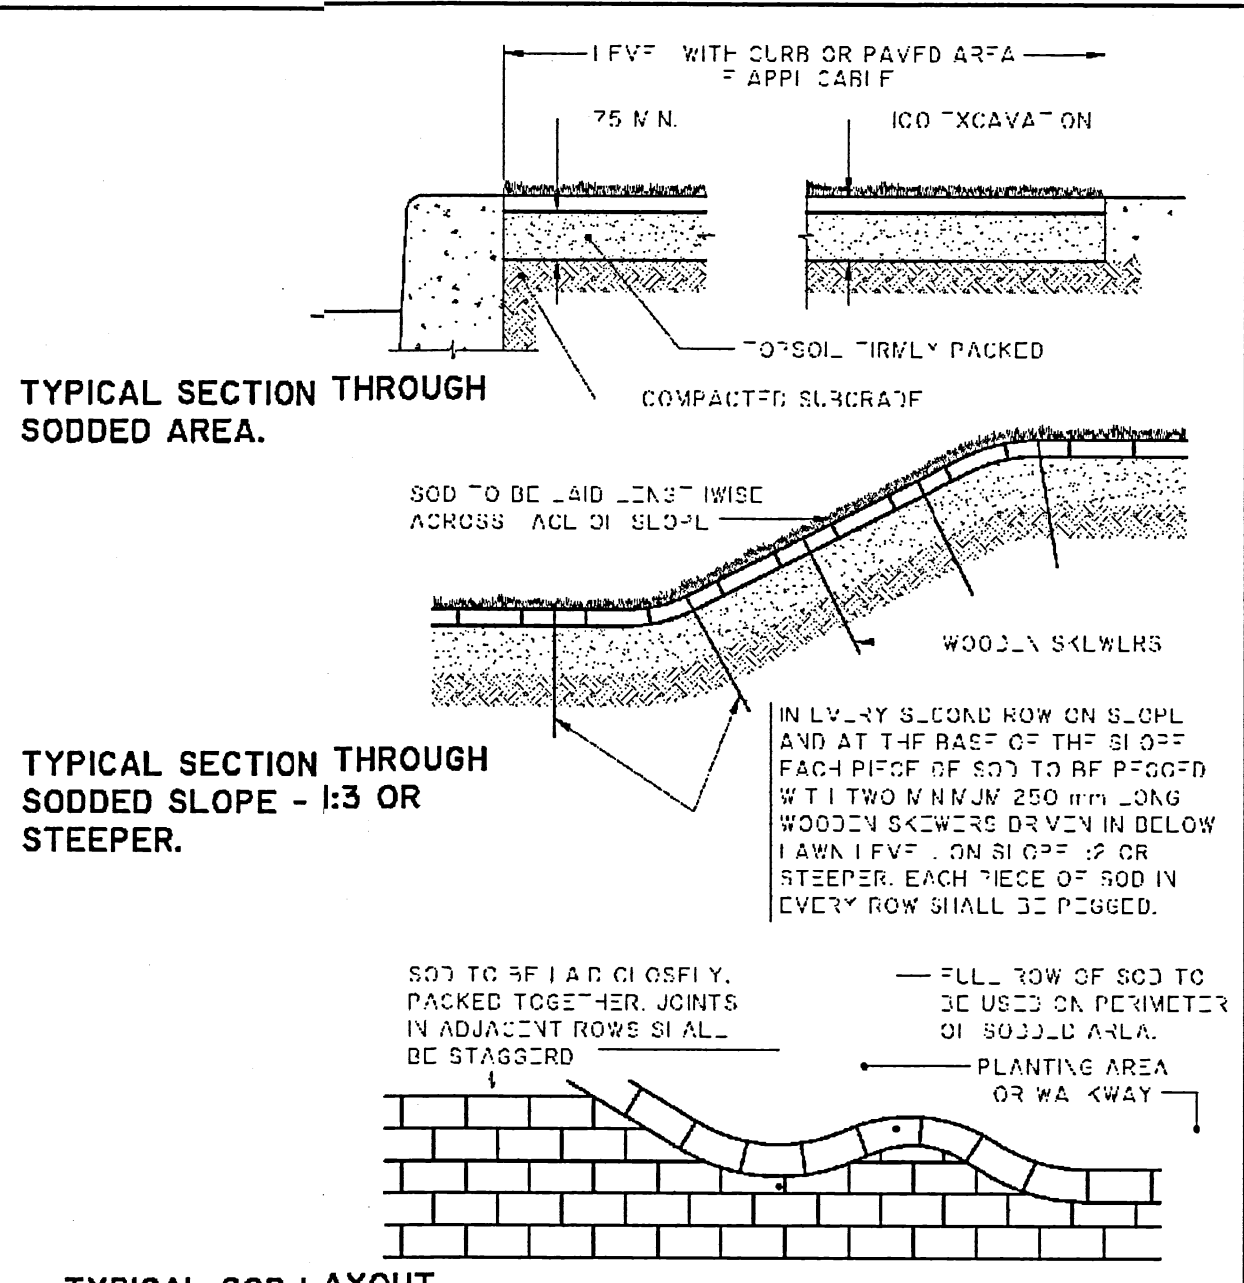

SODDING DETAILS


THE CITY OF WINNIPEG PUBLIC WORKS DEPARTMENT	
Reference Spec. No. CW-35.0	2/05 1/2/04 No. Code
Designed By: L.R.K.	Checked By: L.R.K.
Drawn By: A.R.	Date: 05-05-04
Scale: N.T.S.	Drawn No. SD-243
Approved: SURFACE WORKS COMM. TREE	

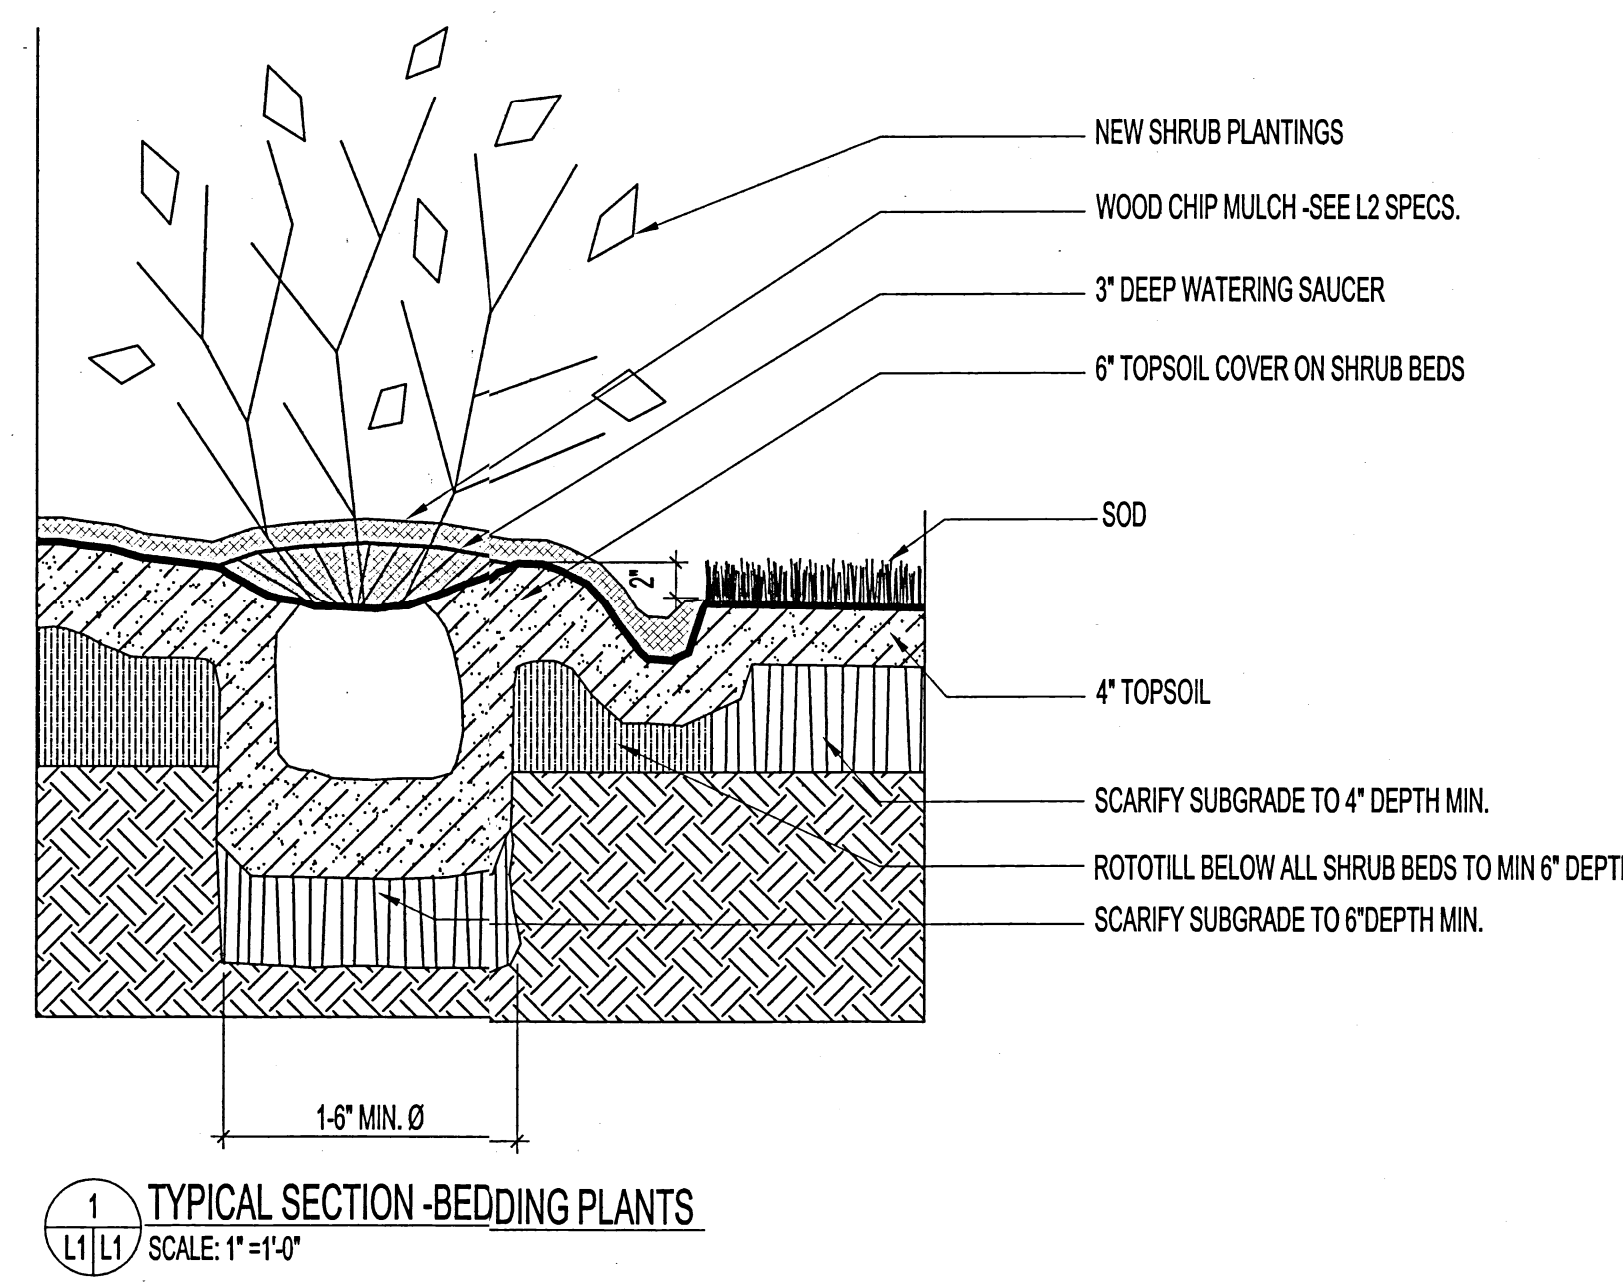

TYPICAL SECTION - BEDDING PLANTS
SCALE: 1"=1'-0"

DEMOLITION NOTES:

- REMOVE & SALVAGE EXISTING STONE BORDERS @ BUILDING & AROUND EXISTING LILAC BUSH IN CENTER LAWN. REMOVE WOOD CHIP MULCH & REMOVE EXISTING LILAC & ROOT SYSTEM & DISCARD. ALL STONE TO BE REUSED @ SOUTH EAST CORNER OF PROPERTY. SEE DEMOLITION NOTE 2.
- REMOVE & SALVAGE EXISTING STONE BORDER @ EXISTING TREES ADJACENT TO NEW SOD @ SOUTH EAST CORNER OF PROPERTY.

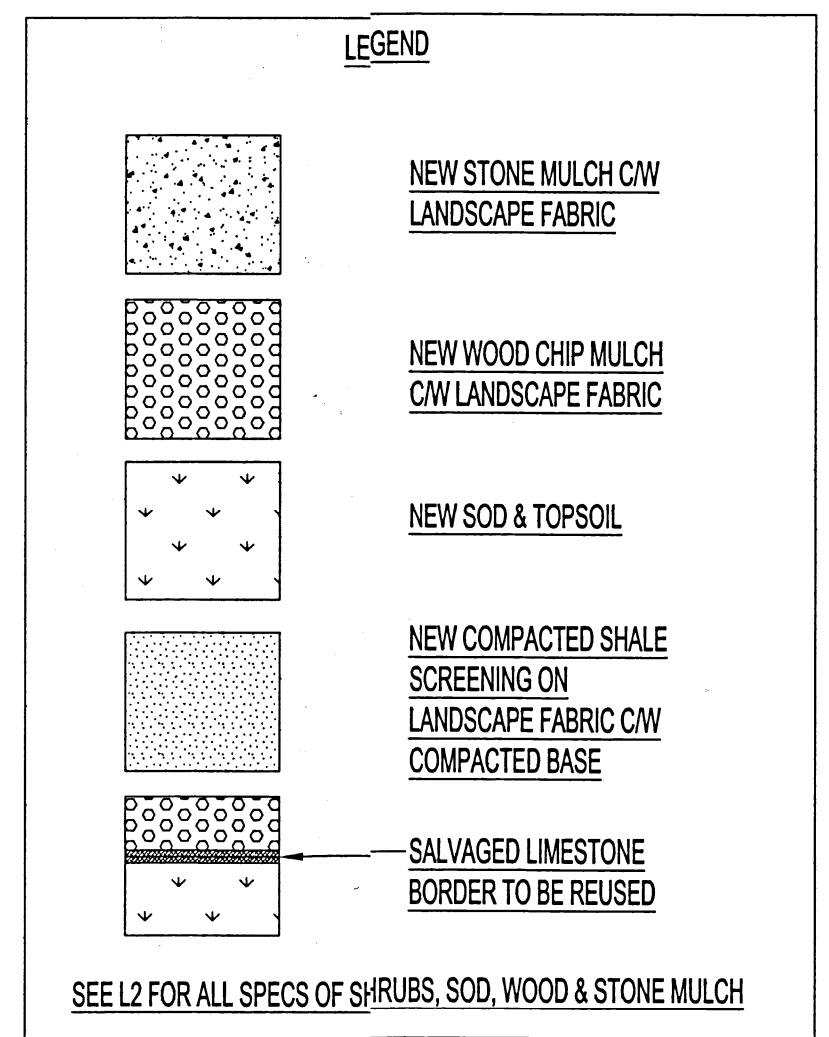

RENOVATION NOTES:

- NEW ARCHITECTURAL STONE SHARD PIECES. SEE SPECS. ON L2.
- NEW STONE MULCH. SEE SPECS. ON L2.
- (6) NEW BEDDING SHRUBS TO BE 5 GALLON CREAM CRACKER DOGWOODS.
- NEW WOOD CHIP MULCH. SEE SPECS ON L2.
- NEW LANDSCAPE BOULDERS. SEE SPECS.
- NEW POST LIGHT FIXTURES. SEE ELEC. & STRUCT. DWGS.
- NEW CONCRETE SPLASH PAD FOR EXISTING ROOF DRAIN LEADER. PAINT (2) COLUMNS AS SPECIFIED ON COLUMN DETAIL ON DWG. S3
- EXISTING TREE TO REMAIN.
- NEW SOD & TOPSOIL. LEVEL ENTIRE SITE AREA PRIOR TO INSTALLATION.
- (3) NEW BENCHES & (2) NEW REFUSE BINS. ITEMS TO BE SUPPLIED BY OWNER. ANCHOR / PIN TO GROUND AS REQUIRED.
- COMPACTED SHALE SCREENING ON LANDSCAPE FABRIC CW 4" COMPACTED BASE. SHALE TO BE FLUSH WITH SOD.
- EXISTING (4) SHRUBS TO REMAIN. PRUNE & TRIM AS REQUIRED & REMOVE DEAD MATERIAL.
- LOCATION OF NEW LIGHTED SIGNAGE (APPROX. 16" x 30"). SIGNAGE EDGE TO BE IN LINE WITH BLDG. EDGE. SIGNAGE SUPPLIED & INSTALLED BY OTHERS. CONTRACTOR TO SUPPLY UG POWER TO LOCATION OF SIGN. SEE ELEC. DWG.
- NEW PLANT BEDDING AS DIMENSIONED WITH (7) DWARF EUROPEAN CRANBERRY (EUROPEAN Highbush Cranberry), (2) DWARF EUROPEAN CRANBERRY @ EAST SIDE BY BUILDING. ALL BUSHES TO BE 5 GALLON IN SIZE. SEE SPECS. FOR PLANTING.
- NEW 5'-0" HEIGHT AMUR MAPLE TREE.
- SALVAGED STONE BORDER TO BE REINSTALLED BETWEEN WOOD CHIP MULCH & SOD. USE ALL STONE FOR BORDER, DOUBLING ROW IF REQUIRED.
- EXISTING ADJACENT CONCRETE CURB & PARTIAL HEIGHT FENCE TO REMAIN.
- (6) EXISTING TREES TO REMAIN. PRUNE & TRIM AS REQUIRED & REMOVE DEAD MATERIAL.
- EXISTING METAL WINDOW WELL TO REMAIN.

ISSUED FOR CONSTRUCTION

No.	REVISION/DESCRIPTION	BY	DATE



DRAWN	CHECKED	DESIGNED	APPROVED
DATE	USER	APPROVAL	

THE CITY OF WINNIPEG
PLANNING, PROPERTY AND
DEVELOPMENT DEPARTMENT
MUNICIPAL ACCOMMODATIONS DIVISION
3-65 GARRY STREET, R3C 4K4

PROJECT
**FORT GARRY LIBRARY
EXTERIOR REFURBISHING**

1360 PEMBINA HIGHWAY

SHEET TITLE
**PARTIAL SITE PLAN
LANDSCAPING**