



FILE NAME: 2013-127_V0.dwg/A3
 DATE: 2015.08.24
 SHEET TITLE: REFLECTED CEILING PLAN
 PROJECT No: 2013-127
 ADDRESS: 491 PORTAGE AVENUE

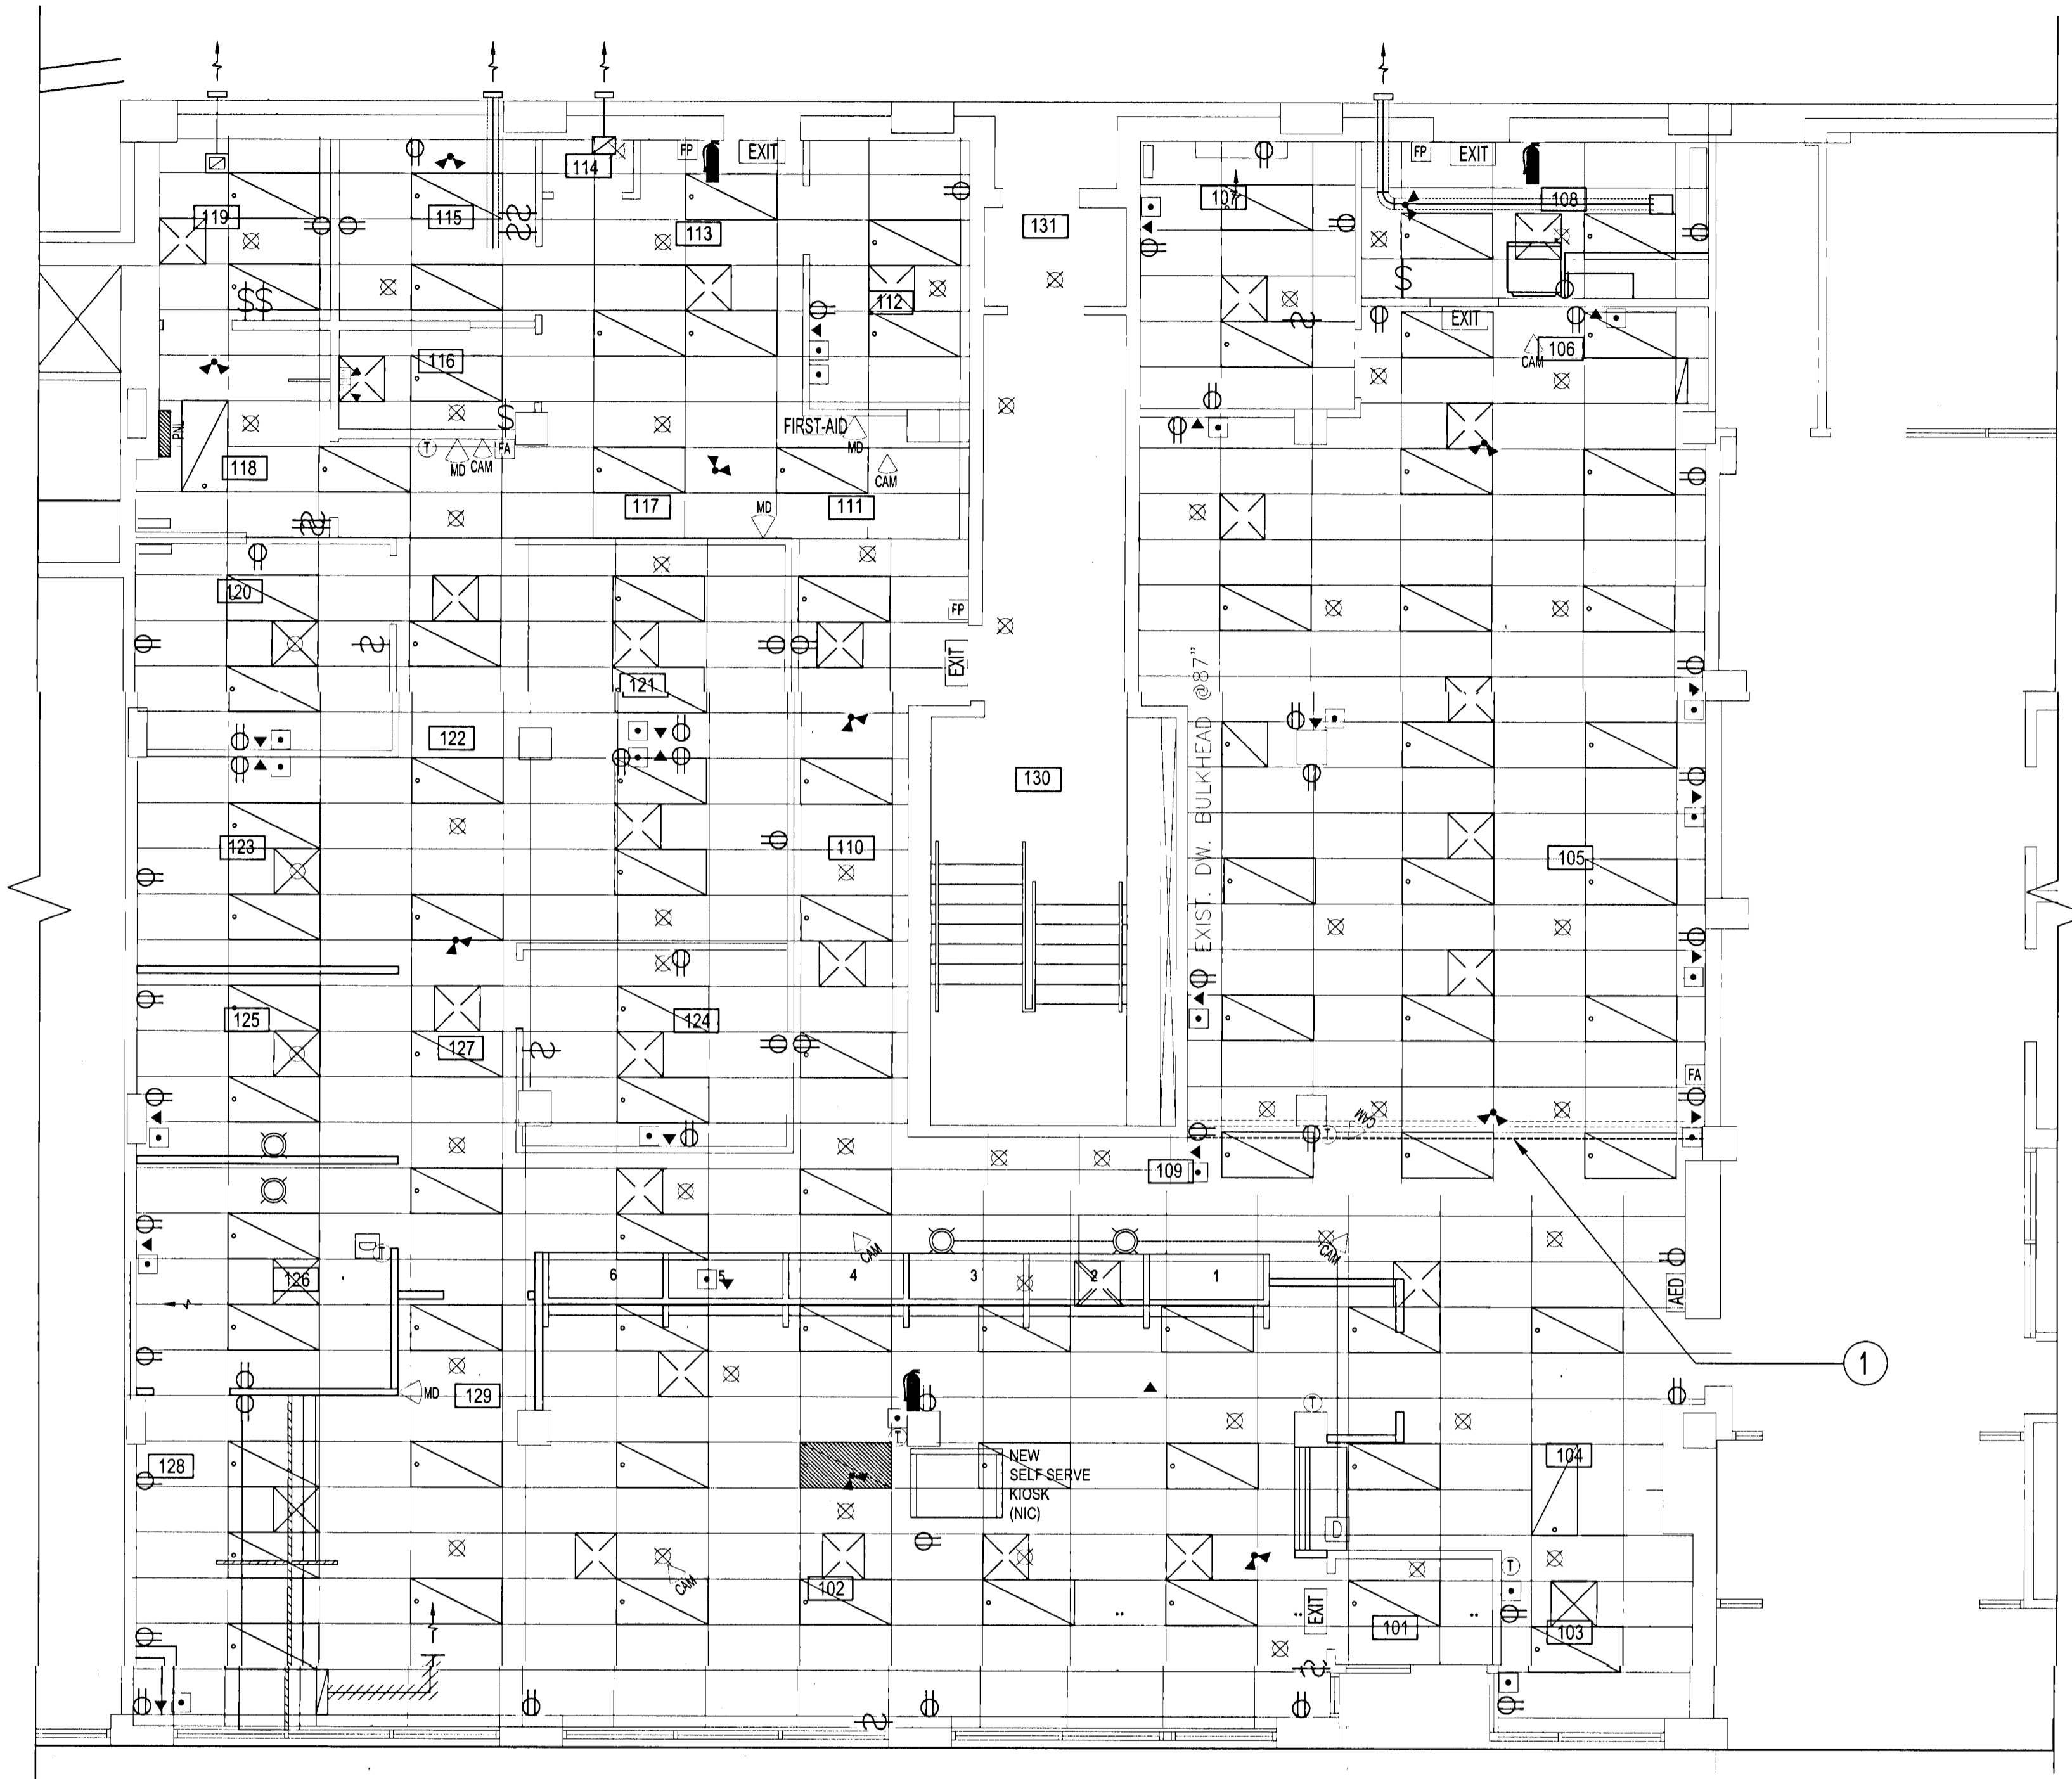

PARTIAL MAIN FLOOR PLAN - REFLECTED CEILING
 SCALE: 3/16"=1'-0"

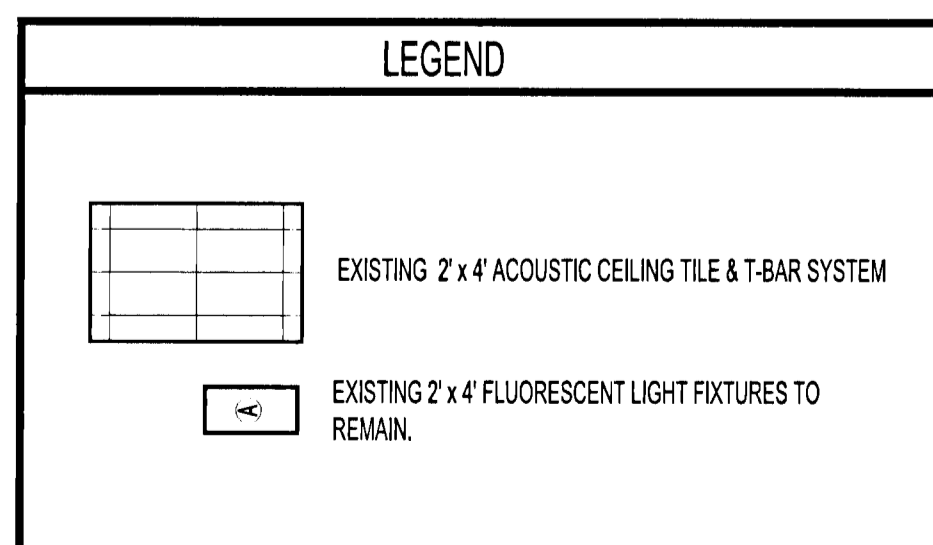

NOTES:

THESE DRAWINGS SHALL NOT BE SCALED.

THE CONTRACTOR SHALL VISIT THE SITE AND SATISFY ONESELF ALL DIMENSIONS, DATUM, AND DETAILED INFORMATION SHOWN ARE CORRECT.

THE CONTRACTOR IS TO REVIEW AND COORDINATE ALL ARCHITECTURAL, MECHANICAL, ELECTRICAL AND STRUCTURAL DRAWINGS FOR ADDITIONAL OPENINGS THROUGH FLOORS, WALLS, AND CEILINGS FOR DUCT, PIPE & ELECTRICAL RISERS AND ALL OPENINGS NOT SHOWN ON DRAWINGS.

ALL OPENINGS THROUGH FIRE ASSEMBLIES ARE TO BE FIRE STOPPED AND SEALED WITH ULC APPROVED FIRE STOPPING TO MAINTAIN THE INTEGRITY OF THE FIRE SEPARATION, AND PROVIDE A SMOKE-TIGHT BARRIER.

ALL PRODUCTS AND MATERIALS TO BE USED AND INSTALLED SHALL CONFORM WITH MANUFACTURER'S SPECIFICATIONS & APPLICABLE CODES.

THE CONTRACTOR SHALL BE RESPONSIBLE TO PATCH AND MAKE GOOD ALL EXISTING CONSTRUCTION AFFECTED BY THE REMOVAL OF ALL ITEMS FORMING THE PART OF THE RENOVATION WORK.

WHERE NEW FLOORING AND BASE IS TO BE INSTALLED IN EXISTING AREAS (REFER TO FLOOR PLAN AND ROOM SCHEDULE) THE EXISTING FLOORING SURFACE AND BASE MUST BE REMOVED, UNLESS OTHERWISE NOTED. ALL FLOOR SURFACES SHALL BE PREPARED IN ACCORDANCE TO MANUFACTURER'S RECOMMENDATIONS FOR INSTALLATION OF NEW FLOOR.

WHERE PAINTING OF EXISTING WALLS IS INDICATED ON THE ROOM SCHEDULE, THESE WALLS MUST BE CLEANED OF ANY EXISTING WALL COVERING, PATCHED & PREPARED TO ACCEPT NEW MATERIAL, UNLESS OTHERWISE NOTED.

RENOVATION NOTES:

- ① ALL SIDES OF BULKHEAD FACE TO BE PAINTED. SEE FINISH SPECIFICATIONS FOR FURTHER DETAILS.

PAINT FINISHES

PT2
 ACCENT PAINT- DULUX, GREY PENNIANT 30BB 31022 A2000

ISSUED FOR CONSTRUCTION - CEA - 08.24.15

No.	REVISION/DESCRIPTION	BY	DATE
SEAL			



DRAWN	TC	CHECKED	CAD	DESIGNED	CAD	APPROVED	CAD
DATE	2015.08.24	USER	APPROVAL				

THE CITY OF WINNIPEG
 PLANNING, PROPERTY AND DEVELOPMENT DEPARTMENT
 MUNICIPAL ACCOMMODATIONS DIVISION
 3-65 GARRY STREET, R3C 4K4

PROJECT
RICE BUILDING
 CITY OF WINNIPEG
 PARKING AUTHORITY
 491 PORTAGE AVE.

SHEET TITLE

REFLECTED CEILING PLAN

SCALE	PROJECT No:	SHEET No:
AS SHOWN	2013-127	A3