


NOTES:

POWER, DATA & COMMUNICATION RENOVATION NOTES:
 ALSO SEE NOTES & SPECIFICATIONS.
 EXISTING TELEPHONE SYSTEM MAY HAVE BEEN CHANGED OVER TO VoIP AT AWARD OF CONTRACT, CONFIRMED WITH CONTRACT ADMINISTRATOR AND/OR WPA INFORMATION SYSTEMS. IF TELEPHONE SYSTEM HAVE BEEN CHANGED OVER TO VoIP DELETE RELOCATION OF TELEPHONE PORTS, EXCEPT FOR XEROX WORKCENTRE WITH FAX WILL STILL REQUIRE A TELEPHONE CONNECTION FOR FAX FUNCTION.

- 1 THE NEW "DIRTT" FURNITURE WALL SYSTEM FOR EACH SIX (6) NEW CUSTOMER REPRESENTATIVE COUNTERS & TWO (2) NEW ADJUDICATOR COUNTERS SHALL HAVE FACTORY INSTALLED LEVEL 4, MODULAR ELECTRIC PREWIRED IN FURNITURE WALLS. INCLUDES FACEPLATES (SEE ARCHITECTURAL DRAWINGS), INTERFACE JUNCTION BOX WHIP ASSEMBLY & DATA DEVICE BOXES CONNECTED TO CEILING ACCESSIBLE 3/4" EMT. ALSO CONSIST OF (DATA PORTS, CABLING, INSTALLATION BY ELECTRICAL).
 - 1.1 TWO (2) BLUE DATA PORTS WITH FACEPLATES AT 18" AFF. UTILIZE EXISTING TAGGED DATA & VOICE DESIGNATION AS SHOWN OR CONSULT WITH CONTRACT ADMINISTRATOR. HOME RUN DATA PORTS TO MAIN FLOOR NETWORK ROOM 112, PATCH PANEL. CABLING SPECIFICATIONS SHOWN ON DRAWING E5. IF REQUIRE, SUPPLY & INSTALL NEW 24-PORT PATCH PANEL TO EXISTING NETWORK RACK.
 - 1.2 THREE (3) GANG DUPLEX 120V RECEPTACLES WITH FACEPLATES AT 18" AFF. WIRE TO CIRCUIT AS SHOWN.
 - 1.3 A PANIC ALARM UNDERSIDE THE WORKSPACE COUNTER ON THE RIGHT HAND SIDE. HOME RUN 182 WIRE (LABEL SERVICE DESK NUMBER) TO WIRING ROOM 112 NETWORK RACK & ALLOW FOR 10 FEET OF SLACK. END TERMINATIONS TO BE DETERMINED.
- 2 SUPPLY & INSTALL POWER, DATA & PHONE PORTS, AS SHOWN. REUTILIZE TAG PORT DESIGNATIONS FOR OLD PORTS.
- 3 SUPPLY & INSTALL DATA & PHONE PORTS, AS SHOWN. USE AVAILABLE TAG PORT DESIGNATIONS FROM PATCH PANELS.
- 4 INSTALL INTERFACE JUNCTION BOXES SUPPLIED FROM "DIRTT" FURNITURE WALL TO LOCATIONS SHOWN. COORDINATE INSTALL WITH "DIRTT" FURNITURE WALL SUPPLIER.

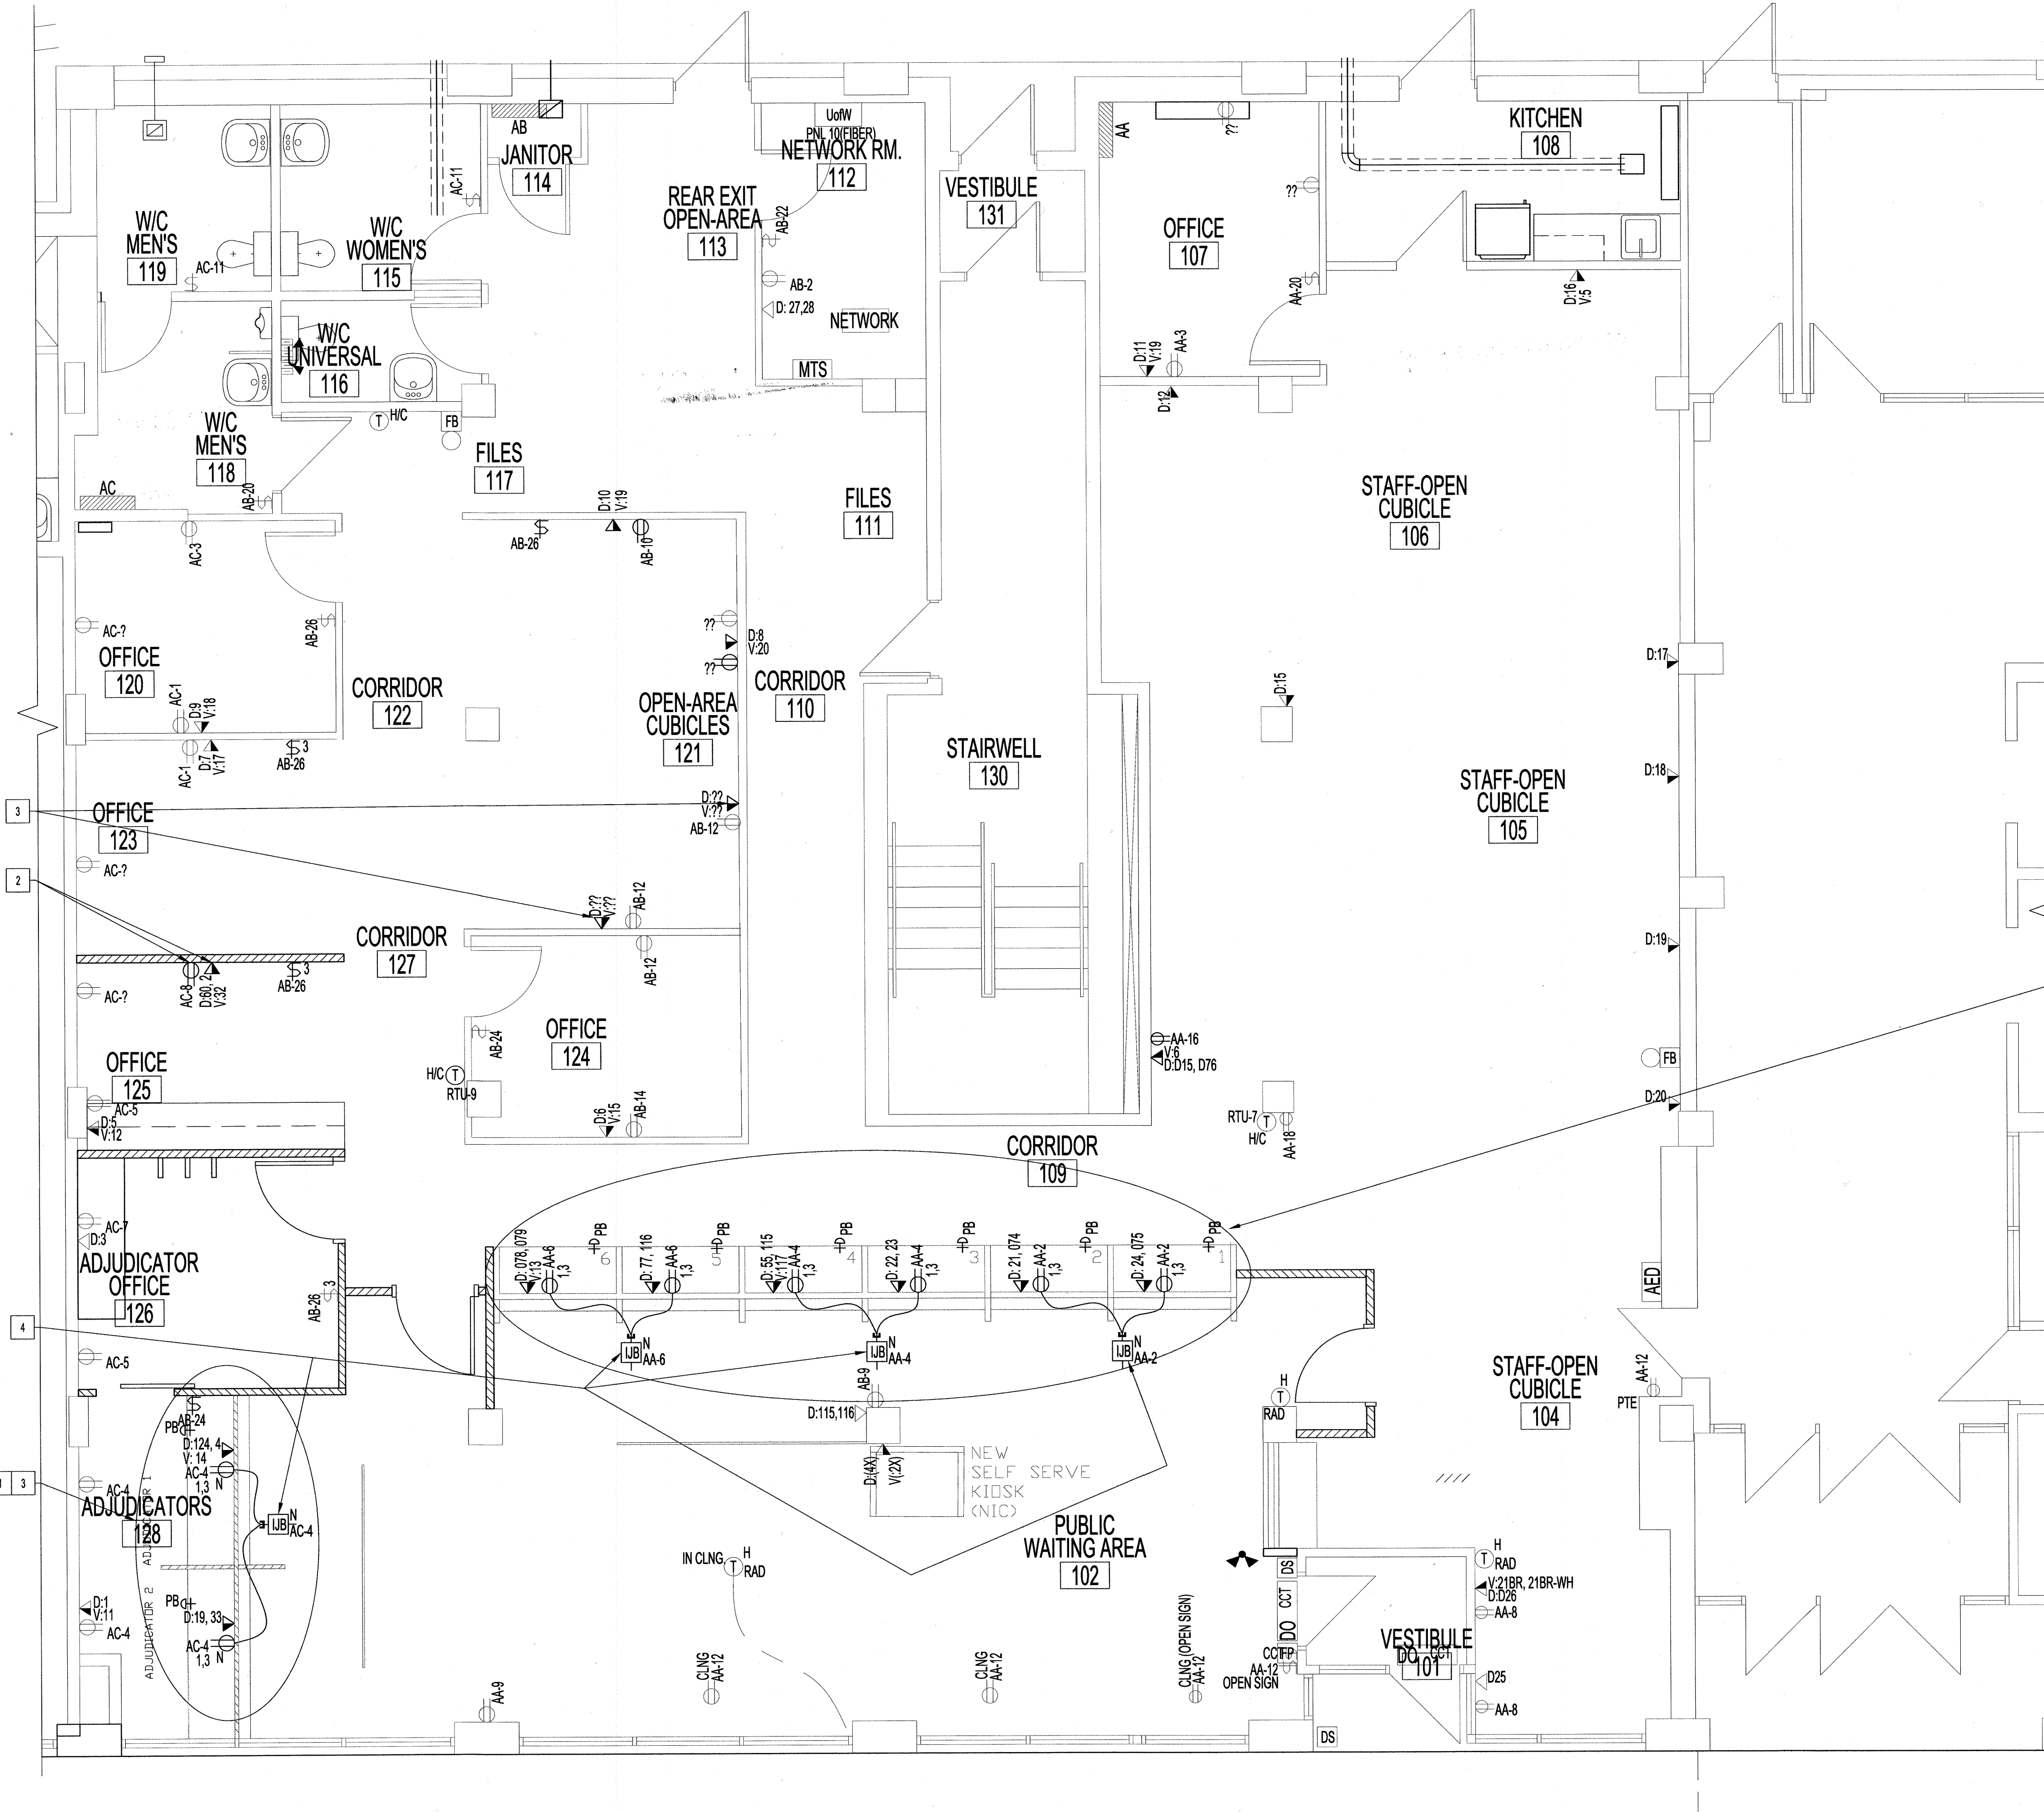

No.	REVISION/DESCRIPTION	BY	DATE
1	ISSUED FOR CONSTRUCTION	DTA	2015.08.24
0	REVISED TO REFLECT CLIENT CHANGES.	DTA	2015.07.29

SEAL

DATE	USER	APPROVAL
2015.04.15		

THE CITY OF WINNIPEG
 PLANNING, PROPERTY AND
 DEVELOPMENT DEPARTMENT
 MUNICIPAL ACCOMMODATIONS DIVISION
 3-65 GARRY STREET, R3C 4K4

PROJECT
 RICE BUILDING
 WINNIPEG PARKING AUTHORITY
 RENOVATION DESIGN
 491 PORTAGE AVENUE

SHEET TITLE
 PARTIAL MAIN FLOOR PLAN
 RENOVATION
 POWER, DATA AND COMMUNICATION

SCALE	PROJECT No:	SHEET No:
AS SHOWN	2013-127-01	E2R1

PARTIAL MAIN FLOOR PLAN - RENO - POWER, DATA AND COMMUNICATION
 SCALE: 1/4"=1'-0"
 LIGHT SWITCHES AND THERMOSTATS SHOWN FOR CLARITY.
 REFER TO DRAWING E4 FOR LIGHT SWITCH NOTES. REFER TO DRAWING M1 FOR THERMOSTAT NOTES.