




ADDRESS: 1539 WAVERLEY STREET PROJECT No: 2ND FLOOR PLAN DESCRIPTION: 2ND FLOOR PLAN DATE: 2018/07/13 FILE NAME: 01539WV01E

NOTES:

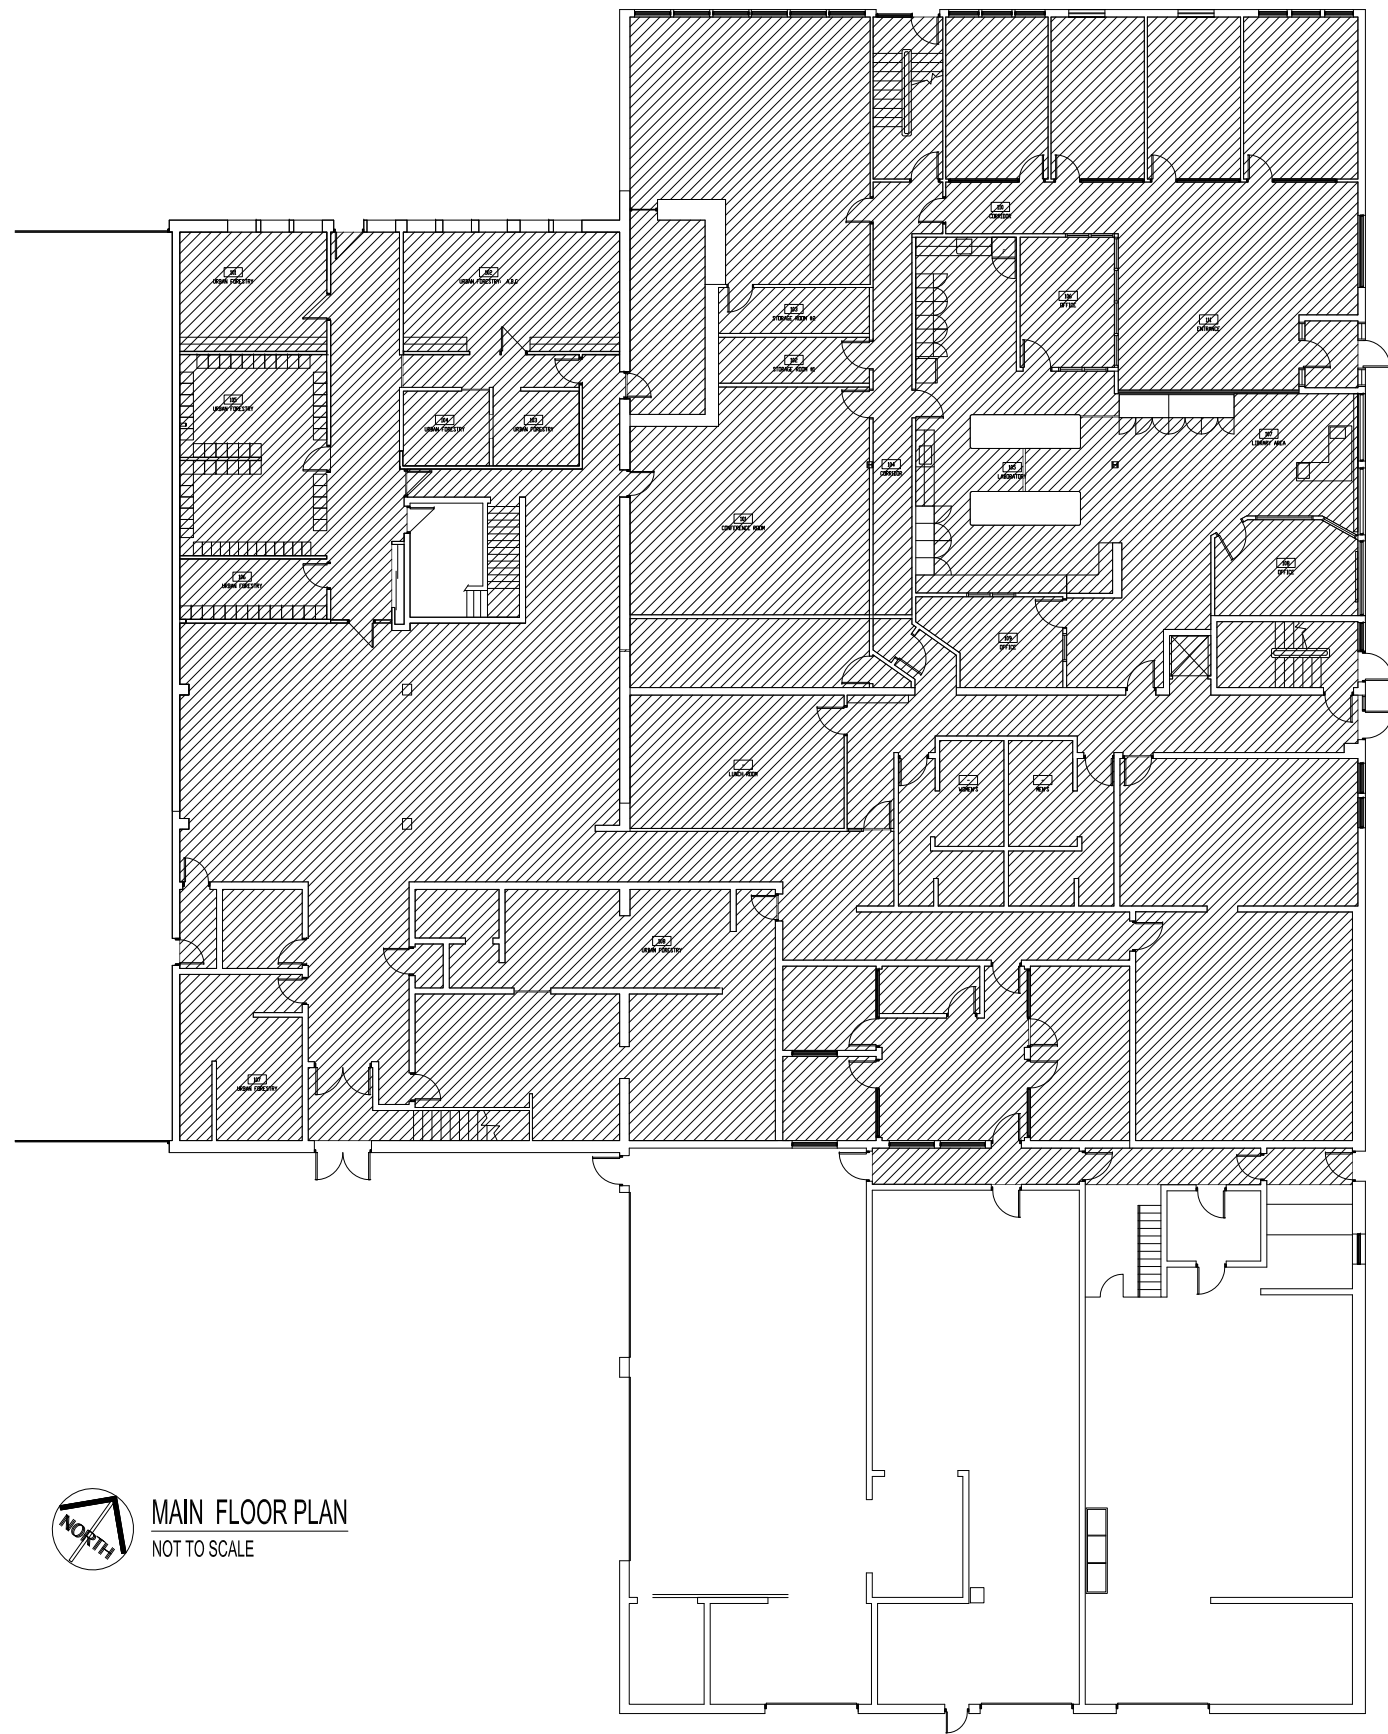

**MAIN FLOOR PLAN**  
NOT TO SCALE

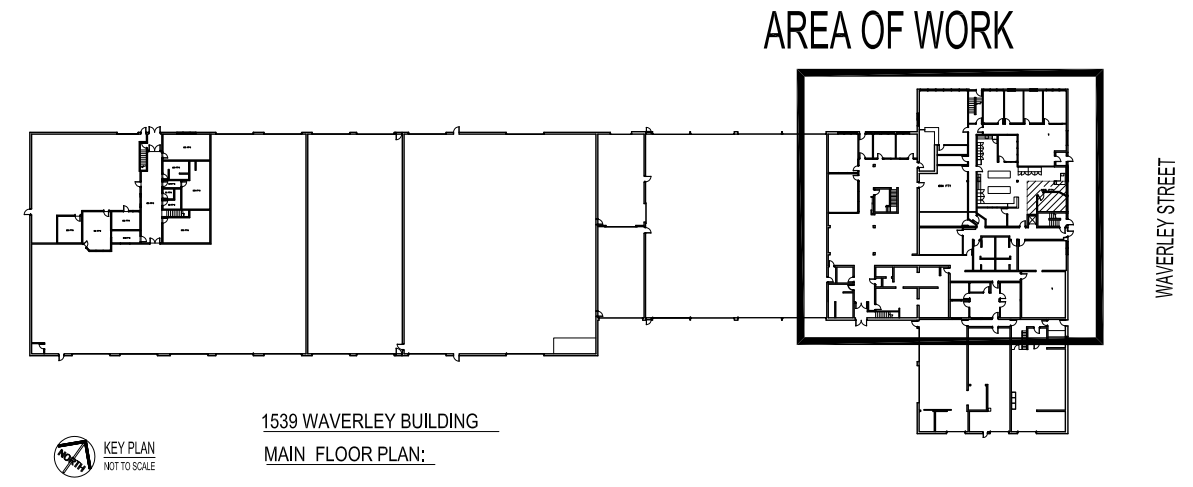

**AREA TO CLEAN = 13,626 sq.ft.** 

NO.	REVISION/DESCRIPTION	BY	DATE

DRAWN BY:	TO:	CHECKED BY:	APPROVED:
DATE:	2018/07/13	DESK APPROVAL:	

**CITY OF WINNIPEG**  
PLANNING, PROPERTY AND DEVELOPMENT DEPARTMENT  
CIVIC ACCOMMODATIONS DIVISION  
300 - 65 GARRY ST, R1C 4K4

PROJECT:  
PUBLIC WORKS SOUTH YARD

1539 WAVERLEY STREET

SHEET FILE:  
PARTIAL MAIN FLOOR PLAN-EAST WING  
AREAS TO CLEAN  
**01539WV01E**

SCALE:	PROJECT NO:	SHEET NO:
NOT TO SCALE		<b>A2</b>

DRAWING SHEET SIZE: A0 (1189mm x 841mm) PLOT: 1:1