



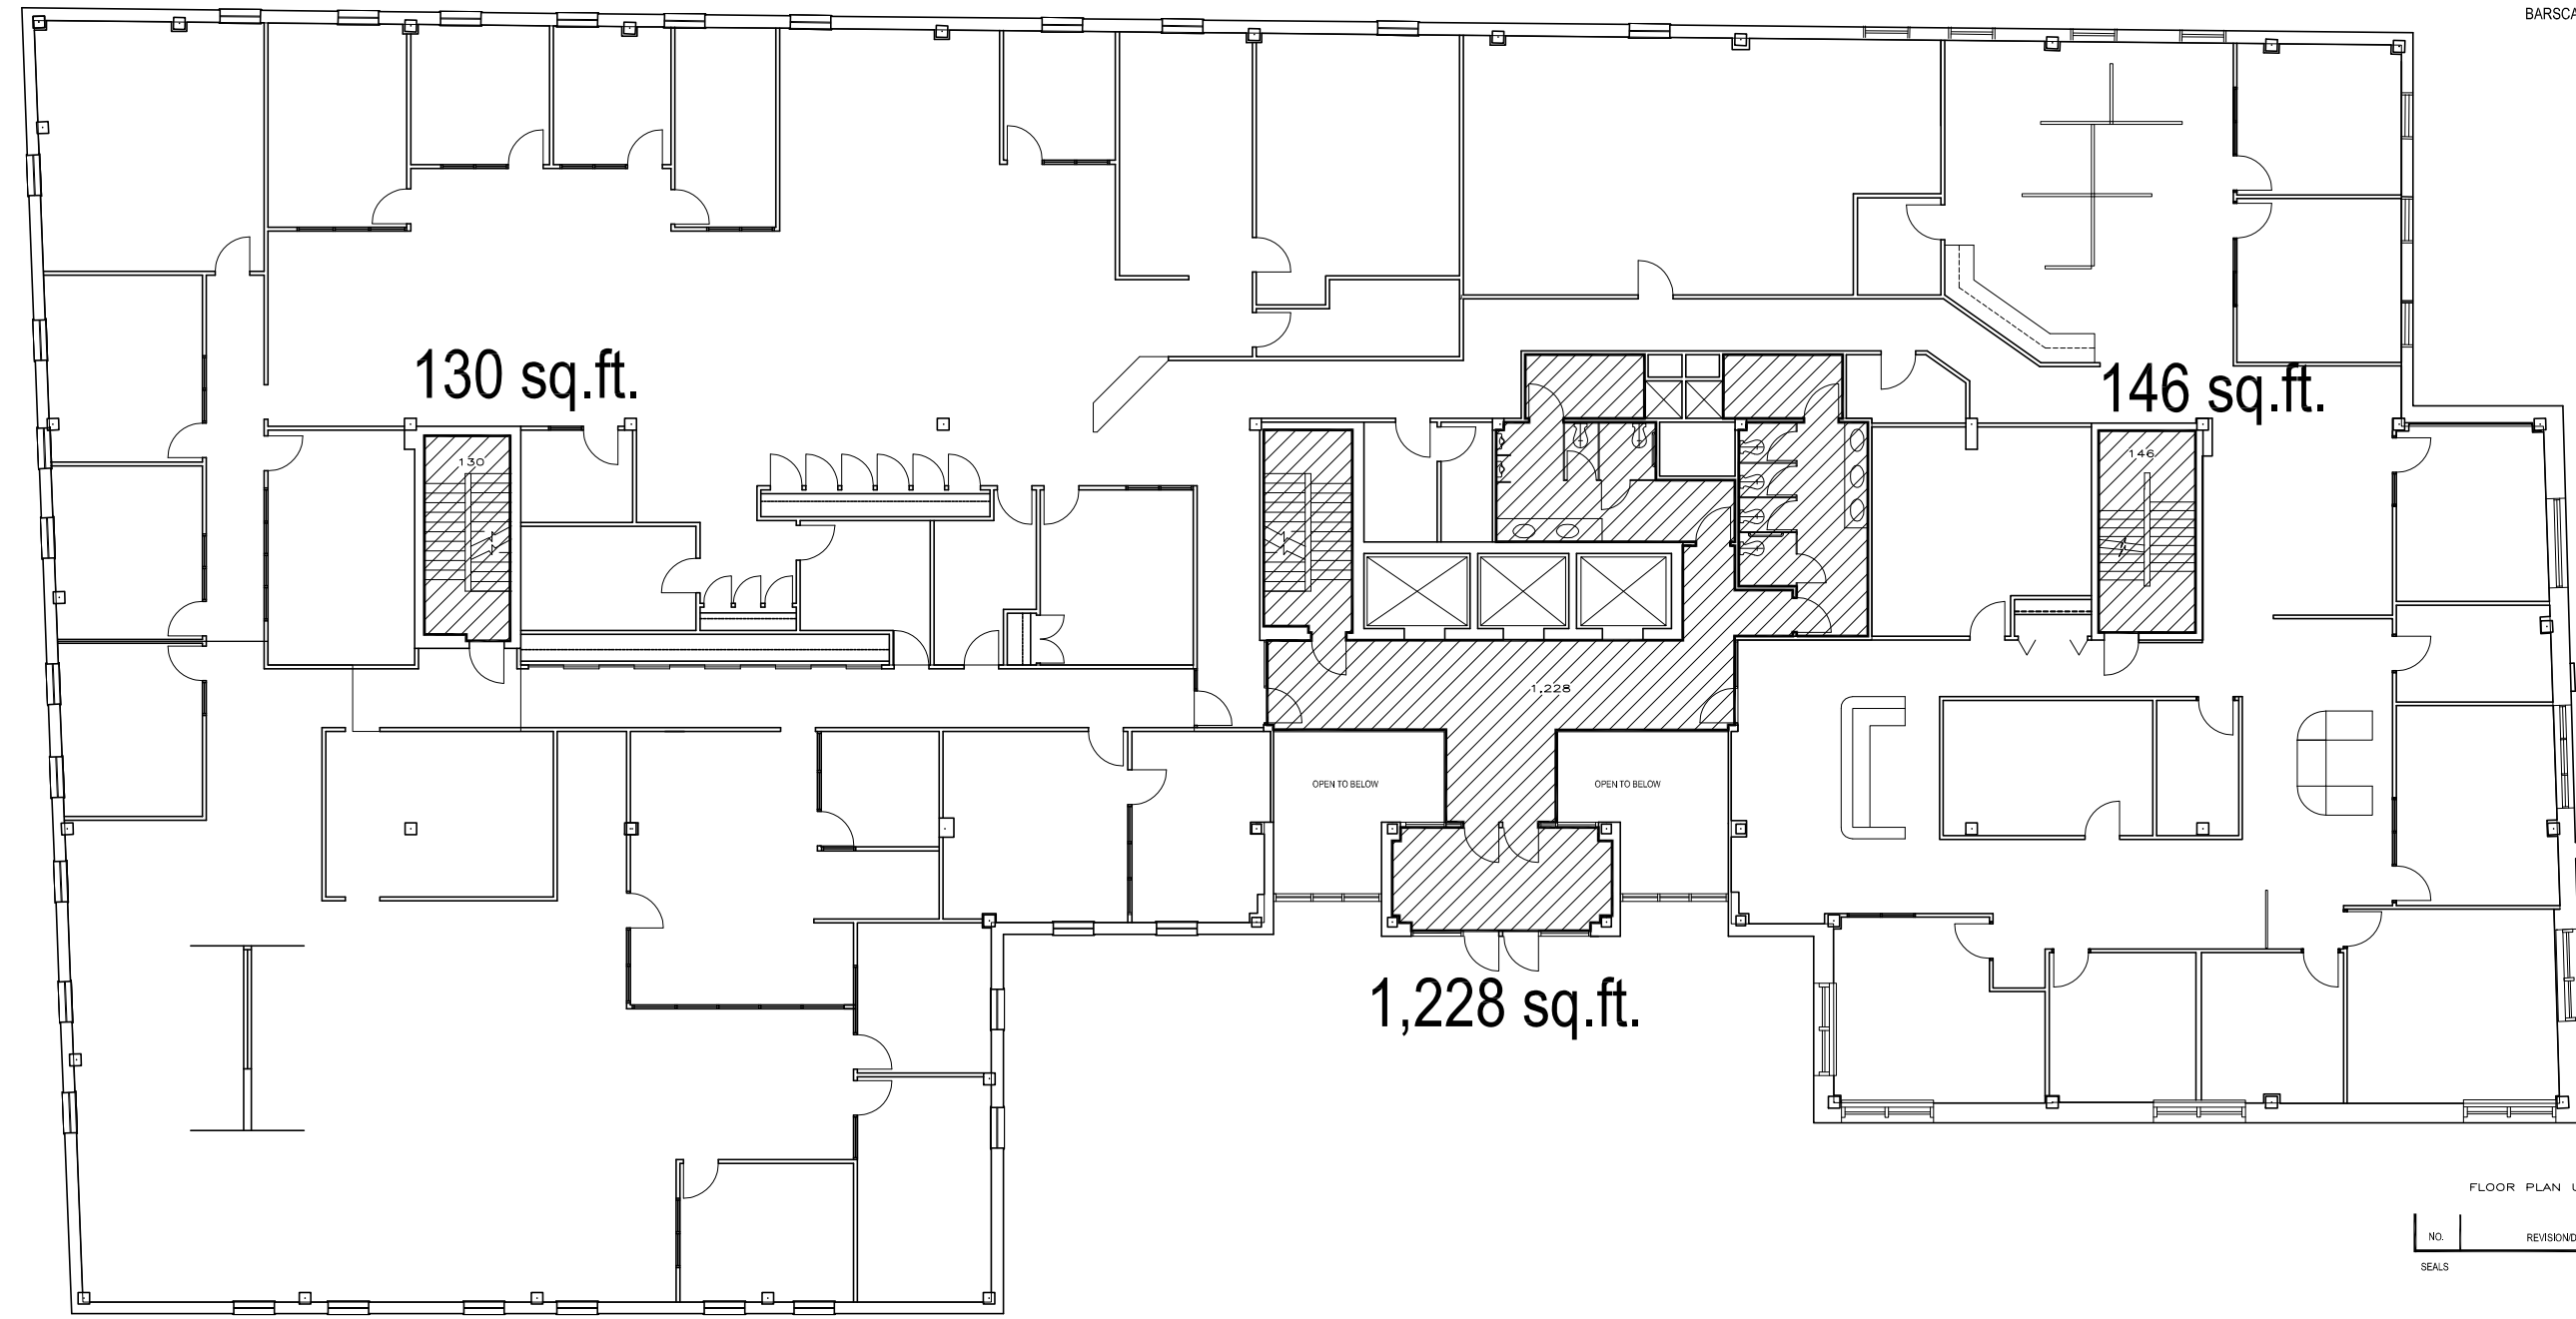

NOTES:

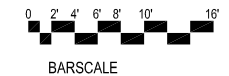

SECOND FLOOR PLAN  
 NOT TO SCALE: FOR REFERENCE ONLY

 AREA TO BE CLEANED 1,504 sq. ft.

FLOOR PLAN UPDATED JUNE 97

NO.	REVISION/DESCRIPTION	BY	DATE

SEALS

DRAWN BY	TC	CHECKED BY	APPROVED

DATE 2016.01.12 USER APPROVAL  
 THE CITY OF WINNIPEG  
 PLANNING, PROPERTY &  
 DEVELOPMENT DEPARTMENT  
 300-65 GARRY ST. R3C 4K4

PROJECT  
 MANDARIN BUILDING  
 HYDRO DEPARTMENT  
 185 KING STREET

SHEET TITLE  
 SECOND FLOOR PLAN

0185KG02

SCALE	PROJECT NO	SHEET NO
NOT TO SCALE		A3