

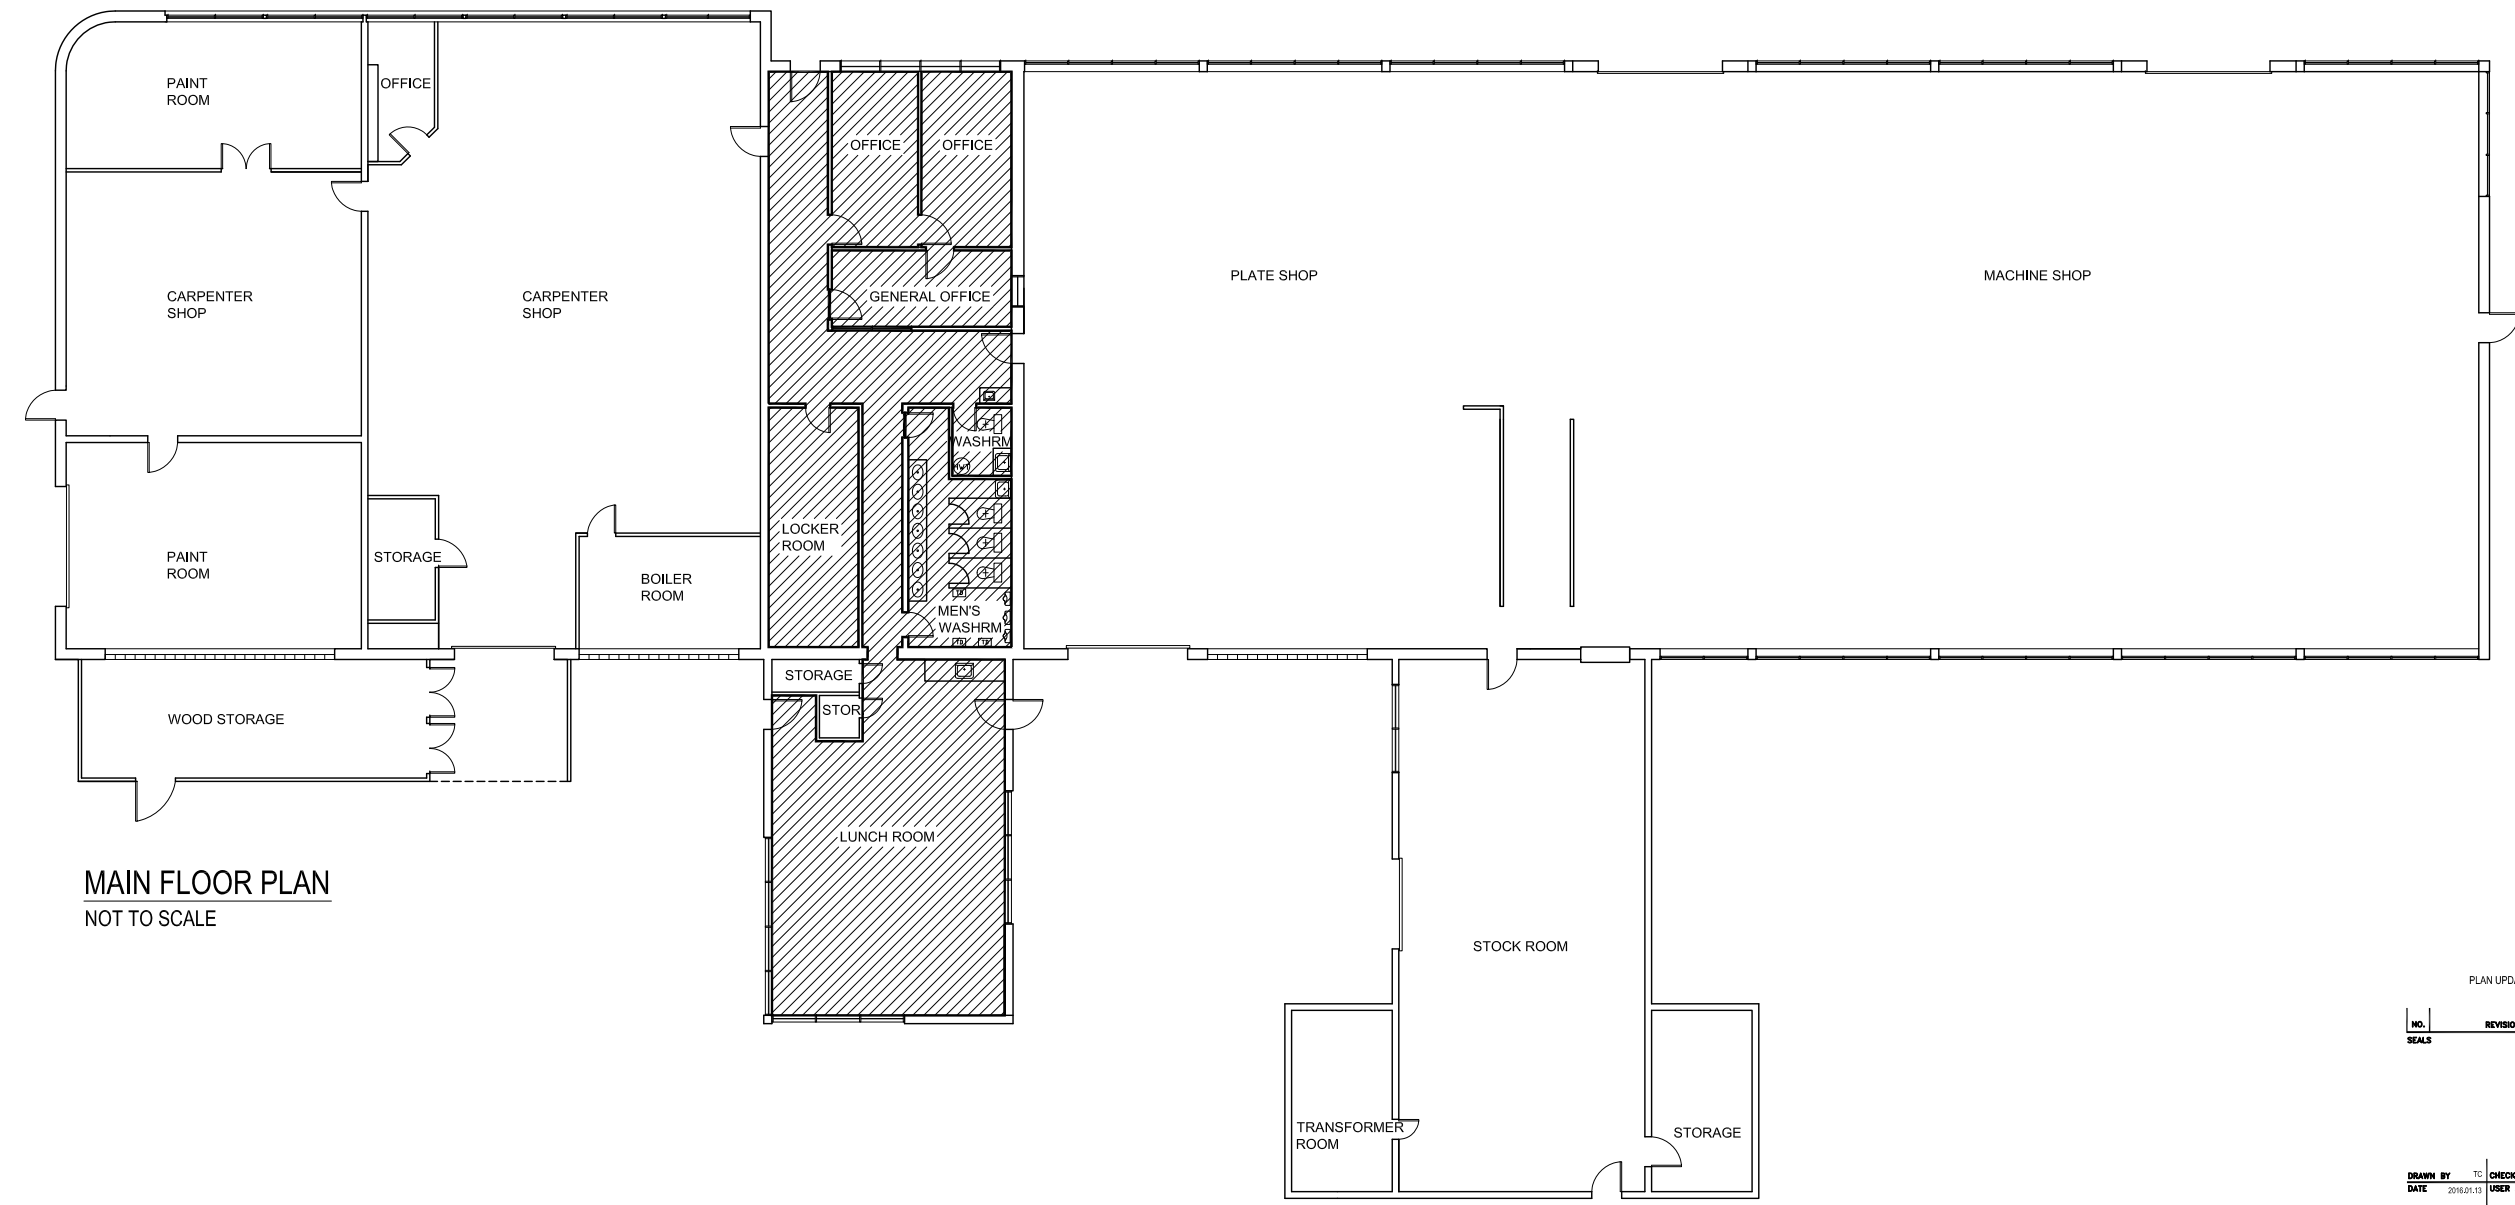


Address 799 ROSS AVE. & 215 TECUMSEH ST. Project No. XXXX-XXX Description MAIN FLOOR PLAN Date 2016.01.13 File Name 0215TE01

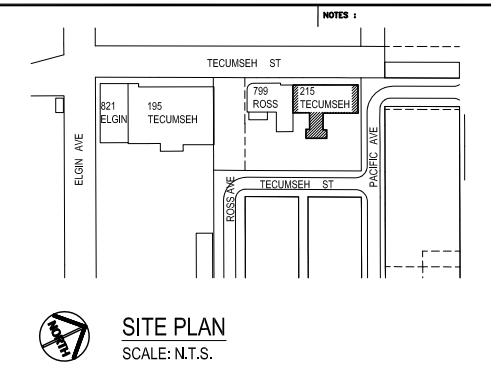

MAIN FLOOR PLAN
NOT TO SCALE

AREA TO CLEAN (215 TECUMSEH) = 2,128 sq. ft.

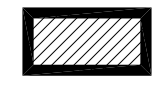

PLAN UPDATED OCT. 2014

NO.	REVISION/DESCRIPTION	BY	DATE
SCALES			

DRAWN BY	DATE	CHECKED BY	DATE	APPROVED
TC	2016.01.13	USER		APPROVAL

CITY OF WINNIPEG
PLANNING, PROPERTY & DEVELOPMENT DEPARTMENT
CIVIC ACCOMMODATIONS DIVISION
300 - 85 GARRY ST. R3C 4K4

PROJECT
CARPENTER & FLEET
MAINTENANCE SHOPS
799 ROSS AVE. & 215 TECUMSEH ST.

SHEET TITLE
MAIN FLOOR PLAN
CLEANING PLAN

0215TE01

SCALE	PROJECT NO.	SHEET NO.
N.T.S.	XXXX-XXX	A1

DRAWING SHEET SIZE: A1 (1189mm x 841mm) PLOT 1:1