


KEYNOTES:


- 1 NOT USED.
- 2 REMOVE ELECTRIC DUCT HEATERS AND ASSOCIATED DUCT. RETAIN EXISTING 300x300 DUCT.
- 3 REMOVE DRAINAGE PIPING AND DISPOSE OF OFF SITE. CAP REMAINING PIPING AND PATCH HOLES IN FLOOR.
- 4 EXISTING WATER SERVICE TO BE MODIFIED. REFER TO DRAWING M2-00 FOR DETAILS.
- 5 REMOVE AND RELOCATE TRAPS & VENTS SUCH THAT NEW VENT PIPING IS ROUTED UP THROUGH THE ROOF THROUGH NEW PARTITION WALLS.

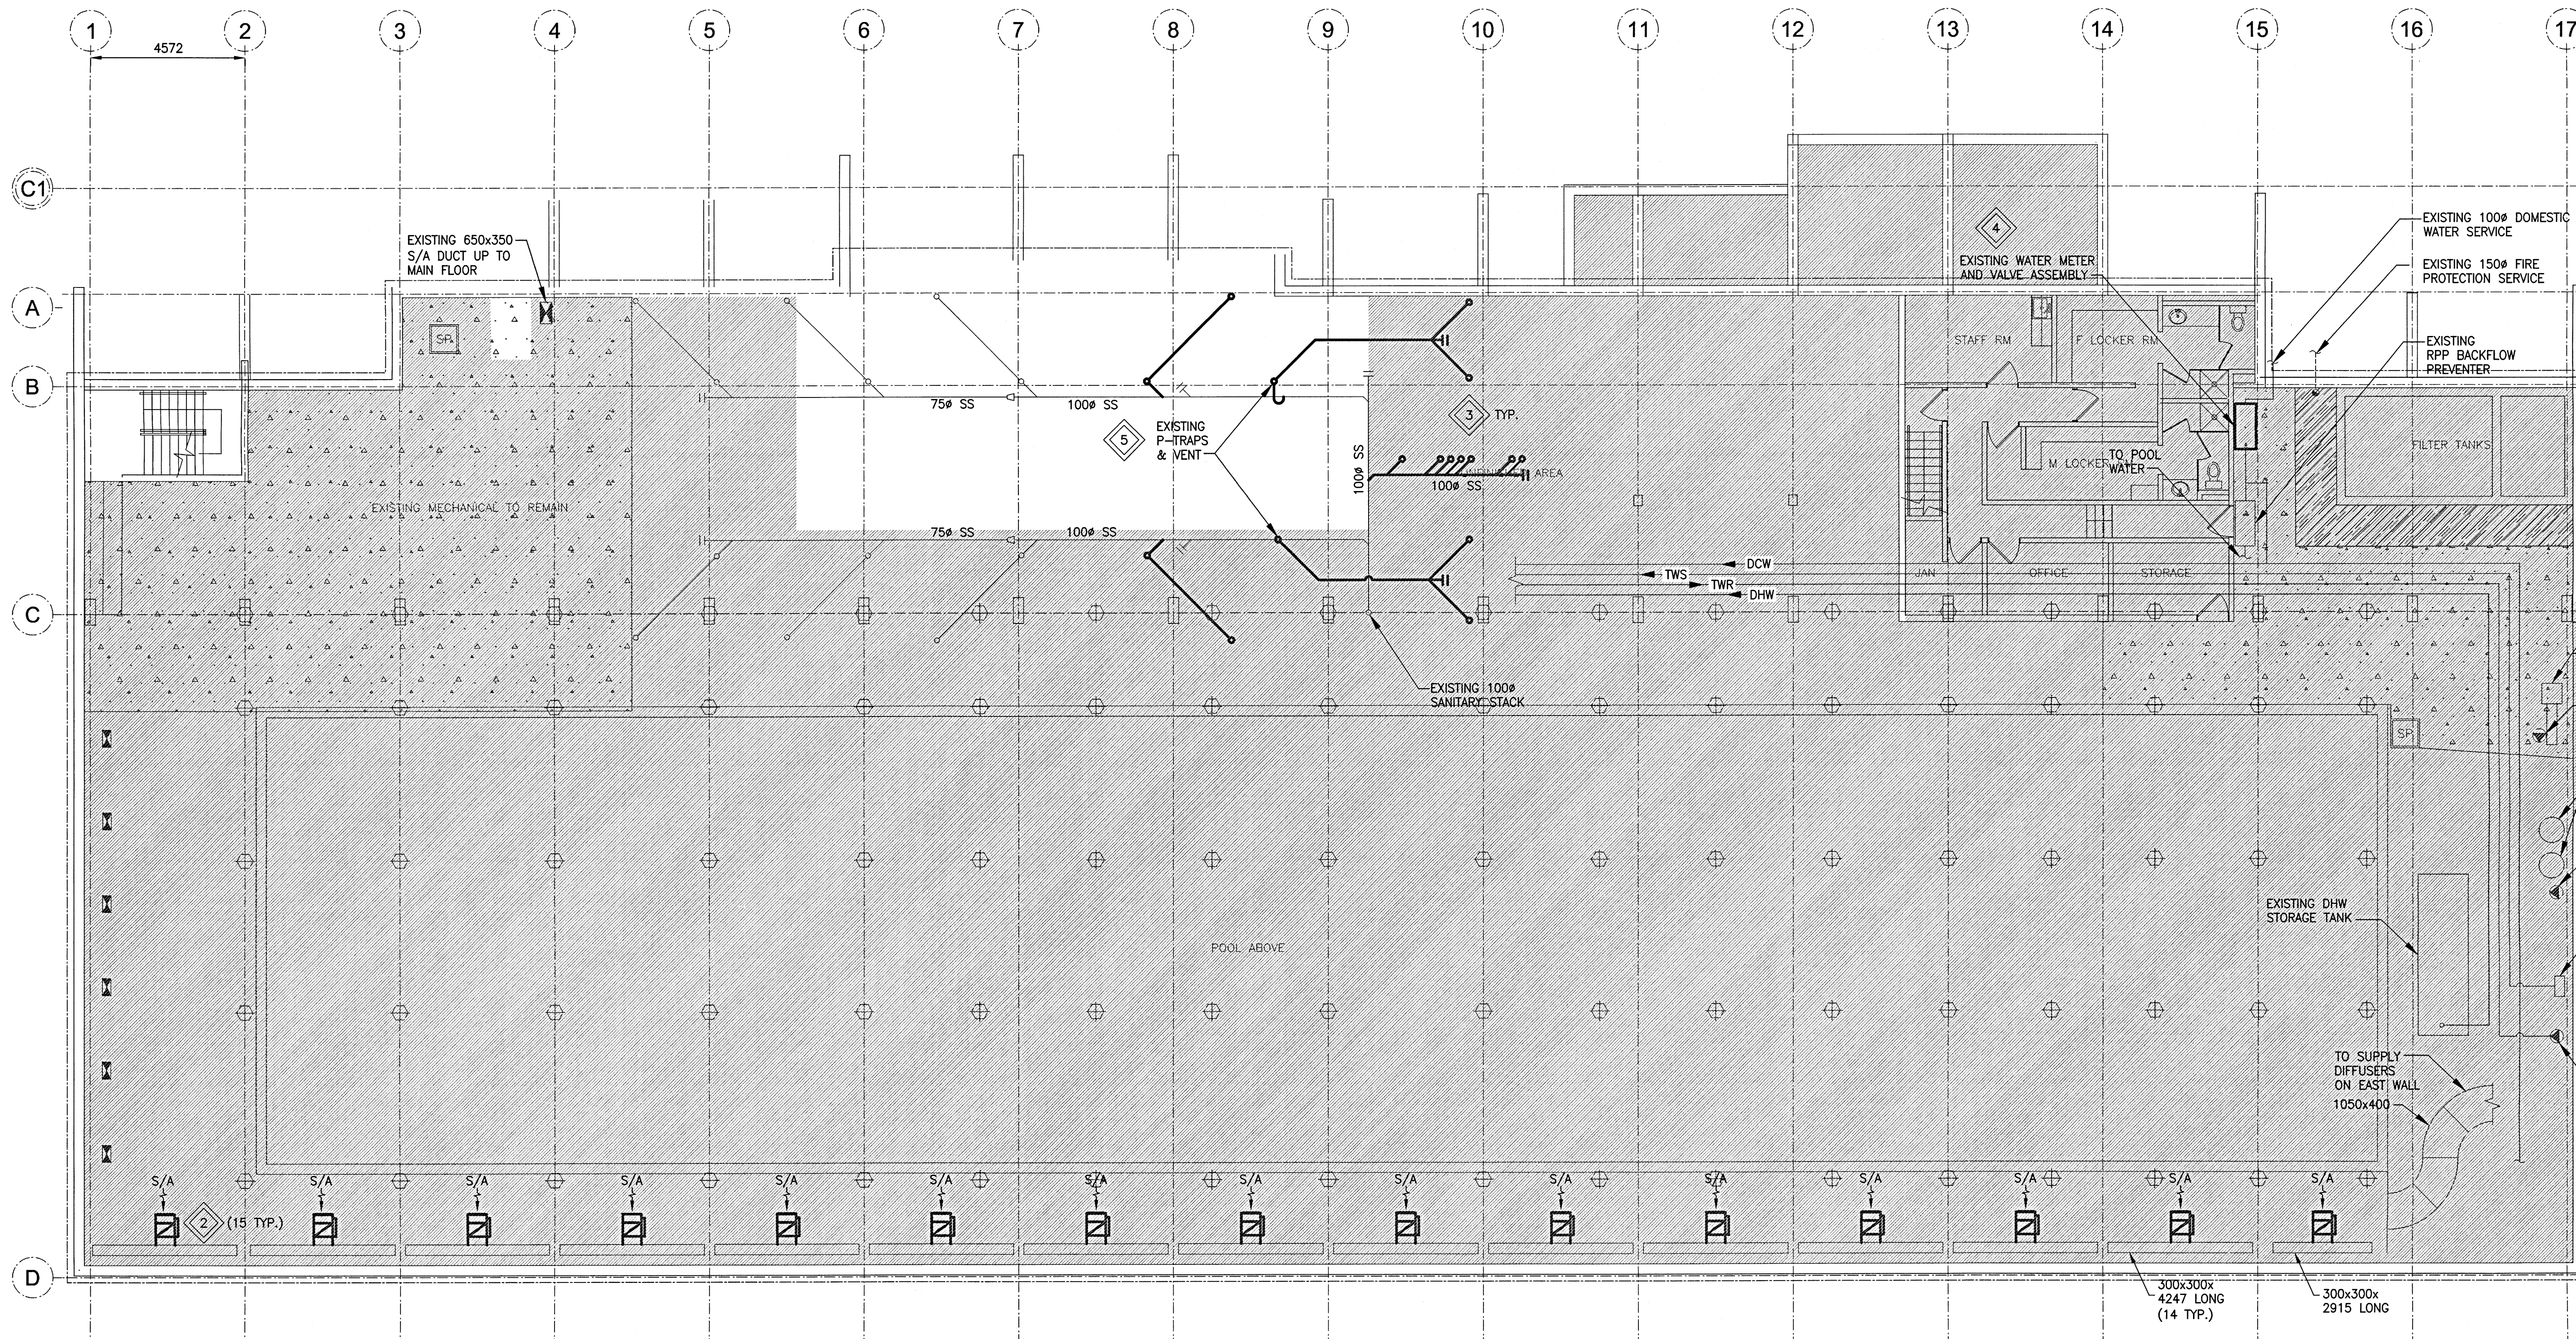

Issue / rev.

Issue / rev.	date	issue notes
0	2016/12/08	ISSUED FOR CONSTRUCTION
#	date	issue notes

professional seals

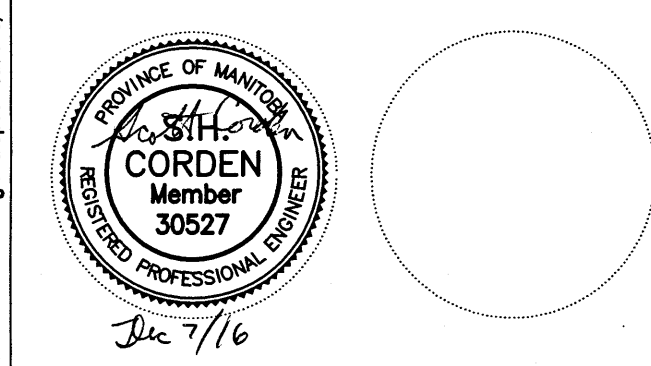

project information

SEVEN OAKS POOL
444 Adsum Drive
Winnipeg, MB
Canada

**SEVEN OAKS POOL
RENOVATION & ADDITION**
BID OPPORTUNITY NO. 1044-2016

client

City of Winnipeg
4th Floor - 86 King Street
Winnipeg, MB

drawing information


**MECHANICAL BASEMENT FLOOR PLAN
PLUMBING AND HVAC - DEMO**

drawn by: RLR
approved by:

scale: AS NOTED
date issued: 2016.12.08
proj. #: 14-1736-008
rev. #: R-0

1 BASEMENT PLAN - PLUMBING AND HVAC DEMO
SCALE: 1:100

SCALE VERIFIED BY:

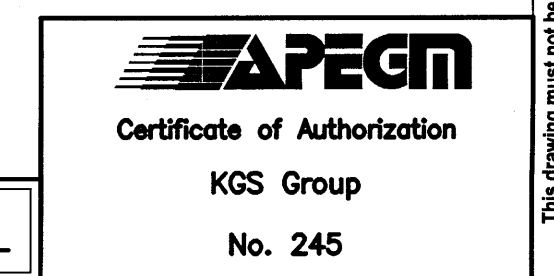

File Name: P:\Projects\2014\14-1736-008\DWG\Mech\14-1736-008_M1-00.dwg - Tab: M1-00 Plotted By: dderochte 16/12/07 [Wed 3:08pm]

This drawing must not be scaled. The contractor shall verify all dimensions and other data on the plan prior to commencement of work. All discrepancies, errors and omissions are to be reported to the architect. Drawing and specifications, as instruments of service, are the property of the architect. The copyright in the same being reserved to him. No reproduction may be made without the permission of the architect, and when made, must bear his name. All prints to be returned to the architect on request.