


KEYNOTES:

- 1 PROVIDE SPRINKLER PROTECTION BENEATH POOL DECK AND BASIN.
- 2 REFER TO DRAWING M5-00 DETAIL 1 FOR SPRINKLER TREE DETAIL.
- 3 PROVIDE WIRE GUARDS ON SPRINKLER HEADS NEAR POOL OR MECHANICAL EQUIPMENT.

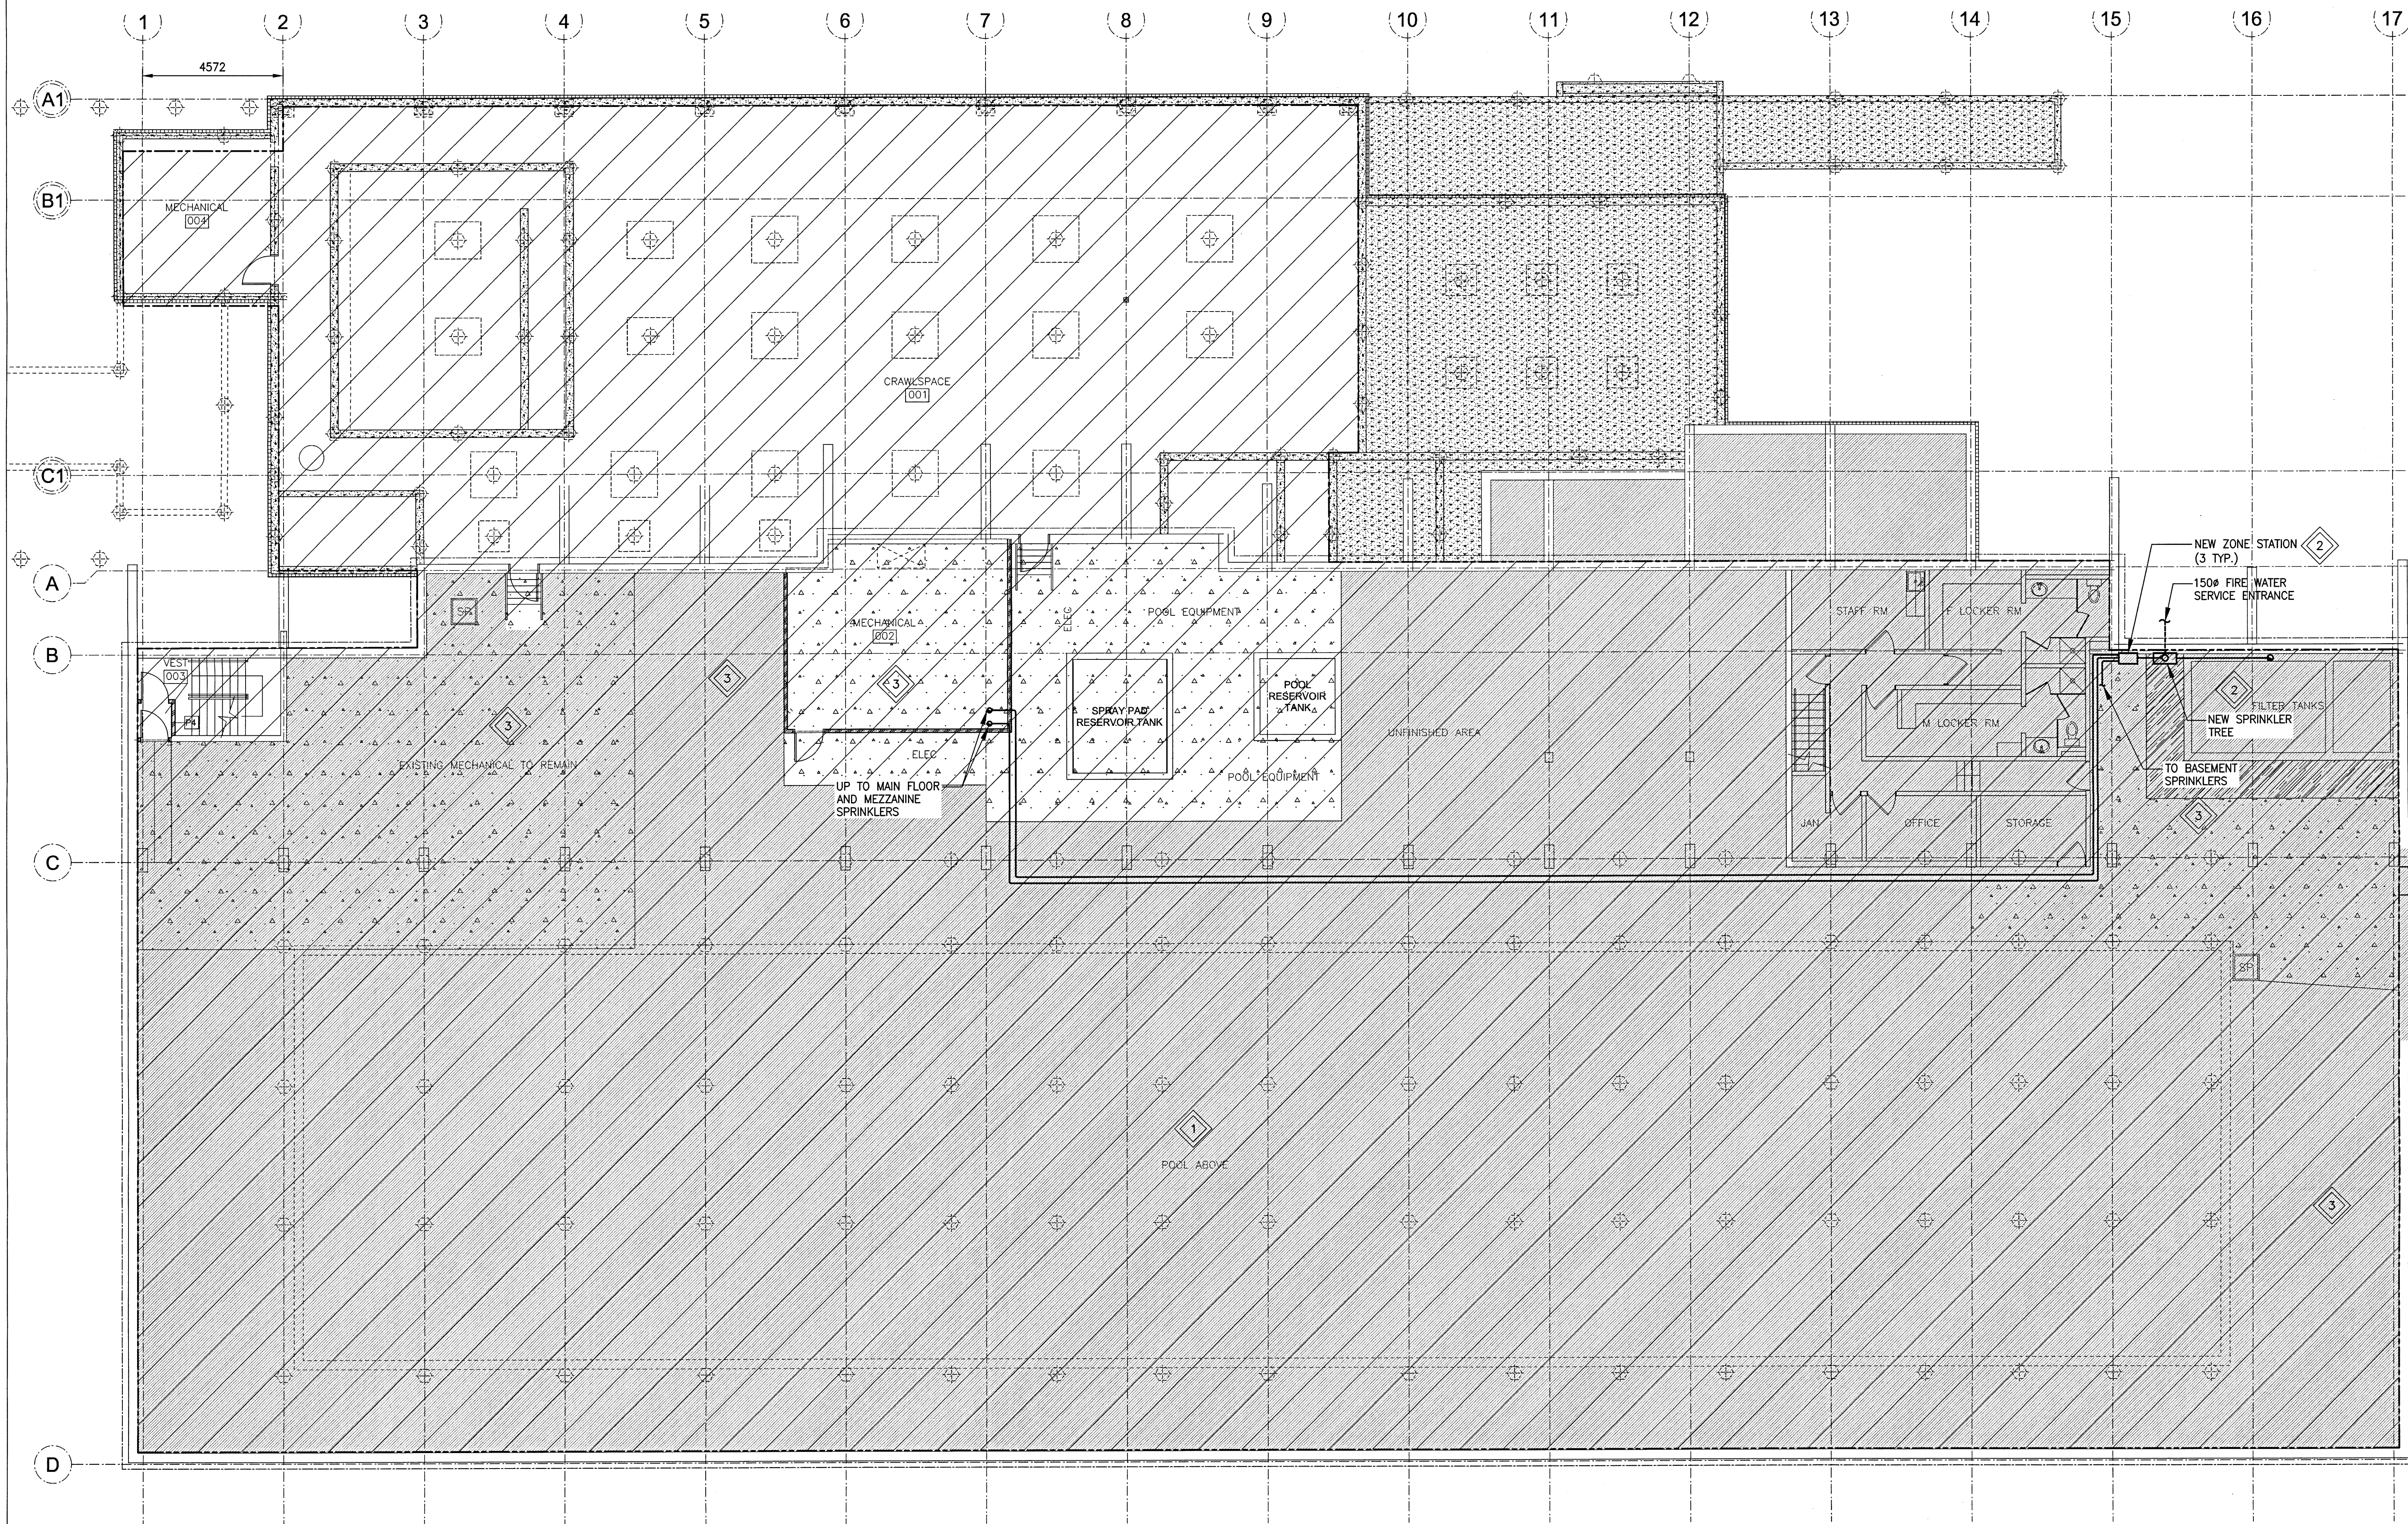


1 BASEMENT PLAN - NEW FIRE PROTECTION  
SCALE: 1:100

Issue / rev.

Issue / rev.	date	issue notes
0	2016/12/08	ISSUED FOR CONSTRUCTION
#	date	issue notes

professional seals

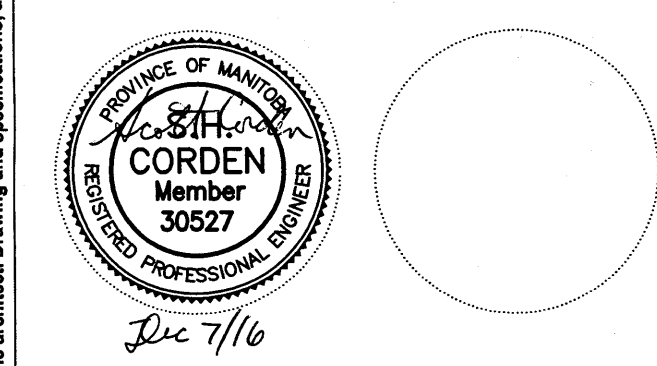

project information

**SEVEN OAKS POOL**  
444 Adsum Drive  
Winnipeg, MB  
Canada

client

City of Winnipeg  
4th Floor - 86 King Street  
Winnipeg, MB

drawing information

**MECHANICAL  
BASEMENT FLOOR PLAN  
NEW FIRE PROTECTION**  
drawn by: RLR  
approved by:   
scale: AS NOTED  
date issued: 2016.12.08  
proj. #: 14-1736-008  
rev. #: R-0

**SEVEN OAKS POOL  
RENOVATION & ADDITION**  
BID OPPORTUNITY NO. 1044-2016

This drawing must not be scaled. The contractor shall verify all dimensions and other data on site prior to commencement of work. All discrepancies, errors, and omissions are to be reported to the architect. Drawing and specifications, as instruments of service, are the property of the architect. No reproduction may be made without the permission of the architect, and when made, must bear the name. All printed text is returned to the architect on request.

File Name: P:\Projects\2014\14-1736-008\Draw\Mech\14-1736-008\_M4-00.dwg - Tab: M4-00 Plotted By: sdracine 16/12/07 [Wed 3:04pm]

SCALE VERIFIED BY:

