
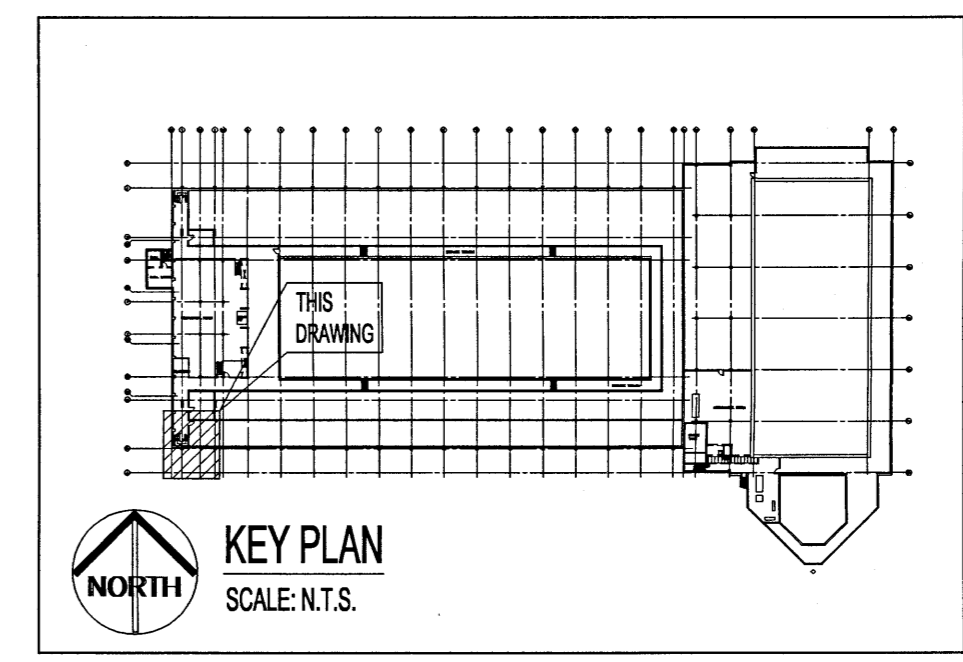


PARTIAL MAIN FLOOR PLAN
SCALE: 1:50

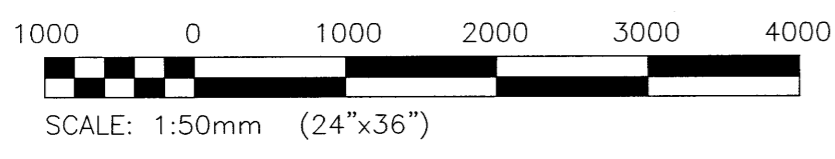

GENERAL NOTES:

1. WORK SHOWN ON THESE DRAWING IS TO ACHIEVE THE FIRE SEPARATION OF THE BOILER ROOM FROM THE REMAINDER OF THE BUILDING AS PER N.B.C. 2010. BUILDING CLASSIFIED UNDER ARTICLE 3.2.2.28, GROUP A, DIVISION 3 - ASSEMBLY OCCUPANCY - INDOOR POOL WITH SPECTATOR SEATING. CLASSIFICATION STATES BUILDING MAY BE ANY HEIGHT, ANY AREA PROVIDED THE BUILDING IS SPRINKLERED, OF NON-COMBUSTIBLE CONSTRUCTION, FLOORS AND SUPPORTING STRUCTURES ARE 2 HOUR FIRE RATED AND MEZZANINES ARE 1 HOUR FIRE RATED.
2. ALL NEW CONSTRUCTION SHALL BE FIRE STOPPED AT ALL JOINTS AND OPENINGS.

DRAWING NOTES:

1. REMOVE AND REPLACE 915 x 915mm EXISTING DELIVERY HATCH DOOR WITH 2 HOUR FIRE RATED HATCH DOOR, MODEL 'FB-5060' BY 'ACUDOR' OR APPROVED EQUAL IN ACCORDANCE WITH BT.

NOTES:

THESE DRAWINGS SHALL NOT BE SCALED.
THE CONTRACTOR SHALL VISIT THE SITE AND SATISFY HIMSELF ALL DIMENSIONS, DATUM, AND DETAILED INFORMATION SHOWN ARE CORRECT.
THE CONTRACTOR IS TO REVIEW AND COORDINATE ALL ARCHITECTURAL, MECHANICAL, ELECTRICAL AND STRUCTURAL DRAWINGS FOR ADDITIONAL OPENINGS THROUGH FLOORS, WALLS, AND CEILINGS FOR DUCT, PIPE & ELECTRICAL RISERS AND ALL OPENINGS NOT SHOWN ON DRAWINGS.
ALL OPENINGS THROUGH THE FIRE SEPARATIONS AS A RESULT OF THE WORK OF THIS CONTRACT ARE TO BE FIRE STOPPED AND SEALED WITH ULC APPROVED FIRE STOPPING TO MAINTAIN THE INTEGRITY OF THE FIRE SEPARATION, AND PROVIDE AND SMOKE-TIGHT BARRIER.
ALL PRODUCTS AND MATERIALS TO BE USED AND INSTALLED SHALL CONFORM WITH MANUFACTURER'S SPECIFICATIONS & APPLICABLE CODES.
THE CONTRACTOR SHALL BE RESPONSIBLE TO PATCH AND MAKE GOOD ALL EXISTING CONSTRUCTION AFFECTED BY THE REMOVAL OF ALL ITEMS FORMING THE PART OF THE RENOVATION WORK.
WHERE NEW FLOORING AND BASE IS TO BE INSTALLED IN EXISTING AREAS (REFER TO FLOOR PLAN AND ROOM SCHEDULE) THE EXISTING FLOORING SURFACE AND BASE MUST BE REMOVED, UNLESS OTHERWISE NOTED. ALL FLOOR SURFACES SHALL BE PREPARED IN ACCORDANCE TO MANUFACTURER'S RECOMMENDATIONS FOR INSTALLATION OF NEW FLOOR.
WHERE PAINTING OF EXISTING WALLS IS INDICATED ON THE ROOM SCHEDULE, THESE WALLS MUST BE CLEANED OF ANY EXISTING WALL COVERING, PATCHED & PREPARED TO ACCEPT NEW MATERIAL, UNLESS OTHERWISE NOTED.

DUST CONTROL NOTE:

1. IN GENERAL ENCLOSE LOCALIZED AREAS SUBJECT TO DUST CREATION WITH SEALED HEAVY WEIGHT POLYETHYLENE BARRIER. COORDINATE WITH BUILDING MAINTENANCE PERSONNEL TO ADJUST OR LIMIT USE OF BUILDING VENTILATION EQUIPMENT TO FURTHER MINIMIZE THE POSSIBLE PROPAGATION OF DUST FROM ONE AREA TO ANOTHER. WHENEVER POSSIBLE DO UNAVOIDABLE DUST CREATING OPERATIONS IN A SMALLER ENCLOSED AREA.
2. ENSURE NO DUST ENTERS THE NEW BOILERS OR ANY OTHER EQUIPMENT.

No.	REVISION/DESCRIPTION	BY	DATE
0	ISSUED FOR TENDER		19/11/28

SEAL

DRAWN: MBB | CHECKED: [Signature] | DESIGNED: DJP | APPROVED: [Signature]

DATE: 2016.09.12 | USER: [Signature] | APPROVAL:

THE CITY OF WINNIPEG
PLANNING, PROPERTY AND DEVELOPMENT DEPARTMENT
MUNICIPAL ACCOMMODATIONS DIVISION
3-65 GARRY STREET, R3C 4K4

PROJECT
REPLACEMENT OF DOMESTIC HOT WATER SYSTEM AT PAN AM POOL
25 POSEIDON BAY

SHEET TITLE
STRUCTURAL PARTIAL FLOOR PLAN, SECTIONS, DETAILS AND NOTES

SCALE: AS SHOWN | PROJECT No: 16-0107-026 | SHEET No: S03

