


**LEGEND**

- + 238.431 Refer to Drawing L-SS and L1 for Existing Elevations
- 238.48 Proposed Elevations (metric)
- 2% Direction and % of Slope
- HP High Point
- TOD Top of Ditch or Swale
- BOD Bottom of Ditch
- INV Invert of Culvert

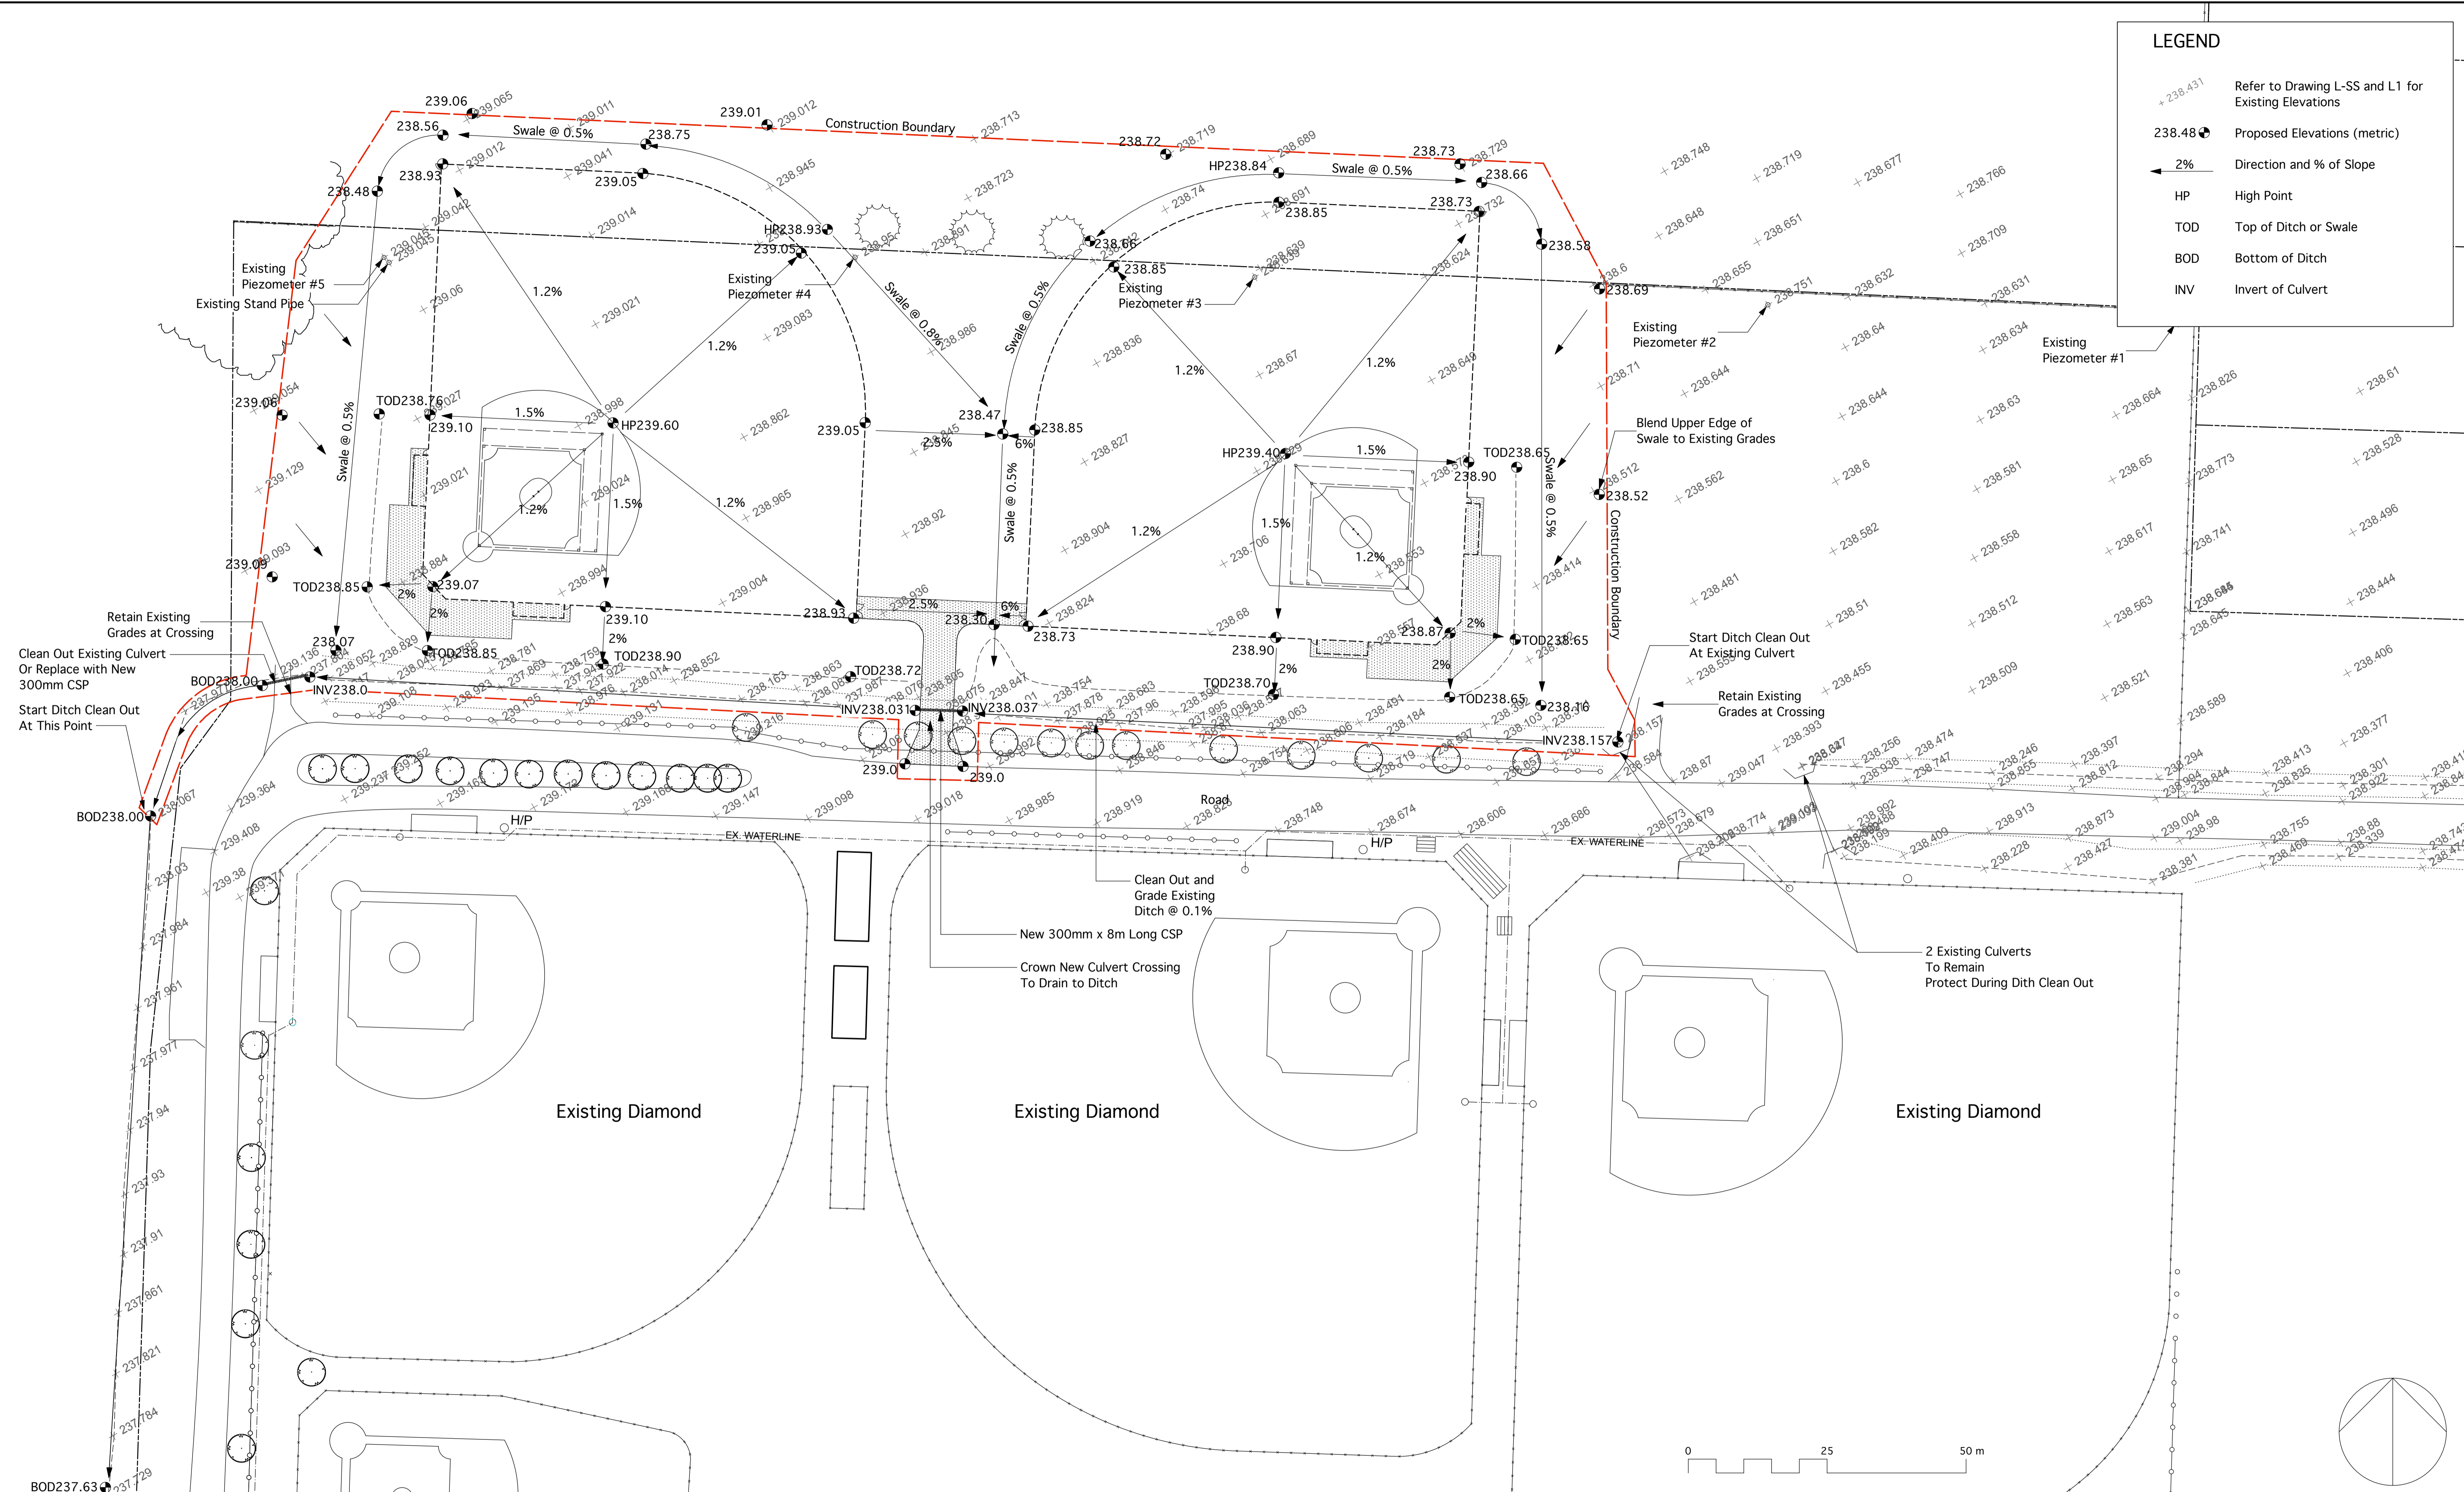

Location of underground structures as shown are based on the best information available but no guarantee is given that all existing utilities are shown or that the given locations are exact. Confirmation of existence and exact location of all services must be obtained from the individual utilities before proceeding with construction.  
DO NOT SCALE DRAWING - PLOT MAY NOT BE AT 100%

DAVID WAGNER ASSOCIATES INC.  
#4-430 RIVER AVENUE • WINNEPEG MB • R3L 0C6 • (204) 452-2426

NO.	REVISION / NOTE	DATE	BY
9			
8			
7			
6			
5			
4			
3			
2			
1			

PROJECT  
**OPTIMIST PARK BASEBALL**

SCALE: 1:500  
DATE: MARCH 14, 2016  
DRAWN BY: LLW CHECKED BY: DW  
PROJECT NO.: 1519

DRAWING TITLE  
**GRADING PLAN**  
SHEET NO.