

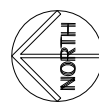


NOTES :

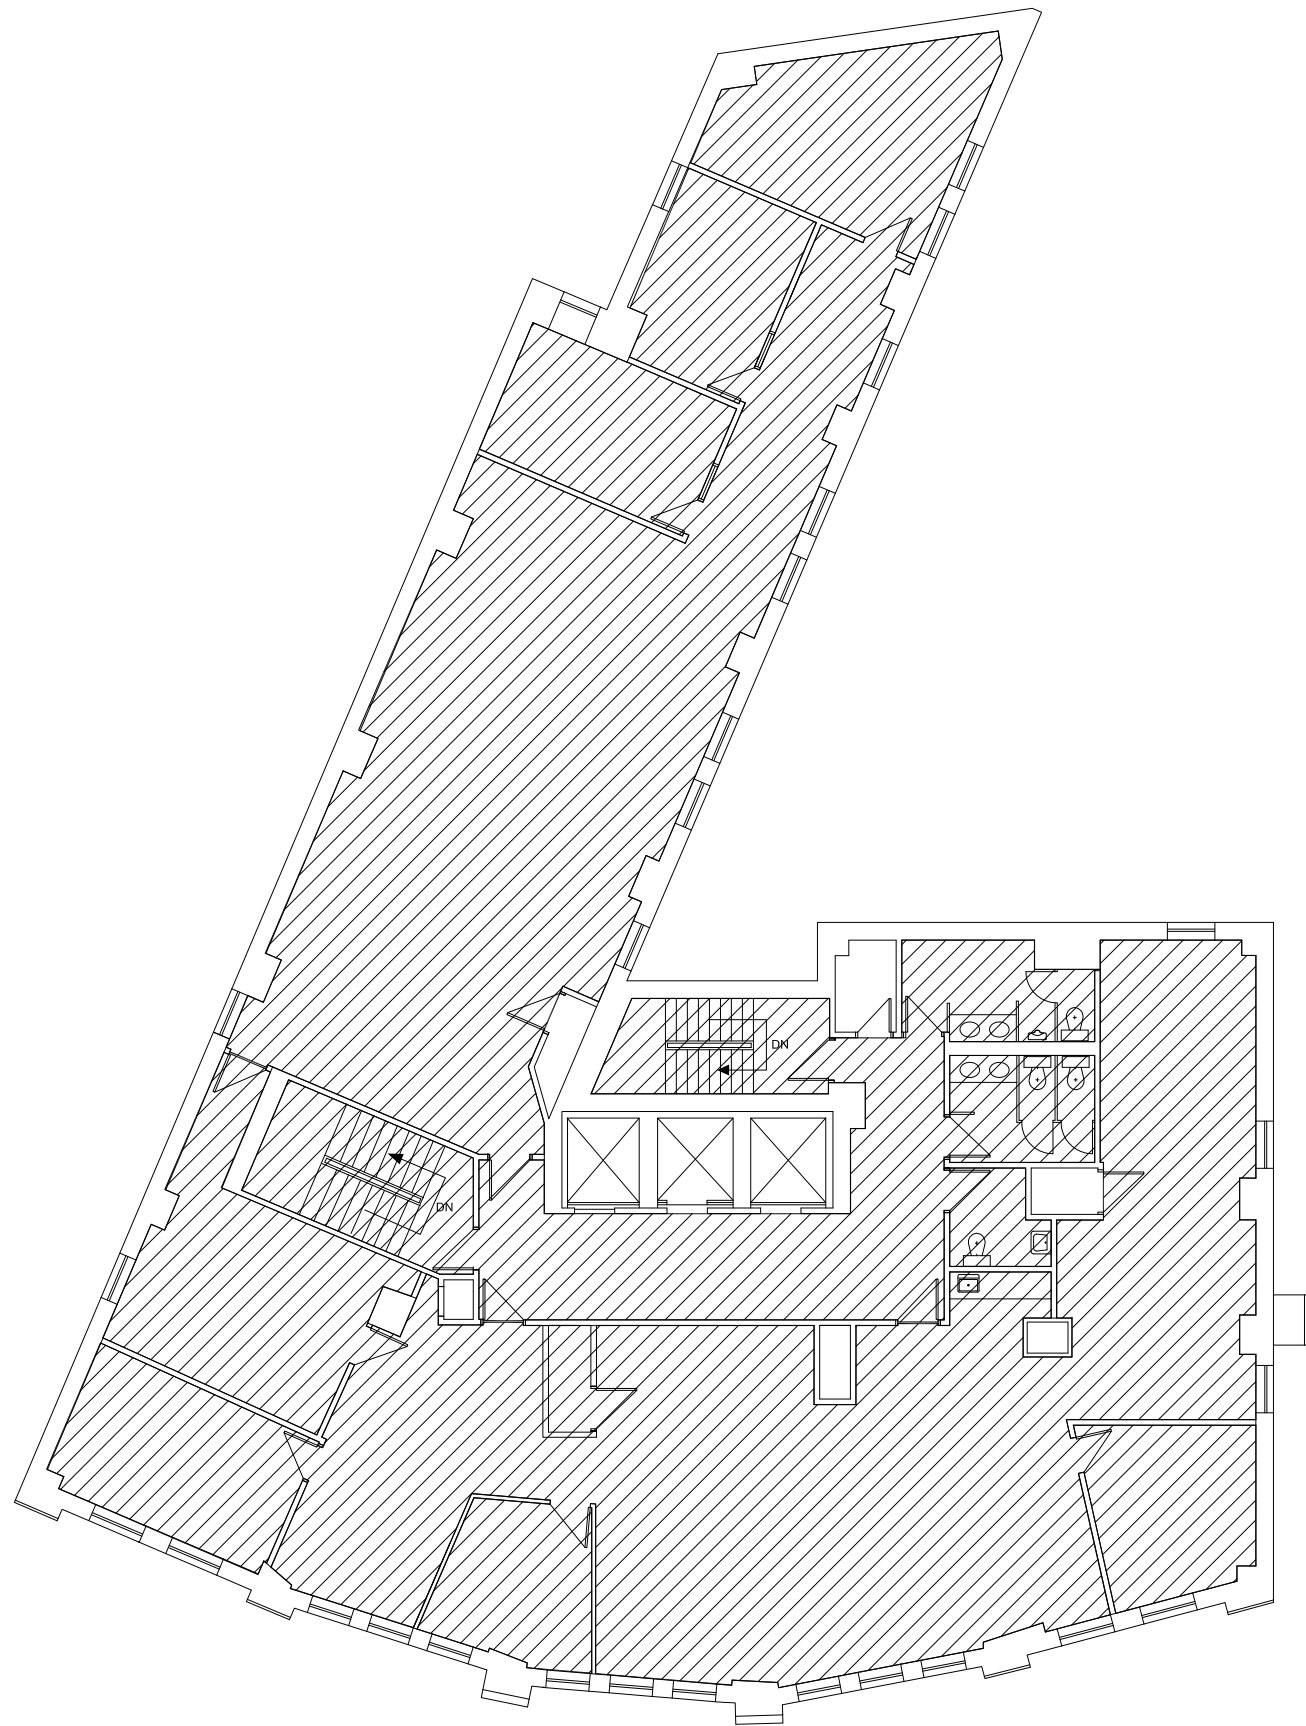


**457 MAIN STREET
CONFEDERATION BLDG.
EIGHTH FLOOR PLAN**

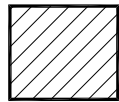

AREA TO BE CLEANED
5,233 sq.ft.

NO.	REVISION/DESCRIPTION	BY	DATE
SEALS			

DRAWN BY	TC	CHECKED BY	APPROVED
DATE	2016.03.09	USER APPROVAL	


 THE CITY OF WINNIPEG
 PLANNING, PROPERTY AND
 DEVELOPMENT DEPARTMENT
 3-65 GARRY STREET
 R3C 4K4

PROJECT
 CONFEDERATION BUILDING
 457 MAIN STREET

SHEET TITLE
 EIGHTH FLOOR PLAN
 AREAS TO CLEAN

SCALE
 NOT TO SCALE

BID OPP.#
 189-2016

SHEET NO.
A9

0457MN08